


SITE PLAN
SCALE 1:1250

EXTERNAL SEATING AREA SCHEDULE

Tables 700mm x 700mm = 4
Chairs = 16

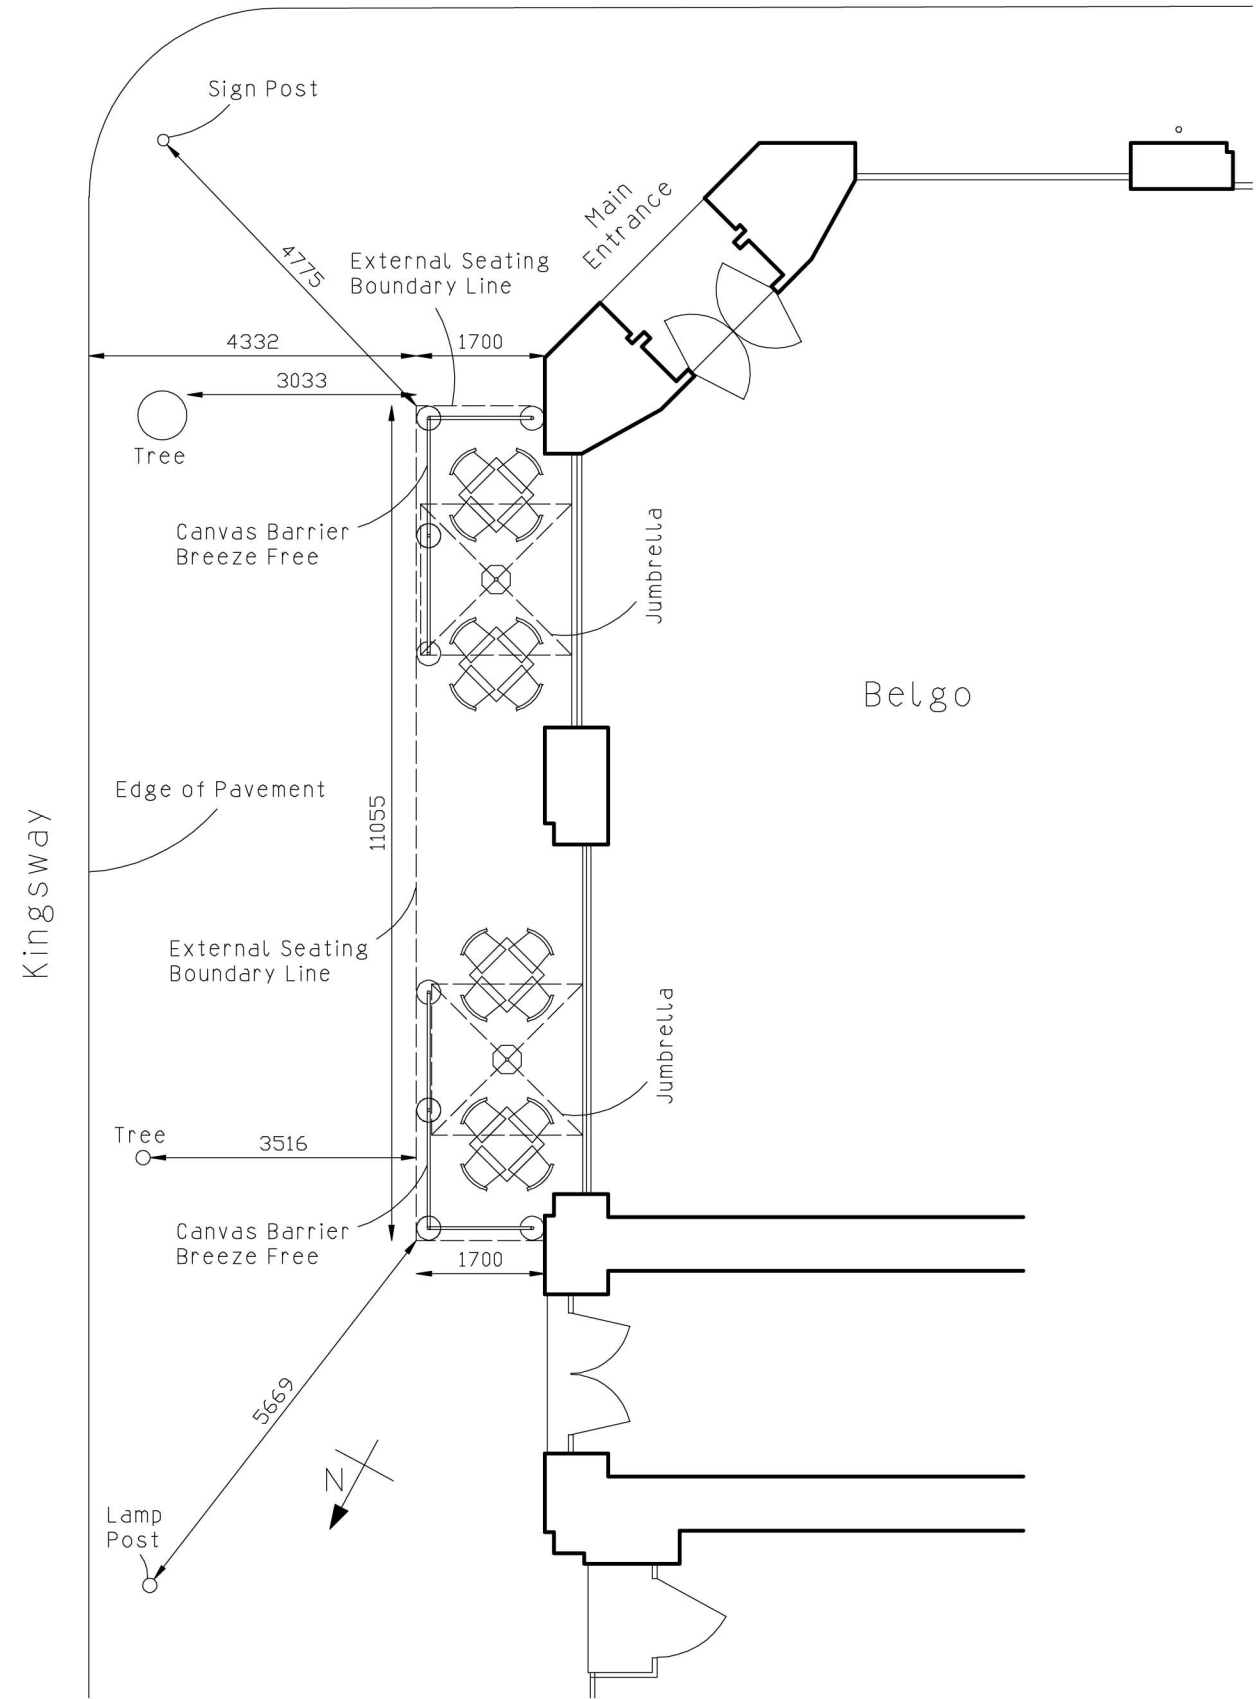

PROPOSED EXTERNAL SEATING AREA
SCALE 1:100



Valerio Sara Design	Valerio Sara 28 MacDonald House Bagnall Street SW11 5DW Tel: 020 7627 3200 Mob: 0794 3177 257 info@valeriosara.com www.valeriosara.com	RIBA #11 Chartered Architect	Project: Belgo 67 Kingsway London WC2B 6TD	Client: CDG	Drawing Title: - Proposed External Seating Area - Site Plan	Scale: 1:100@A3	Date: 21/08/2015	Drawing number: B/Kingsway / 2015/3
---------------------	---	---------------------------------	--	----------------	---	--------------------	---------------------	--

