


LEGEND

- Existing retained
- New work

ALL GIVEN FLOOR AREAS INCLUDE INTERNAL PARTITIONS AND CHIMNEY BREAST, BUT EXCLUDE EXTERNAL WALLS.

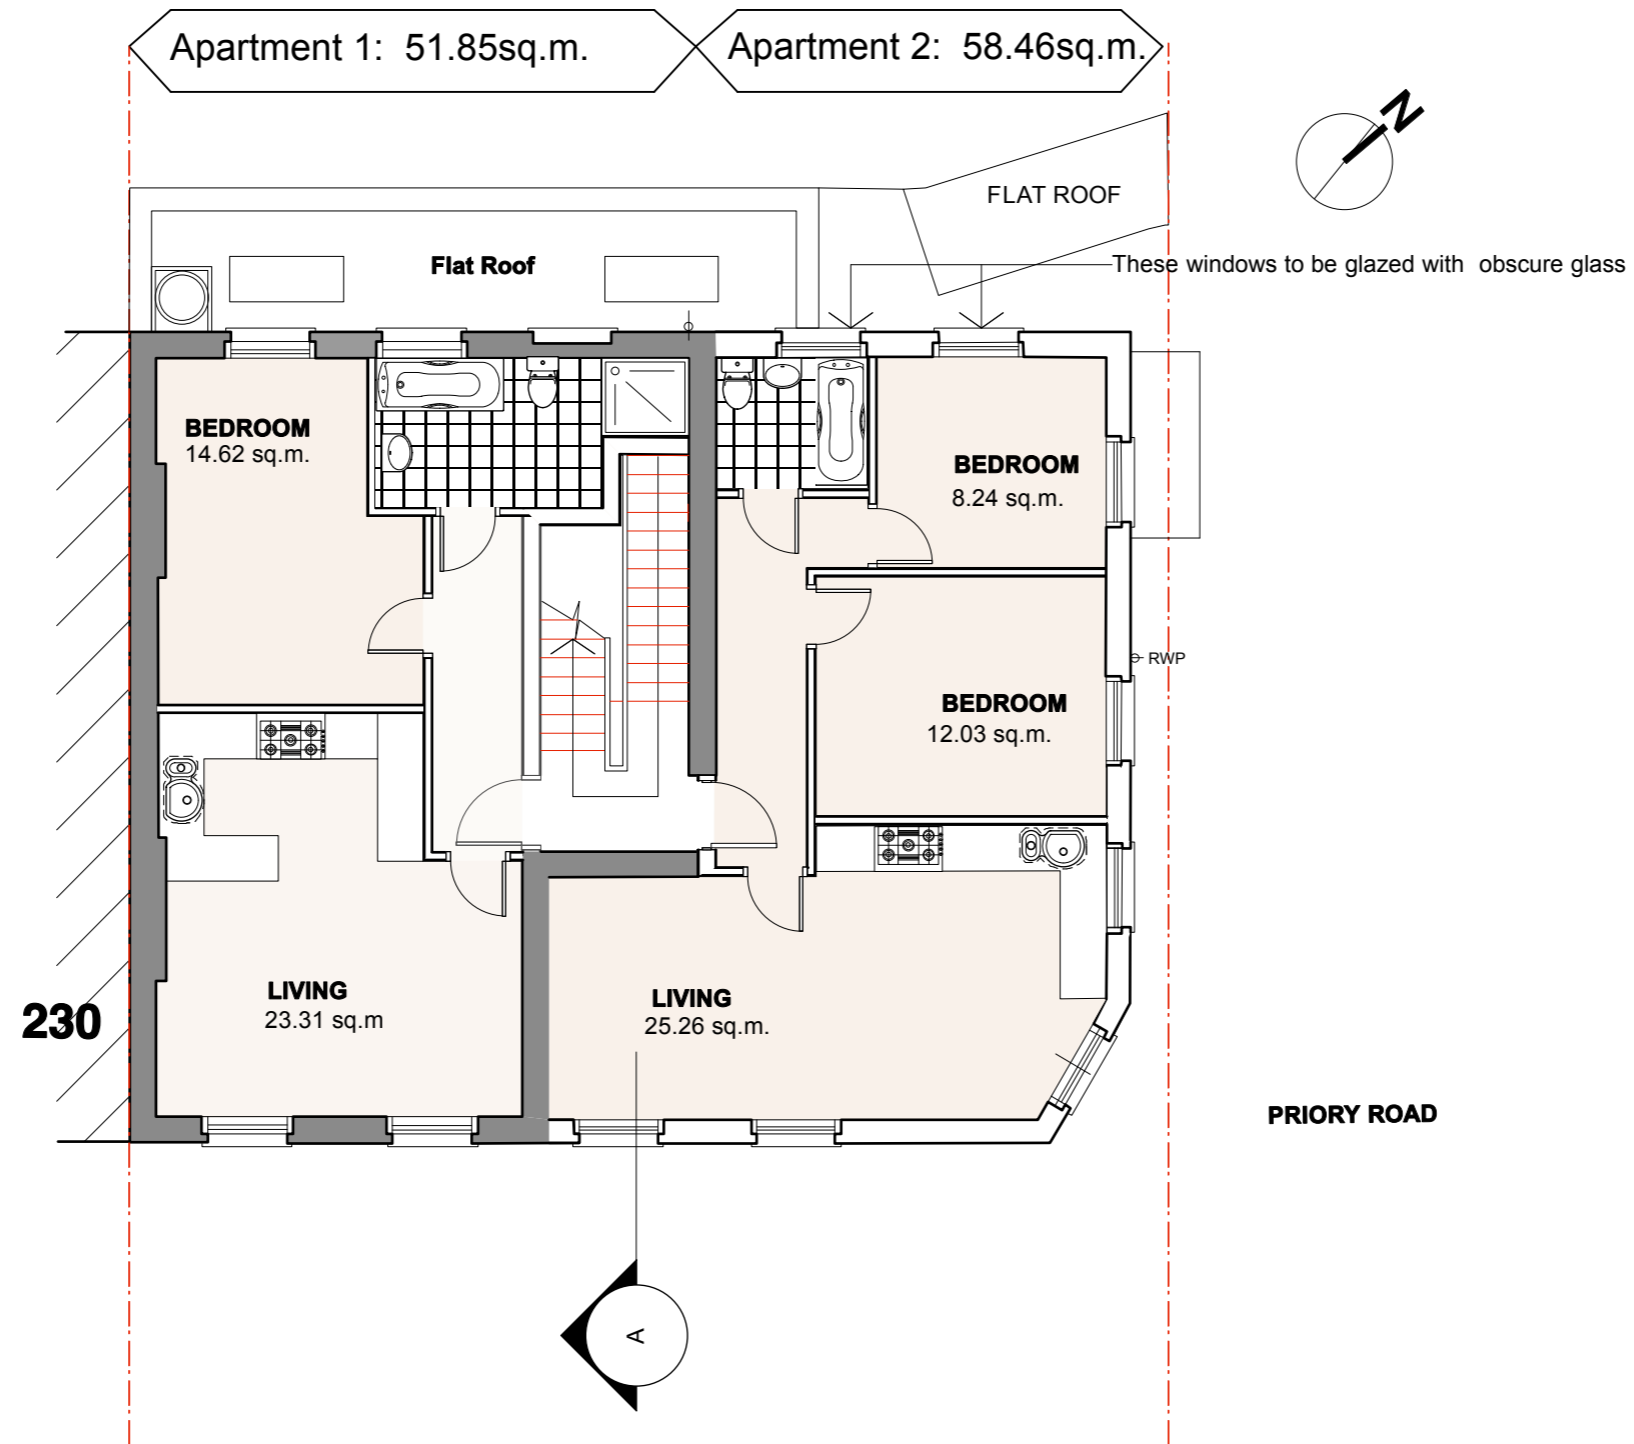

FIRST FLOOR PLAN

125.26 sq.m. gross floor area

NOTES:

This drawing has been produced solely for the client and project listed below and is submitted as part of a planning application and is not intended for use by any other person or any other purpose.

Others must satisfy themselves with respect to the accuracy or suitability of the drawings for any other reason.

The location and size of existing features are indicative only. Survey drawings must be relied upon for dimensions. Issues relating to foundations, structures, party walls and rights of light to be evaluated by specialist consultants.

© The design is copyright of Joseph Rogic. The drawing may not be produced in part or in whole without prior permission.

PLANNING ISSUE

- C (May 2016) Further amendments to comply with Planning officers requests
- B (Jan 2016) Obscure glass added to windows of apartments 2 & 4 in accordance with Planning Officer's request.
- A (Nov 2015) Turret feature omitted, following Planning Officer's request

REVISIONS:

JOSEPH ROGIC

PROJECT:

228 BELSIZE ROAD NW6 4BT

TITLE:

Proposed First Floor Plan

CLIENT:

Peter Ilić Esq.

SCALE:

1 : 100 (@A3)

DATE:

DRAWING NO.:

2014/228BP/ P3

REV.:

C

50 Bernard Avenue
London W13 9TG

tel: 020 8579 5931

