
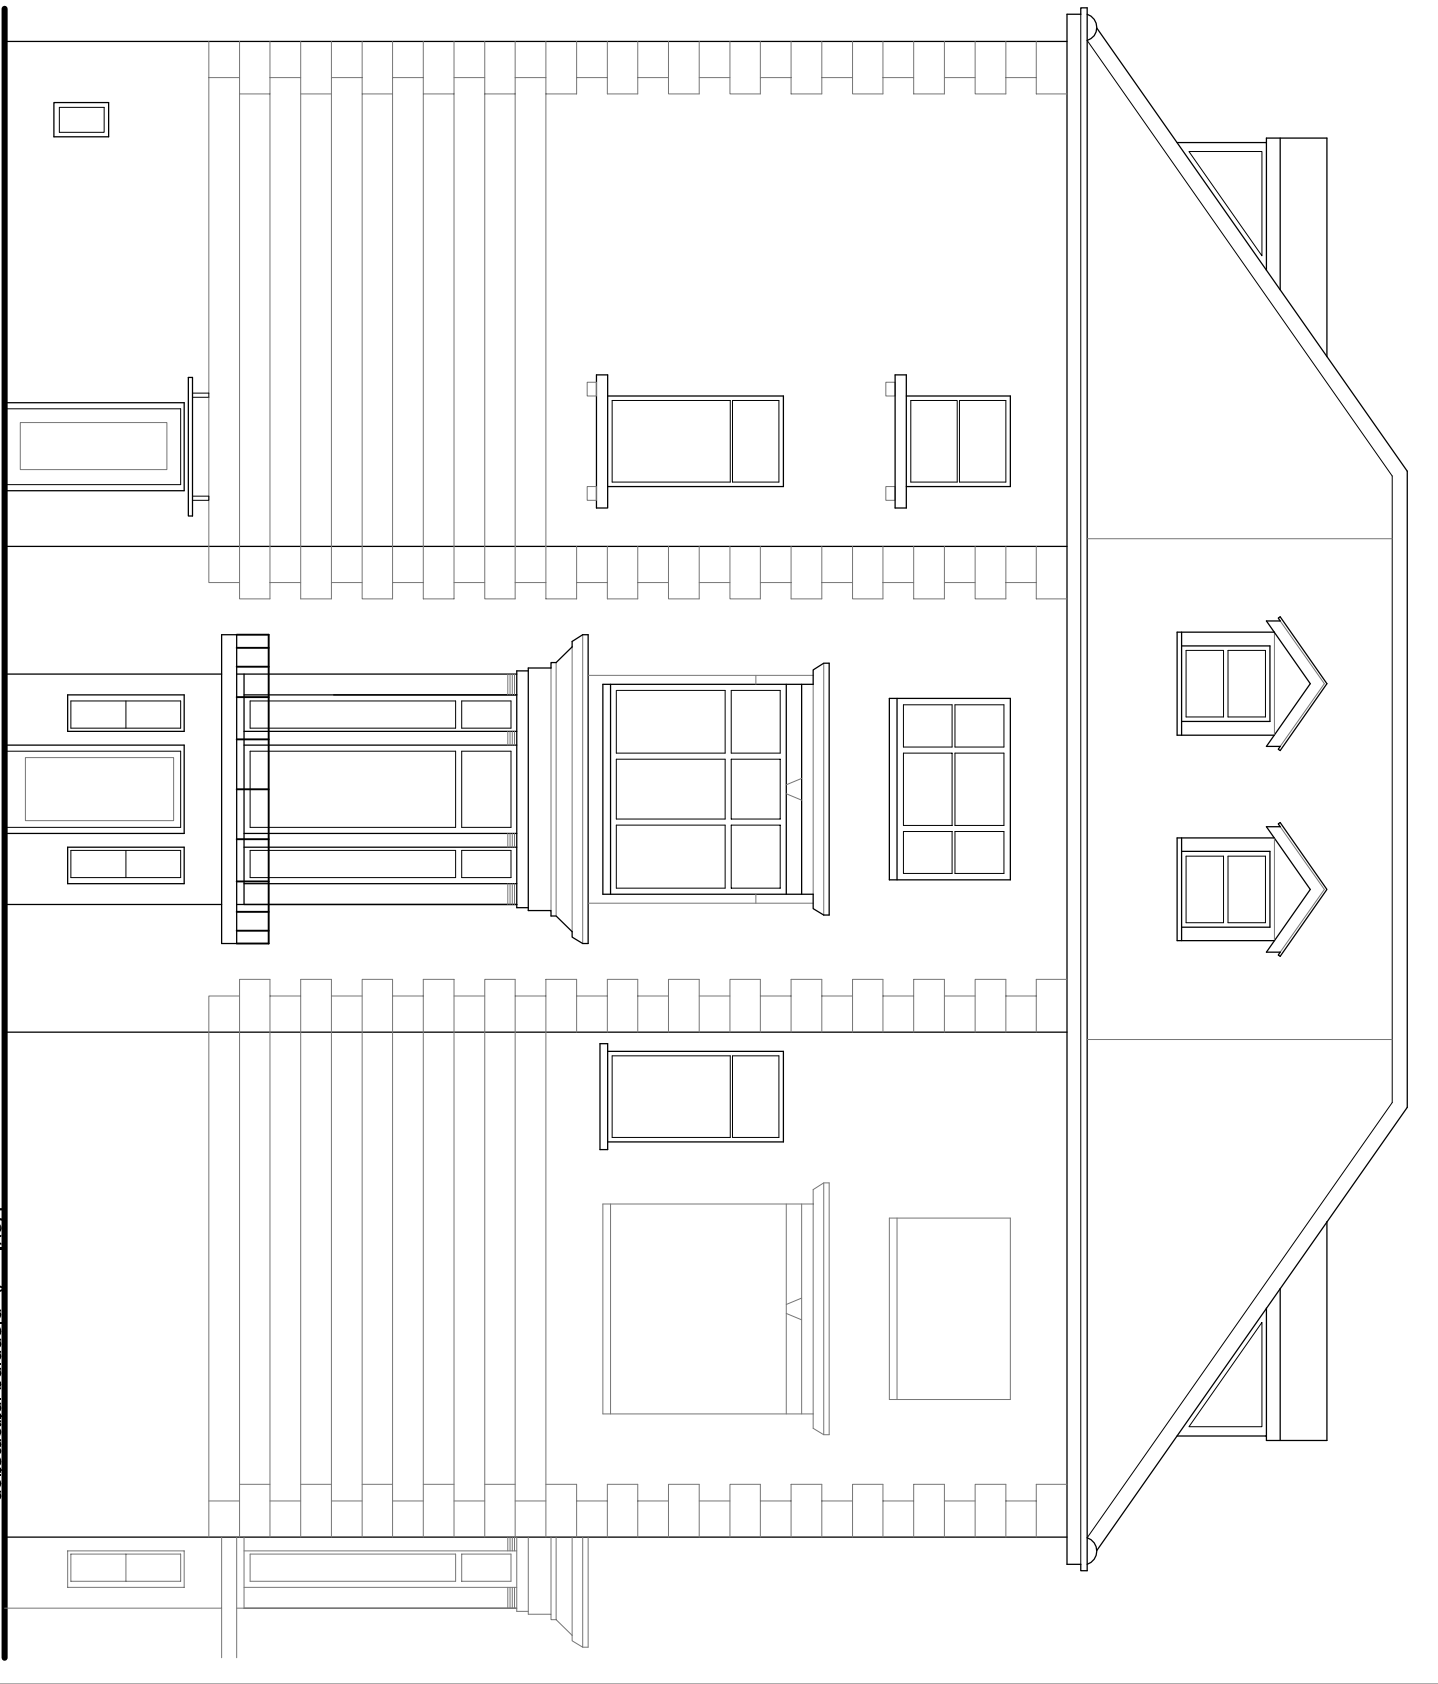



Rear Elevation  
(PROPOSED)

All new doors to be timber  
painted white.

 

Side Elevation  
(PROPOSED)

Rev: A planning information

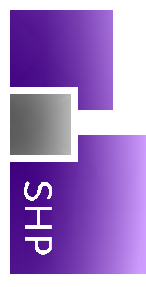

6 Wrotham Business Park  
Barnet, Herts  
EN5 4SZ  
t: 0208 275 1080  
e: enquires@planningconsent.com  
w: www.planningconsent.com

Scale: 1:100@A3  
Dwnr: ldo  
Date: February 2016  
Drawing No: 4812 14 A

Project: Provide External Access to Class Rooms  
Location: Junior Building The Hall Junior School Belsize Park

Copyright and design right held by Stuart Henley & Partners Ltd. No unauthorised reproduction permitted.