



LIVING IN SPACE

43 England's Lane tel: 020 7722 3131
Belsize Park fax: 020 7483 0191
London NW3 4YD www.livinginspace.co.uk

GENERAL NOTES:

This drawing is to be read in conjunction with all other contract documents, specifications and all other consultants drawings.

All dimensions are to be checked on site before any work or shop drawings are commenced.

This drawing is copyright. No drawing shall be reproduced in any form without prior written permission from Living in Space Ltd.

Inform Living in Space of any discrepancies in this drawing before proceeding with works.


NOTES:




FRONT ELEVATION



REAR ELEVATION

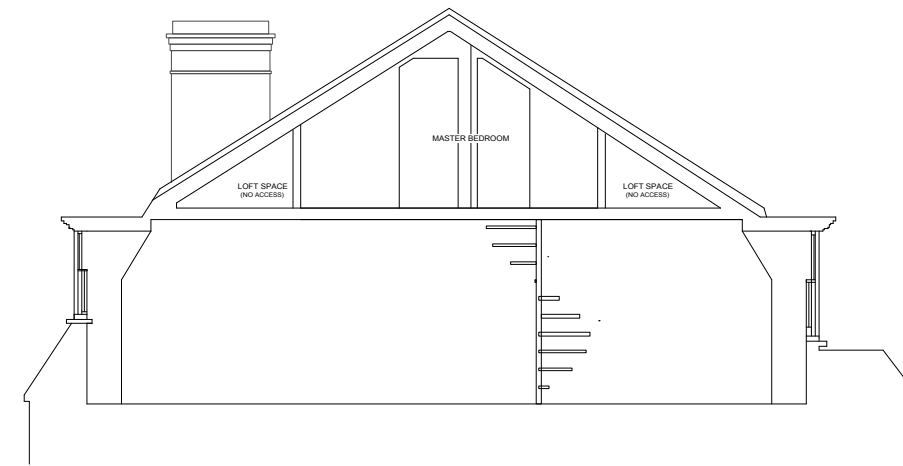

SECTION A

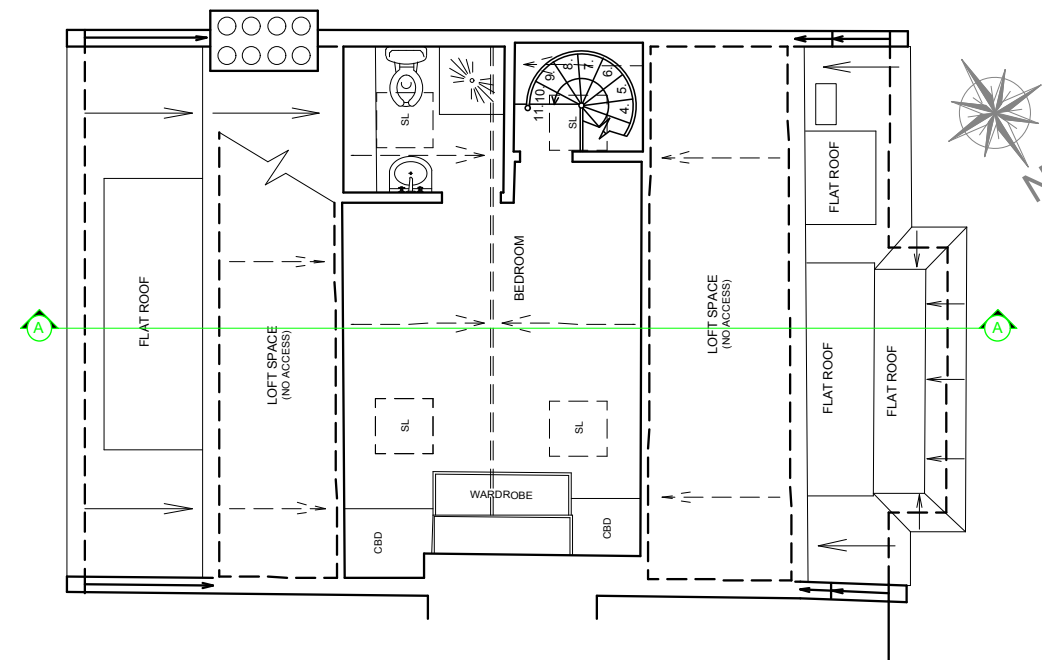

EXISTING FLOOR PLAN

Rev	Date	Description	Drawn	Checked
A	16.05.16	Issued for Planning	KV	AT
-	13.05.16	Issued for Information	KV	AT

STATUS: **PLANNING**

PROJECT NAME:
006.18 HOWITT ROAD 25, FLAT 3

DRAWING TITLE:
**EXISTING FLOOR PLAN,
ELEVATIONS AND SECTION**

SCALE: **1:100 @ A3** DATE: **13.05.2016**

DRAWING NO: **006.18_101** REVISION: **A**



LIVING IN SPACE

43 England's Lane tel: 020 7722 3131
Belsize Park fax: 020 7483 0191
London NW3 4YD www.living-inspace.co.uk

GENERAL NOTES:

This drawing is to be read in conjunction with all other contract documents, specifications and all other consultants drawings.

All dimensions are to be checked on site before any work or shop drawings are commenced.


This drawing is copyright. No drawing shall be reproduced in any form without prior written permission from Living in Space Ltd.

Inform Living in Space of any discrepancies in this drawing before proceeding with works.


NOTES:



FRONT ELEVATION

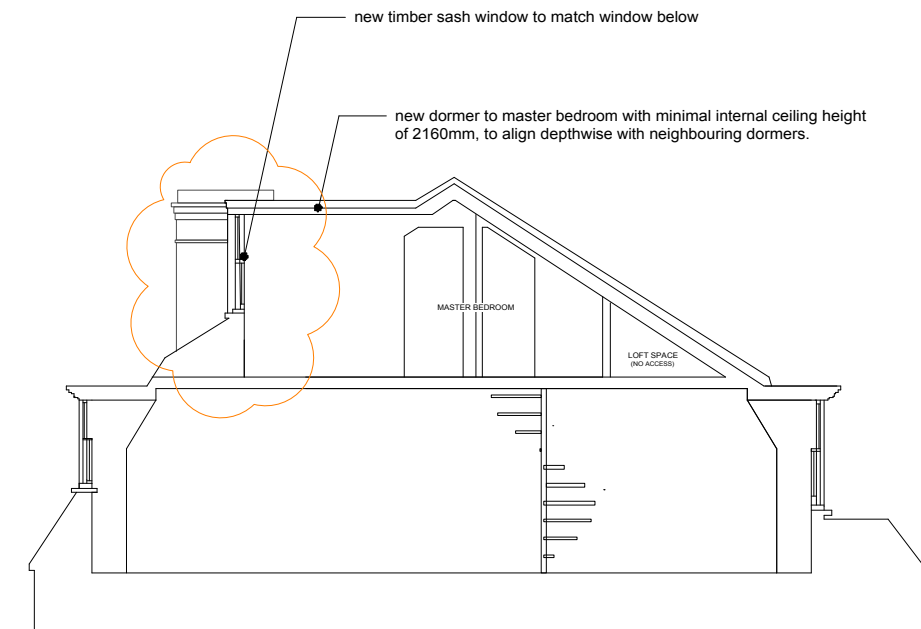

SECTION A

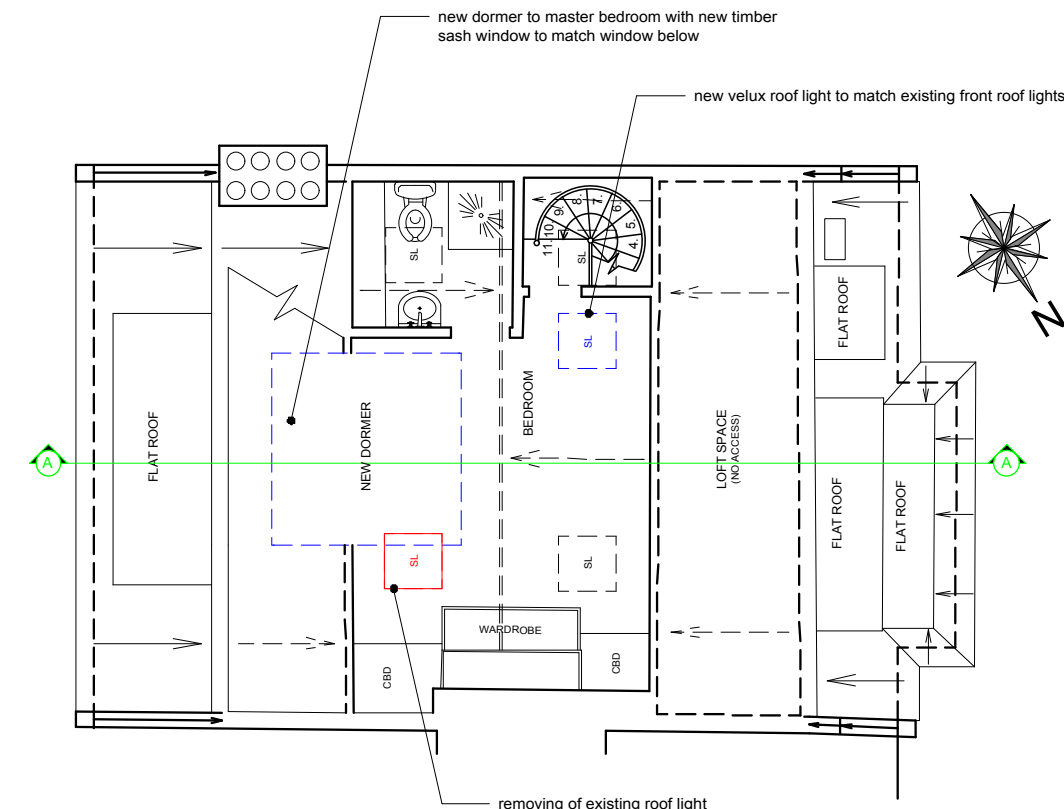

PROPOSED FLOOR PLAN



SITE PHOTOS

C	03.06.16	Revised for Planning	KV	AT
B	31.05.16	Revised for Planning	KV	AT
A	16.05.16	Issued for Planning	KV	AT
-	13.05.16	Issued for Information	KV	AT

Rev	Date	Description	Drawn	Checked
-----	------	-------------	-------	---------

STATUS:	
INFORMATION	
PROJECT NAME: 006.18 HOWITT ROAD 25, FLAT 3	
DRAWING TITLE: PROPOSED PLAN , ELEVATIONS AND SECTION - OPTION 1	
SCALE: 1:100 @ A3	DATE: 13.05.2016
DRAWING NO 006.18_201	REVISION C