



All dimensions in mm. Work to figured dimensions only. All dimensions to be checked on site. In event of discrepancy contact architect for clarification prior to proceeding. These drawings are to be read in conjunction with architects, mechanical and electrical engineers and structural engineers drawings, schedules and specifications. All dimensions are to structural faces.


Revision Ref:	Revisions	Date
A	Balcony reduced in depth and roof terrace reduced in size	02.06.2016

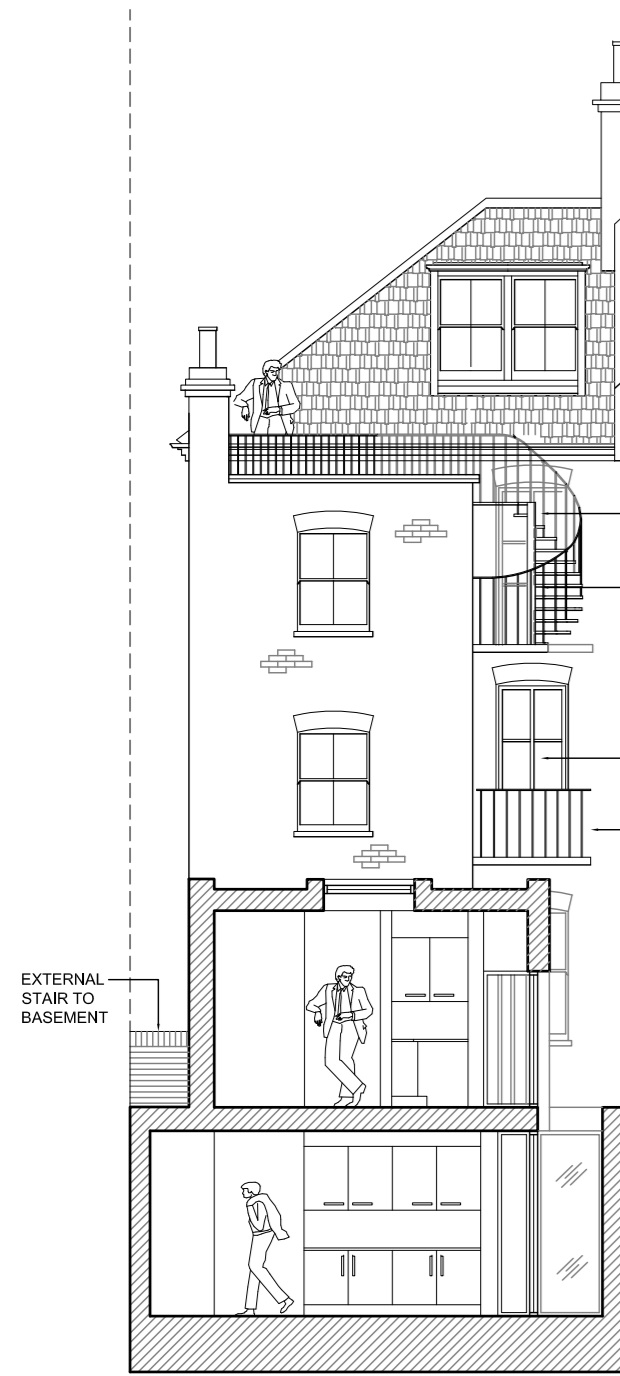

PROPOSED SECTION I-I

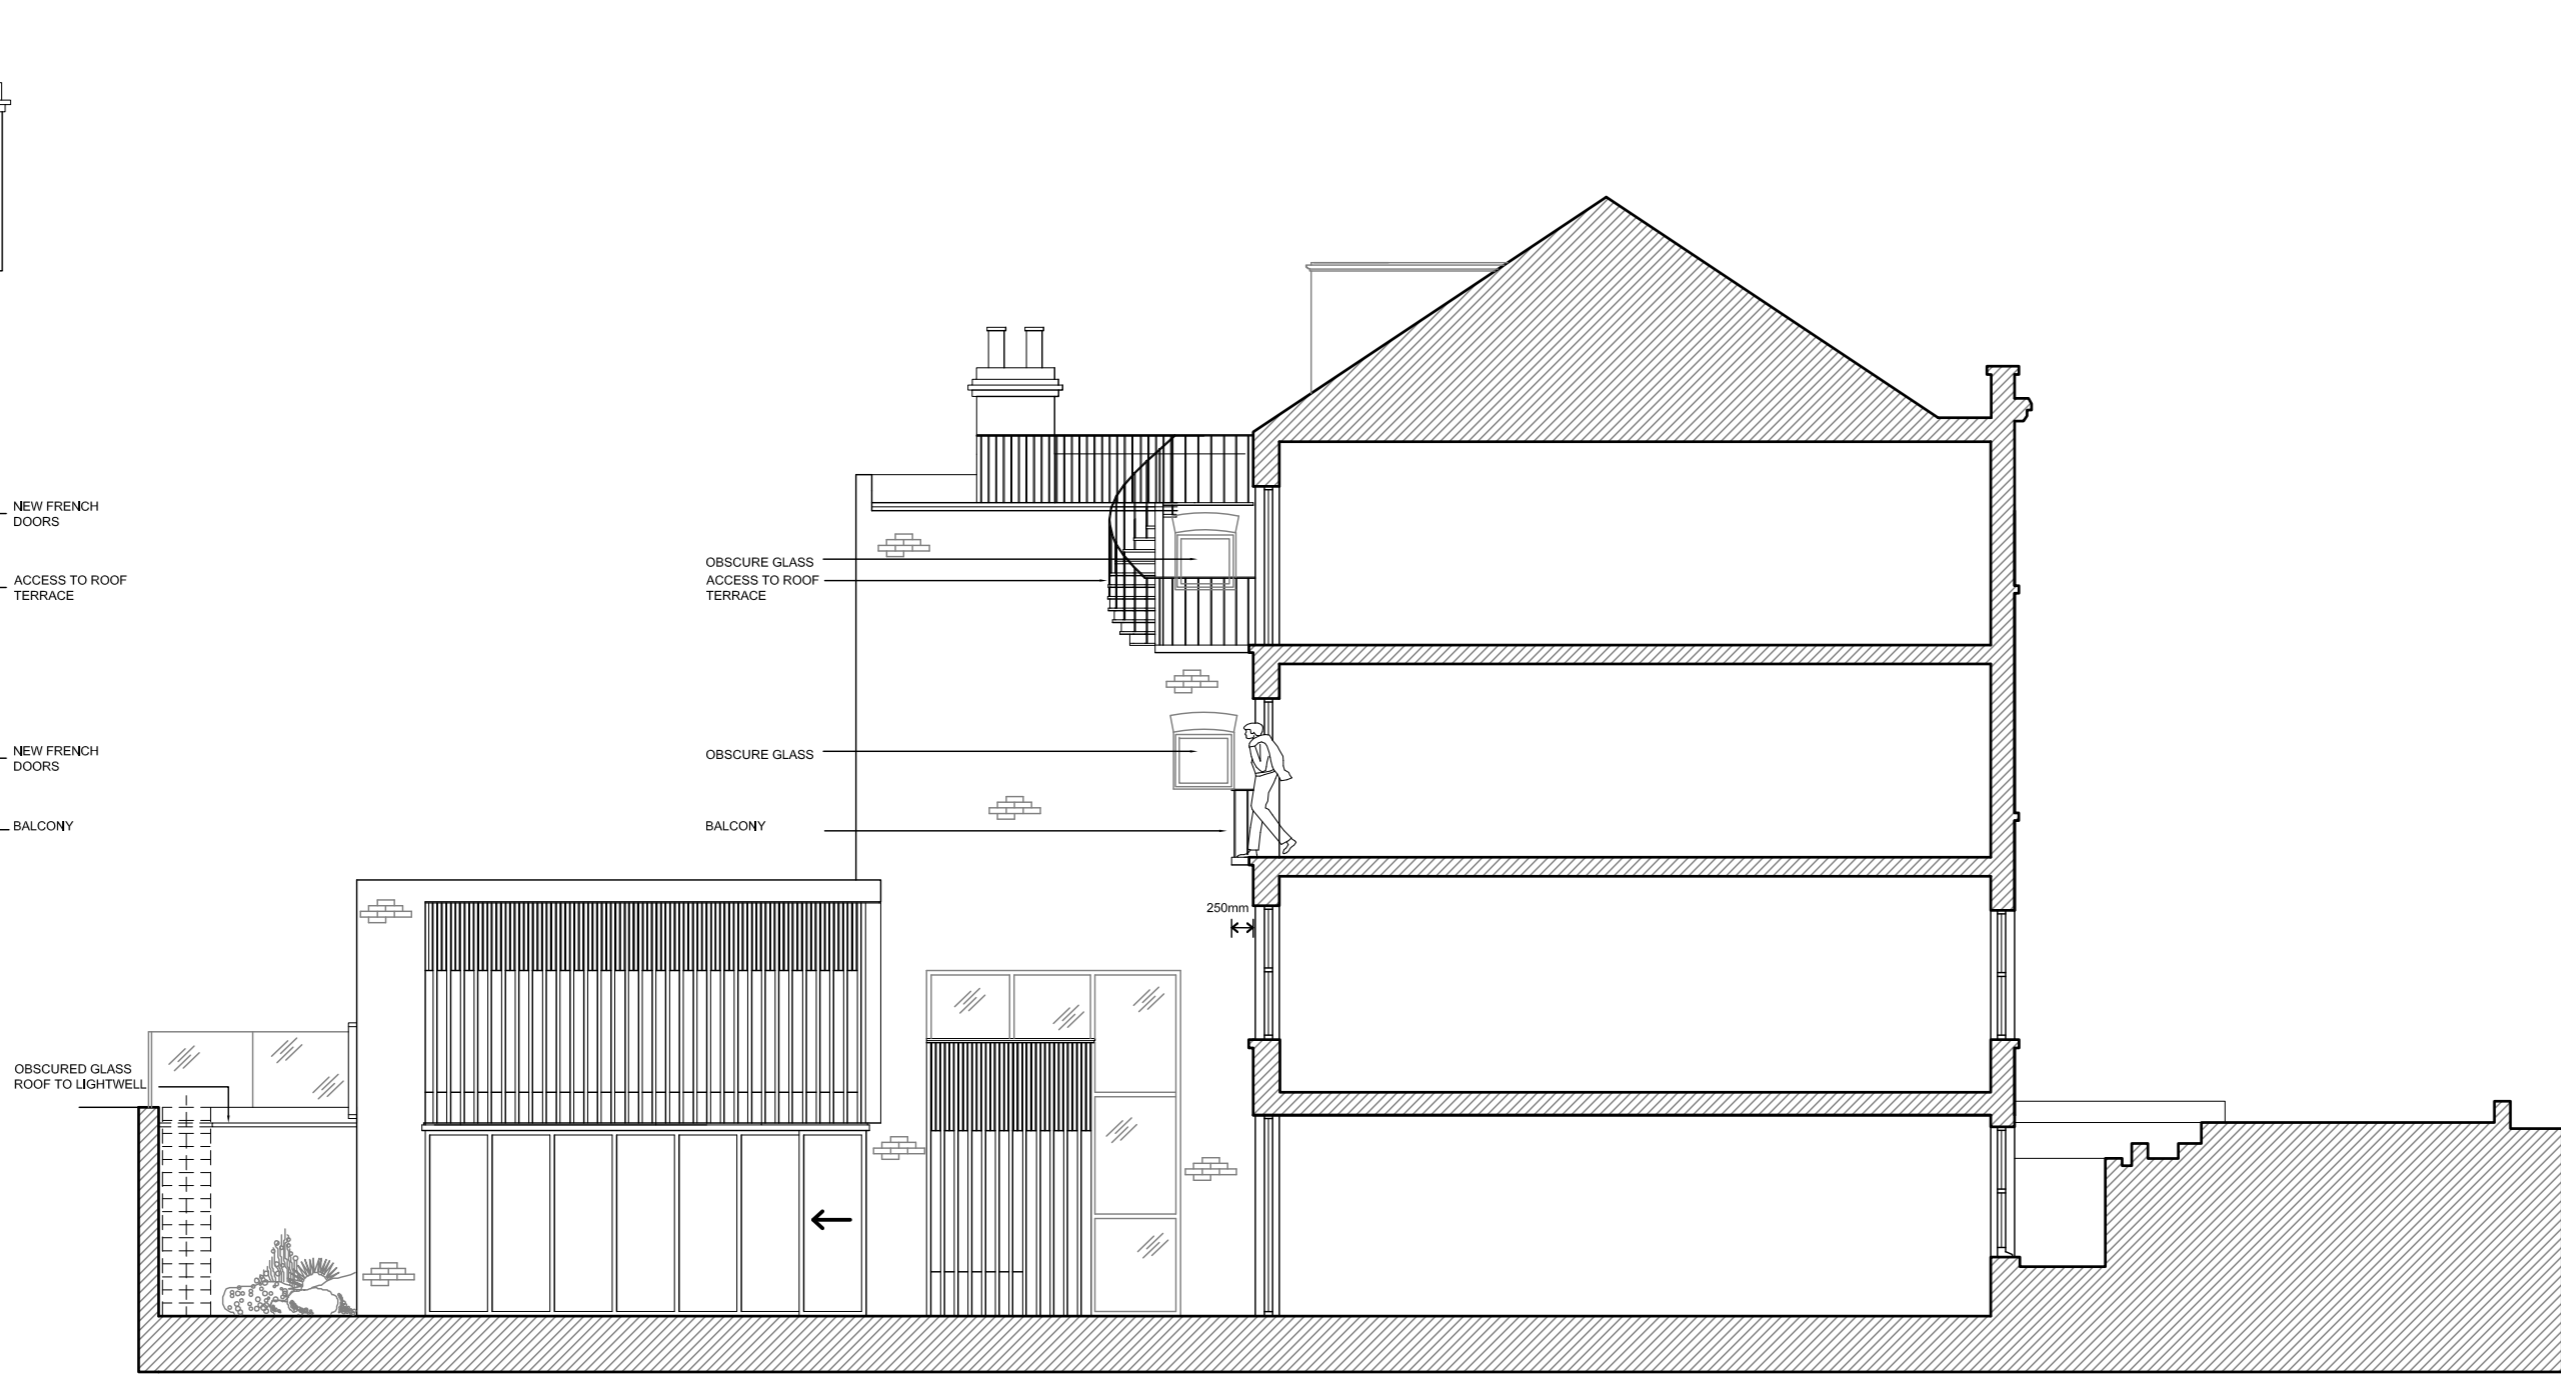



PROPOSED SECTION 2-2

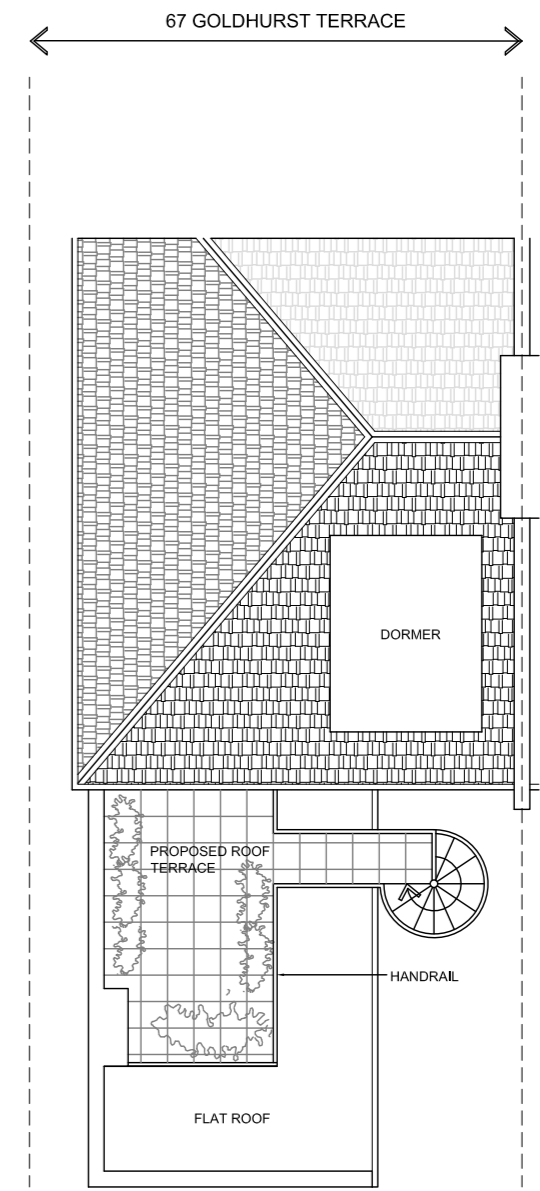

PROPOSED PLAN



PROPOSED SECTIONAL REAR ELEVATION

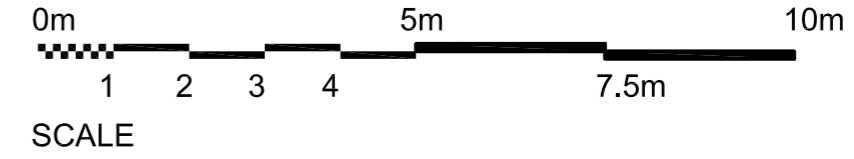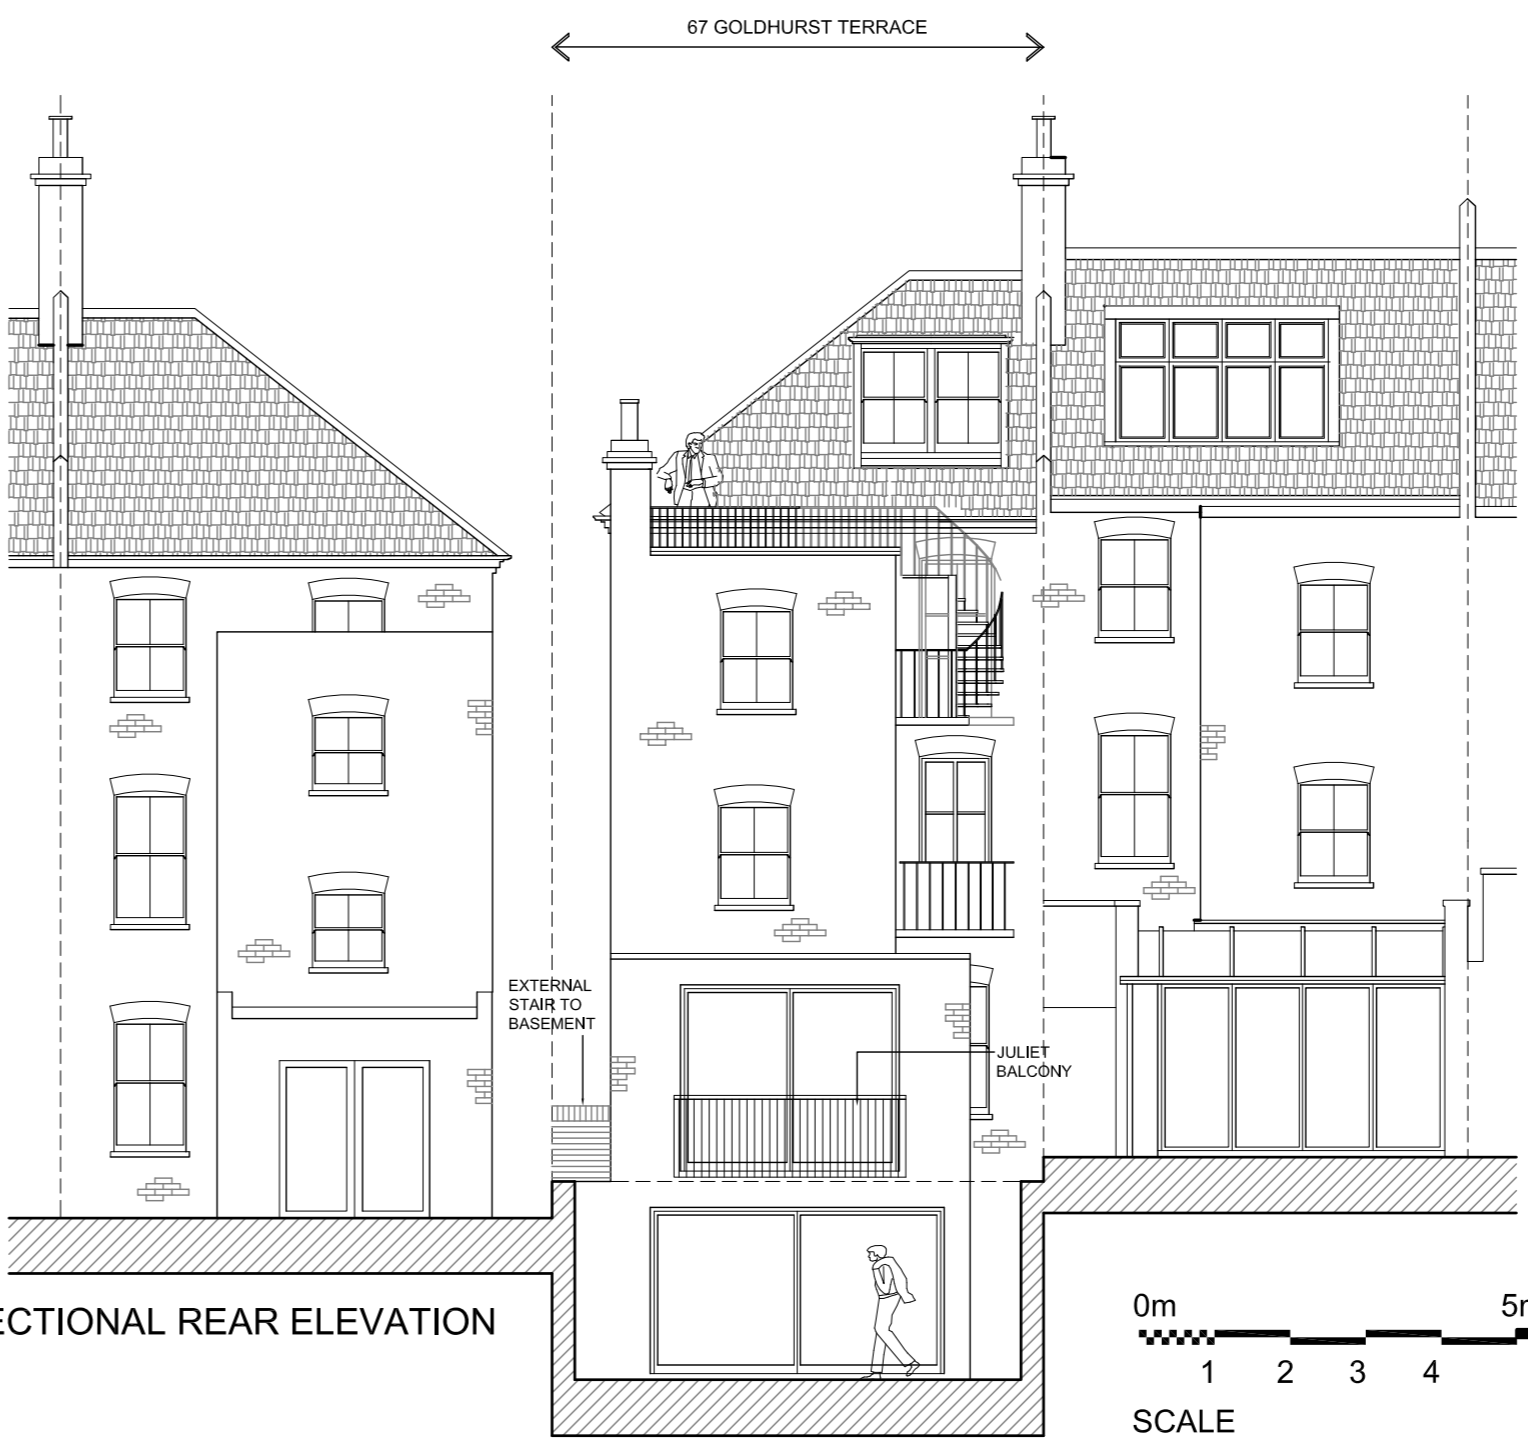

OCTIV
ARCHITECTURE
DESIGN

HIGHWOOD STUDIOS
13 AYLMER DRIVE
STANMORE
MIDDLESEX
HA7 3EU

Tel : 020 8420 6249
Efax : 0870 912 6652
e-mail : info@octiv.co.uk

Client:	Monavon Construction Ltd
Project:	67 Goldhurst Terrace London NW6
Title:	Proposed Sections and Elevations
Scale: 1:100 @ A2	Drawn:
Date: May 2016	Checked:
Drawing No:	Revision:
901/16/02	A