


General Note:
 Unless indicated in status, this drawing is for information only. Any discrepancies found between this drawing and other documents should be referred immediately to the consultants. The Contractor to advise on all details and ensure stability and strength of construction. The Contractor to provide setting out drawings for approval prior to construction. The Contractor to check all dimensions on site and relate to these drawings. The Contractor to report any discrepancies to Designers prior to construction. All services to Local Authorities, BCO and Environmental Health regulations and to Services Engineer's details. All structure to Structural Engineer's details and Local Authority and BCO regulations. All construction and materials to comply with current Building and Fire Regulations. Drawings should be removed from currency immediately a revised version is issued.

No dimensions to be scaled from this drawing - use figured dimensions only. All dimensions to be checked on site, any discrepancies found between this drawing and other documents should be referred immediately to the consultants. All dimensions in mm.

* This drawing is Copyright © McLaren Excell Ltd.

 

MODERN GATE TO BE REMOVED FOR TRADITIONAL REPLACEMENT

MODERN TILES SHOWN RED TO BE REMOVED

NEIGHBOURING PROPERTY

SHEDS SHOWN RED TO BE REMOVED

EXG DWELLING

HARD LANDSCAPING SHOW RED TO BE REMOVED

NEIGHBOURING PROPERTY

SHRUBS SHOWN RED TO BE REMOVED

HARD LANDSCAPING SHOW RED TO BE REMOVED

Status

PLANNING

Issue	Revision	Comments	Date
PL1			28 09 15
PL2			31 05 16

Project

26 Belsize Grove, NW3 4TR


Scale	Drawn By	Date
1:200 @ A3	NR	28 09 15

Drawing Title

DEMOLITION SITE PLAN

Drawing No.

078_200 PL2


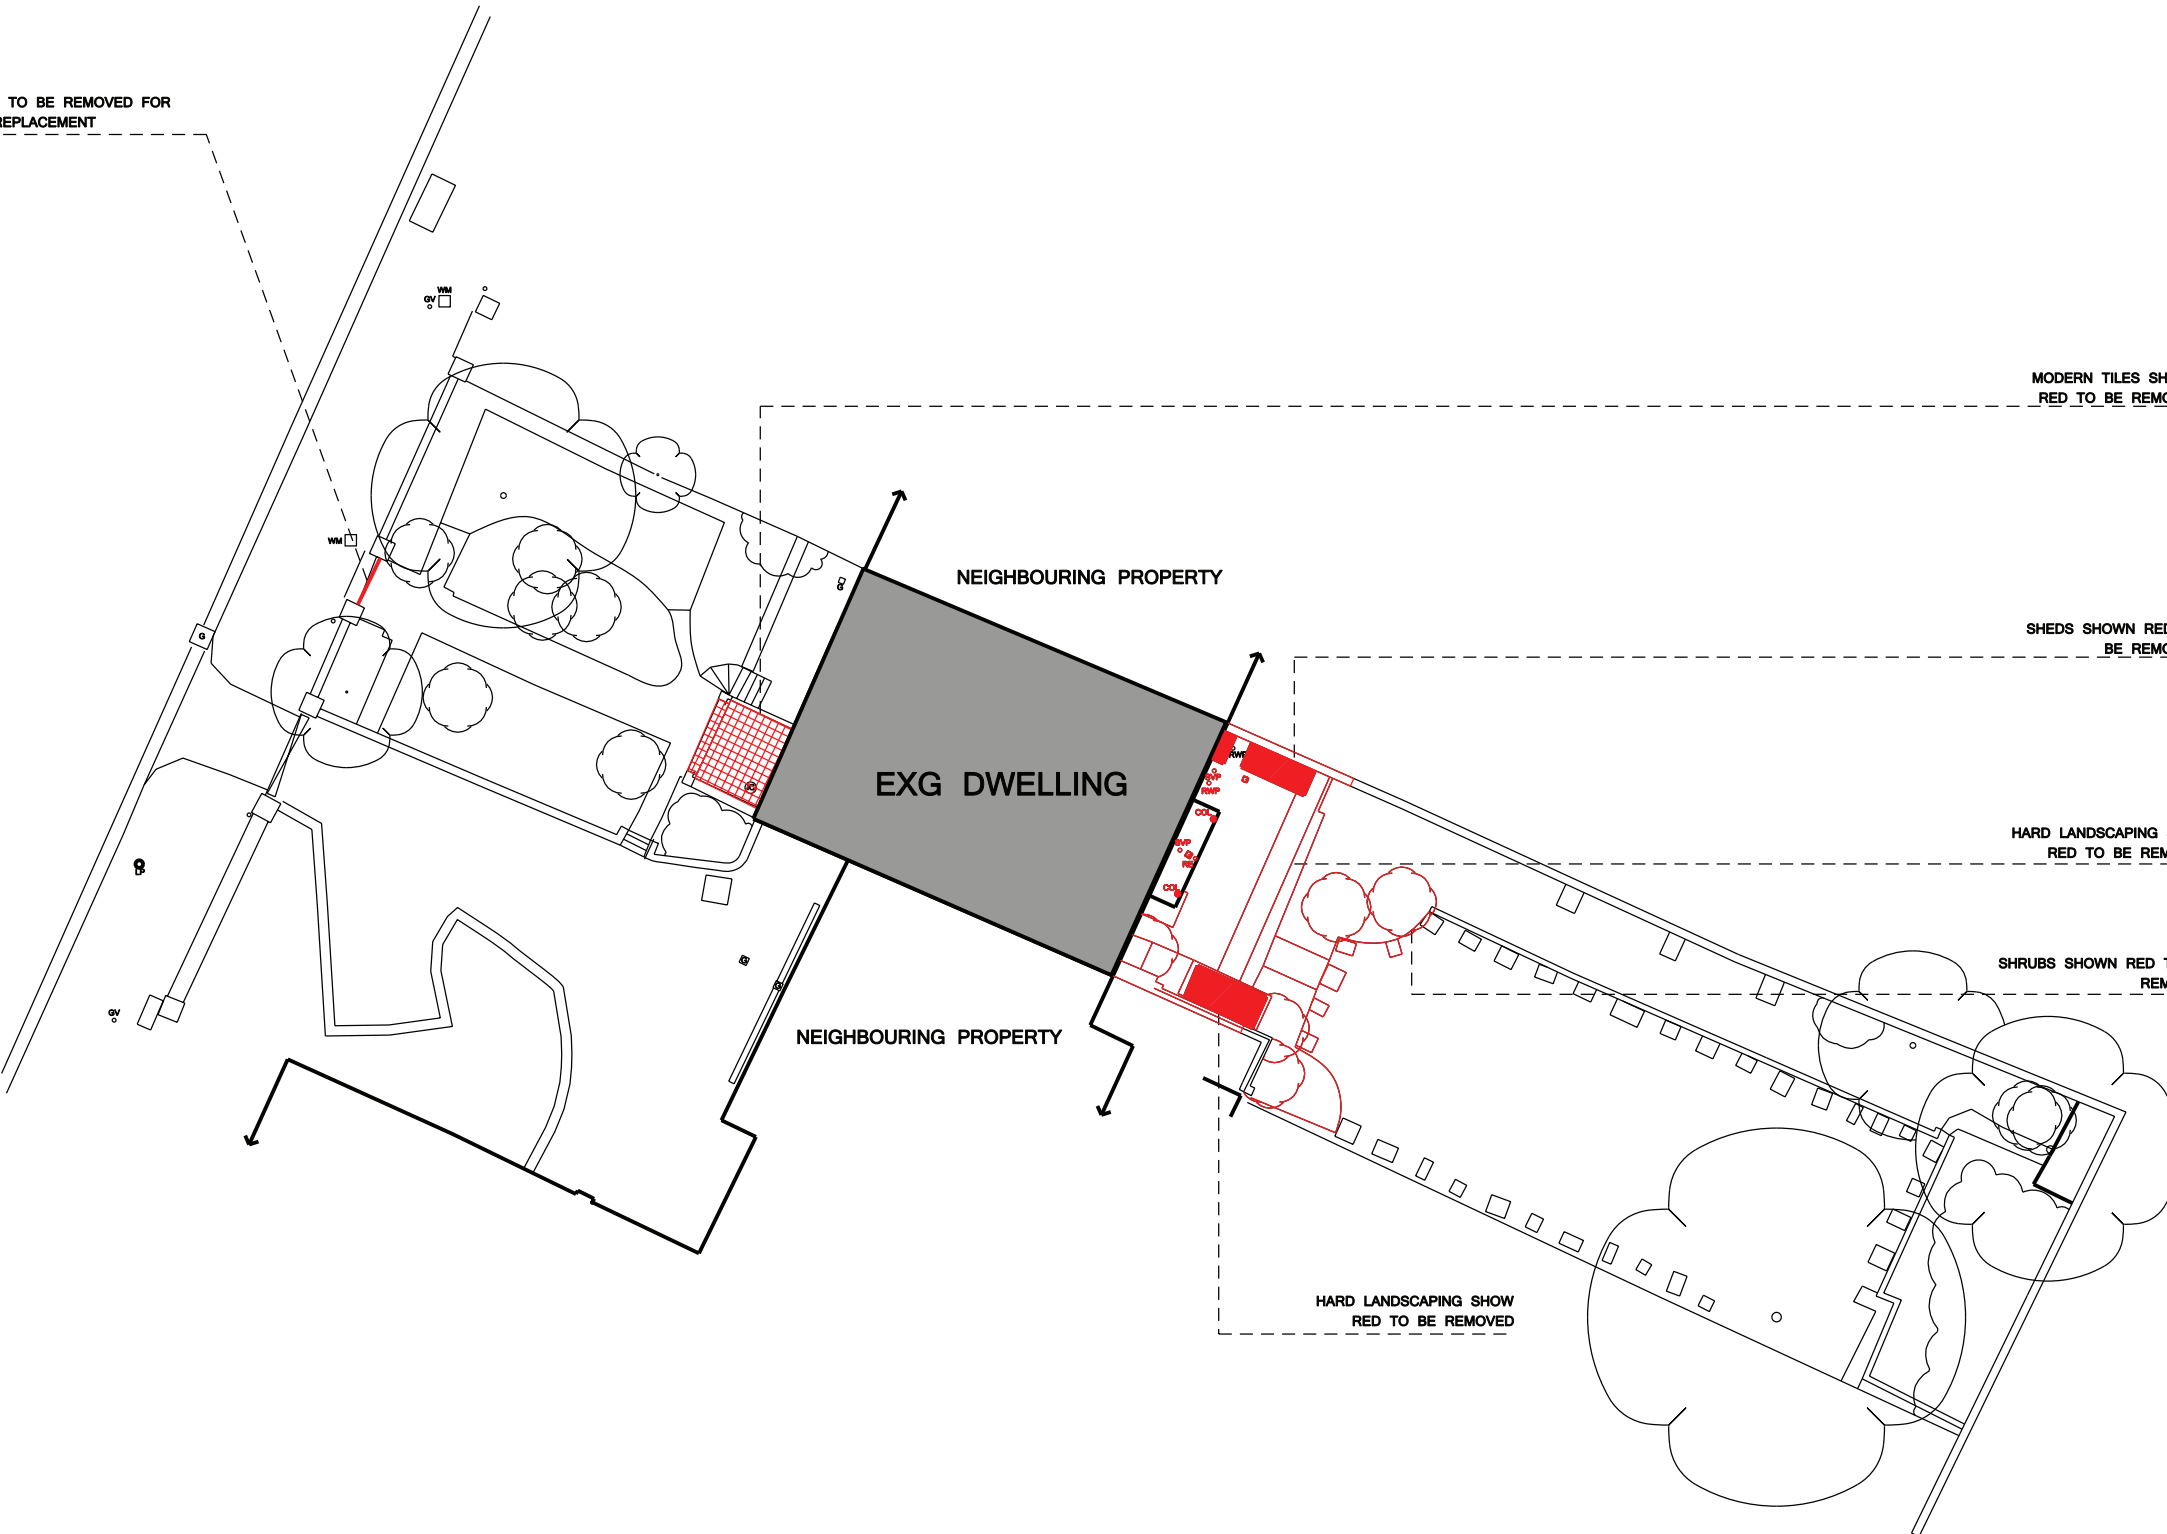


0 | 2.5M | 5M

General Note:
 Unless indicated in status, this drawing is for information only. Any discrepancies found between this drawing and other documents should be referred immediately to the consultants. The Contractor to advise on all details and ensure stability and strength of construction. The Contractor to provide setting out drawings for approval prior to construction. The Contractor to check all dimensions on site and relate to these drawings. The Contractor to report any discrepancies to Designers prior to construction. All services to Local Authorities, BOD and Environmental Health regulations and to British Engineer's details. All structure to Structural Engineer's details and Local Authority and BOD regulations. All construction and materials to comply with current Building and Fire Regulations. Drawings should be removed from currency immediately a revised version is issued.

No dimensions to be scaled from this drawing - use figured dimensions only. All dimensions to be checked on site, any discrepancies found between this drawing and other documents should be referred immediately to the consultants. All dimensions in mm.

* This drawing is Copyright © McLaren Excell Ltd.

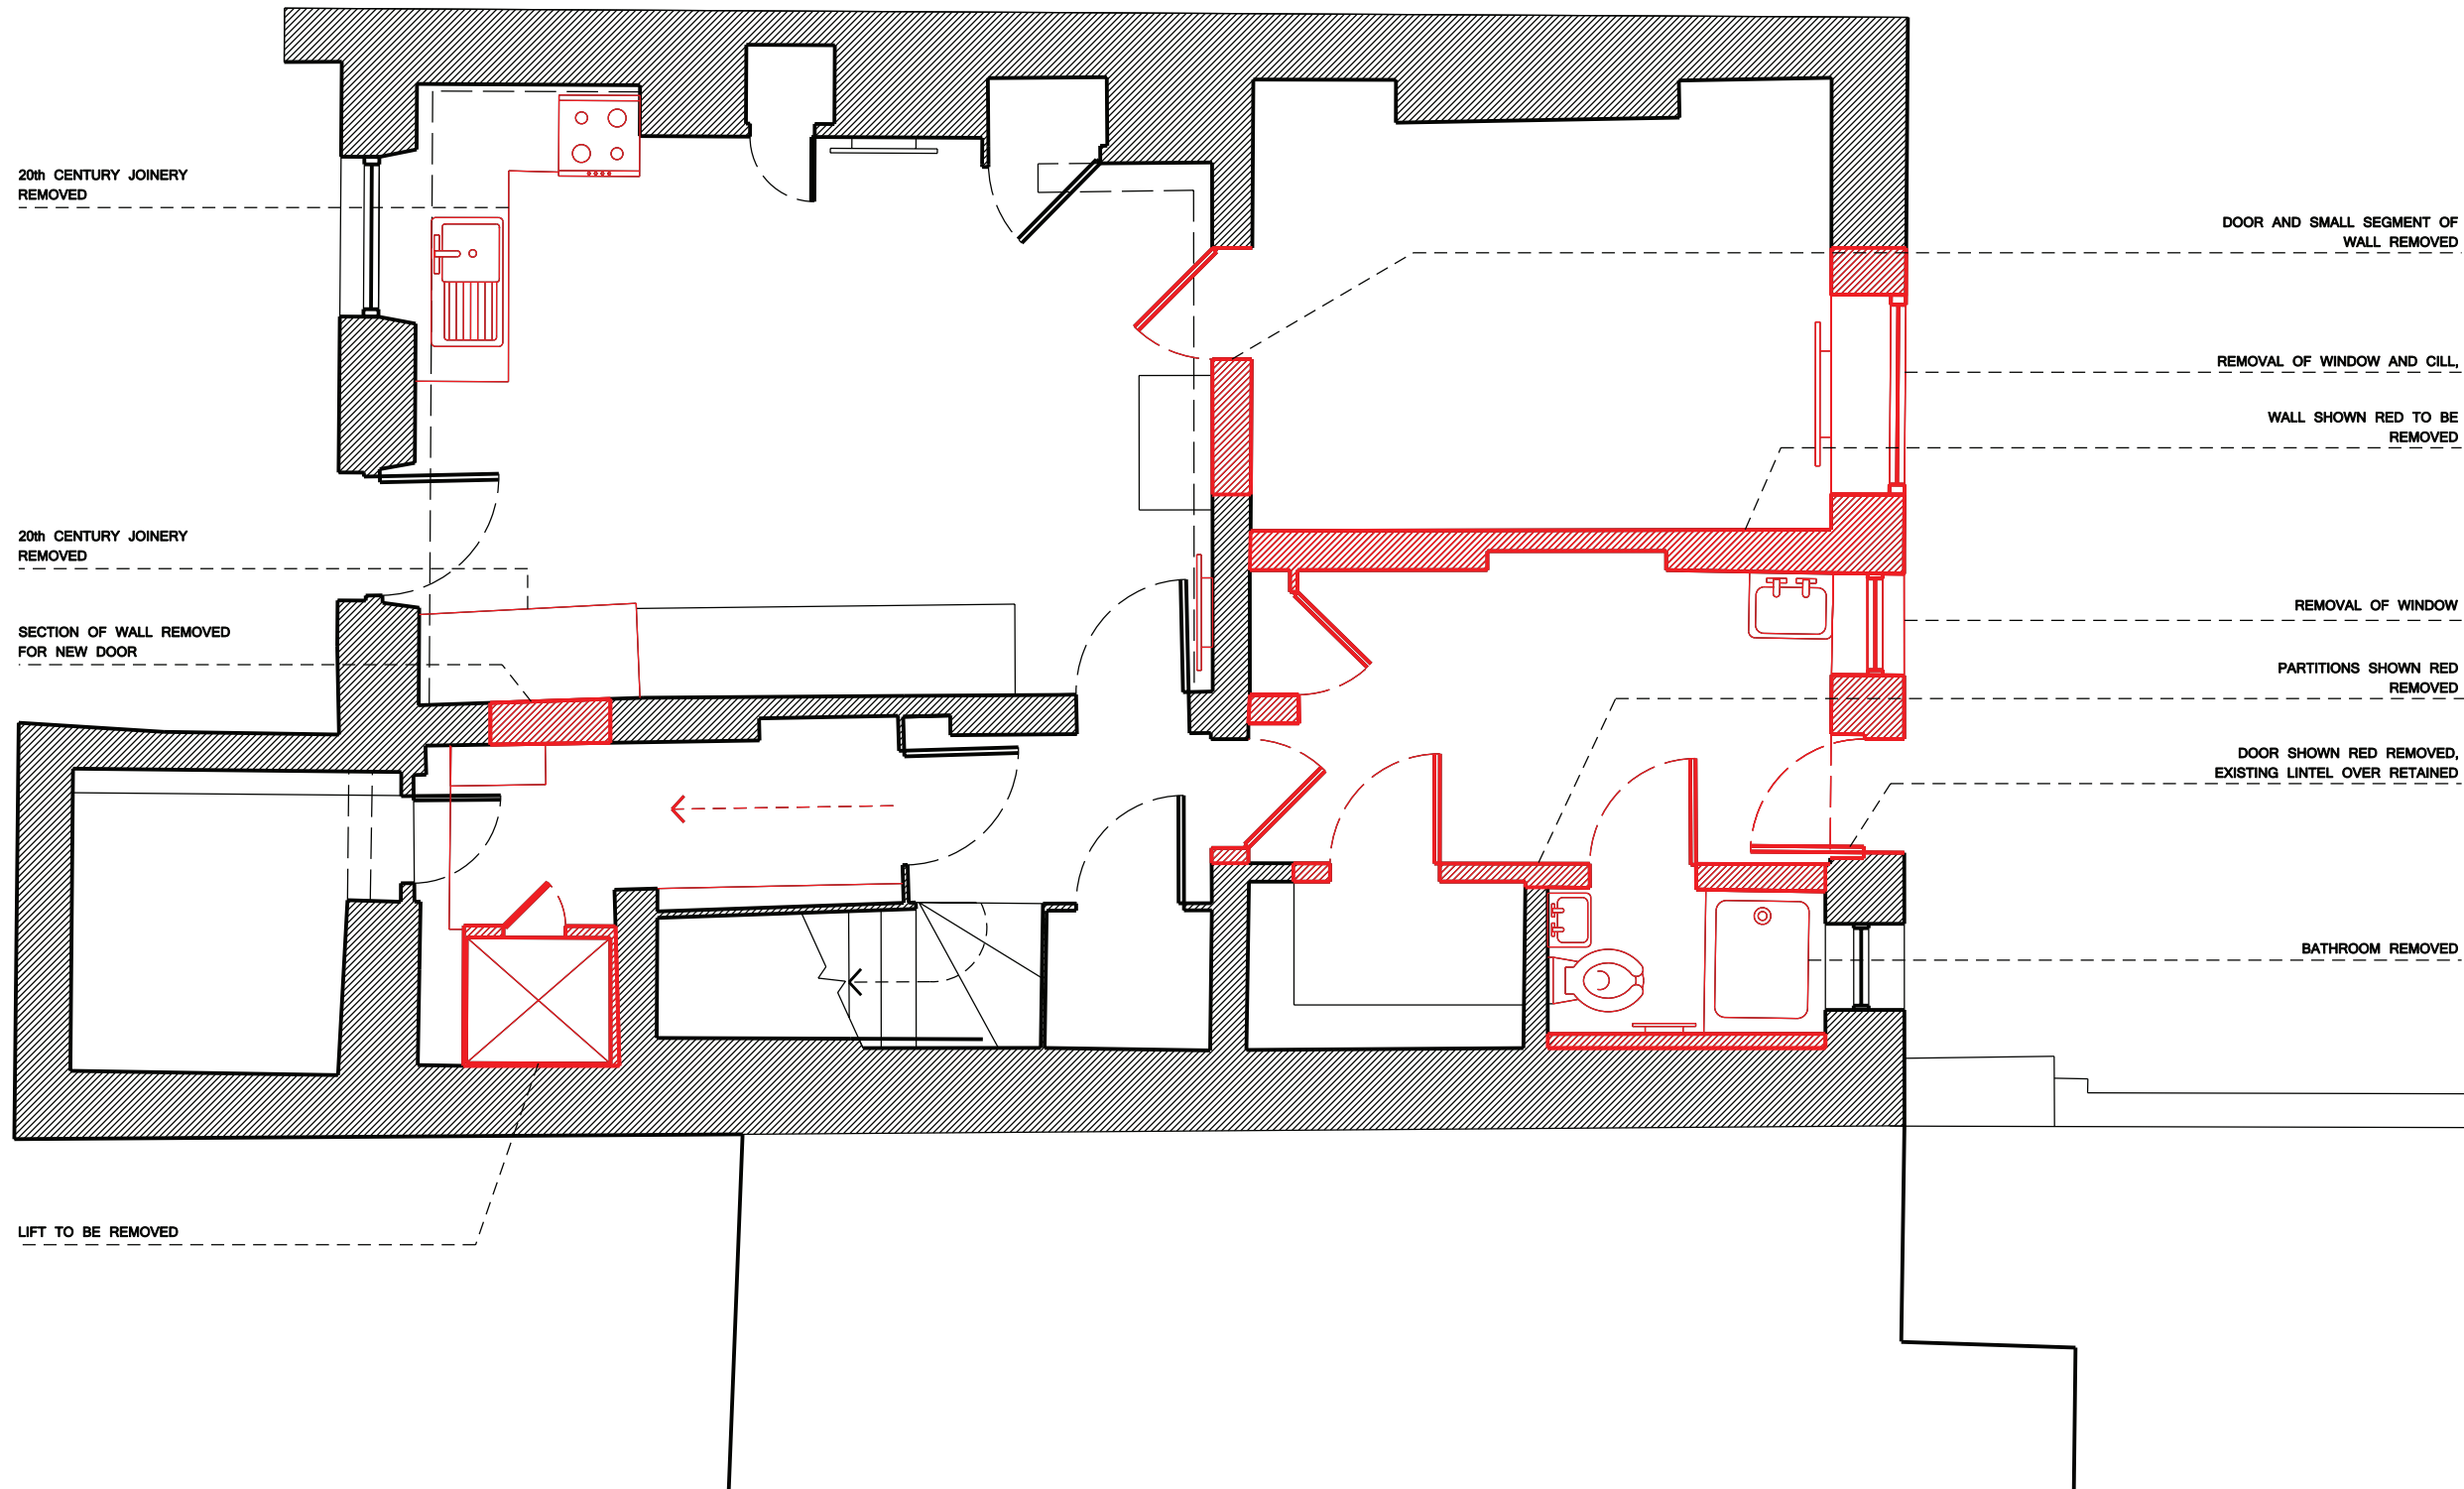 

Status
PLANNING


Issue	Revision	Comments	Date
PL1			28 09 15
PL2			31 05 16

Project
 26 BELSIZE GROVE, NW3 4TR

Scale	Drawn By	Date
1:50 @ A3	JAS	11 05 16

Drawing Title
**DEMOLITION
 LOWER GROUND FLOOR PLAN**



Drawing No.
078_201_PL2

 

General Note:
 Unless indicated in status, this drawing is for information only. Any discrepancies found between this drawing and other documents should be referred immediately to the consultants. The Contractor to advise on all details and ensure stability and strength of construction. The Contractor to provide setting out drawings for approval prior to construction. The Contractor to check all dimensions on site and relate to these drawings. The Contractor to report any discrepancies to Designers prior to construction. All services to Local Authorities, BOD and Environmental Health regulations and to Service Engineer's details. All structure to Structural Engineer's details and Local Authority and BOD regulations. All construction and materials to comply with current Building and Fire Regulations. Drawings should be removed from currency immediately a revised version is issued.

No dimensions to be scaled from this drawing - use figured dimensions only. All dimensions to be checked on site, any discrepancies found between this drawing and other documents should be referred immediately to the consultants. All dimensions in mm.

* This drawing is Copyright © McLaren Excell Ltd.

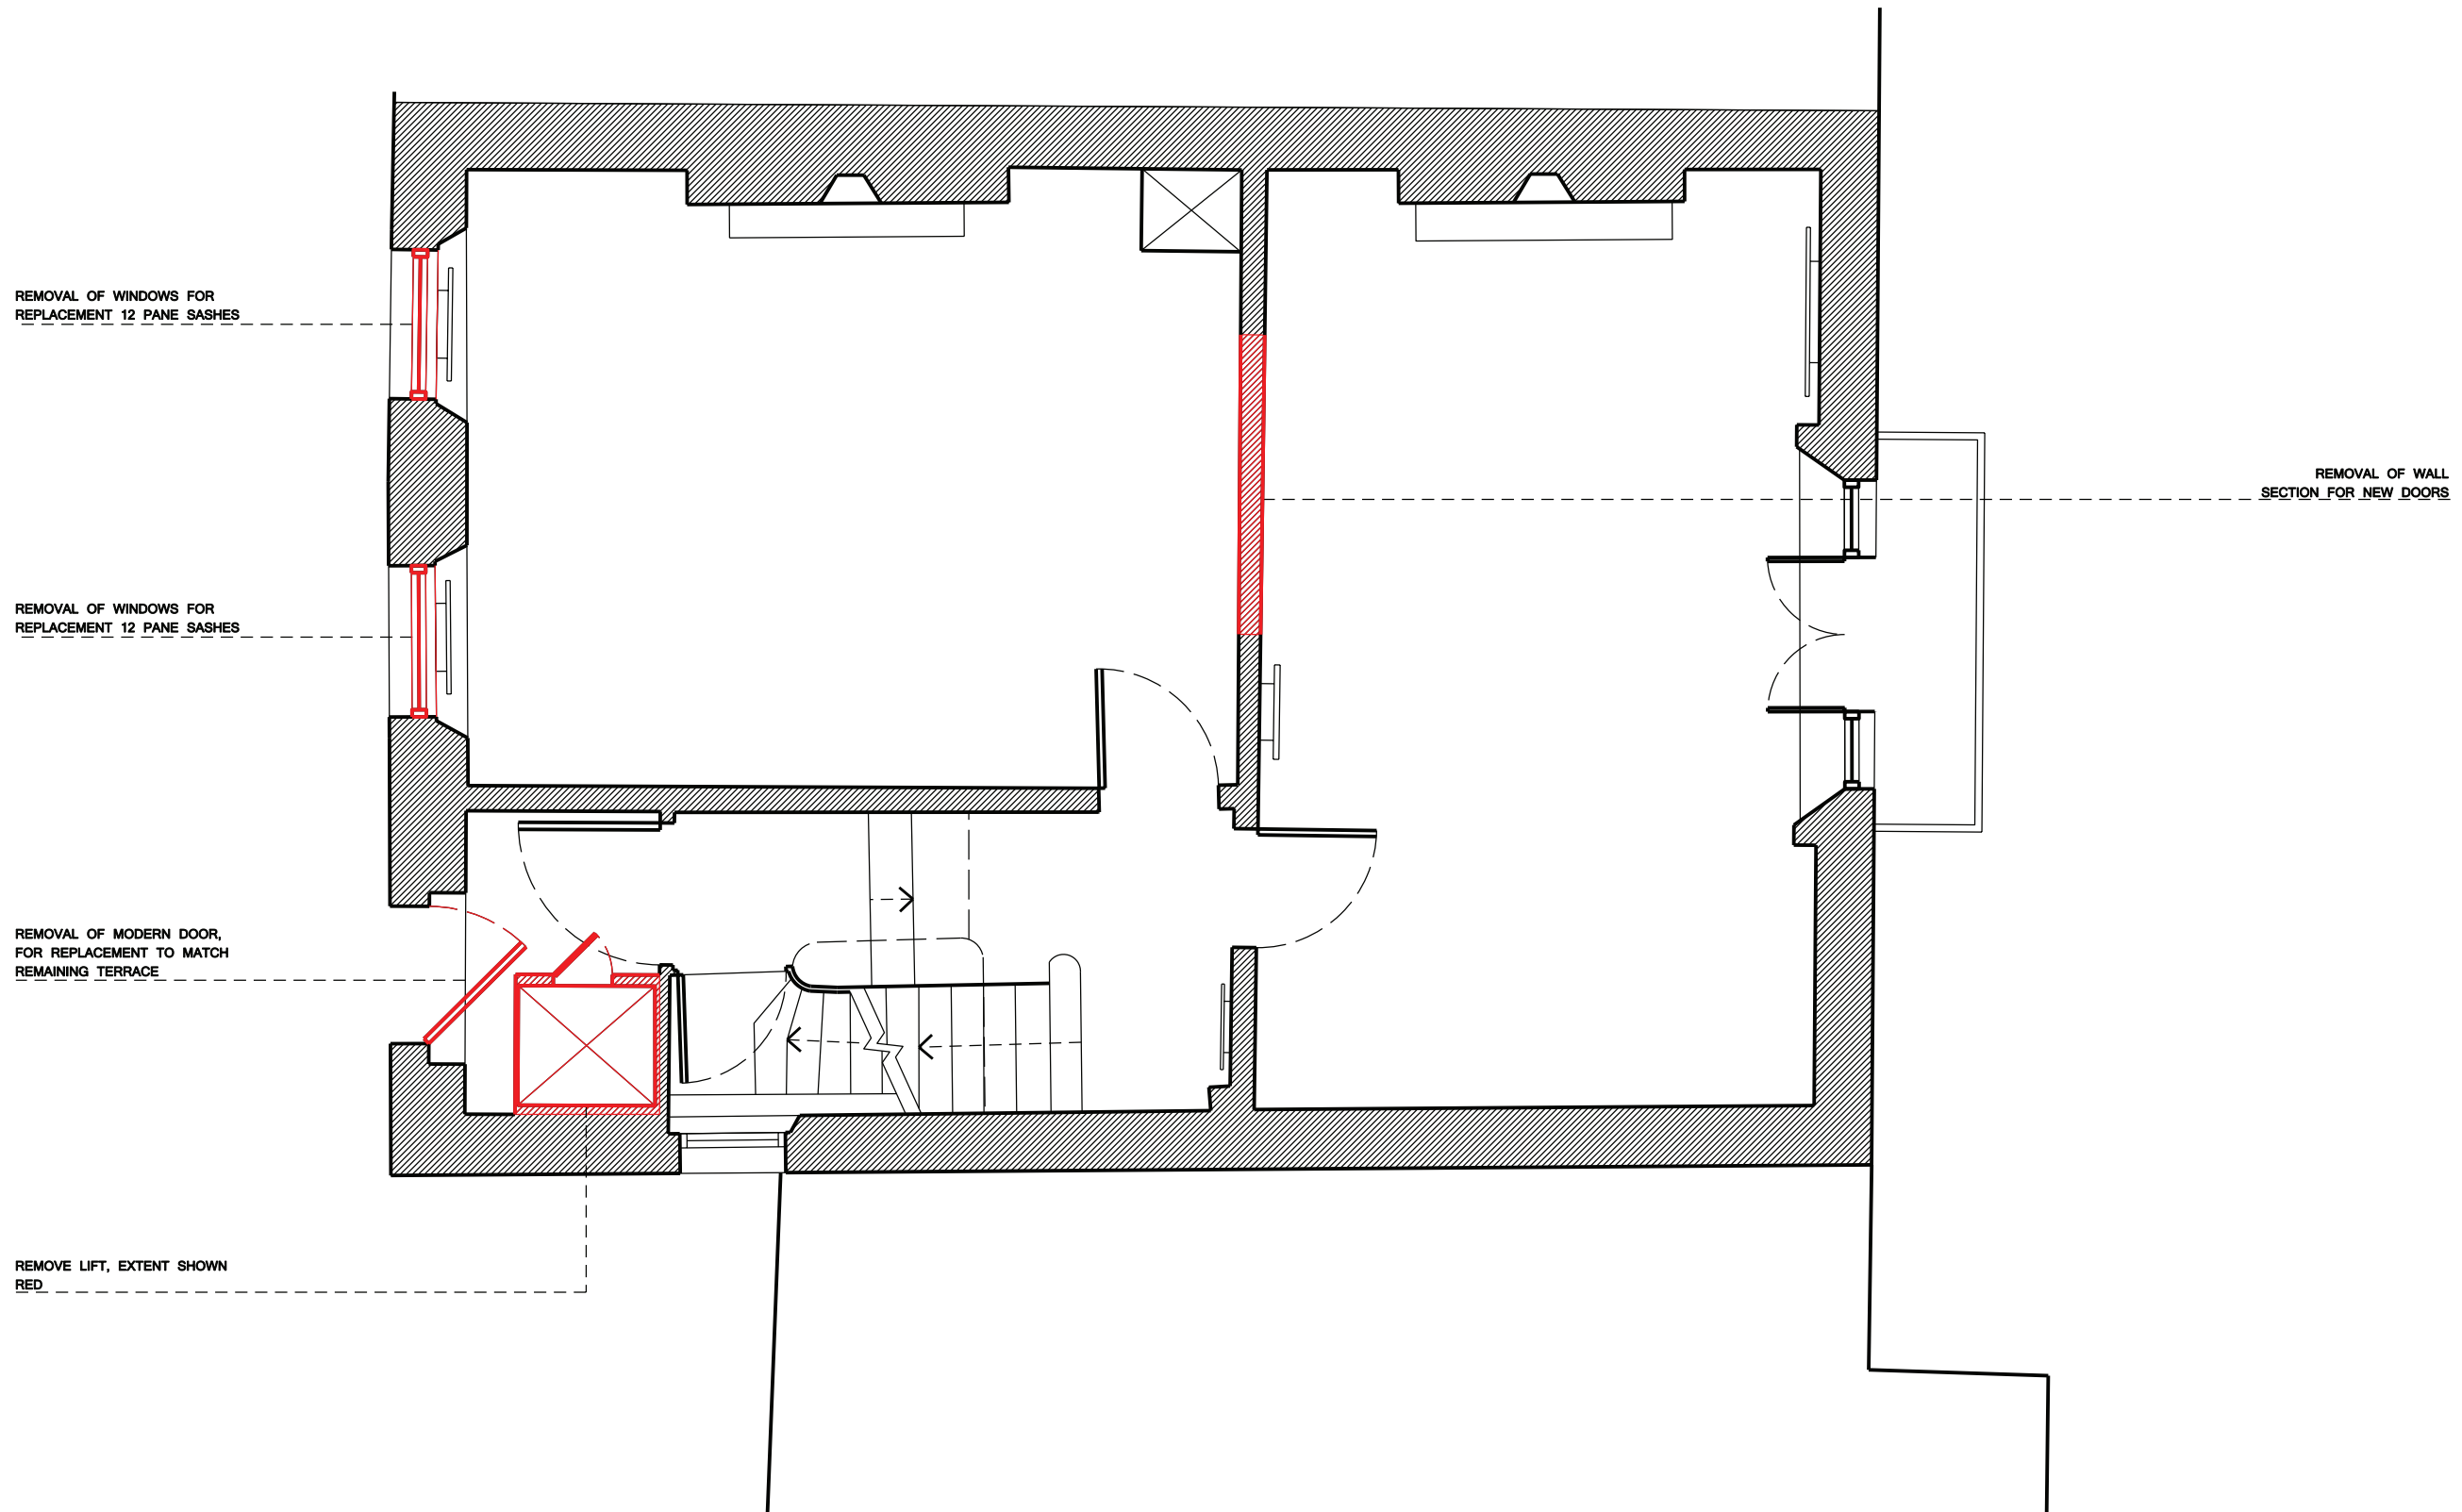 

Status
PLANNING

Issue	Revision	Comments	Date
PL1			28 09 15
PL2			31 05 16

Project
 26 Belsize Grove, NW3 4TR

Scale	Drawn By	Date
1:50 @ A3	JAS	28 09 15

Drawing Title
**DEMOLITION
 GROUND FLOOR PLAN**



Drawing No.
078_202 PL2



General Note:
 Unless indicated in status, this drawing is for information only. Any discrepancies found between this drawing and other documents should be referred immediately to the consultants. The Contractor to advise on all details and ensure stability and strength of construction. The Contractor to provide setting out drawings for approval prior to construction. The Contractor to check all dimensions on site and relate to these drawings. The Contractor to report any discrepancies to Designers prior to construction. All services to Local Authorities, BCO and Environmental Health regulations and to Service Engineer's details. All structure to Structural Engineer's details and Local Authority and BCO regulations. All construction and materials to comply with current Building and Fire Regulations. Drawings should be removed from currency immediately a revised version is issued.

No dimensions to be scaled from this drawing - use figured dimensions only. All dimensions to be checked on site, any discrepancies found between this drawing and other documents should be referred immediately to the consultants. All dimensions in mm.

* This drawing is Copyright © McLaren Excell Ltd.

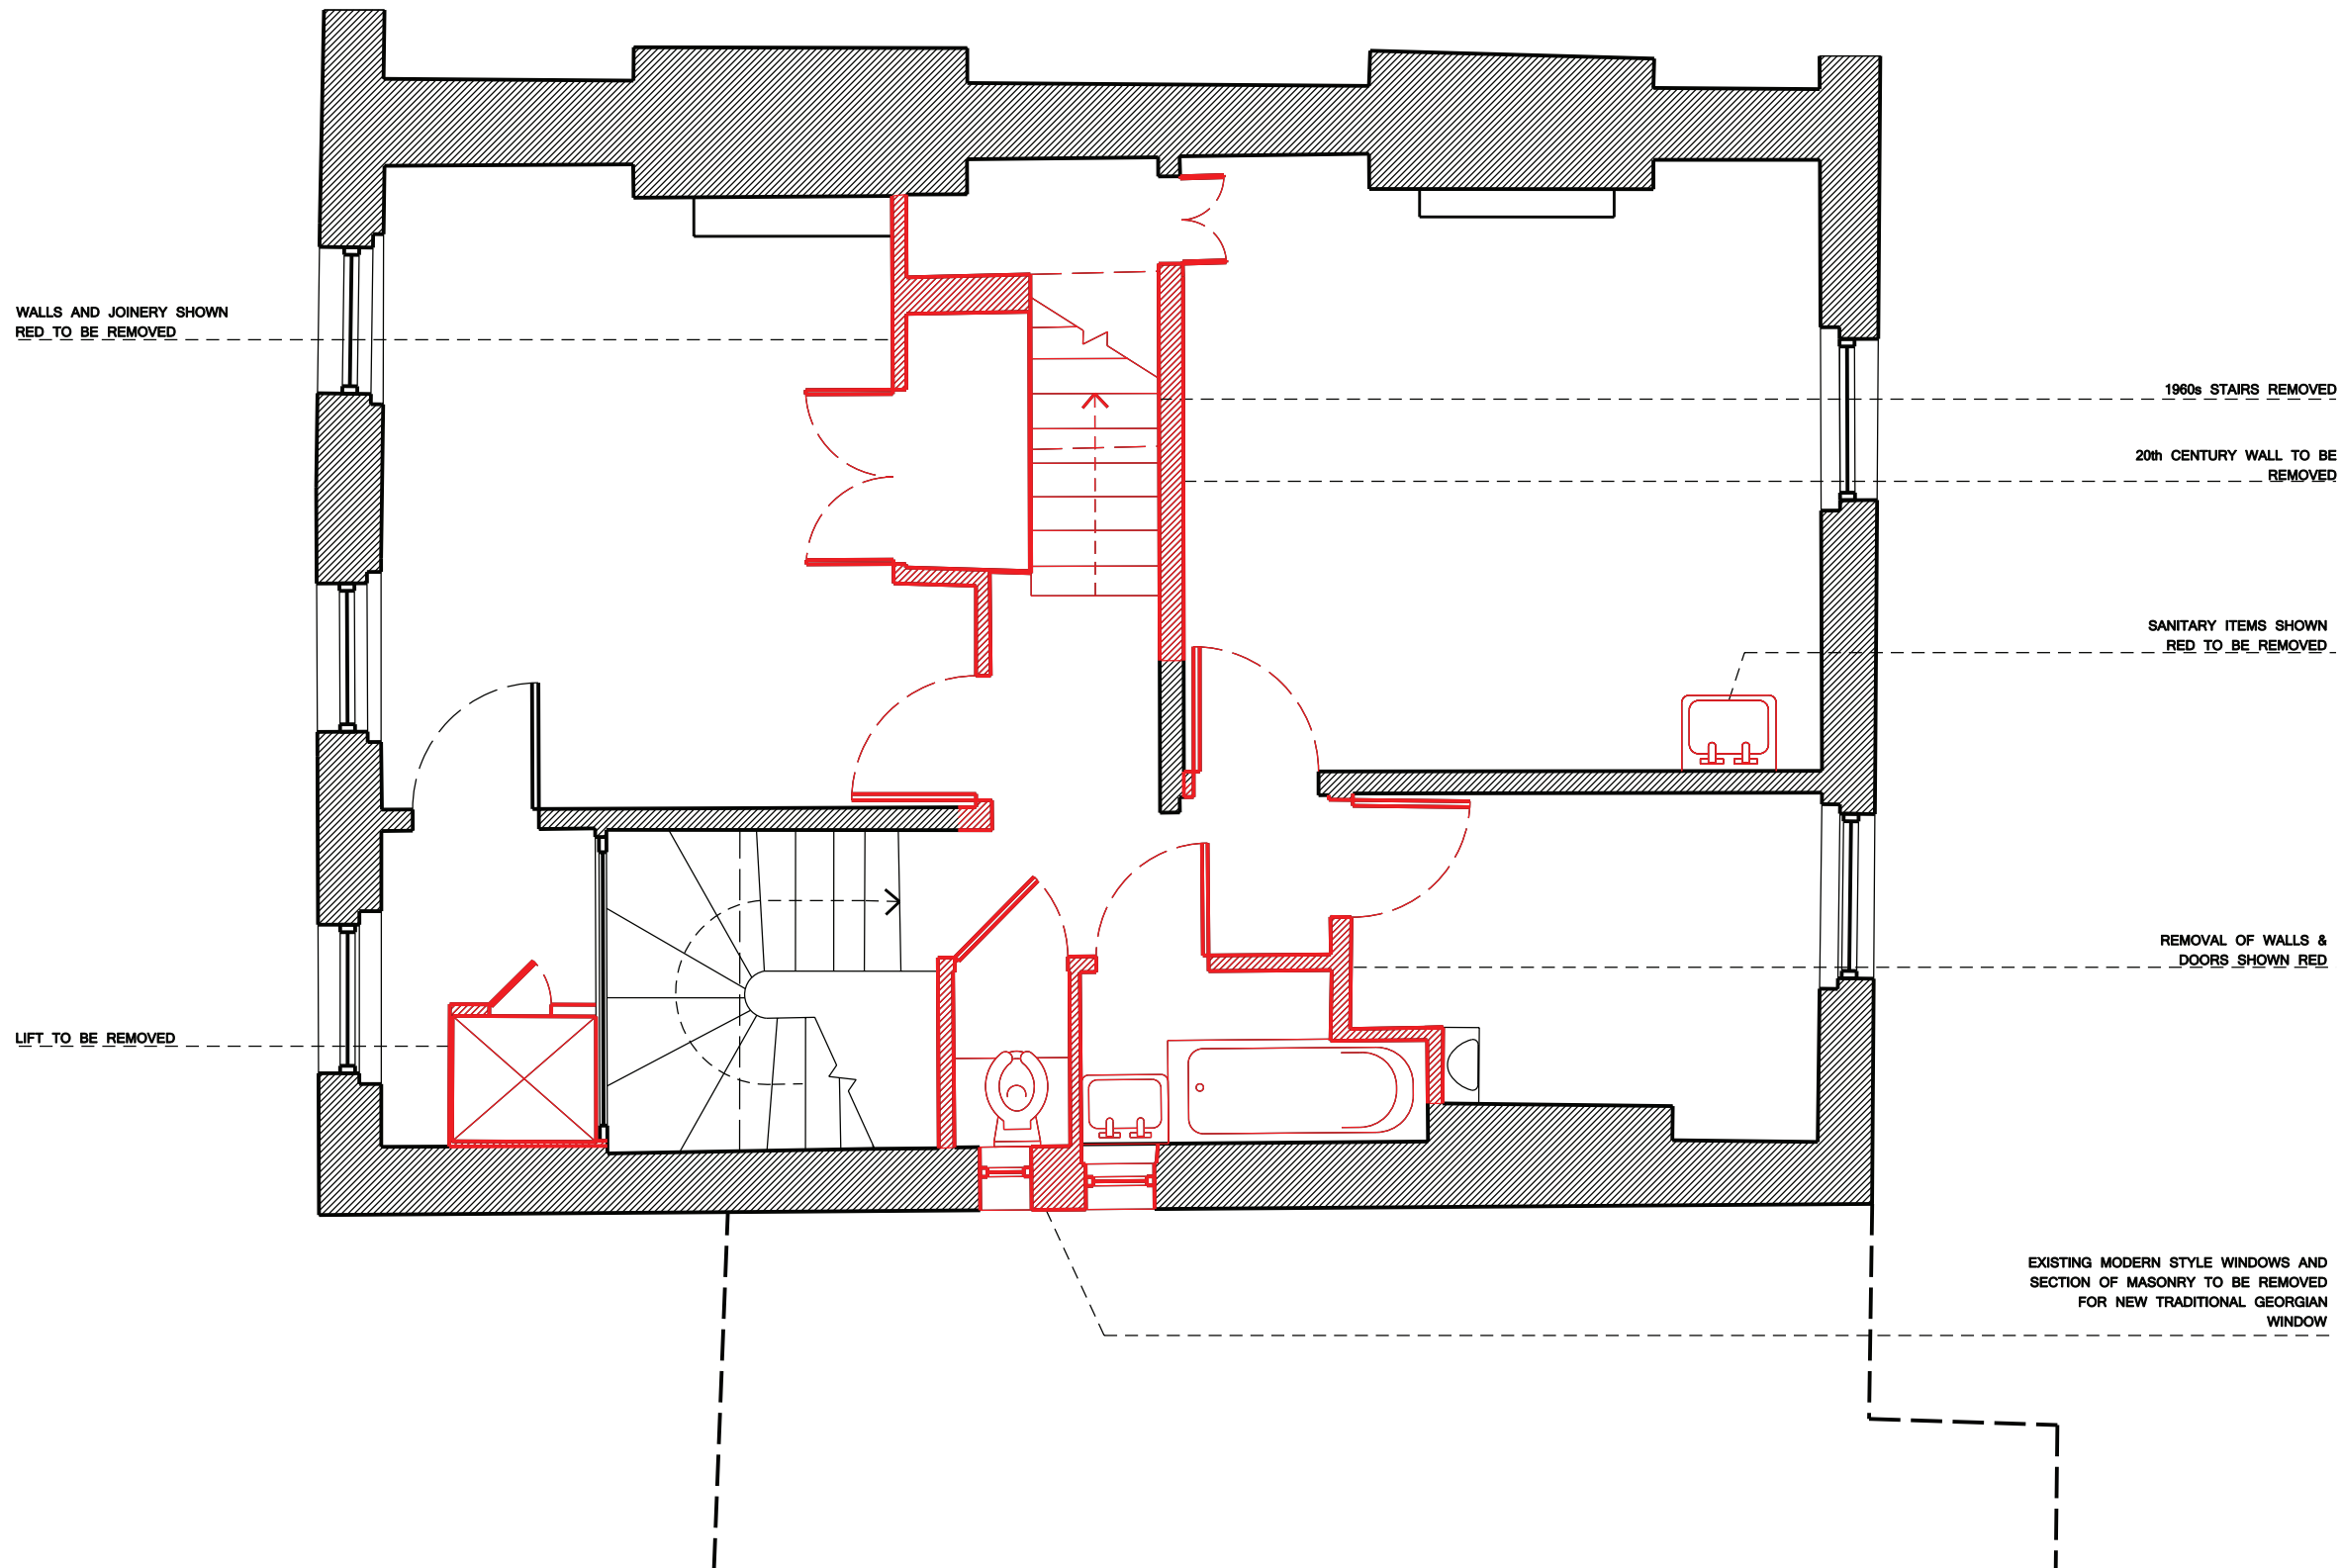 

Status
PLANNING


Issue	Revision	Comments	Date
PL1			28 09 15
PL2			31 05 16

Project
 26 Belsize Grove, NW3 4TR

Scale	Drawn By	Date
1:50 @ A3	JAS	28 09 15

Drawing Title
 DEMOLITION
 FIRST FLOOR PLAN



Drawing No.
078_203 PL2

 

General Note:
 Unless indicated in status, this drawing is for information only. Any discrepancies found between this drawing and other documents should be referred immediately to the consultants. The Contractor to advise on all details and ensure stability and strength of construction. The Contractor to provide setting out drawings for approval prior to construction. The Contractor to check all dimensions on site and relate to these drawings. The Contractor to report any discrepancies to Designers prior to construction. All services to Local Authorities, BCO and Environmental Health regulations and to Service Engineer's details. All structure to Structural Engineer's details and Local Authority and Fire Regulations. All construction and materials to comply with current Building and Fire Regulations. Drawings should be removed from currency immediately a revised version is issued.

No dimensions to be scaled from this drawing - use figured dimensions only. All dimensions to be checked on site, any discrepancies found between this drawing and other documents should be referred immediately to the consultants. All dimensions in mm.

* This drawing is Copyright © McLaren Excell Ltd.

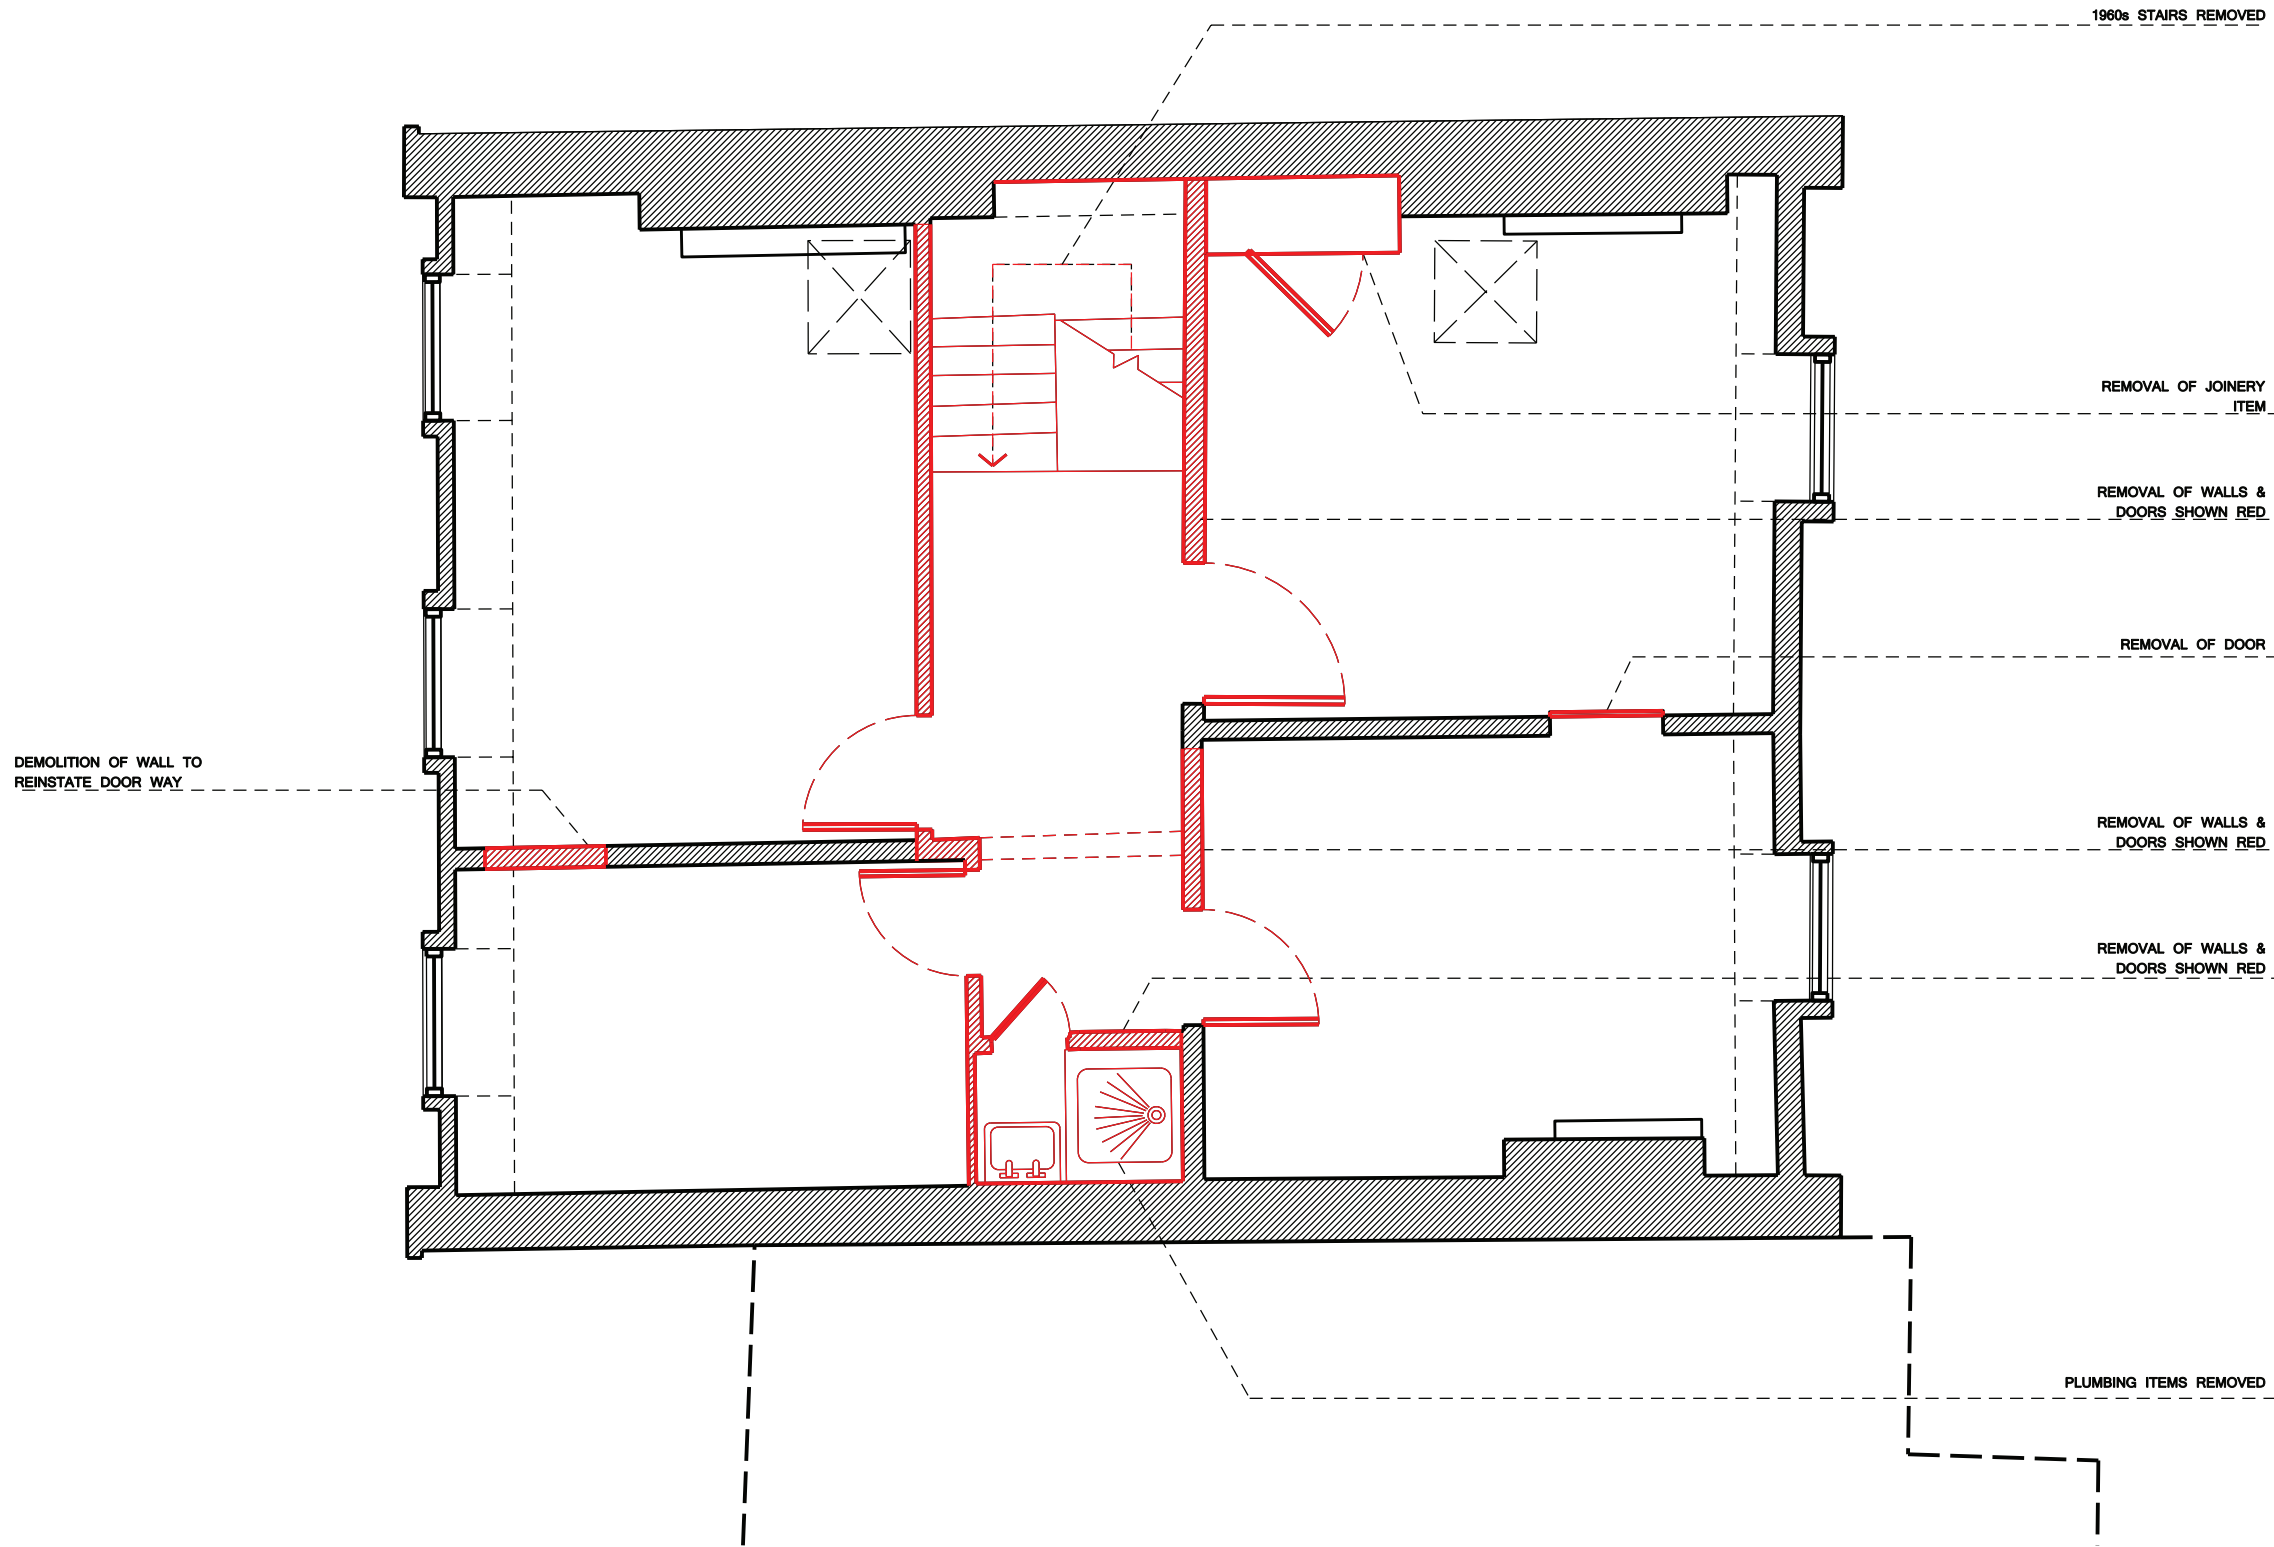 

Status
PLANNING

Issue	Revision	Comments	Date
PL1			28 09 15
PL2			31 05 16

Project
 26 Belsize Grove, NW3 4TR

Scale	Drawn By	Date
1:50 @ A3	JAS	28 09 15

Drawing Title
**DEMOLITION
 SECOND FLOOR PLAN**



Drawing No.
078_204 PL2



General Note:
 Unless indicated in status, this drawing is for information only. Any discrepancies found between this drawing and other documents should be referred immediately to the consultants. The Contractor to advise on all details and ensure stability and strength of construction. The Contractor to provide setting out drawings for approval prior to construction. The Contractor to check all dimensions on site and relate to these drawings. The Contractor to report any discrepancies to Designers prior to construction. All services to Local Authorities, BCO and Environmental Health regulations and to Service Engineer's details. All structure to Structural Engineer's details and Local Authority and BCO regulations. All construction and materials to comply with current Building and Fire Regulations. Drawings should be removed from currency immediately a revised version is issued.

No dimensions to be scaled from this drawing - use figured dimensions only. All dimensions to be checked on site, any discrepancies found between this drawing and other documents should be referred immediately to the consultants. All dimensions in mm.

* This drawing is Copyright © McLaren Excell Ltd.

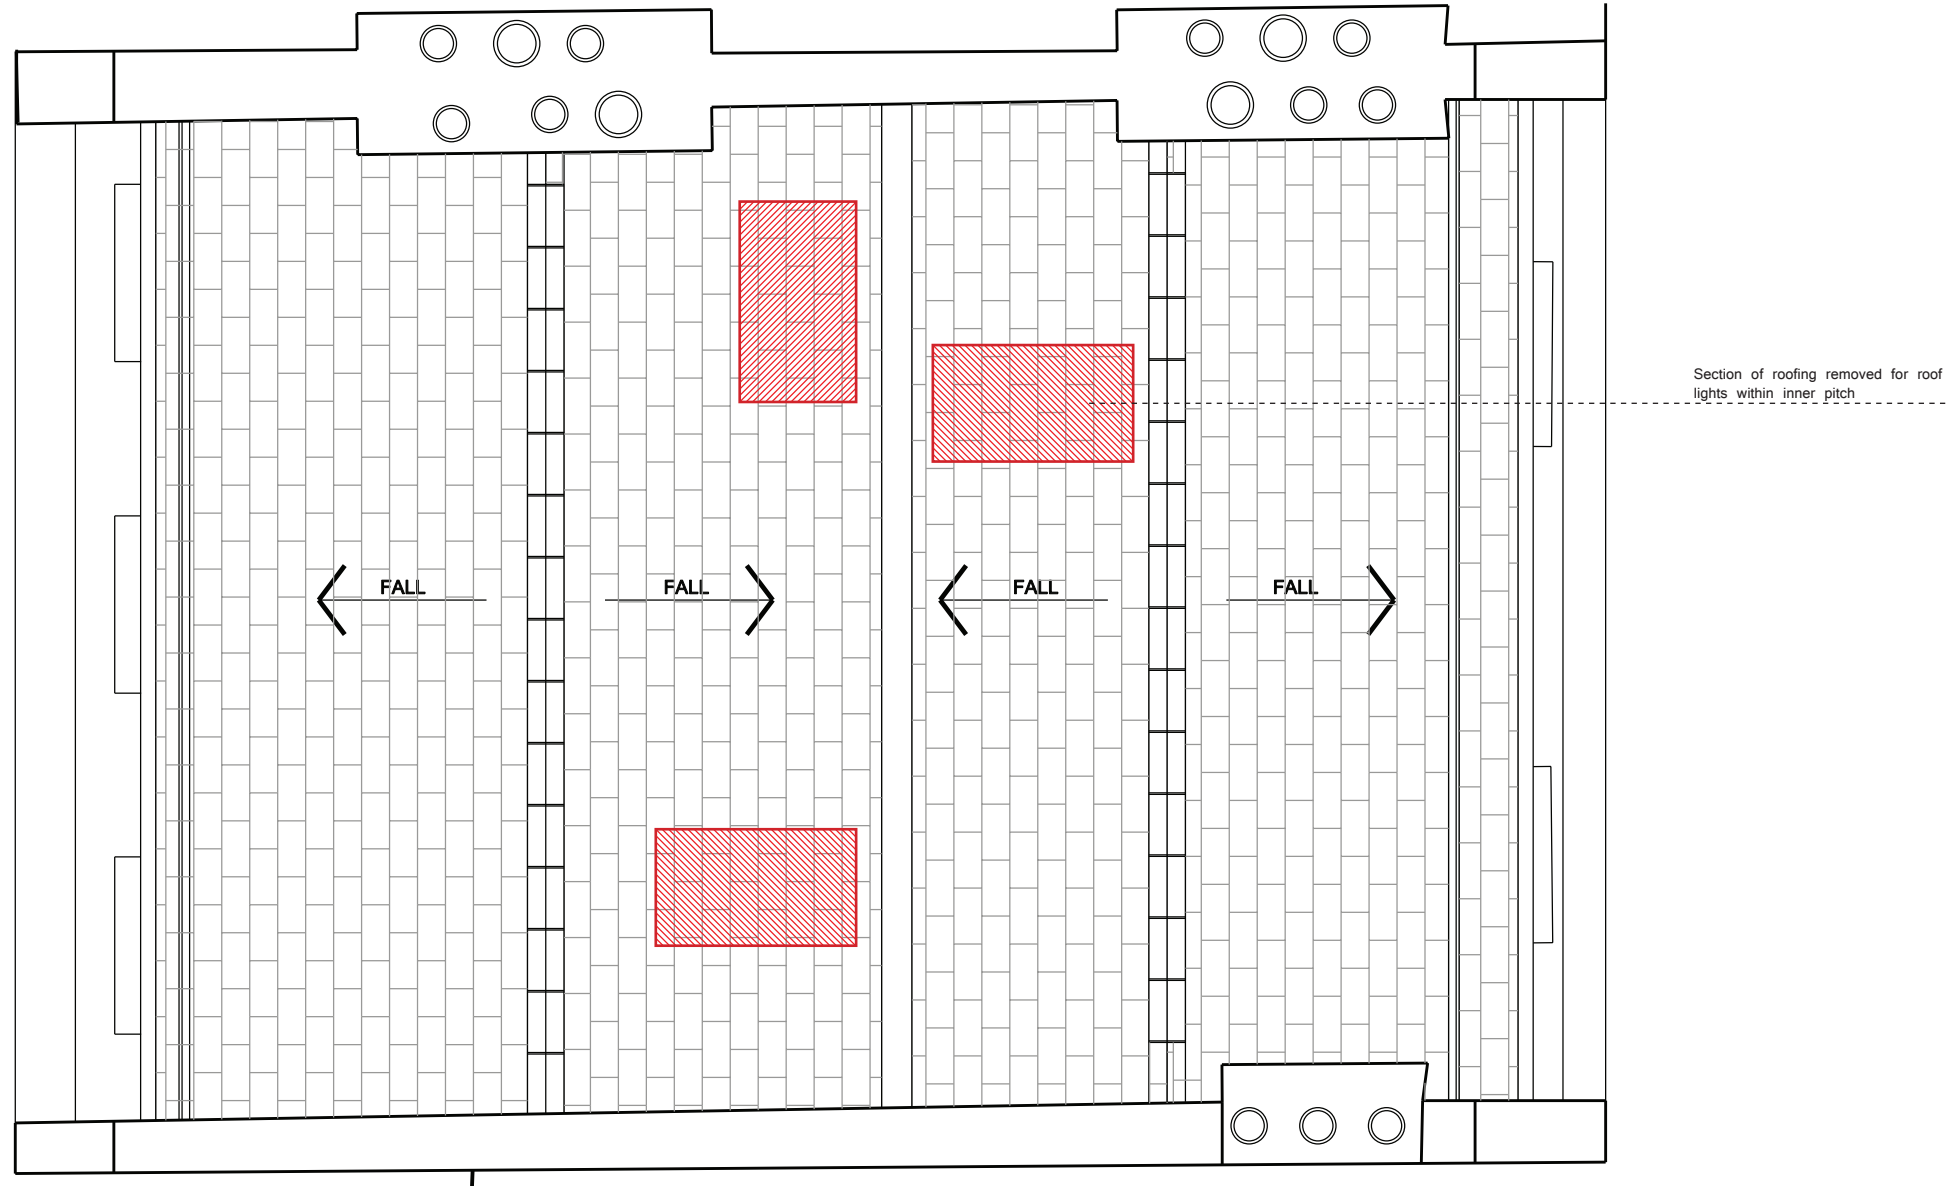 

Section of roofing removed for roof lights within inner pitch

Status
PLANNING

Issue	Revision	Comments	Date
PL1			28 09 15
PL2			31 05 16

Project
 26 Belsize Grove, NW3 4TR

Scale	Drawn By	Date
1:50 @ A3	JAS	27 08 15

Drawing Title
**DEMOLITION
 ROOF PLAN**

Drawing No.
078_205 PL2

General Note:
 Unless indicated in status, this drawing is for information only. Any discrepancies found between this drawing and other documents should be referred immediately to the consultants. The Contractor to advise on all details and ensure stability and strength of construction. The Contractor to provide setting out drawings for approval prior to construction. The Contractor to check all dimensions on site and relate to these drawings. The Contractor to report any discrepancies to Designers prior to construction. All services to Local Authorities, BCO and Environmental Health regulations and to British Engineer's details. All structure to Structural Engineer's details and Local Authority and BCO regulations. All construction and materials to comply with current Building and Fire Regulations. Drawings should be removed from currency immediately a revised version is issued.

No dimensions to be scaled from this drawing - use figured dimensions only. All dimensions to be checked on site, any discrepancies found between this drawing and other documents should be referred immediately to the consultants. All dimensions in mm.

* This drawing is Copyright © McLaren Excell Ltd.



Status
PLANNING

Issue	Revision	Comments	Date
PL1			28 09 15
PL2			31 05 16

Project
 26 Belsize Grove, NW3 4TR

Scale	Drawn By	Date
1:50 @ A3	JAS	28 09 15

Drawing Title
 DEMOLITION
 SECTION AA


Drawing No.

078_211 PL2

General Note:
 Unless indicated in status, this drawing is for information only. Any discrepancies found between this drawing and other documents should be referred immediately to the consultants. The Contractor to advise on all details and ensure stability and strength of construction. The Contractor to provide setting out drawings for approval prior to construction. The Contractor to check all dimensions on site and relate to these drawings. The Contractor to report any discrepancies to Designers prior to construction. All services to Local Authorities, BCO and Environmental Health regulations and to British Engineer's details. All structure to Structural Engineer's details and Local Authority and BCO regulations. All construction and materials to comply with current Building and Fire Regulations. Drawings should be removed from currency immediately a revised version is issued.

No dimensions to be scaled from this drawing - use figured dimensions only. All dimensions to be checked on site, any discrepancies found between this drawing and other documents should be referred immediately to the consultants. All dimensions in mm.

* This drawing is Copyright © McLaren Excell Ltd.

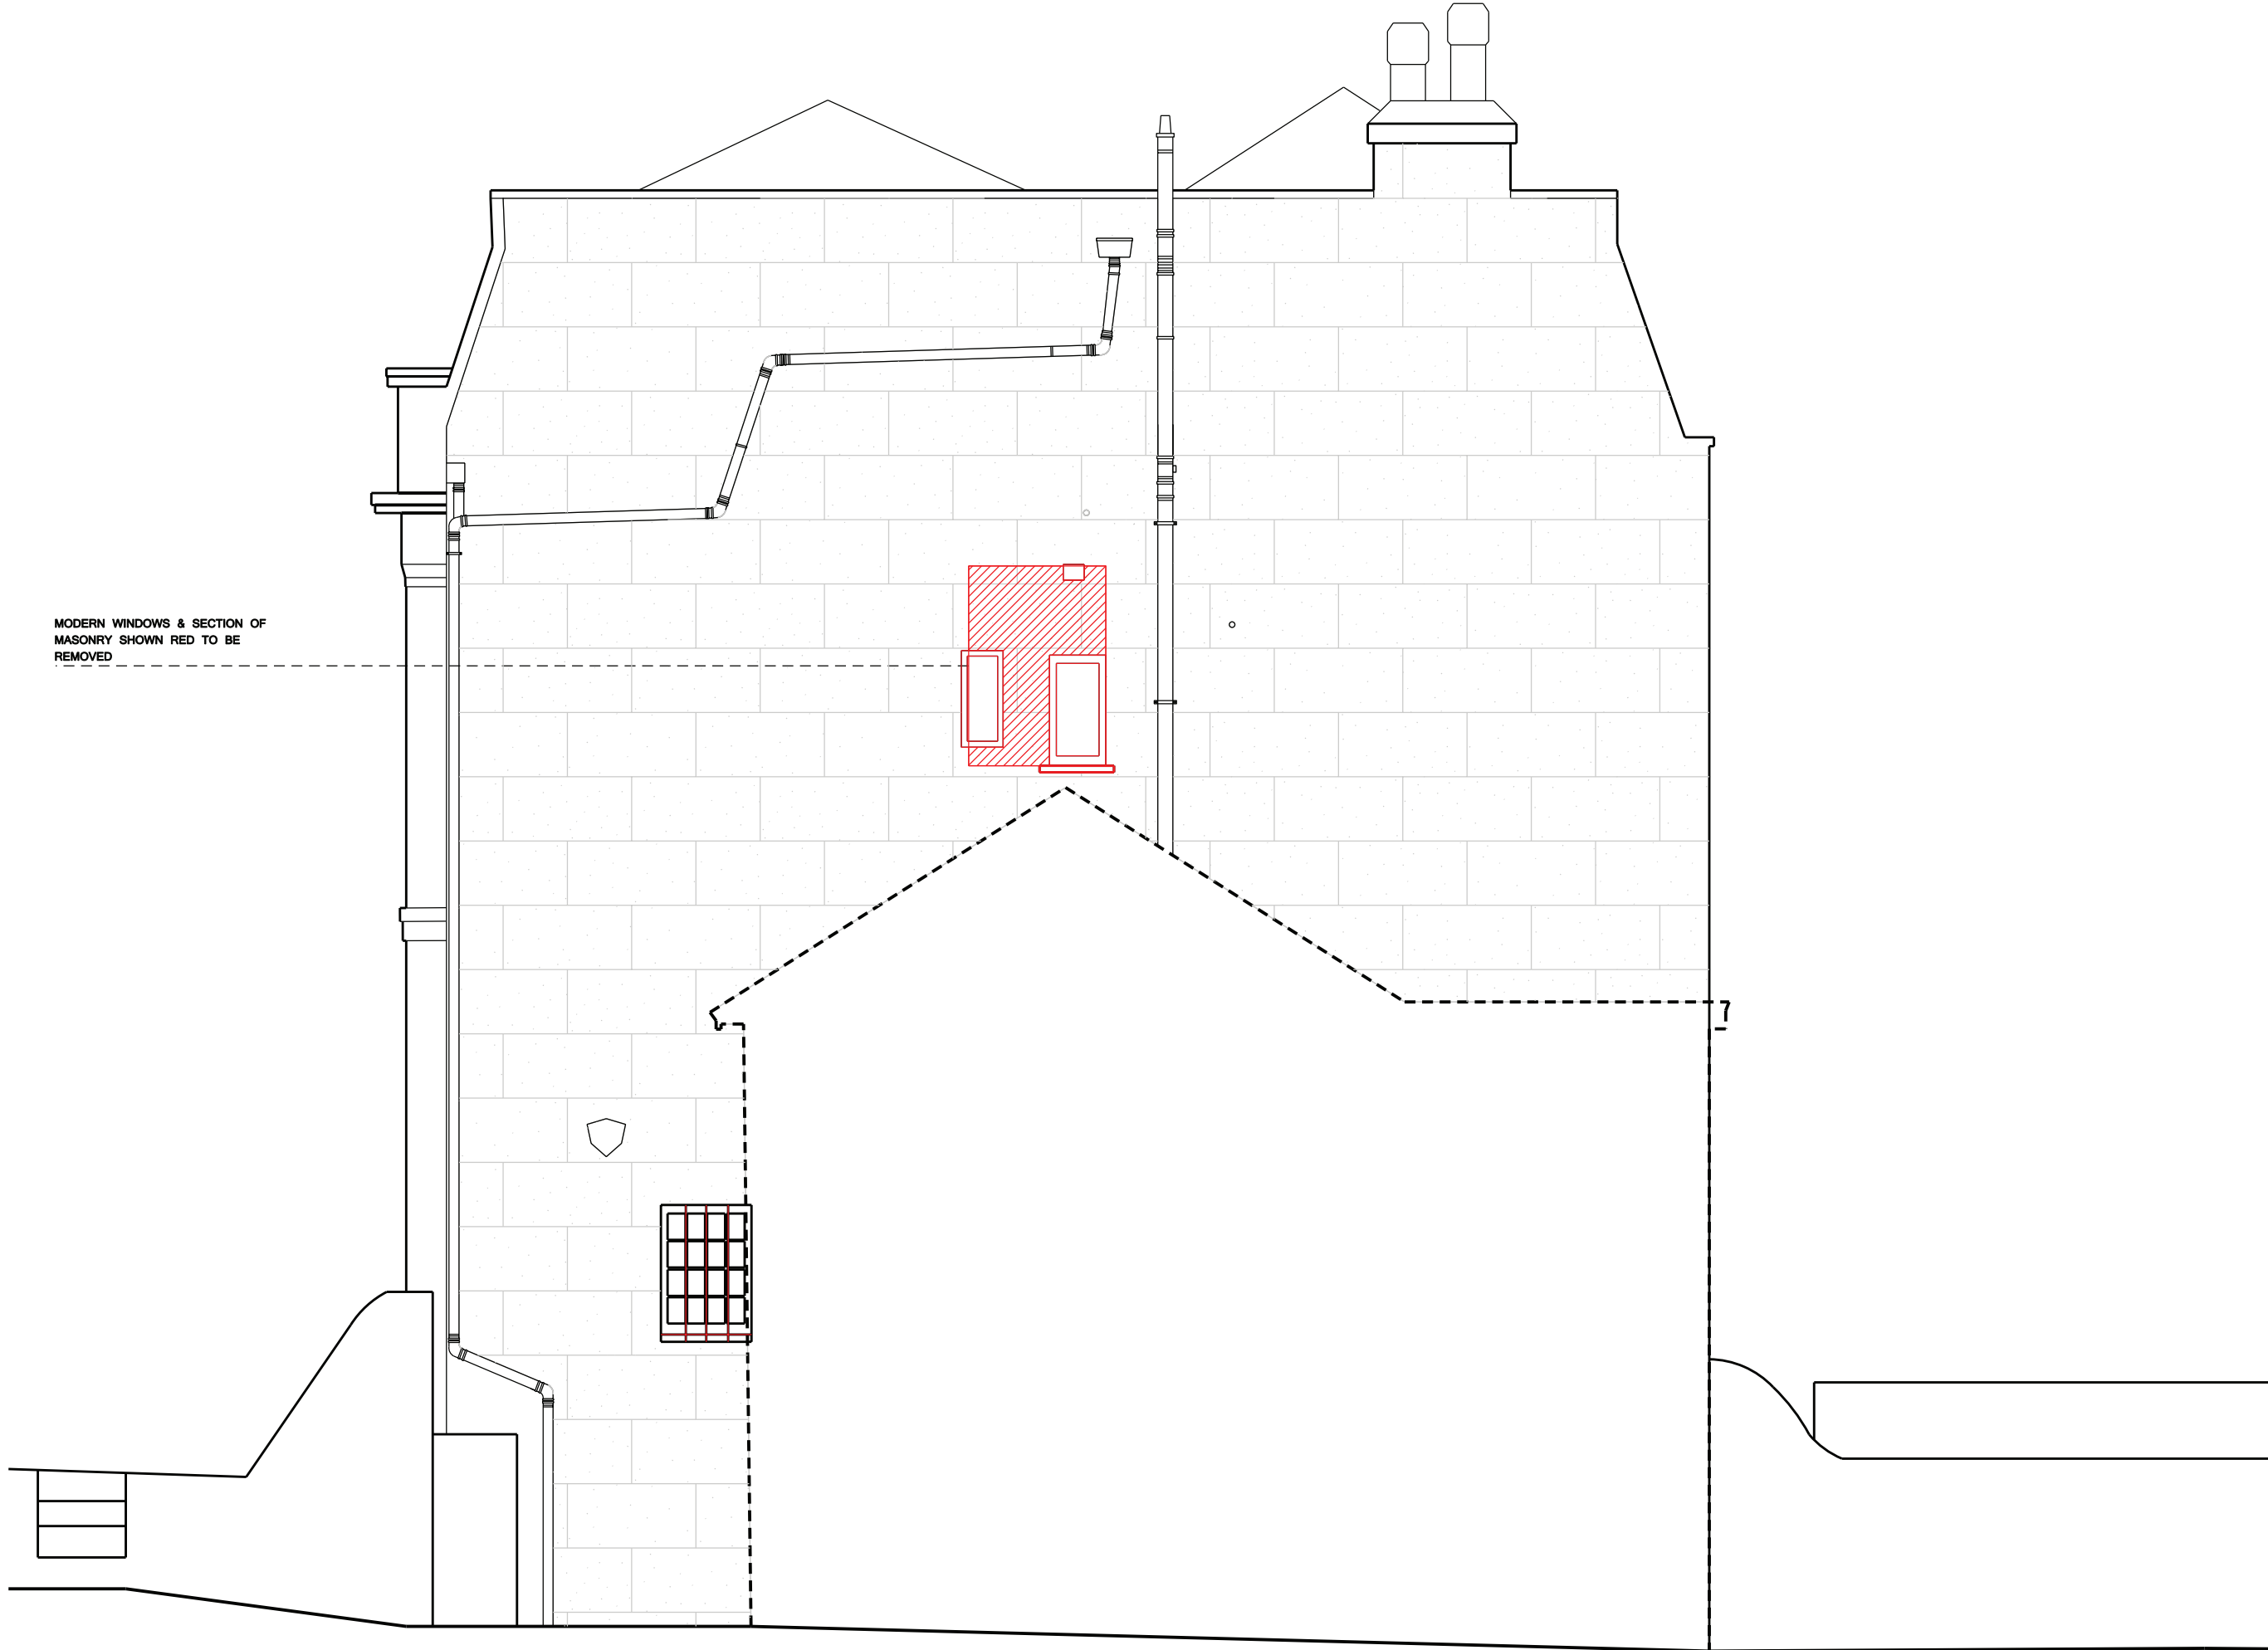

MODERN WINDOWS & SECTION OF
 MASONRY SHOWN RED TO BE
 REMOVED

Status

PLANNING

Issue	Revision	Comments	Date
PL1			28 09 15
PL2			31 05 16

Project

26 Belsize Grove, NW3 4TR

Scale	Drawn By	Date
1:50 @ A3	JAS	29 05 15

Drawing Title

DEMOLITION
 SECTION BB

Drawing No.

078_212 PL2

General Note:
 Unless indicated in status, this drawing is for information only. Any discrepancies found between this drawing and other documents should be referred immediately to the consultants. The Contractor to advise on all details and ensure stability and strength of construction. The Contractor to provide setting out drawings for approval prior to construction. The Contractor to check all dimensions on site and relate to these drawings. The Contractor to report any discrepancies to Designers prior to construction. All services to Local Authorities, BCO and Environmental Health regulations and to British Engineer's details. All structure to Structural Engineer's details and Local Authority and BCO regulations. All construction and materials to comply with current Building and Fire Regulations. Drawings should be removed from currency immediately a revised version is issued.

No dimensions to be scaled from this drawing - use figured dimensions only. All dimensions to be checked on site, any discrepancies found between this drawing and other documents should be referred immediately to the consultants. All dimensions in mm.

* This drawing is Copyright © McLaren Excell Ltd.



Status

PLANNING

Issue	Revision	Comments	Date
PL1			28 09 15
PL2			31 05 16

Project

26 BELSIZE GROVE, NW3 4DU

Scale	Drawn By	Date
1:50 @ A3	JAS	16 03 16

Drawing Title

DEMOLITION
 REAR ELEVATION

Drawing No.

078_213 PL2

General Note:
 Unless indicated in status, this drawing is for information only. Any discrepancies found between this drawing and other documents should be referred immediately to the consultants. The Contractor to advise on all details and ensure stability and strength of construction. The Contractor to provide setting out drawings for approval prior to construction. The Contractor to check all dimensions on site and relate to these drawings. The Contractor to report any discrepancies to Designers prior to construction. All services to Local Authorities, BCO and Environmental Health regulations and to British Engineer's details. All structure to Structural Engineer's details and Local Authority and BCO regulations. All construction and materials to comply with current Building and Fire Regulations. Drawings should be removed from currency immediately a revised version is issued.

No dimensions to be scaled from this drawing - use figured dimensions only. All dimensions to be checked on site, any discrepancies found between this drawing and other documents should be referred immediately to the consultants. All dimensions in mm.

* This drawing is Copyright © McLaren Excell Ltd.

20th century staircase removed

Section of wall removed to create opening

Original stairs reinstated

Sections of walls shown red removed

Modern timber uprights concealing ironwork to be removed

Front door removed, for a replacement to match original doors found on terrace

Section of wall removed to create opening

Modern timber supports to be removed

Status

PLANNING

Issue	Revision	Comments	Date
PL1			28 09 15
PL2			01 06 16

Project

26 BELSIZE GROVE, NW3 4TR

Scale	Drawn By	Date
1:50 @ A3	JAS	16 03 16

Drawing Title

PROPOSED SECTION DD

Drawing No.

078_314 PL2

