

Rev	Date	Note

Services

Structures
Fluid Structures

Client
Nadav Kander & Nicole Verity

Project title
29 Prince of Wales Road

Drawing Title
Existing Basement Floor Plan


Scale 1:100 @ A3


Project No. 191	Drawing no. 001	Revision
---------------------------	---------------------------	----------

Status Planning	Date of Issue 14/04/15
---------------------------	----------------------------------

CSA

Clive Sall Architecture Ltd.
 2 Providence Yard
 Ezra Street
 London E2 7RJ
 Copyright CLIVE SALL ARCHITECTURE LTD

 

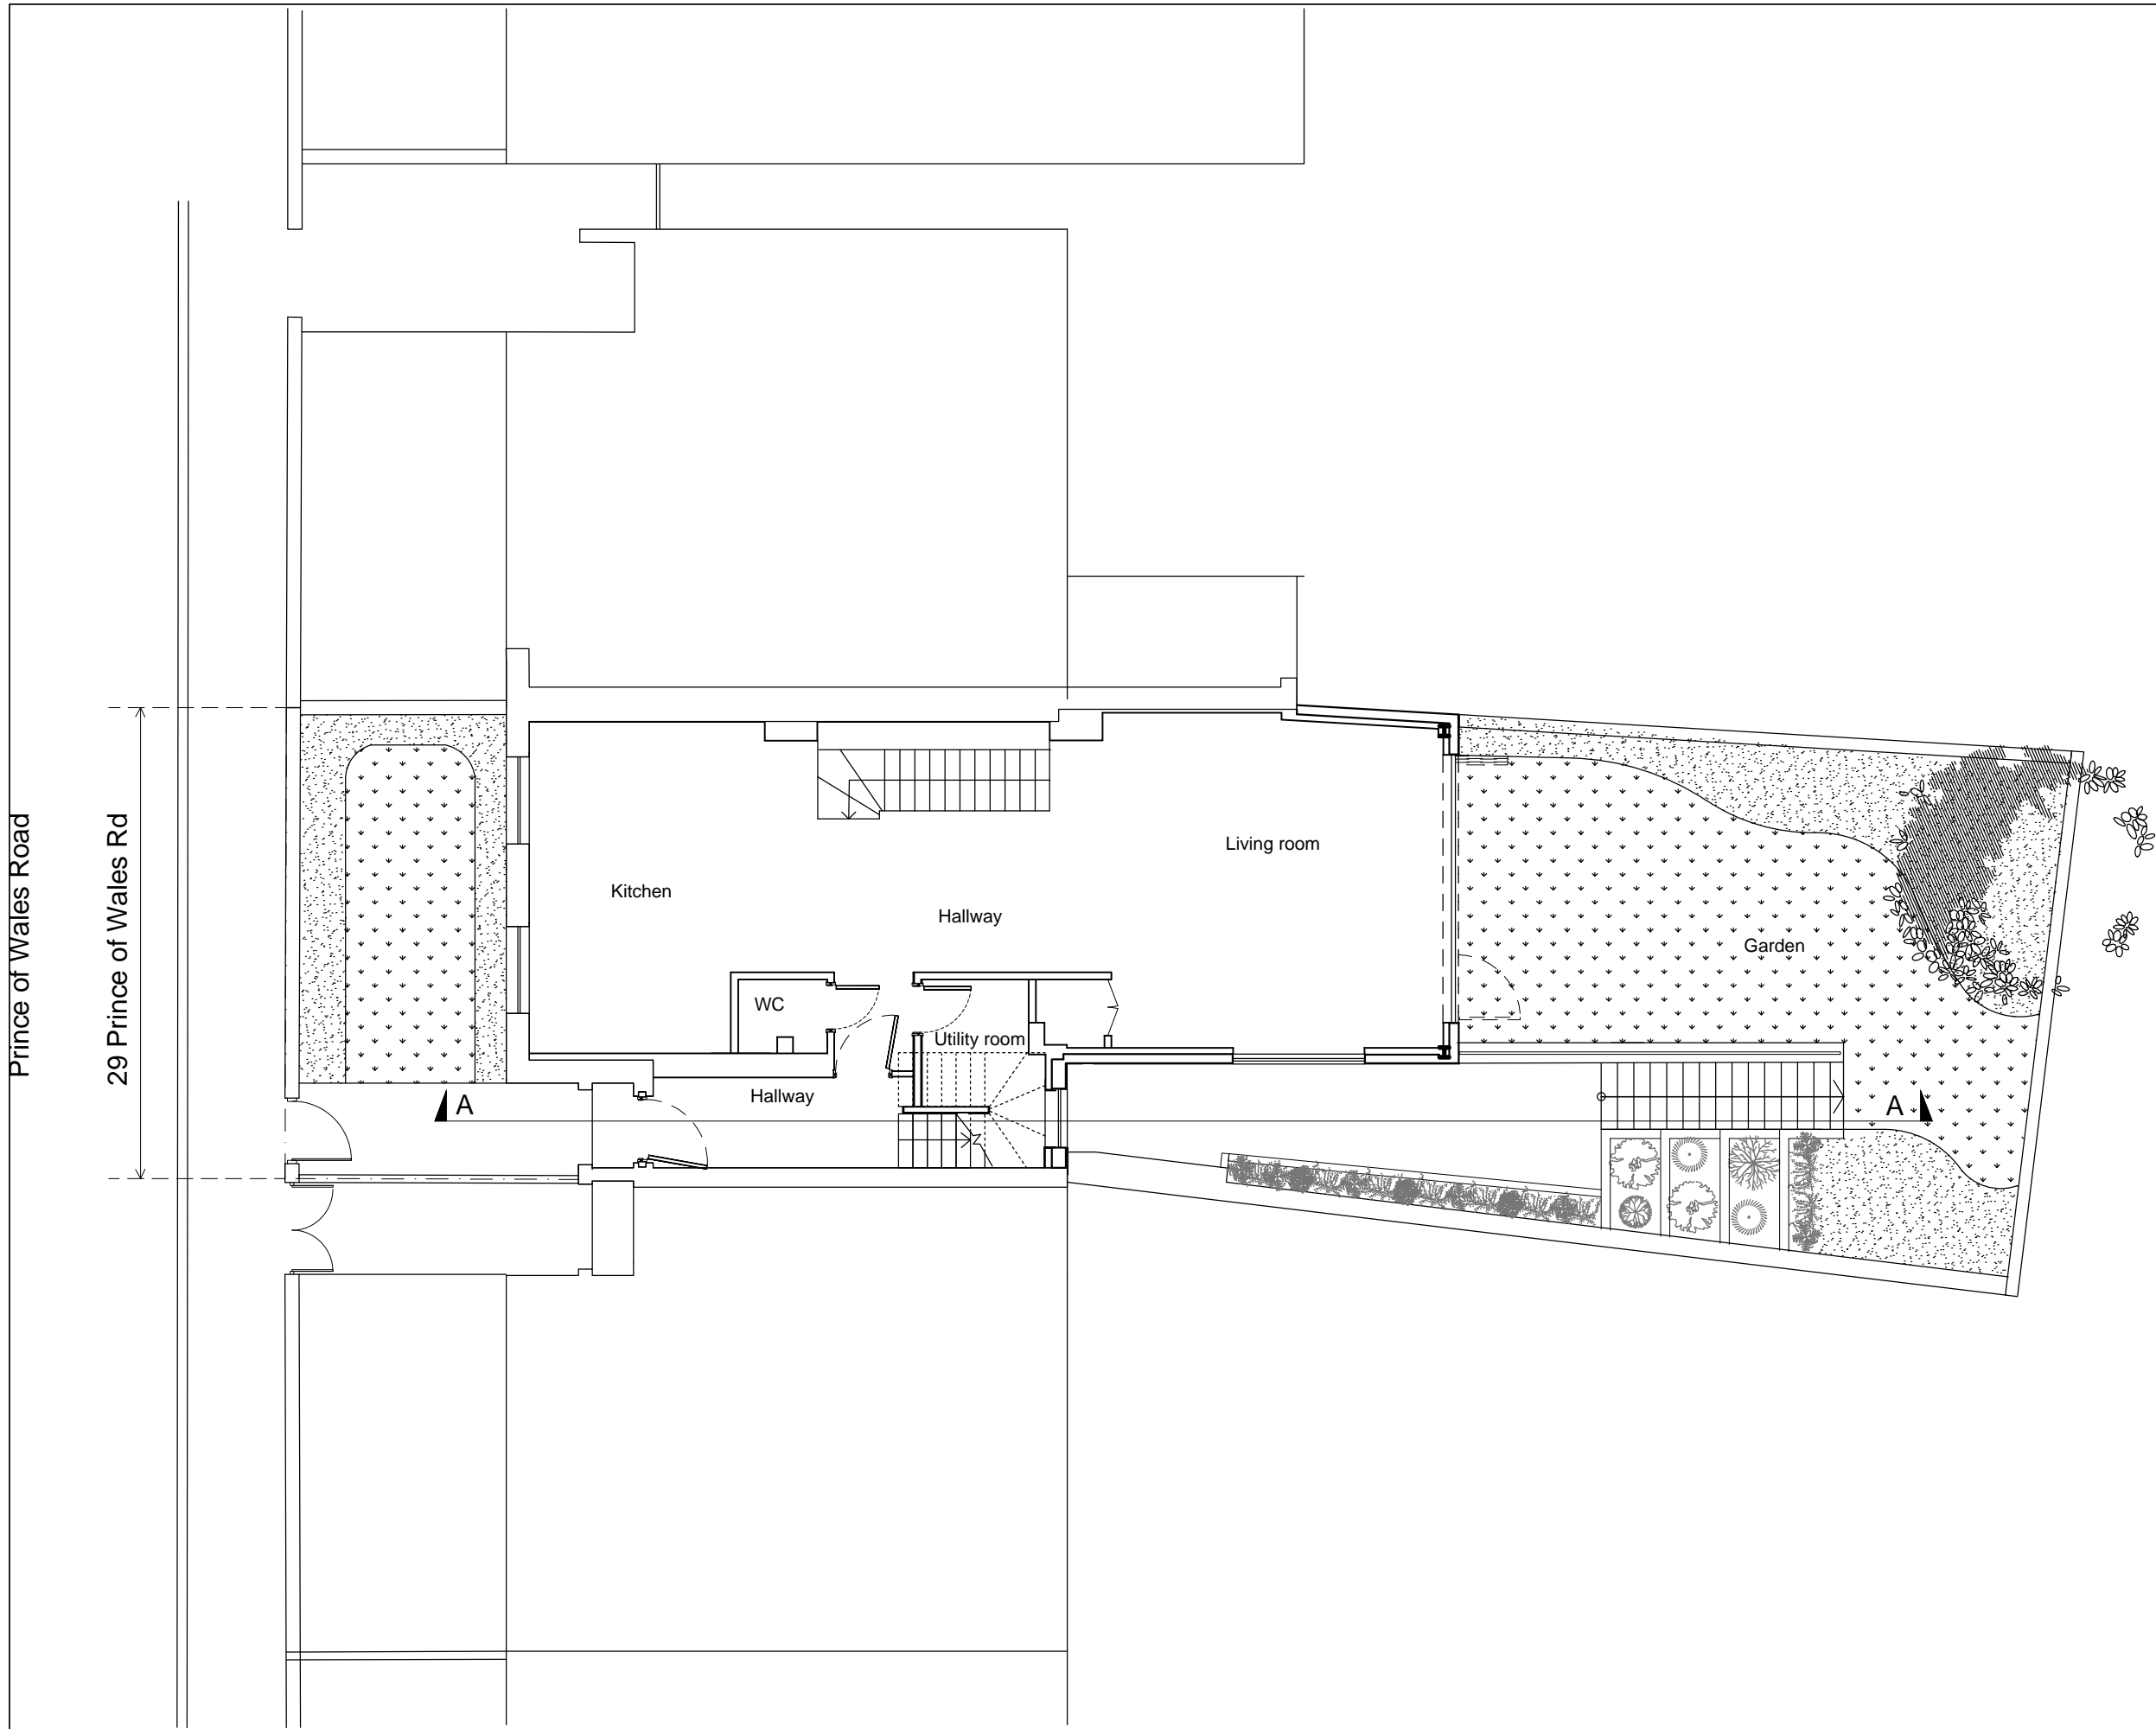

Rev	Date	Note

Services

Structures
Fluid Structures

Client
Nadav Kander & Nicole Verity

Project title
29 Prince of Wales Road

Drawing Title
Existing Ground Floor Plan


Scale 1:100 @ A3

Project No.	Drawing no.	Revision
191	002	

Status	Date of Issue
Planning	14/04/15




Clive Sall Architecture Ltd.
 2 Providence Yard
 Ezra Street
 London E2 7RJ
 Copyright CLIVE SALL ARCHITECTURE LTD

 



Prince of Wales Road

29 Prince of Wales Rd

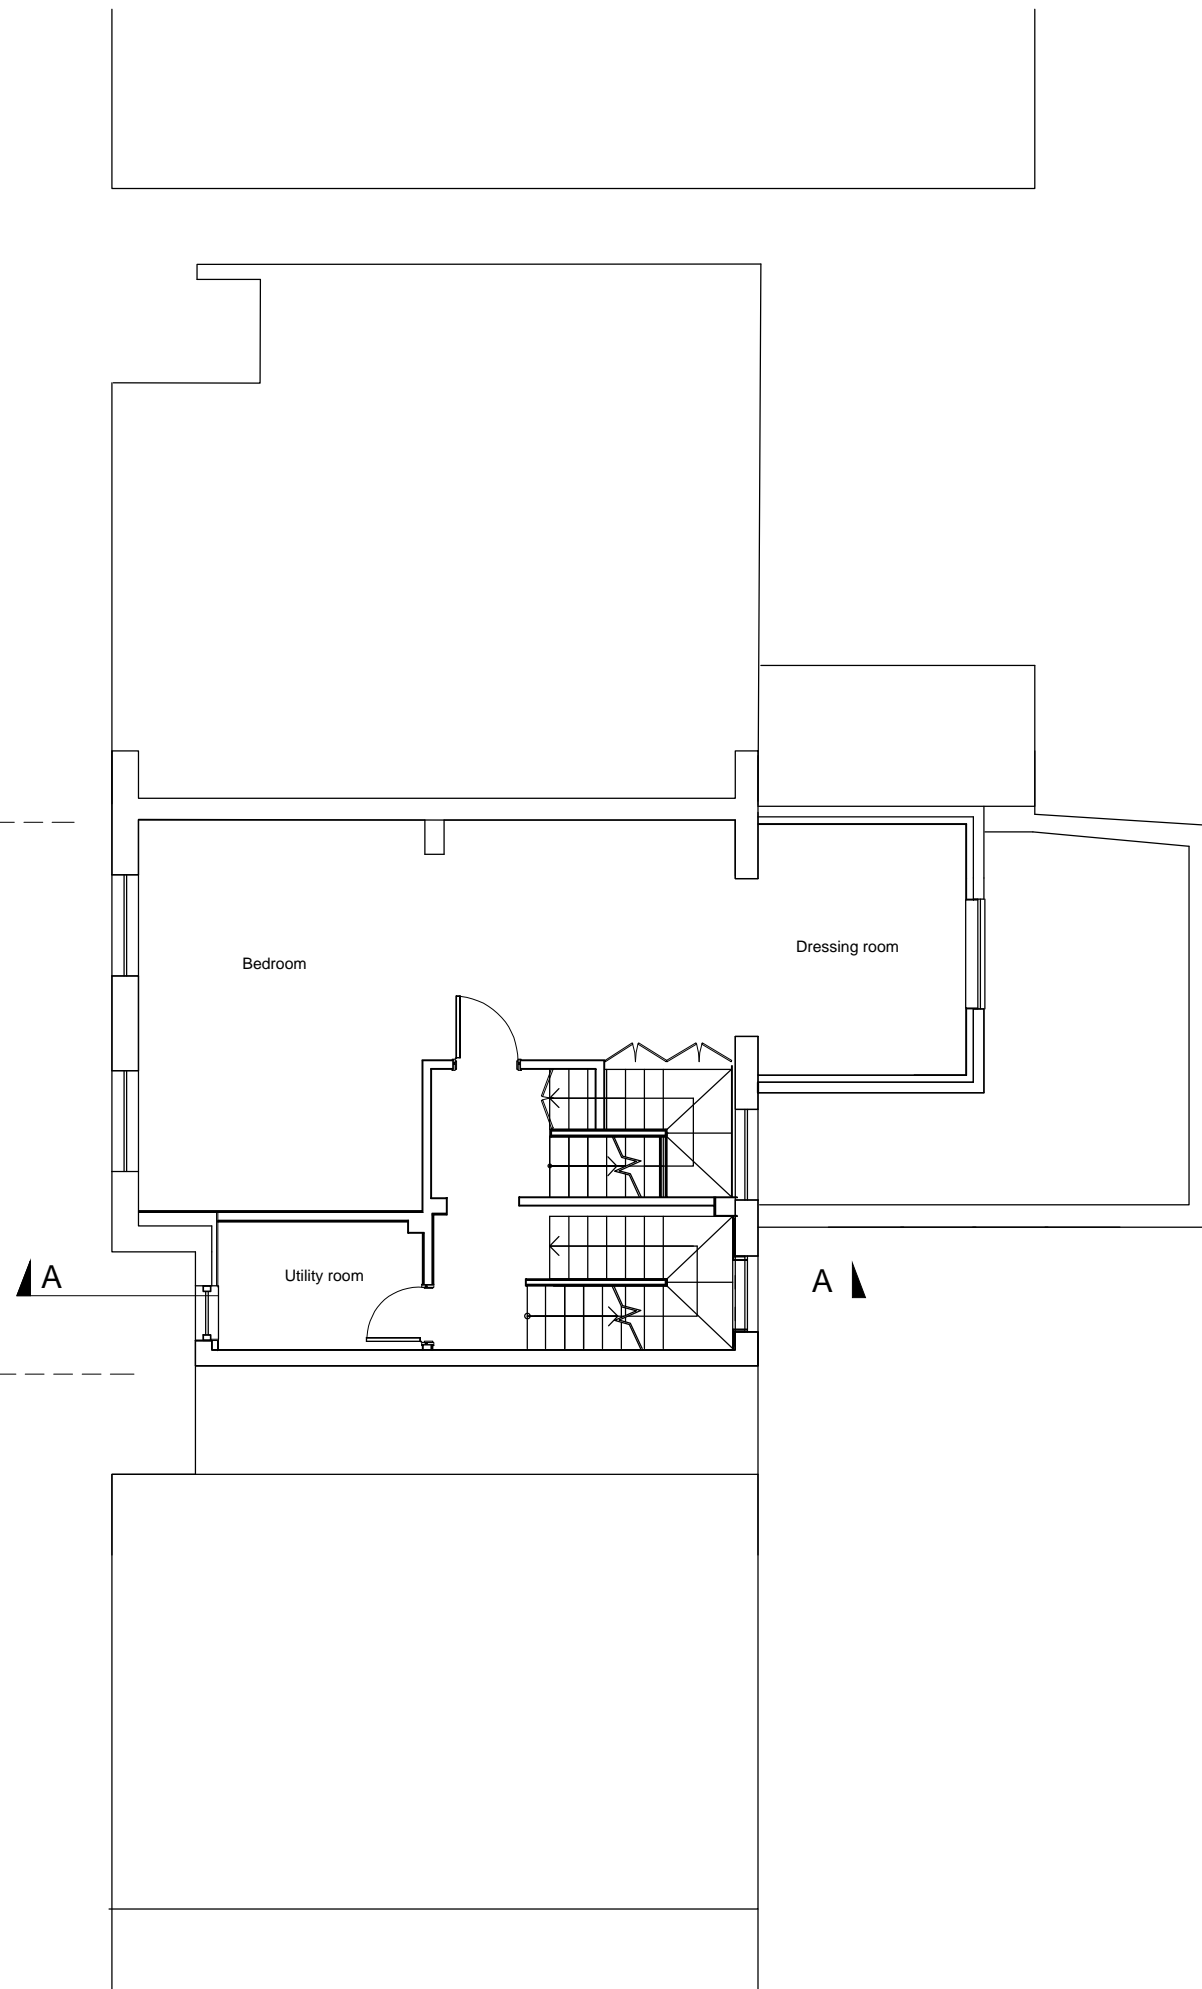

Rev	Date	Note

Services

Structures
Fluid Structures

Client
Nadav Kander & Nicole Verity

Project title
29 Prince of Wales Road


Drawing Title
Existing First Floor Plan

Scale 1:100 @ A3

Project No.	Drawing no.	Revision
191	003	

Status	Date of Issue
Planning	14/04/15


CSA

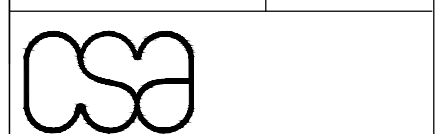

Clive Sall Architecture Ltd.


2 Providence Yard
Esra Street
London E2 7RJ

Copyright CLIVE SALL ARCHITECTURE LTD

 



29 Prince of Wales Rd

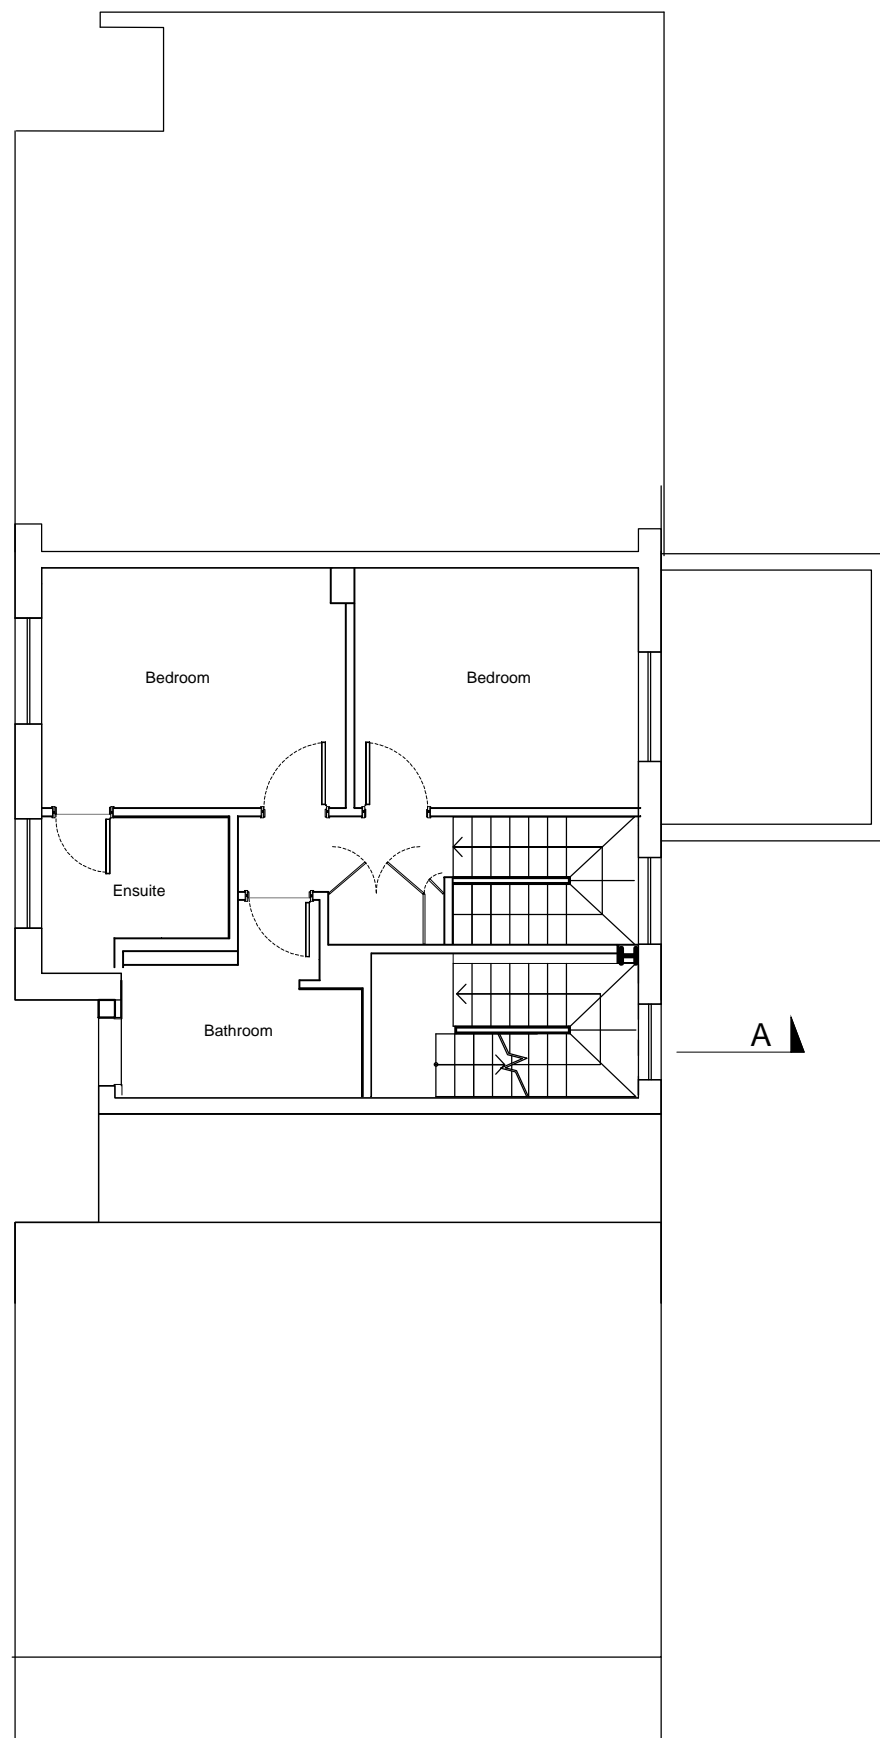

A

A

Rev Date Note

Services

Structures
Fluid Structures

Client
Nadav Kander & Nicole Verity

Project title
29 Prince of Wales Road

Drawing Title
Existing Second Floor Plan

Scale 1:100 @ A3

Project No. 191	Drawing no. 004	Revision
---------------------------	---------------------------	----------


Status Planning	Date of Issue 14/04/15
---------------------------	----------------------------------



Clive Sall Architecture Ltd.

2 Providence Yard
Ezra Street
London E2 7RJ


Copyright CLIVE SALL ARCHITECTURE LTD

 

All drawings to be read in conjunction with structural engineer's and service engineer's

A3

SCALE 1:100

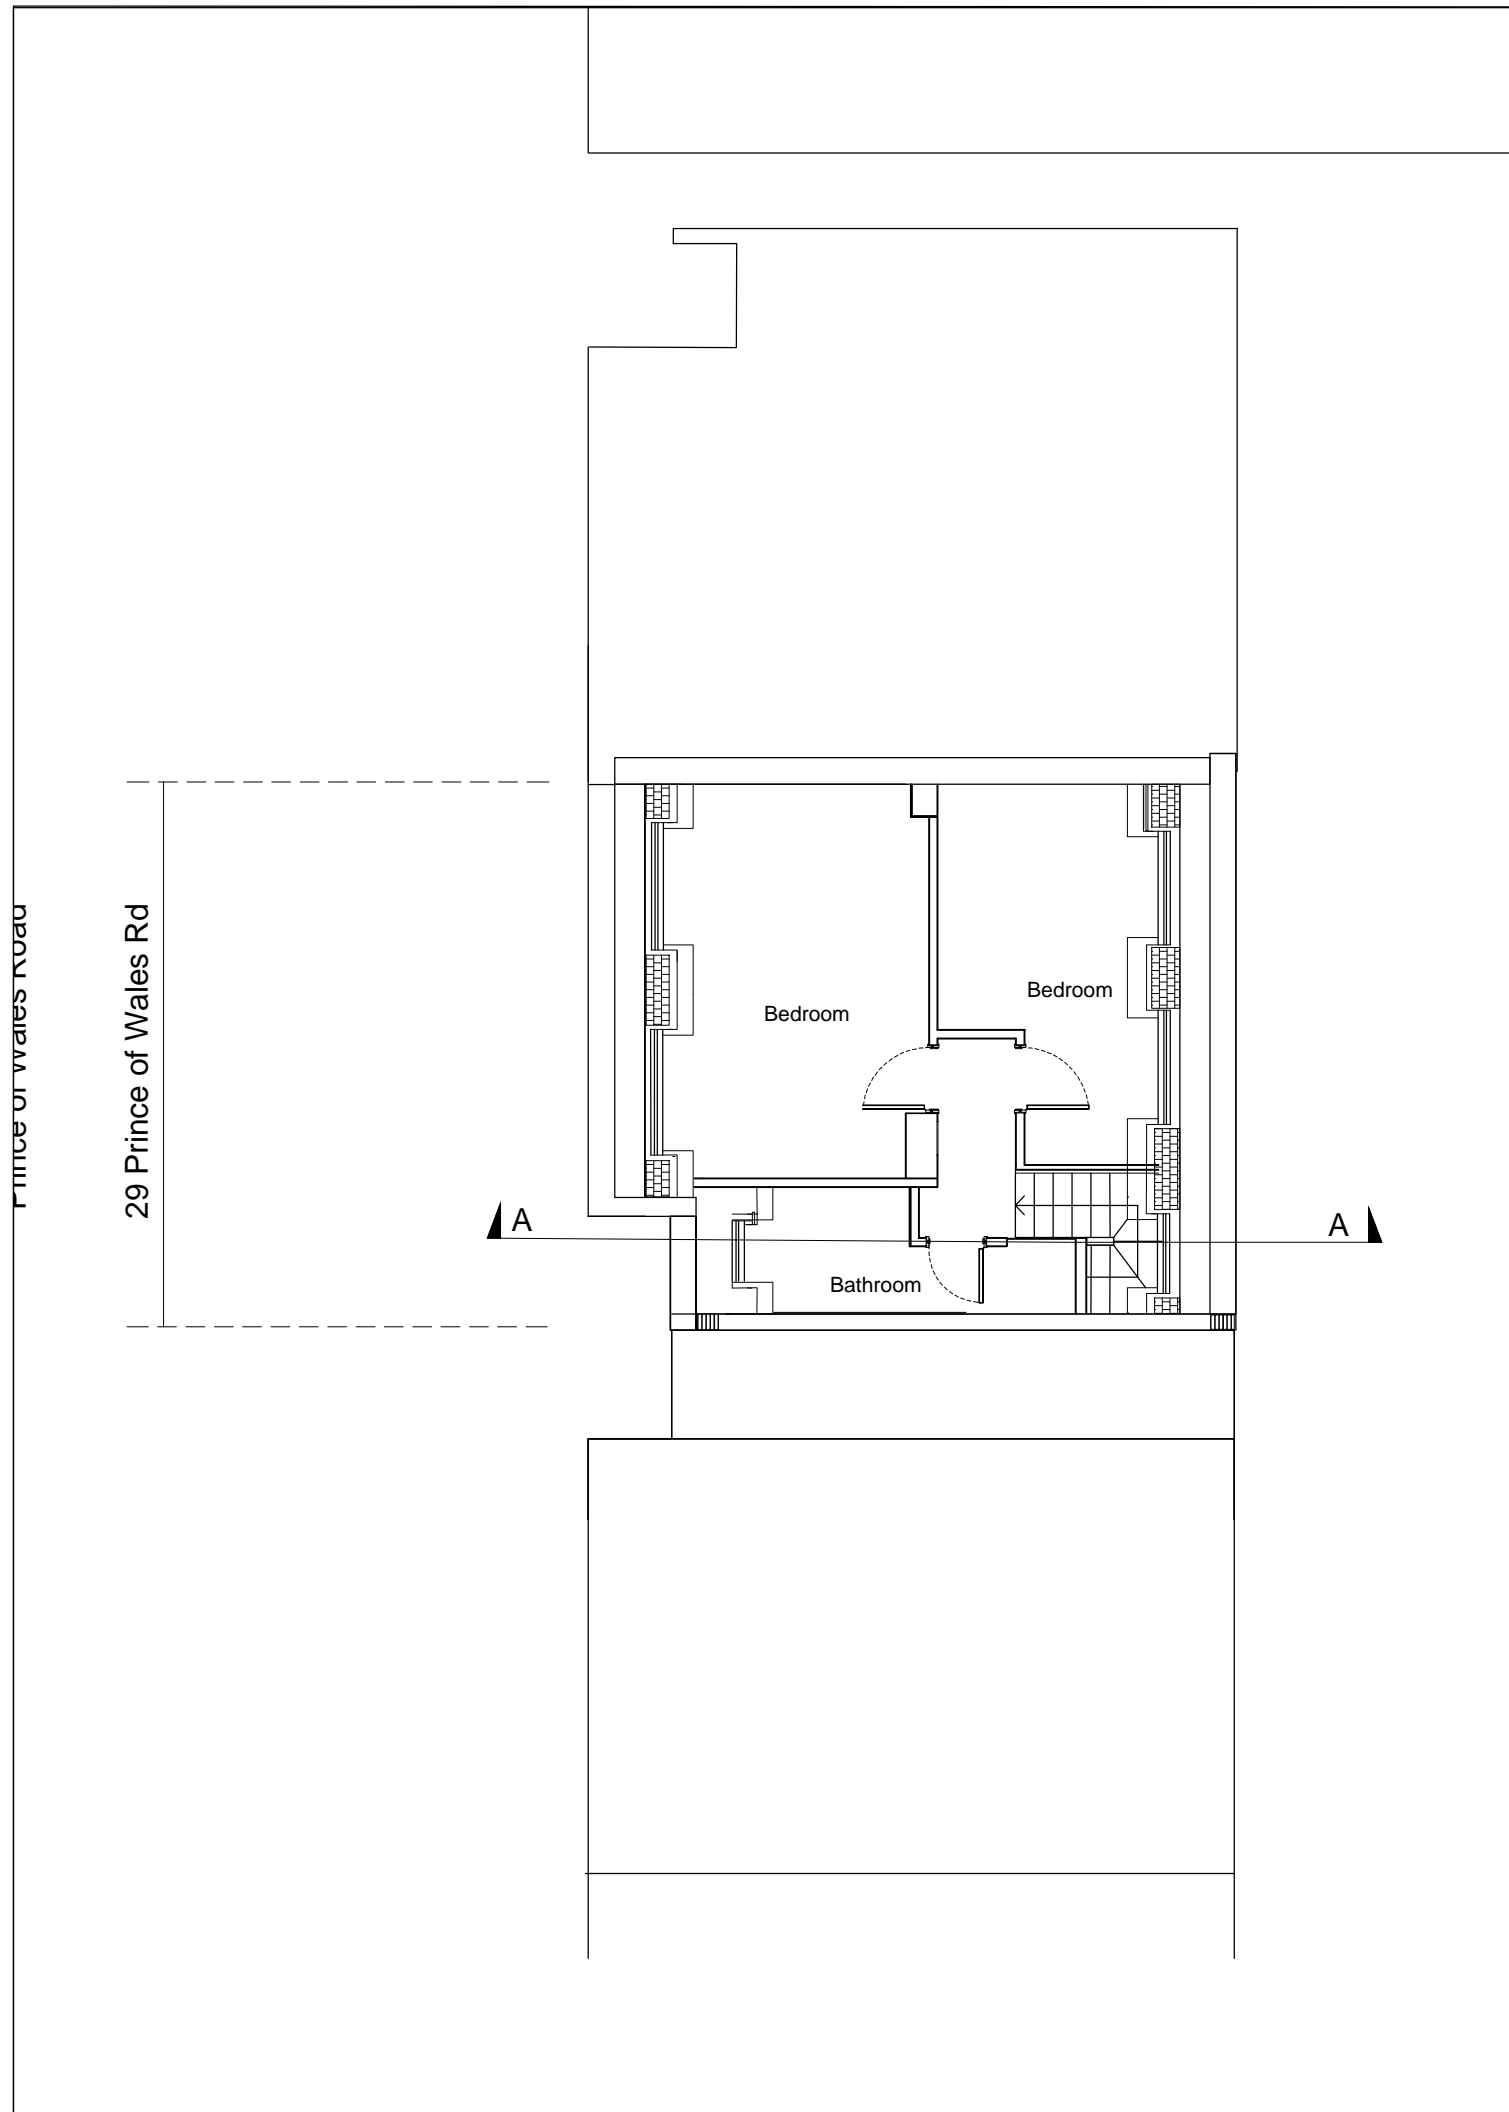

Rev	Date	Note

Services

Structures
Fluid Structures

Client
Nadav Kander & Nicole Verity

Project title
29 Prince of Wales Road

Drawing Title
Existing Third Floor Plan


Scale 1:100 @ A3

Project No.	Drawing no.	Revision
191	005	

Status	Date of Issue
Planning	14/04/15



Clive Sall Architecture Ltd.
 2 Providence Yard
 Ezra Street
 London E2 7RJ
 Copyright CLIVE SALL ARCHITECTURE LTD

 

SCALE 1:100

29 Prince of Wales

Slate mansard roof

Brick to match existing

Sash window to match existing

Existing Low Level Wall
Condition Beyond Repair

Rev Date Note

Services

Structures
Fluid Structures

Client
Nadav Kander & Nicole Verity

Project title
29 Prince of Wales Road

Drawing Title
Existing Front Elevation

Scale 1:100 @ A3

Project No.	Drawing no.	Revision
191	007	


Status	Date of Issue
Planning	12/05/16




Clive Sall Architecture Ltd.

2 Providence Yard
Ezra Street
London E2 7RJ

Copyright CLIVE SALL ARCHITECTURE LTD

 

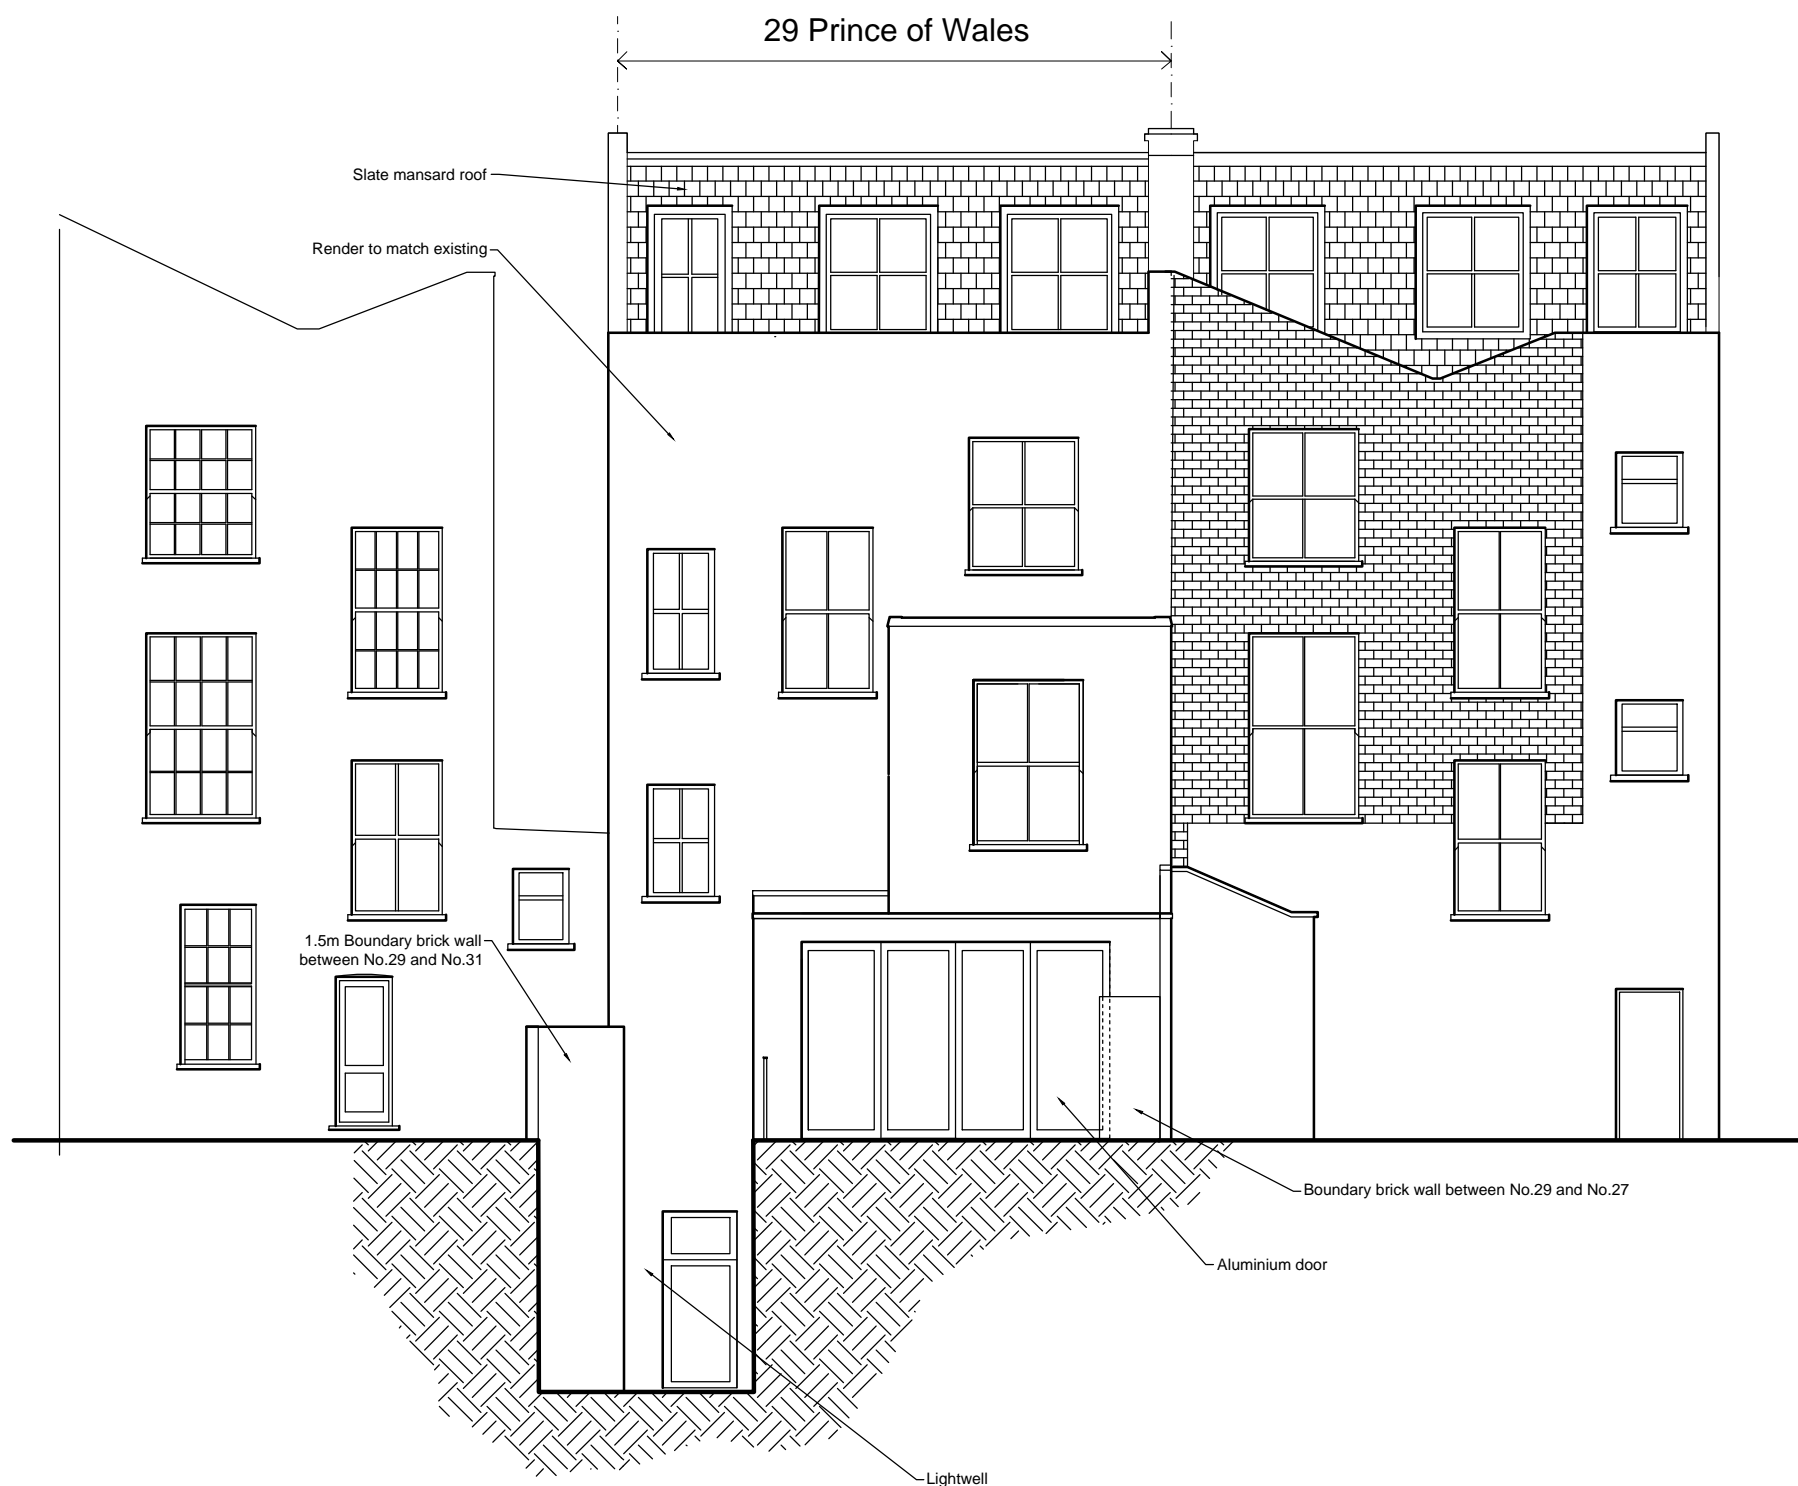

Rev	Date	Note

Services

Structures
Fluid Structures

Client
Nadav Kander & Nicole Verity

Project title
29 Prince of Wales Road


Drawing Title
Existing Rear Elevation


Scale 1:100 @ A3

Project No.	Drawing no.	Revision
191	008	

Status	Date of Issue
Planning	14/04/15

Clive Sall Architecture Ltd.
 2 Providence Yard
 Ezra Street
 London E2 7RJ
 Copyright CLIVE SALL ARCHITECTURE LTD

 

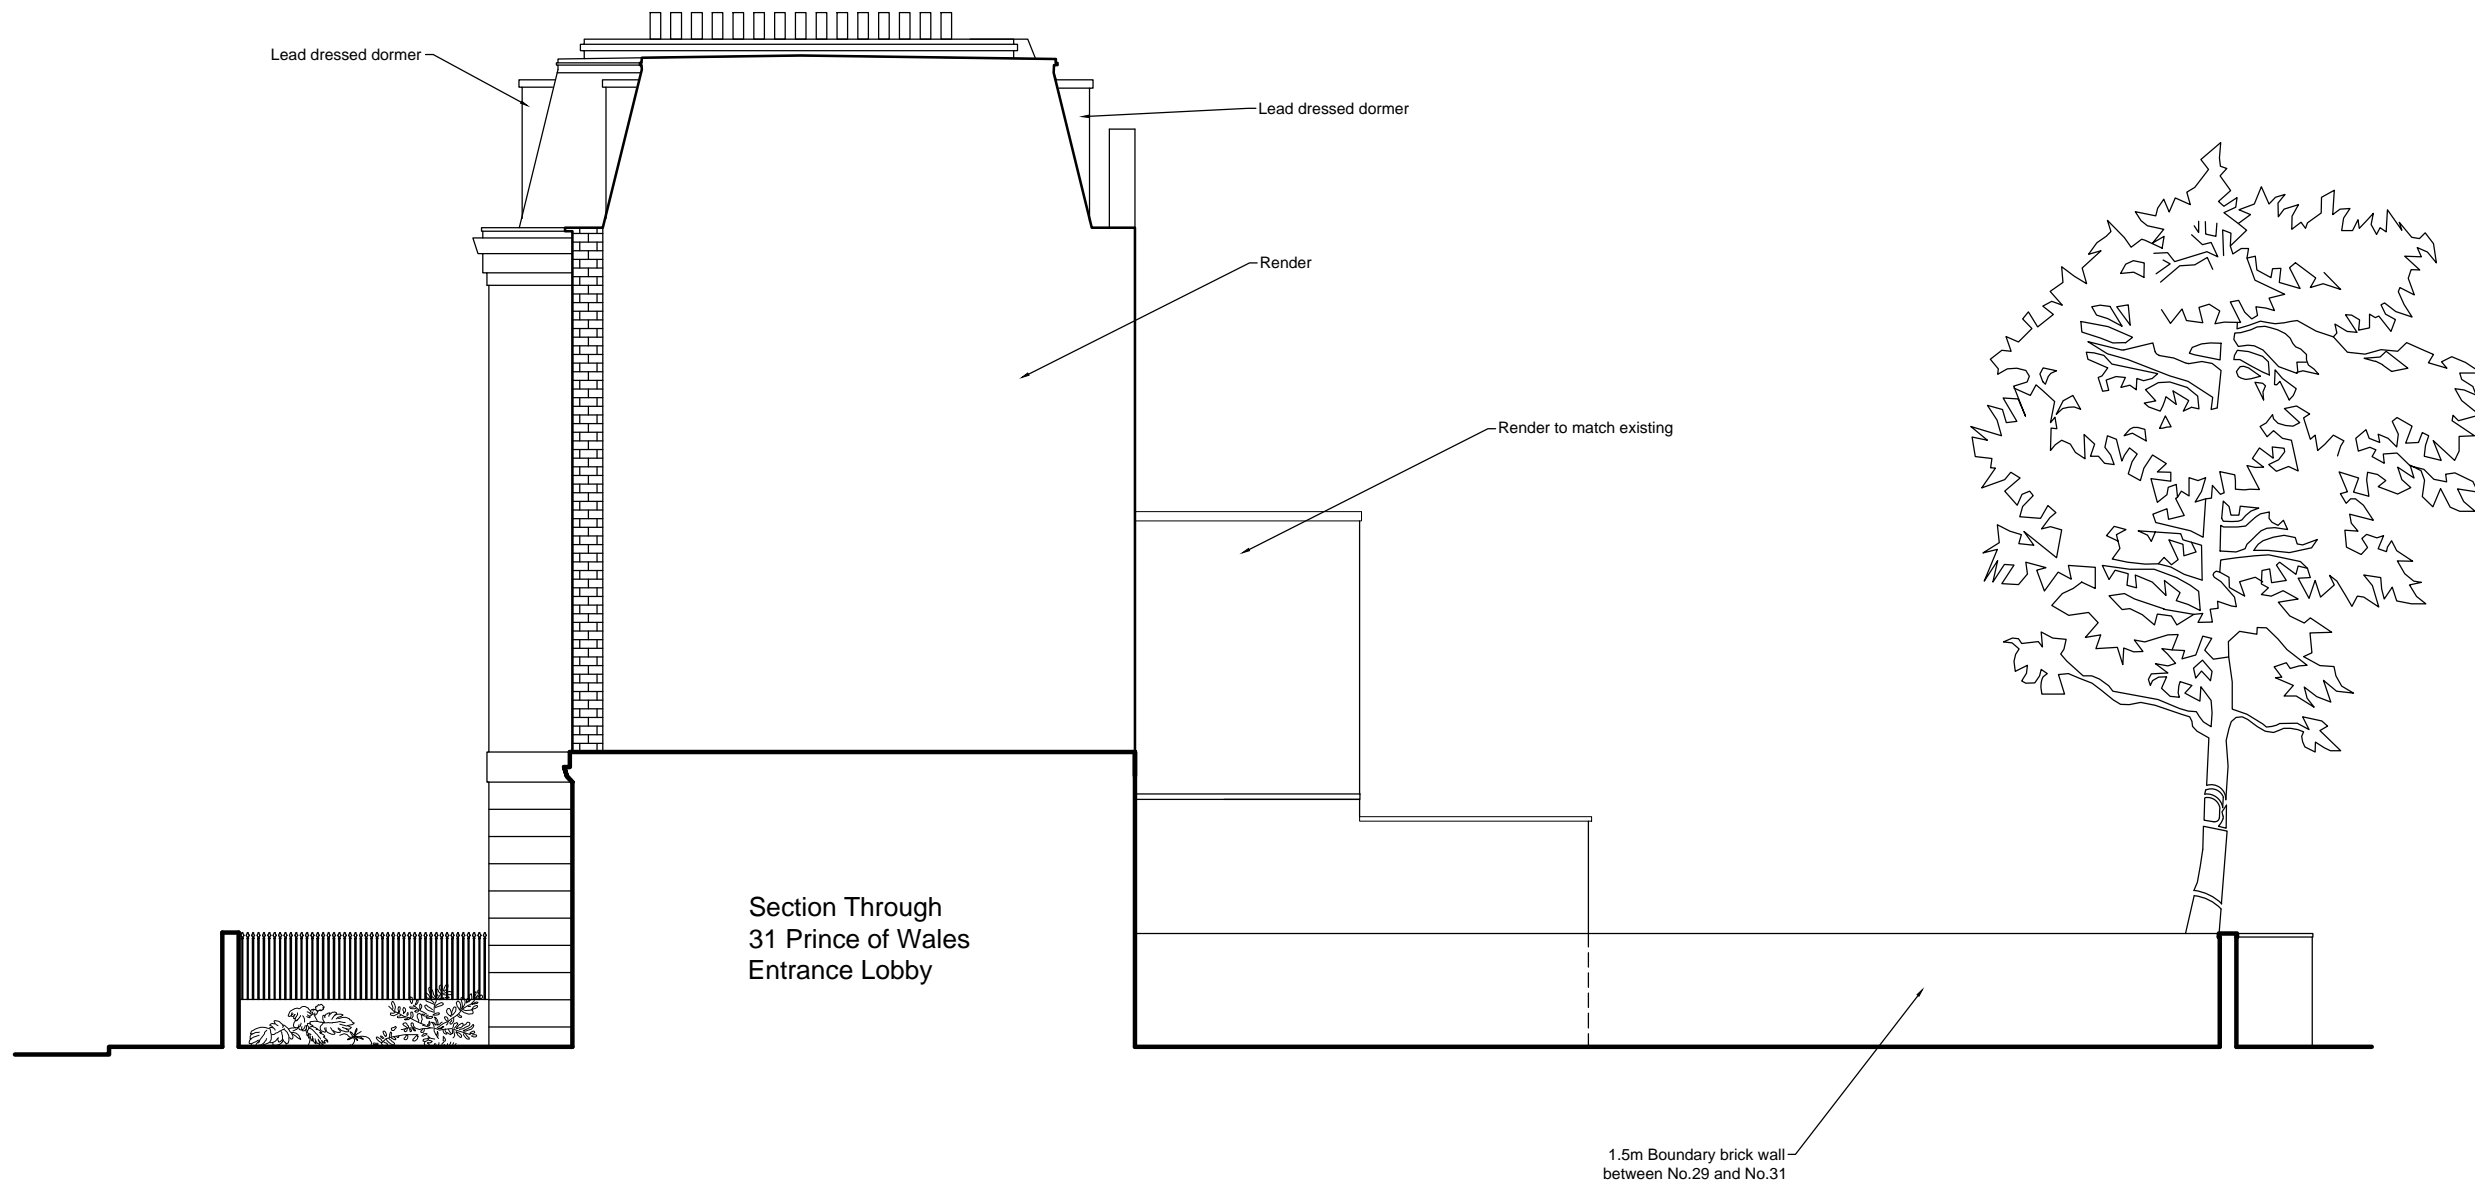

Section Through
31 Prince of Wales
Entrance Lobby

Rev	Date	Note

Services

Structures
Fluid Structures

Client
Nadav Kander & Nicole Verity

Project title
29 Prince of Wales Road

Drawing Title
Existing Side Elevation


Scale 1:100 @ A3


Project No.	Drawing no.	Revision
191	009	

Status	Date of Issue
Planning	14/04/15



Clive Sall Architecture Ltd.
2 Providence Yard
Ezra Street
London E2 7RJ
Copyright CLIVE SALL ARCHITECTURE LTD

 

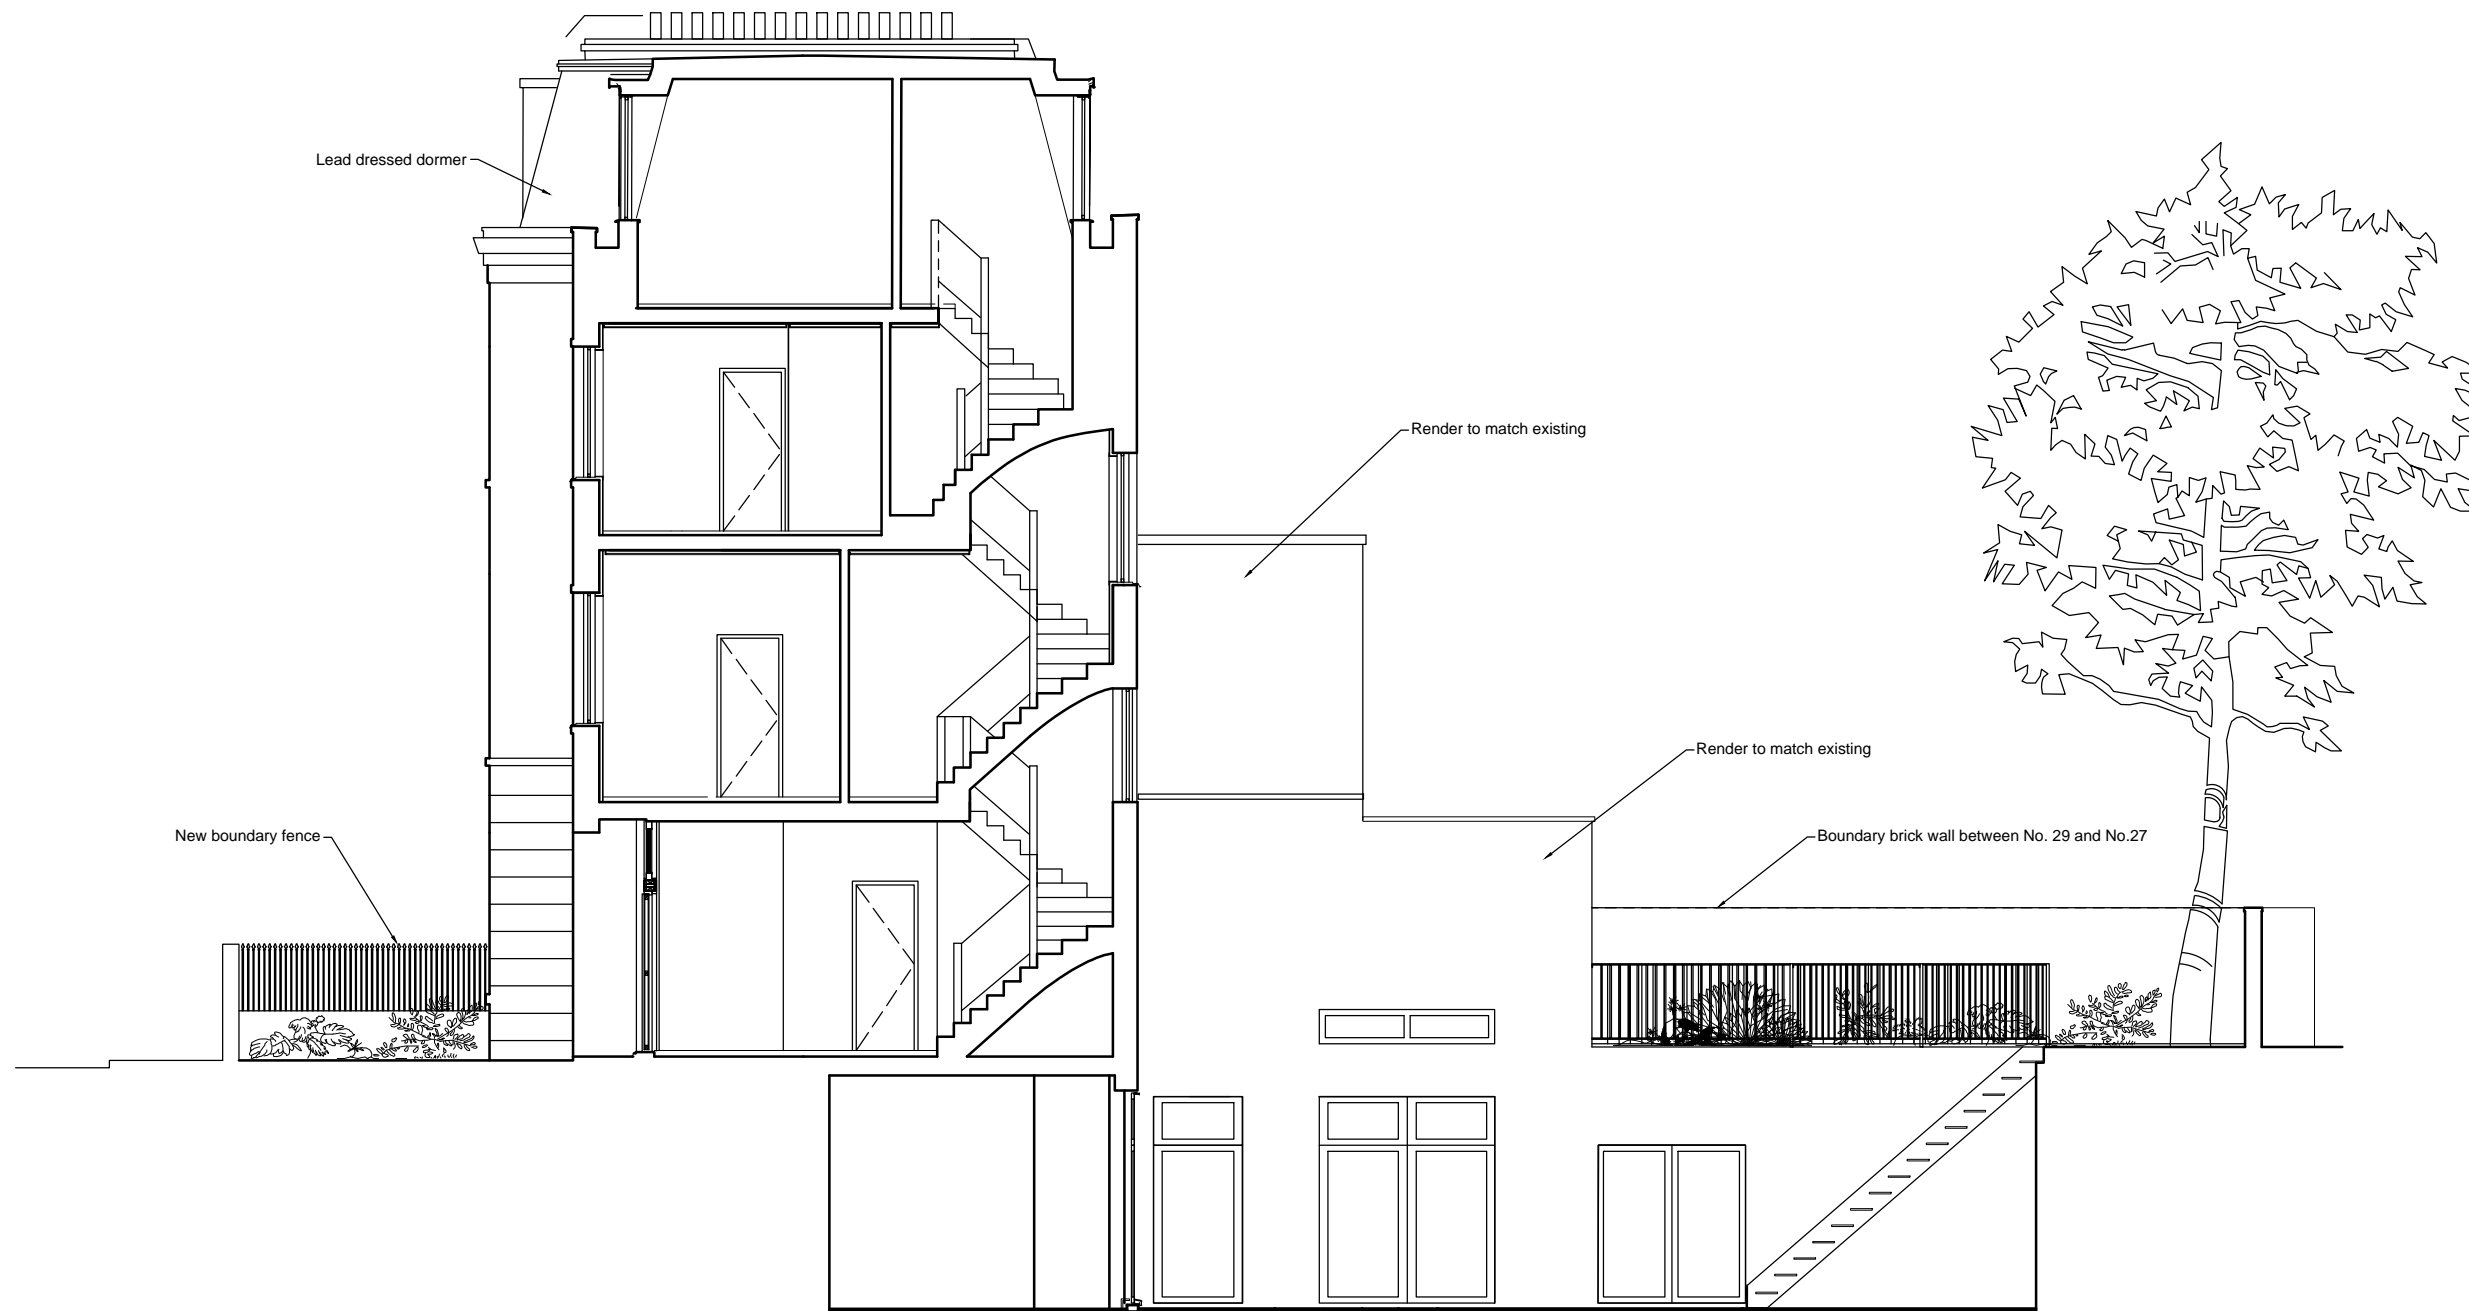

P1	01/09/15	1st floor extension modified to match elevation dims
Rev	Date	Note

Services

Structures
Fluid Structures

Client
Nadav Kander & Nicole Verity

Project title
29 Prince of Wales Road

Drawing Title
Existing Section AA

Scale 1:100 @ A3

Project No.	Drawing no.	Revision
191	011	P1

Status	Date of Issue
Planning	14/04/15

Clive Sall Architecture Ltd.
 2 Providence Yard
 Ezra Street
 London E2 7RJ
 Copyright CLIVE SALL ARCHITECTURE LTD

