


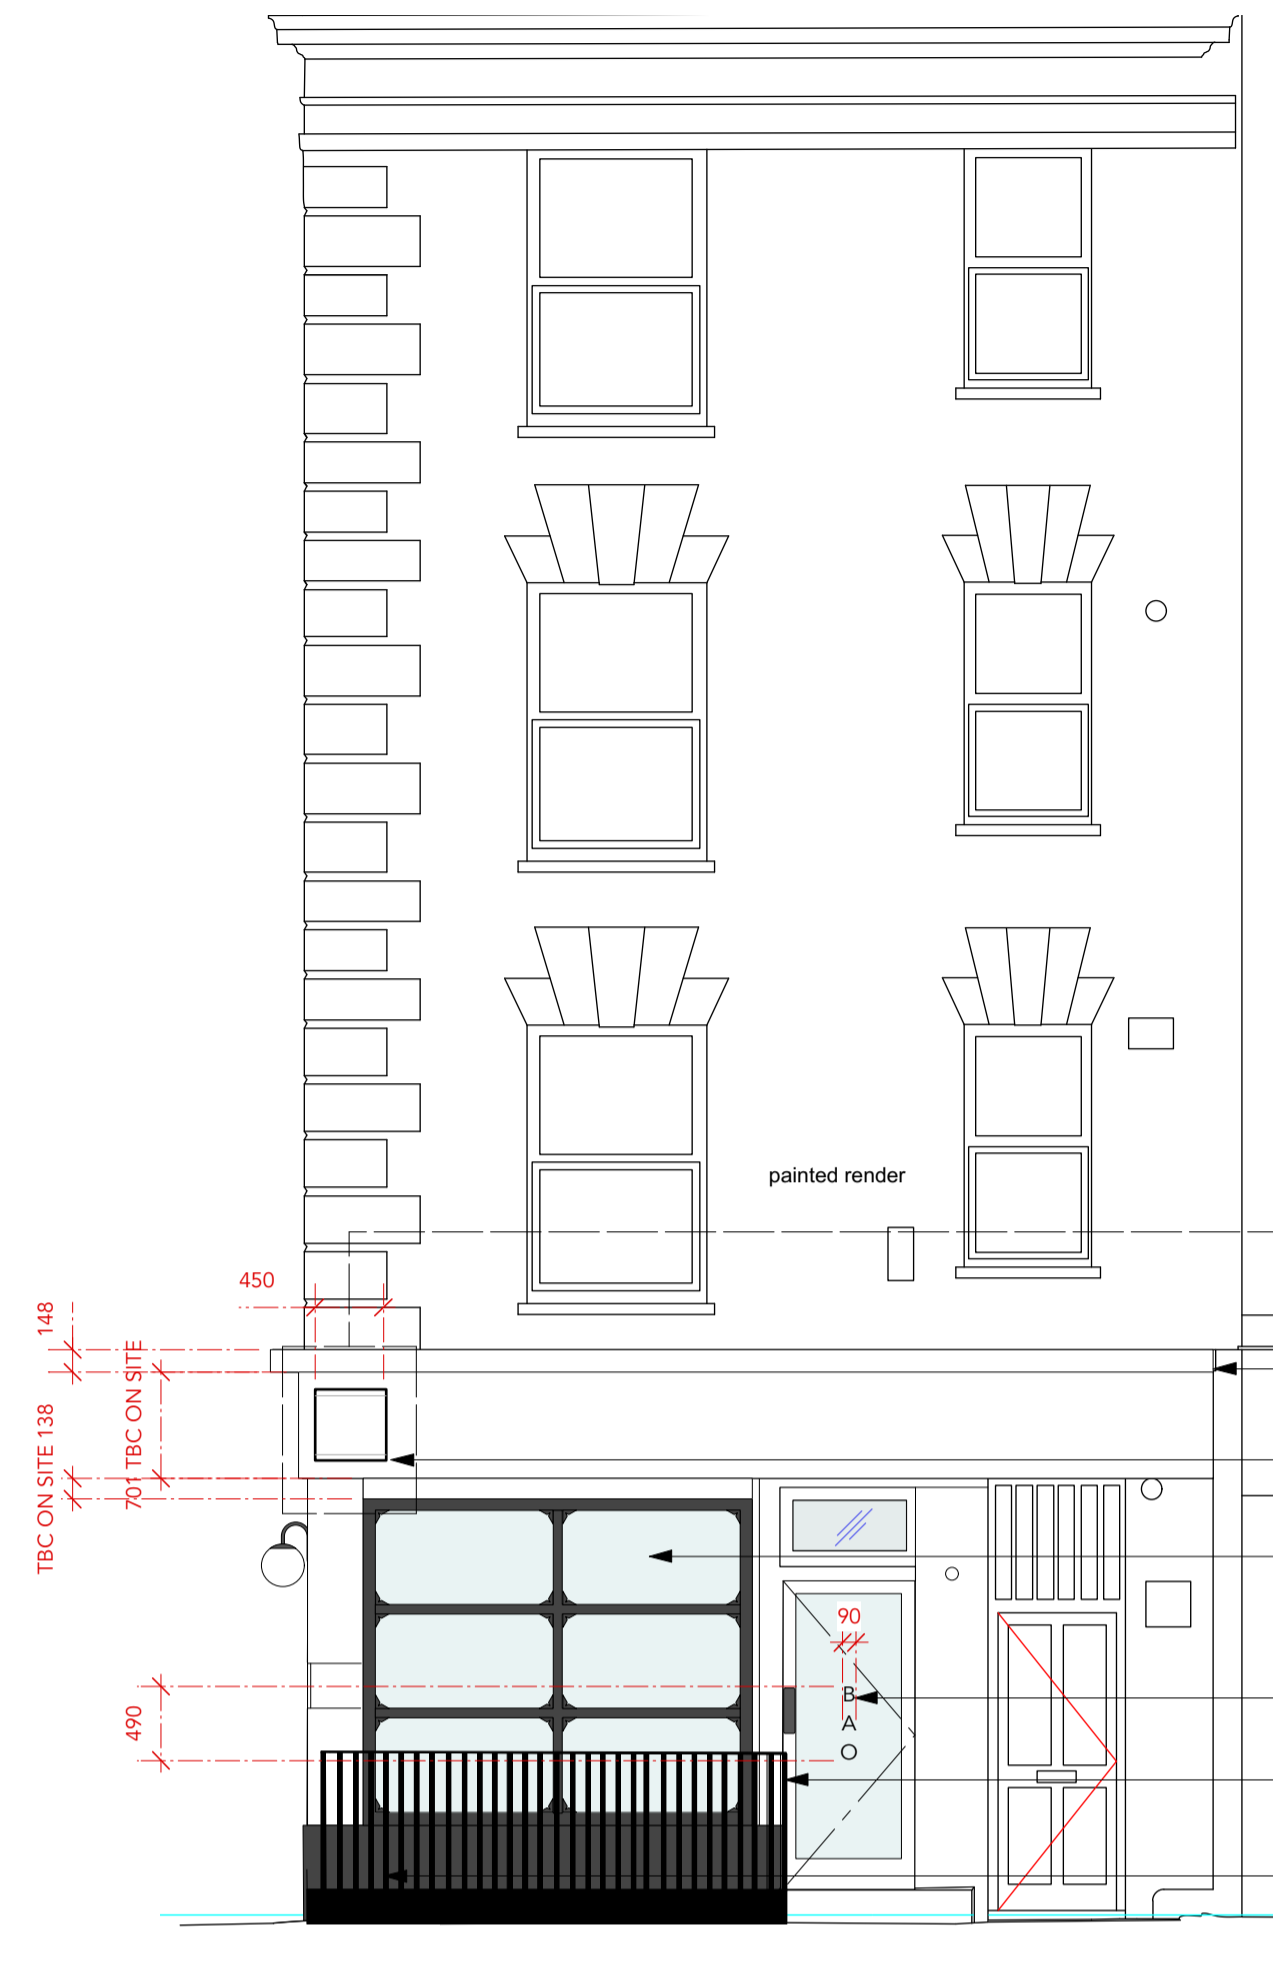


2 ELEVATION AA  
Scale: 1:50




3 ELEVATION BB  
Scale: 1:50

- NEW FASCIA BAND & LINTEL TO HIGH LEVEL TO BE DECORATED IN WHITE PAINT FINISH
- SIGNWRITTEN BRANDING IN BLACK TO HAND APPLIED IN BLACK PAINT FINISH
- NEW TOUGHED GLASS TO WINDOWS WITH DECORATED BLACK TIMBER FRAMEWORK
- NEW FRESH AIR IN LOUVRED GRILLES POSITIONED IN EXISTING LOCATION - SPRAYED PRIMARY BROWN COLOUR
- EXISTING STALLRISER FINISH TO BE DECORATED WITH EXTERNAL GRADE PAINT FINISH - COLOUR TO BE CONFIRMED

- NEW FASCIA BAND & LINTEL TO HIGH LEVEL TO BE DECORATED IN WHITE PAINT FINISH
- LIGHT TO FASCIA BAND
- NEW TOUGHED GLASS TO WINDOWS WITH DECORATED BLACK TIMBER FRAMEWORK
- NEW INTERNAL GLAZING MANIFESTATION TO DOOR IN BLACK AND SET OUT VERTICALLY
- EXISTING METAL BALUSTRADE TO BE REDECORATED
- EXISTING STALLRISER FINISH TO BE DECORATED WITH EXTERNAL GRADE PAINT FINISH - COLOUR TO BE CONFIRMED - FRONT ELEVATION AREA TO ALLOW FOR REMOVAL OF EXISTING TILES & BOARDING OVER WITH EXTERNAL GRADE CLADDING READY FOR DECORATION

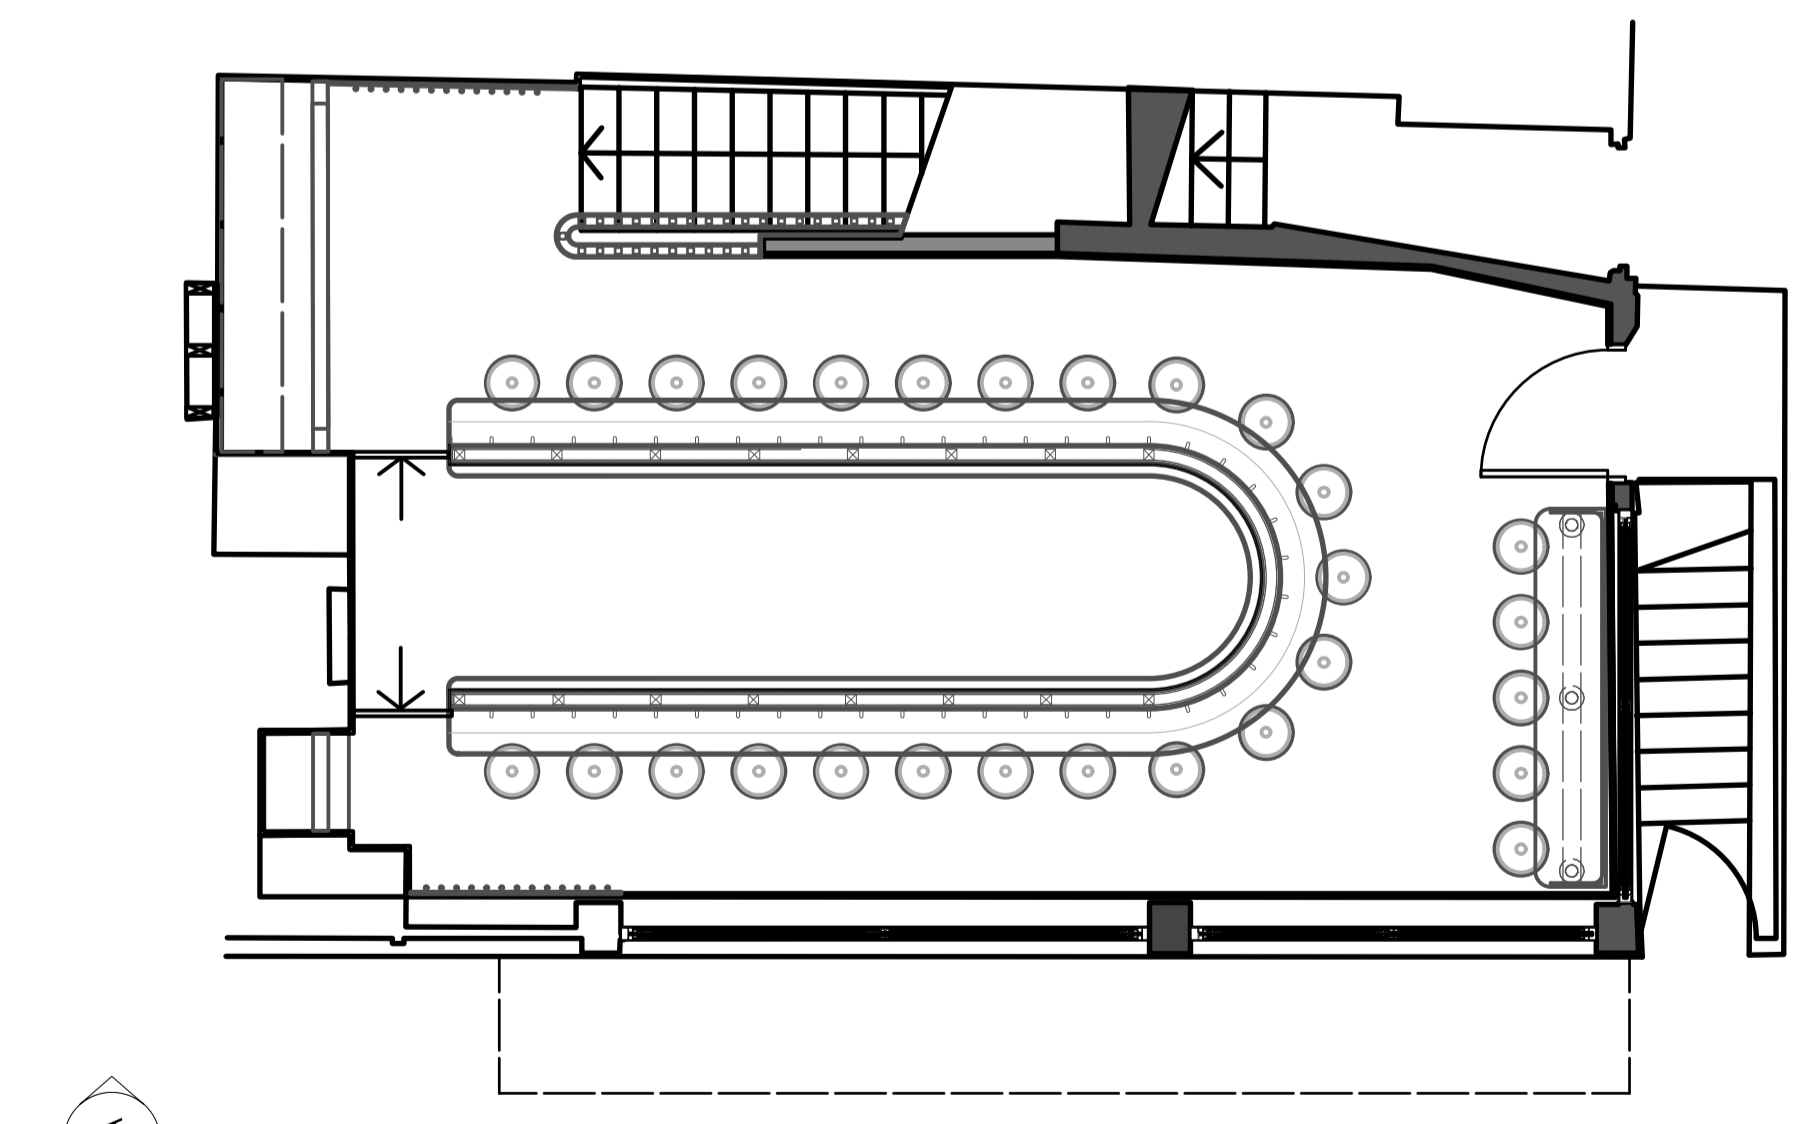

1 KEY PLAN  
Scale: 1:50

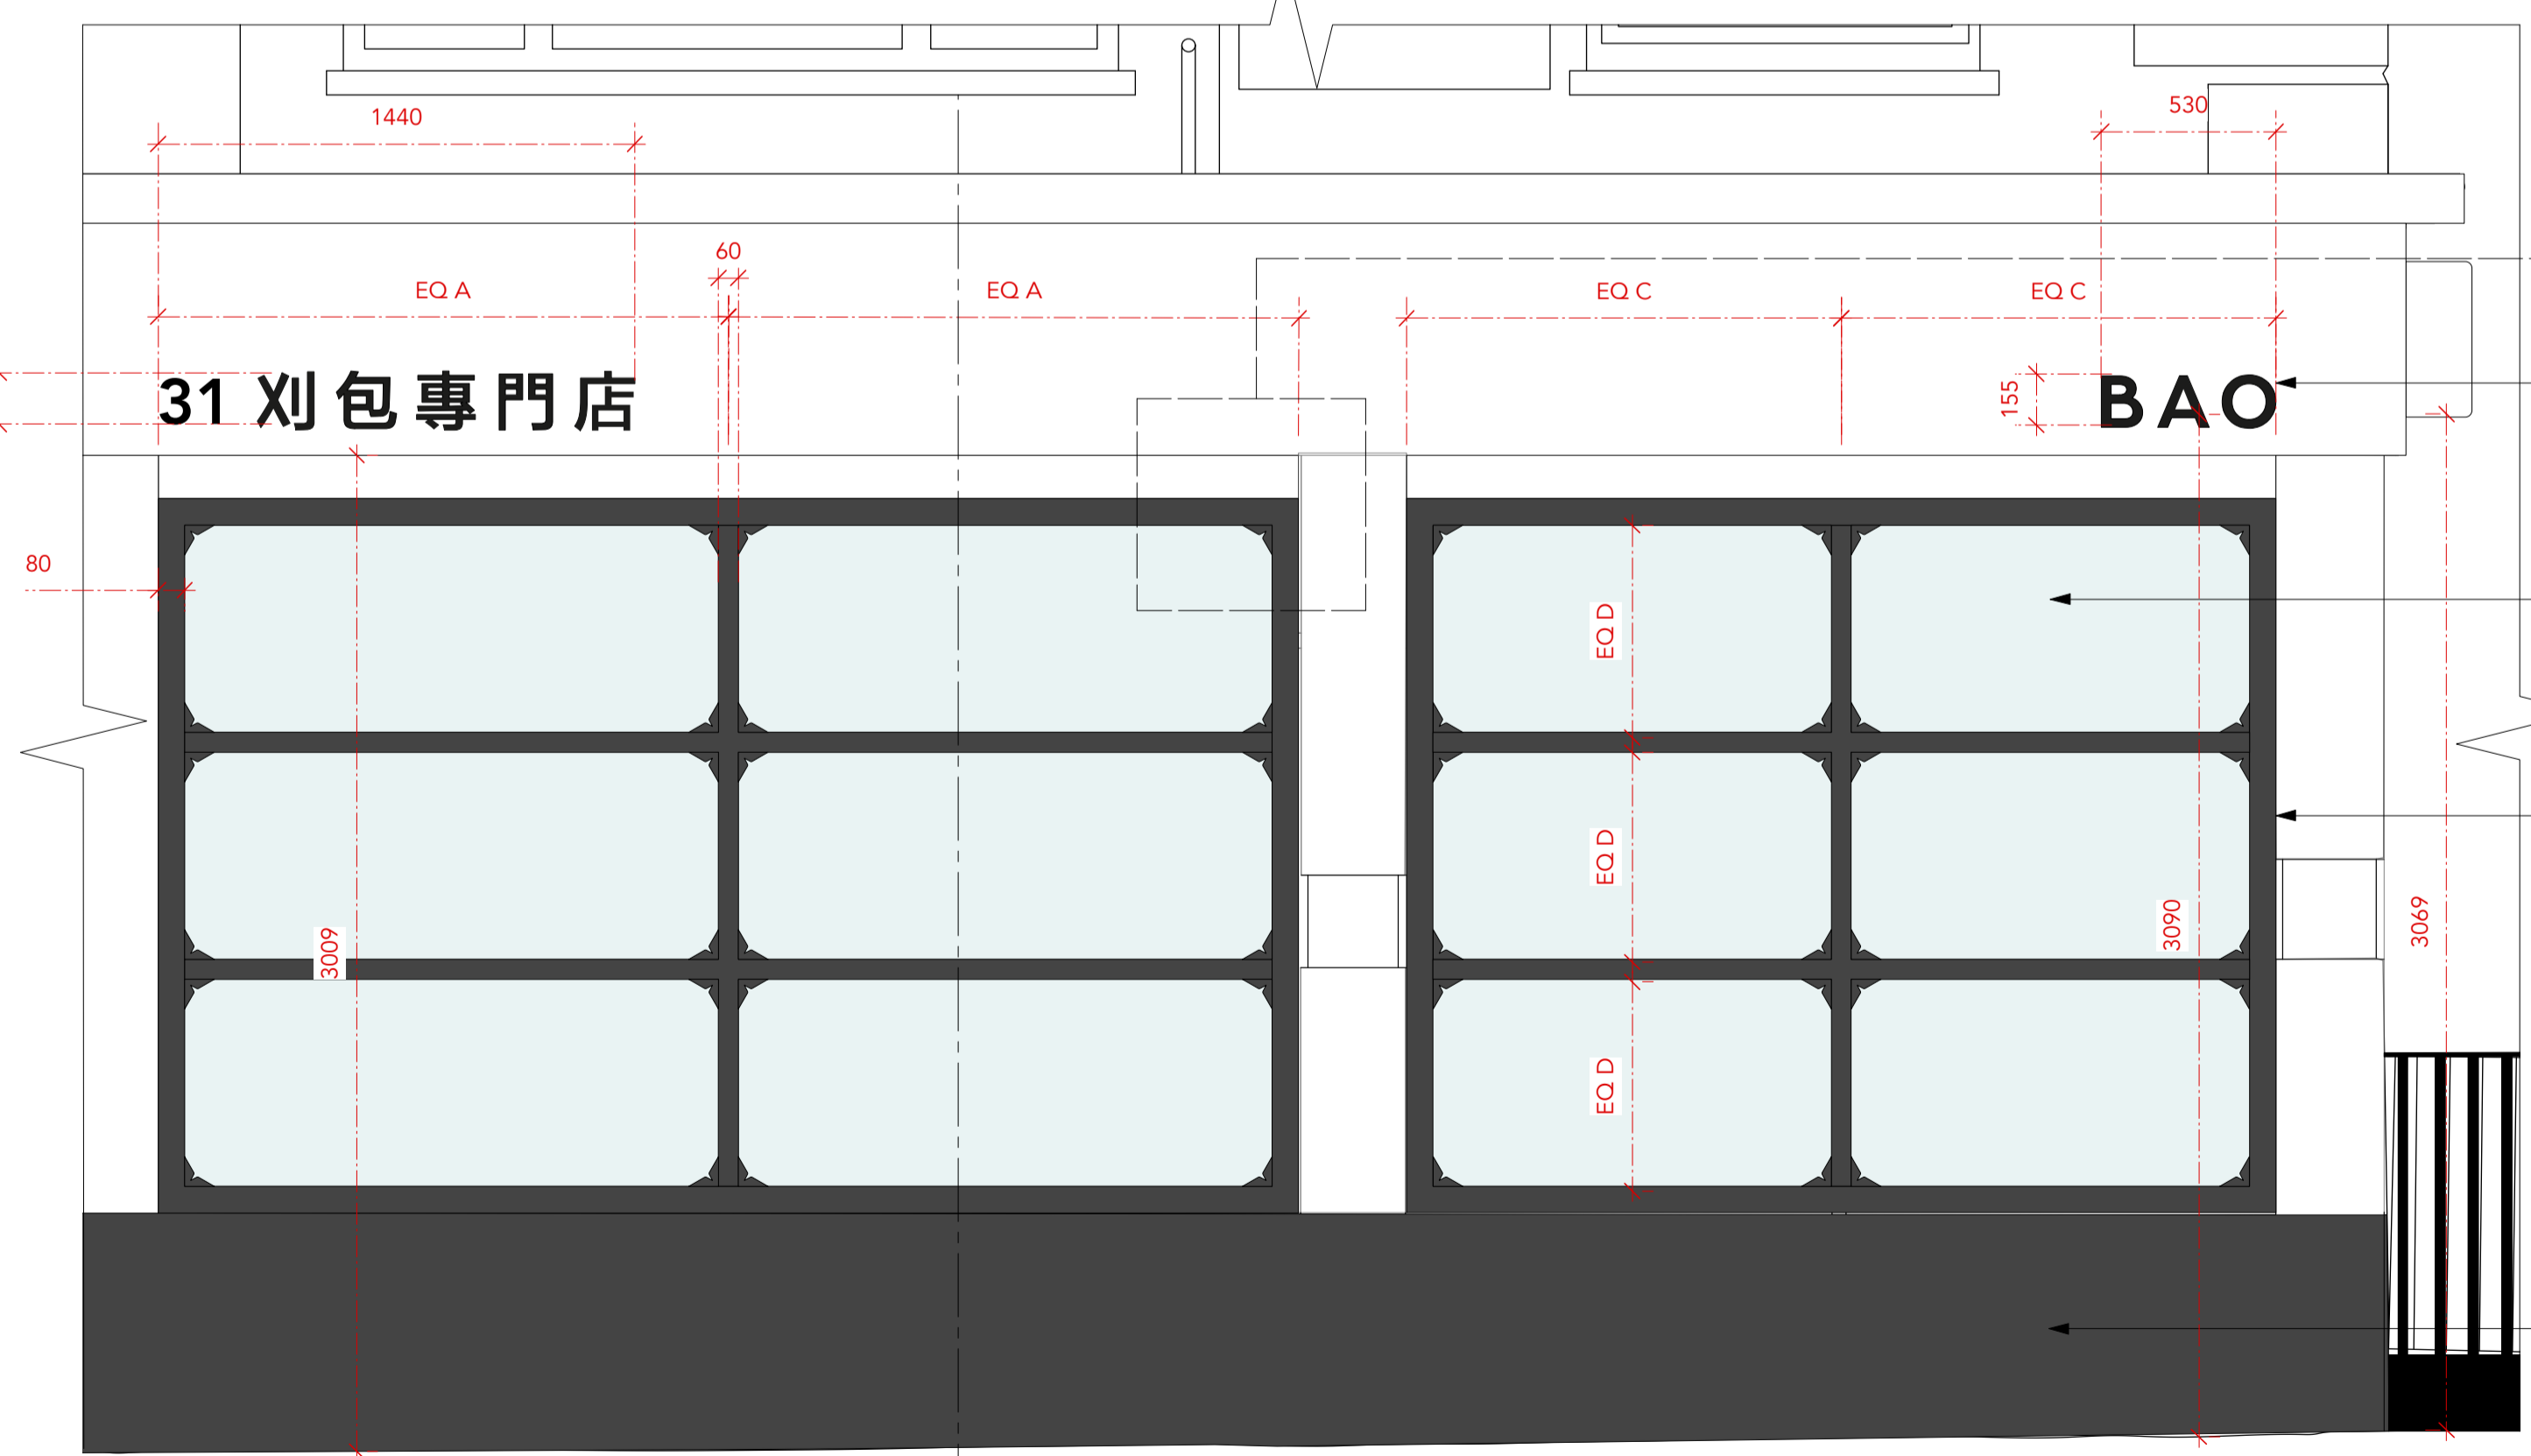

4 DETAIL ELEVATION  
Scale: 1:20

- HAND APPLIED SIGN WRITTEN SIGNAGE TO FASCIA BAND
- PILKINGTON TOUGHENED OPTIFLOAT GLASS 19MM THICK - CONTRACTOR TO CONFIRM SUITABILITY
- DECORATED TIMBER WINDOW FRAMEWORK & DECORATIVE PANEL TO SHOPFRONT FENESTRATION
- EXISTING STALLRISER FINISH TO BE DECORATED WITH EXTERNAL GRADE PAINT FINISH - COLOUR TO BE CONFIRMED

**N.B. ALL DIMENSIONS & FRAME THICKNESSES SHOWN HERE ARE CRITICAL TO THE DESIGN INTENT - IF CONTRACTOR REQUIRES ANY CHANGES TO DIMENSIONS SHOWN HERE FOR PRODUCTION PLEASE ALERT ADS FOR APPROVAL**

THIS DRAWING IS THE PROPERTY OF ARTICLE DESIGN STUDIO LTD. COPYRIGHT IS RESERVED BY THEM AND THE DRAWING IS ISSUED ON THE CONDITION THAT IT IS NOT COPIED, REPRODUCED, RETAINED OR DISCLOSED TO ANY UNAUTHORISED PERSON, EITHER WHOLLY OR IN PART WITHOUT CONSENT IN WRITING OF ARTICLE DESIGN STUDIO LTD.

DO NOT SCALE THIS DRAWING. FIGURED DIMENSIONS ONLY ARE TO BE USED IN PREFERENCE TO SMALL SCALE DRAWINGS. ALL DIMENSIONS ARE TO BE CHECKED ON SITE BEFORE ANY WORK PROCEEDS. ANY ERRORS OR OMISSIONS ARE TO BE REPORTED TO THE DESIGNER. IF IN DOUBT ASK.

THE CONTRACTOR IS TO PROVIDE FULL SIZE SETTING OUT DRAWINGS BASED ON INFORMATION CONTAINED IN THIS DRAWING FOR THE DESIGNER'S APPROVAL PRIOR TO COMMENCING MANUFACTURE.

THIS DRAWING IS TO BE READ IN CONJUNCTION WITH ALL THE RELEVANT CONSULTANTS AND/OR SPECIALIST'S DRAWINGS OR DOCUMENTS AND ANY DISCREPANCIES OR VARIATIONS ARE TO BE NOTIFIED TO THE DESIGNER BEFORE THE AFFECTED WORK COMMENCES.

REVISIONS:

CODE	DATE	DESCRIPTION
A	22.02.2016	DETAIL UPDATED IN LINE WITH CLIENT COMMENTS
B	24.02.16	DETAIL UPDATED IN LINE WITH CLIENT COMMENTS
C	29.02.16	FURTHER INFORMATION PROVIDED FOR PLANNING PURPOSES
D	01.03.16	ADDITIONAL INFORMATION ADDED
E	31.03.16	AMENDMENTS MADE TO LIGHTBOX & CORNER DETAIL
F	18.04.16	AMENDMENTS MADE TO APPRECIATE INTERNAL CEILING HEIGHT
G	19.04.16	AMENDMENTS MADE TO APPRECIATE INTERNAL CEILING HEIGHT
H	05.05.16	SHOPFRONT UPDATED TO SHOW VENTILATION GRILL PROPOSAL

**ARTICLE DESIGN STUDIO**  
171B EVERING ROAD  
LONDON  
N16 7BH  
Tel: +44 (0)777 3010535

PROJECT NO: 013  
CLIENT/PROJECT: BAO

SITE ADDRESS:  
31 WINDMILL STREET  
FITZROVIA  
LONDON

DATE: 19/02/2016  
DRAWN: KJM  
CHECKED: KJM  
SCALE: Scale

TITLE:  
**PROPOSED SHOPFRONT**

STATUS:  
**FOR CONSTRUCTION**

DWG. NO: **013-PLN-03**  
REV: **H**

