

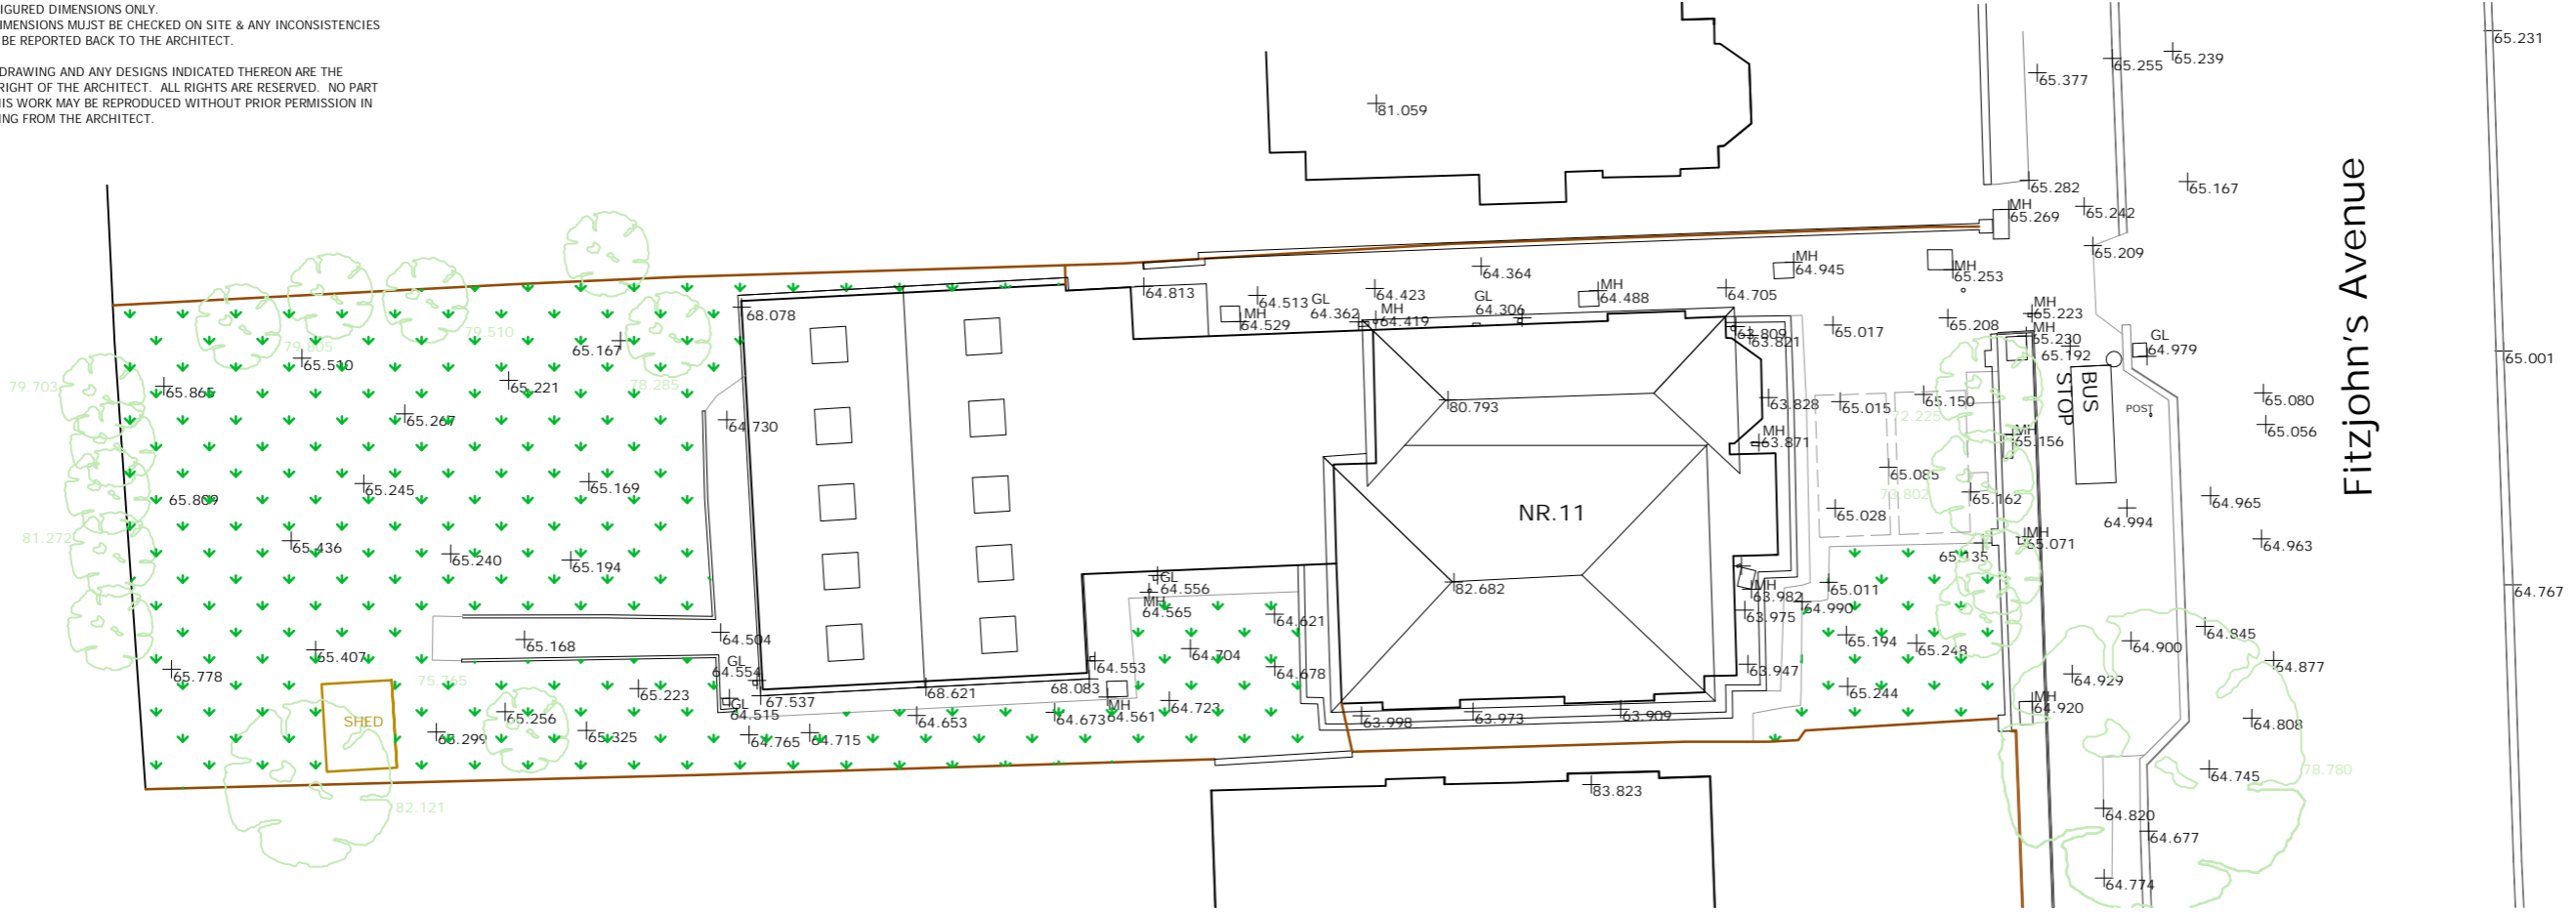


USE FIGURED DIMENSIONS ONLY.
ALL DIMENSIONS MUST BE CHECKED ON SITE & ANY INCONSISTENCIES
MUST BE REPORTED BACK TO THE ARCHITECT.


THIS DRAWING AND ANY DESIGNS INDICATED THEREON ARE THE
COPYRIGHT OF THE ARCHITECT. ALL RIGHTS ARE RESERVED. NO PART
OF THIS WORK MAY BE REPRODUCED WITHOUT PRIOR PERMISSION IN
WRITING FROM THE ARCHITECT.

 

2 EXISTING SITE PLAN
1 : 250

 

1 SITE PLAN
1 : 1250

 

Bchitecture
11A Beresford Road London N2 8AT
+44 (0)20 7642 4477 • D.bhitecture@gmail.com

LOCATION
**11 Fitzjohns Avenue
London NW3 5JY**

DRAWING TITLE
**LOCATION PLAN &
SITE PLAN**

DATE
Apr 2016


SCALE
**1:1250
1:250 @ A3**

JOB NO
1603


DWG NO/REV
100/A

USE FIGURED DIMENSIONS ONLY.
 ALL DIMENSIONS MUST BE CHECKED ON SITE & ANY INCONSISTENCIES
 MUST BE REPORTED BACK TO THE ARCHITECT.

THIS DRAWING AND ANY DESIGNS INDICATED THEREON ARE THE
 COPYRIGHT OF THE ARCHITECT. ALL RIGHTS ARE RESERVED. NO PART
 OF THIS WORK MAY BE REPRODUCED WITHOUT PRIOR PERMISSION IN
 WRITING FROM THE ARCHITECT.

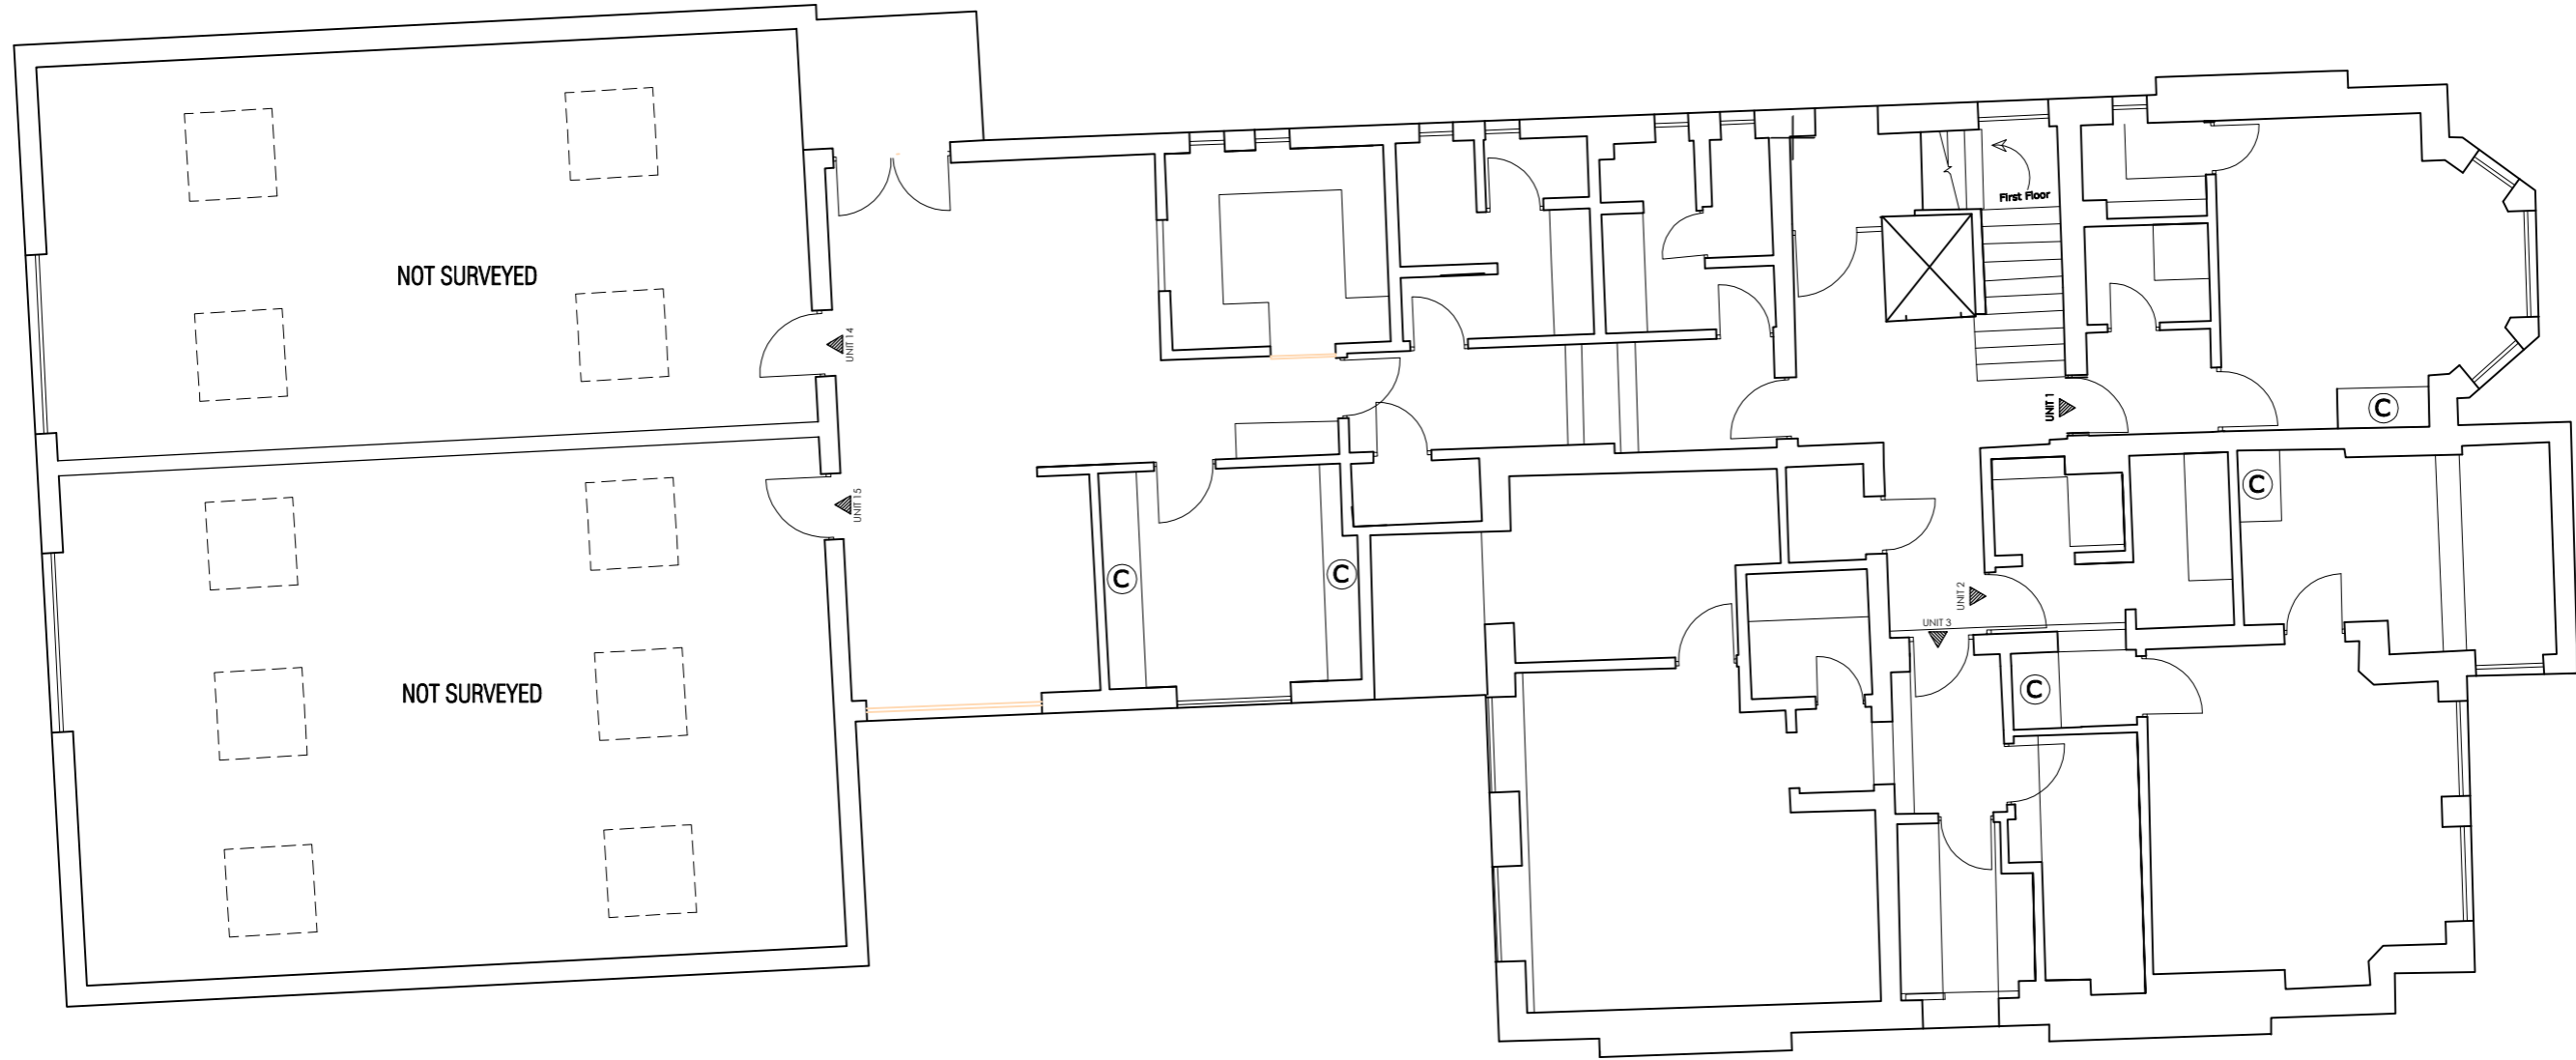

1 EXISTING GROUND FLOOR PLAN
 1 : 100

 

USE FIGURED DIMENSIONS ONLY.
ALL DIMENSIONS MUST BE CHECKED ON SITE & ANY INCONSISTENCIES
MUST BE REPORTED BACK TO THE ARCHITECT.

THIS DRAWING AND ANY DESIGNS INDICATED THEREON ARE THE
COPYRIGHT OF THE ARCHITECT. ALL RIGHTS ARE RESERVED. NO PART
OF THIS WORK MAY BE REPRODUCED WITHOUT PRIOR PERMISSION IN
WRITING FROM THE ARCHITECT.

LOCATION

11 Fitzjohns Avenue
London NW3 5JY

DRAWING TITLE

EXISTING FIRST FLOOR
& SECOND FLOOR PLANS

DATE

Apr 2016

SCALE


1:100
@A3

JOB NO

1603

DWG NO/REV


102/A

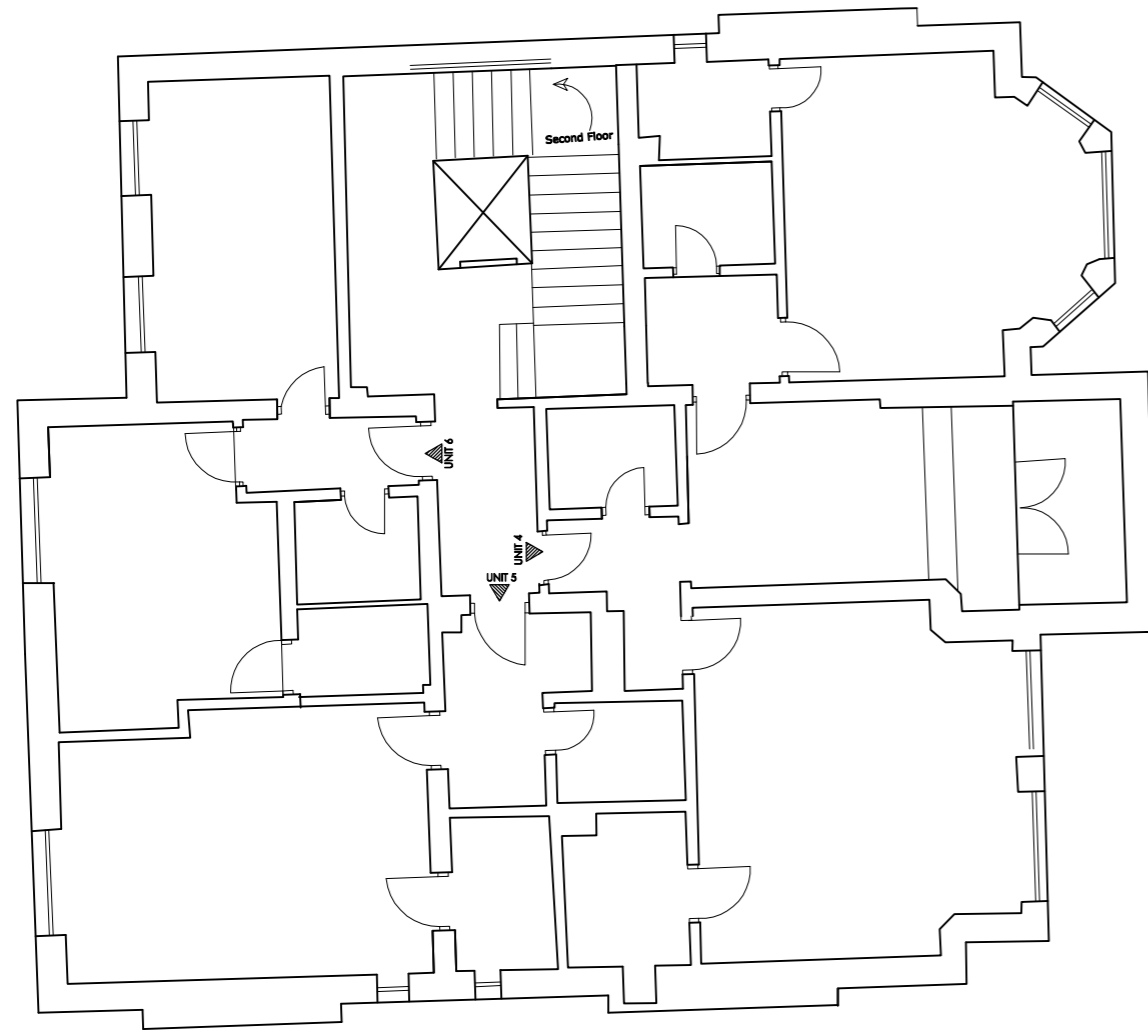

1

EXISTING FIRST FLOOR PLAN

1 : 100

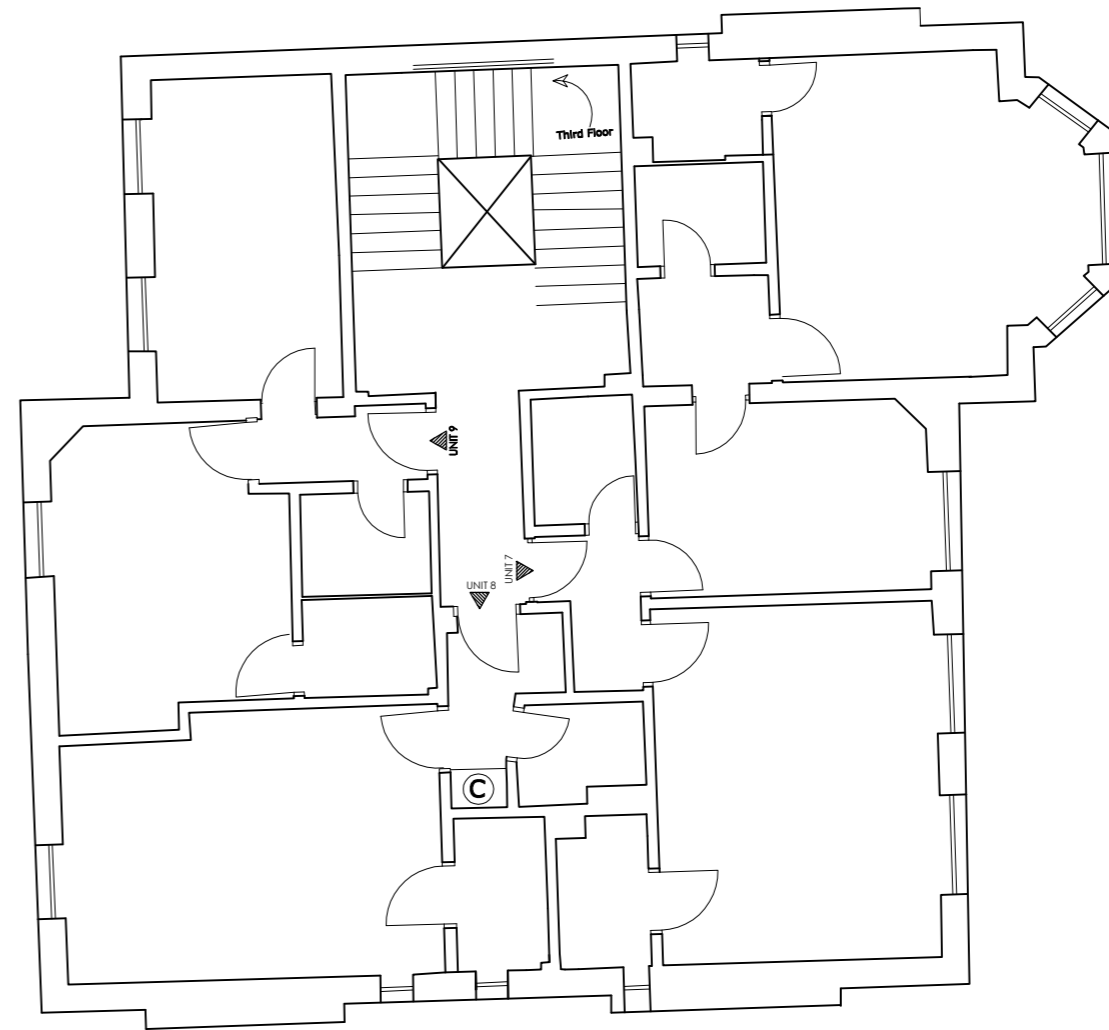

2


EXISTING SECOND FLOOR PLAN

1 : 100




USE FIGURED DIMENSIONS ONLY.
 ALL DIMENSIONS MUST BE CHECKED ON SITE & ANY INCONSISTENCIES
 MUST BE REPORTED BACK TO THE ARCHITECT.

THIS DRAWING AND ANY DESIGNS INDICATED THEREON ARE THE
 COPYRIGHT OF THE ARCHITECT. ALL RIGHTS ARE RESERVED. NO PART
 OF THIS WORK MAY BE REPRODUCED WITHOUT PRIOR PERMISSION IN
 WRITING FROM THE ARCHITECT.

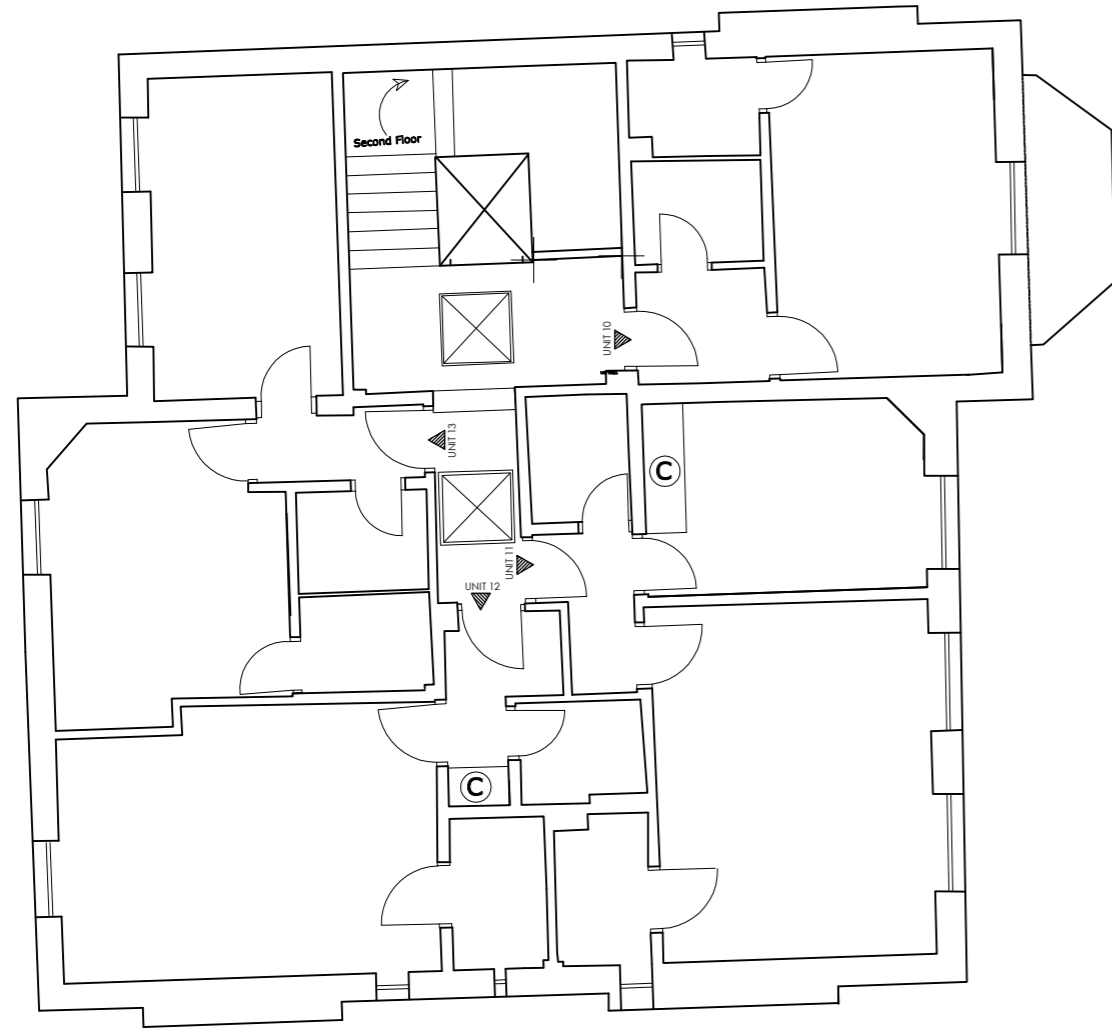

1 EXISTING THIRD FLOOR PLAN
 1 : 100

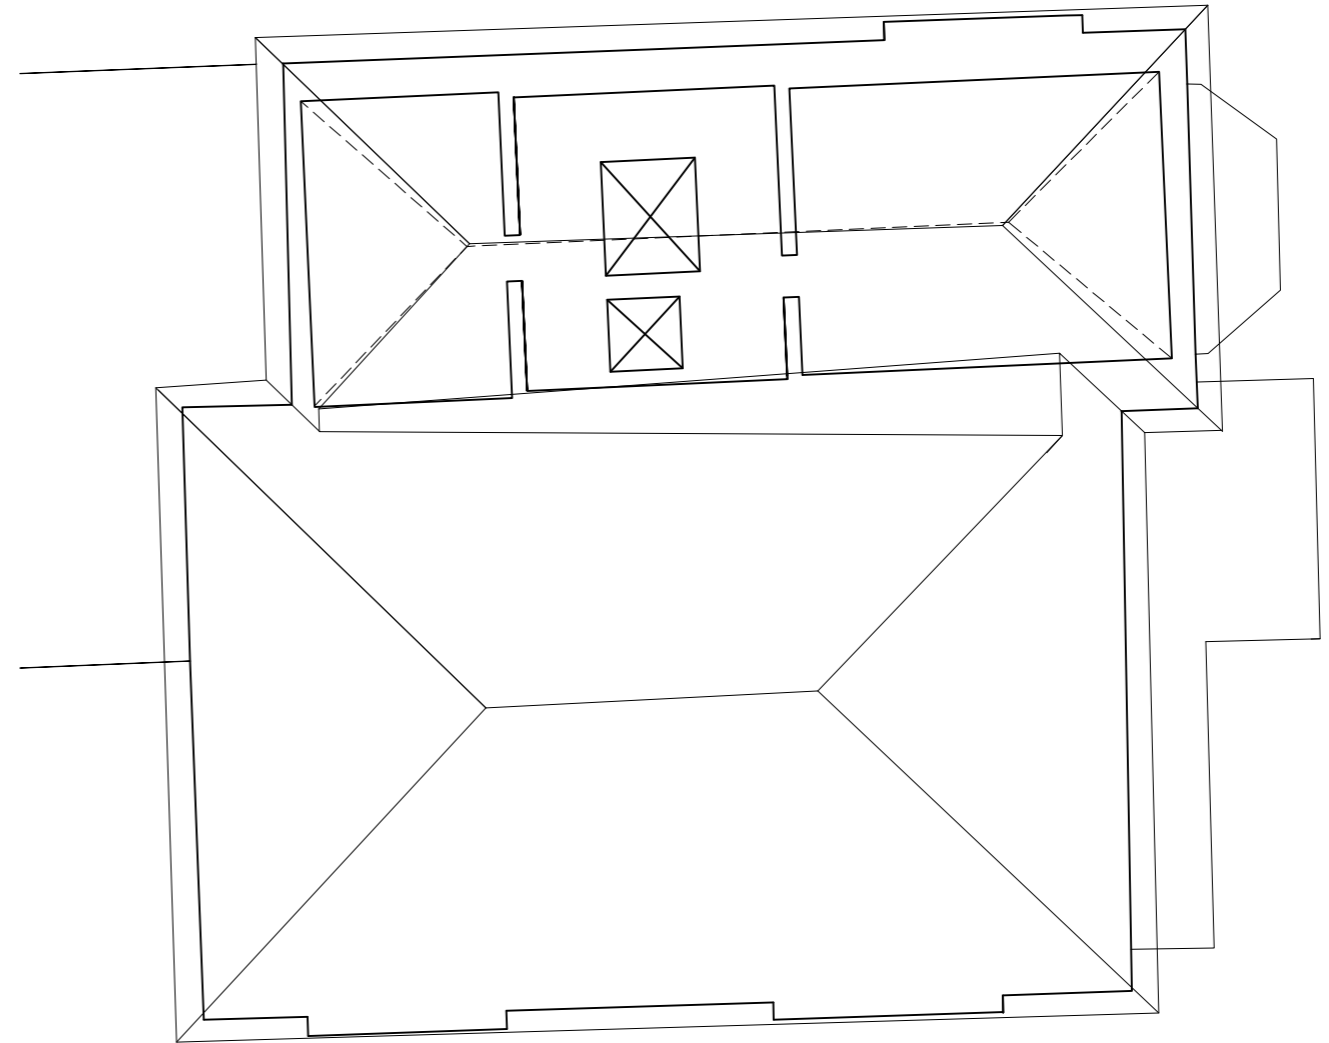


2 EXISTING FOURTH FLOOR PLAN
 1 : 100




USE FIGURED DIMENSIONS ONLY.
ALL DIMENSIONS MUST BE CHECKED ON SITE & ANY INCONSISTENCIES
MUST BE REPORTED BACK TO THE ARCHITECT.

THIS DRAWING AND ANY DESIGNS INDICATED THEREON ARE THE
COPYRIGHT OF THE ARCHITECT. ALL RIGHTS ARE RESERVED. NO PART
OF THIS WORK MAY BE REPRODUCED WITHOUT PRIOR PERMISSION IN
WRITING FROM THE ARCHITECT.

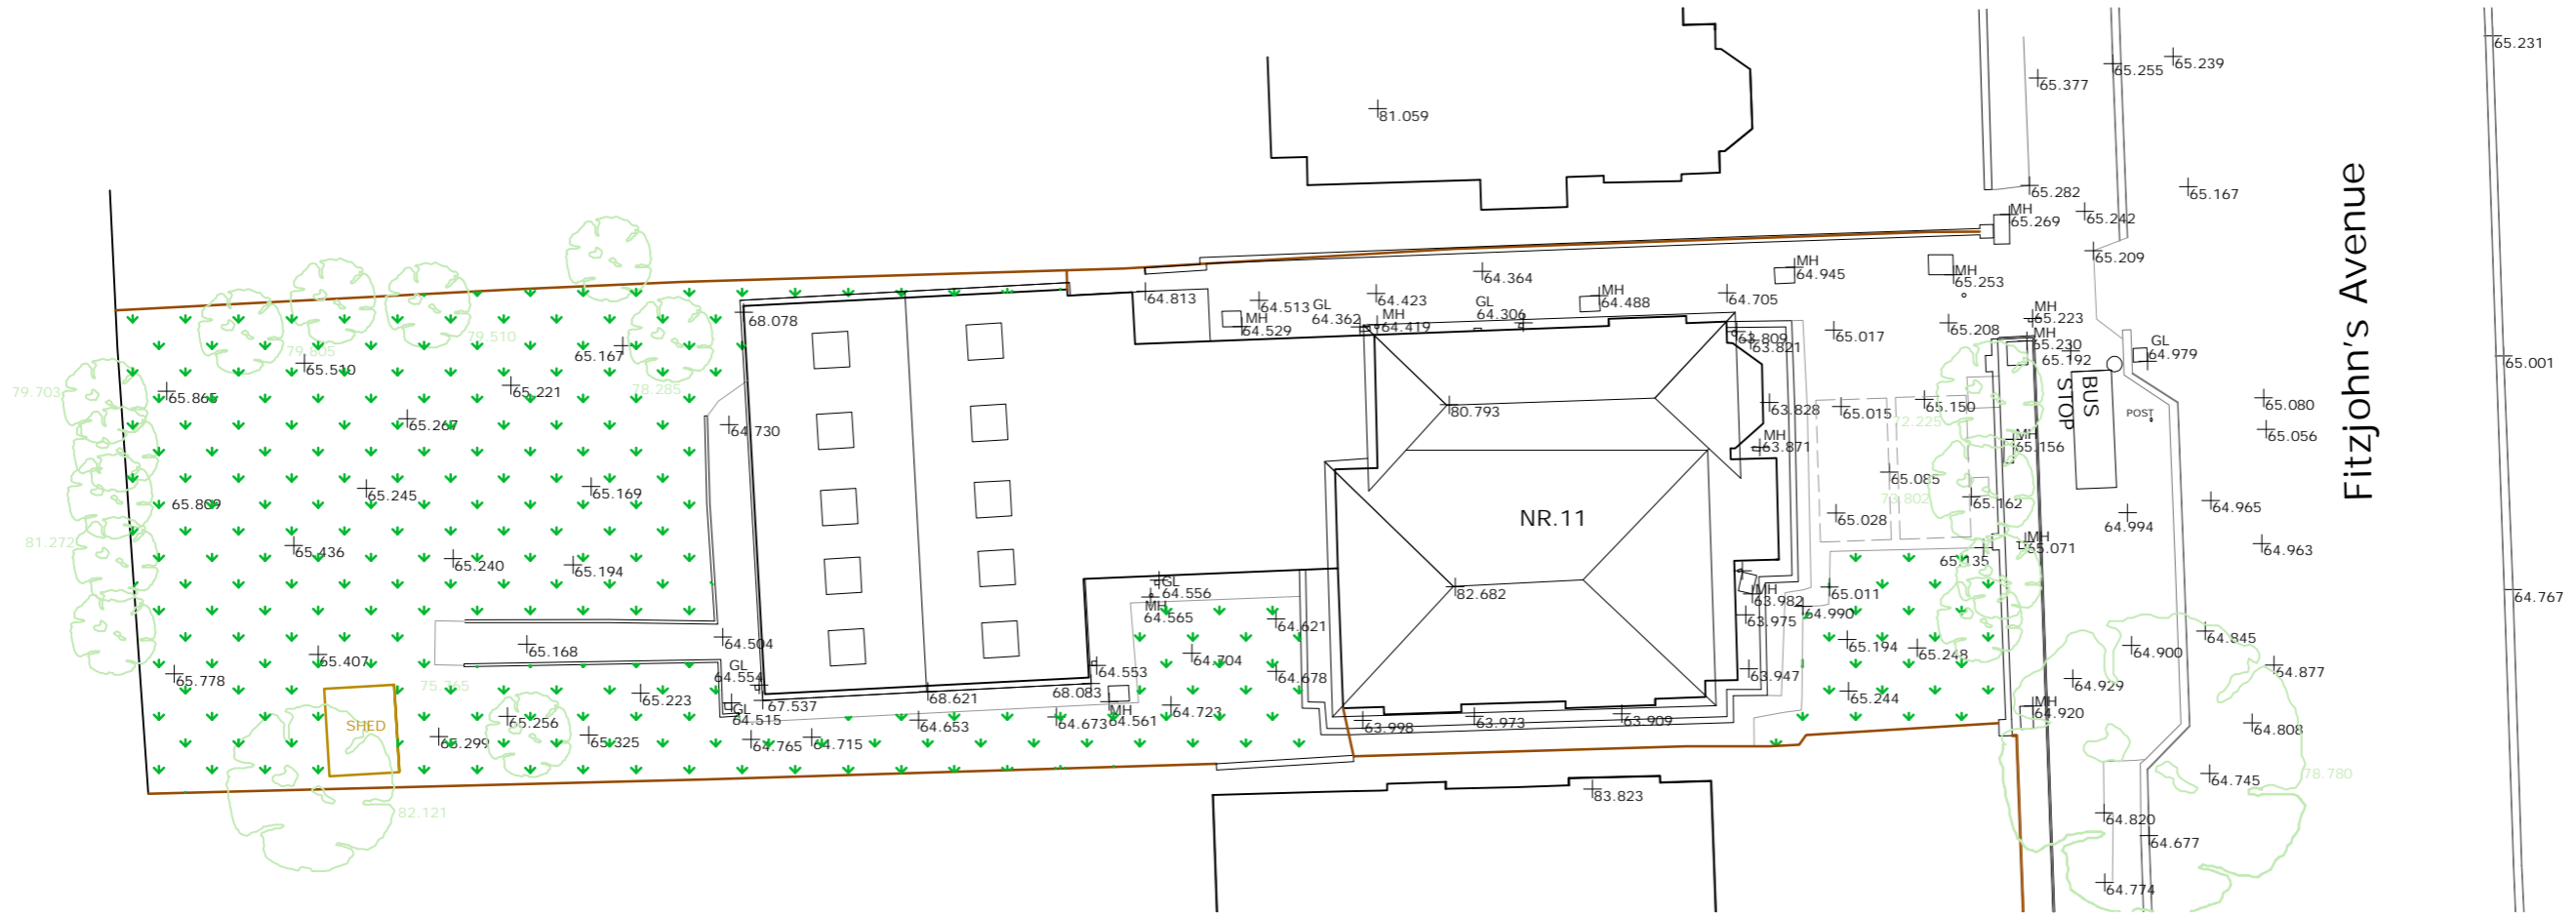

2 PROPOSED SITE PLAN
1 : 250

 

NO PROPOSED CHANGES

LOCATION

DRAWING TITLE

DATE


SCALE

JOB NO

DWG NO/REV

USE FIGURED DIMENSIONS ONLY.
 ALL DIMENSIONS MUST BE CHECKED ON SITE & ANY INCONSISTENCIES
 MUST BE REPORTED BACK TO THE ARCHITECT.

THIS DRAWING AND ANY DESIGNS INDICATED THEREON ARE THE
 COPYRIGHT OF THE ARCHITECT. ALL RIGHTS ARE RESERVED. NO PART
 OF THIS WORK MAY BE REPRODUCED WITHOUT PRIOR PERMISSION IN
 WRITING FROM THE ARCHITECT.

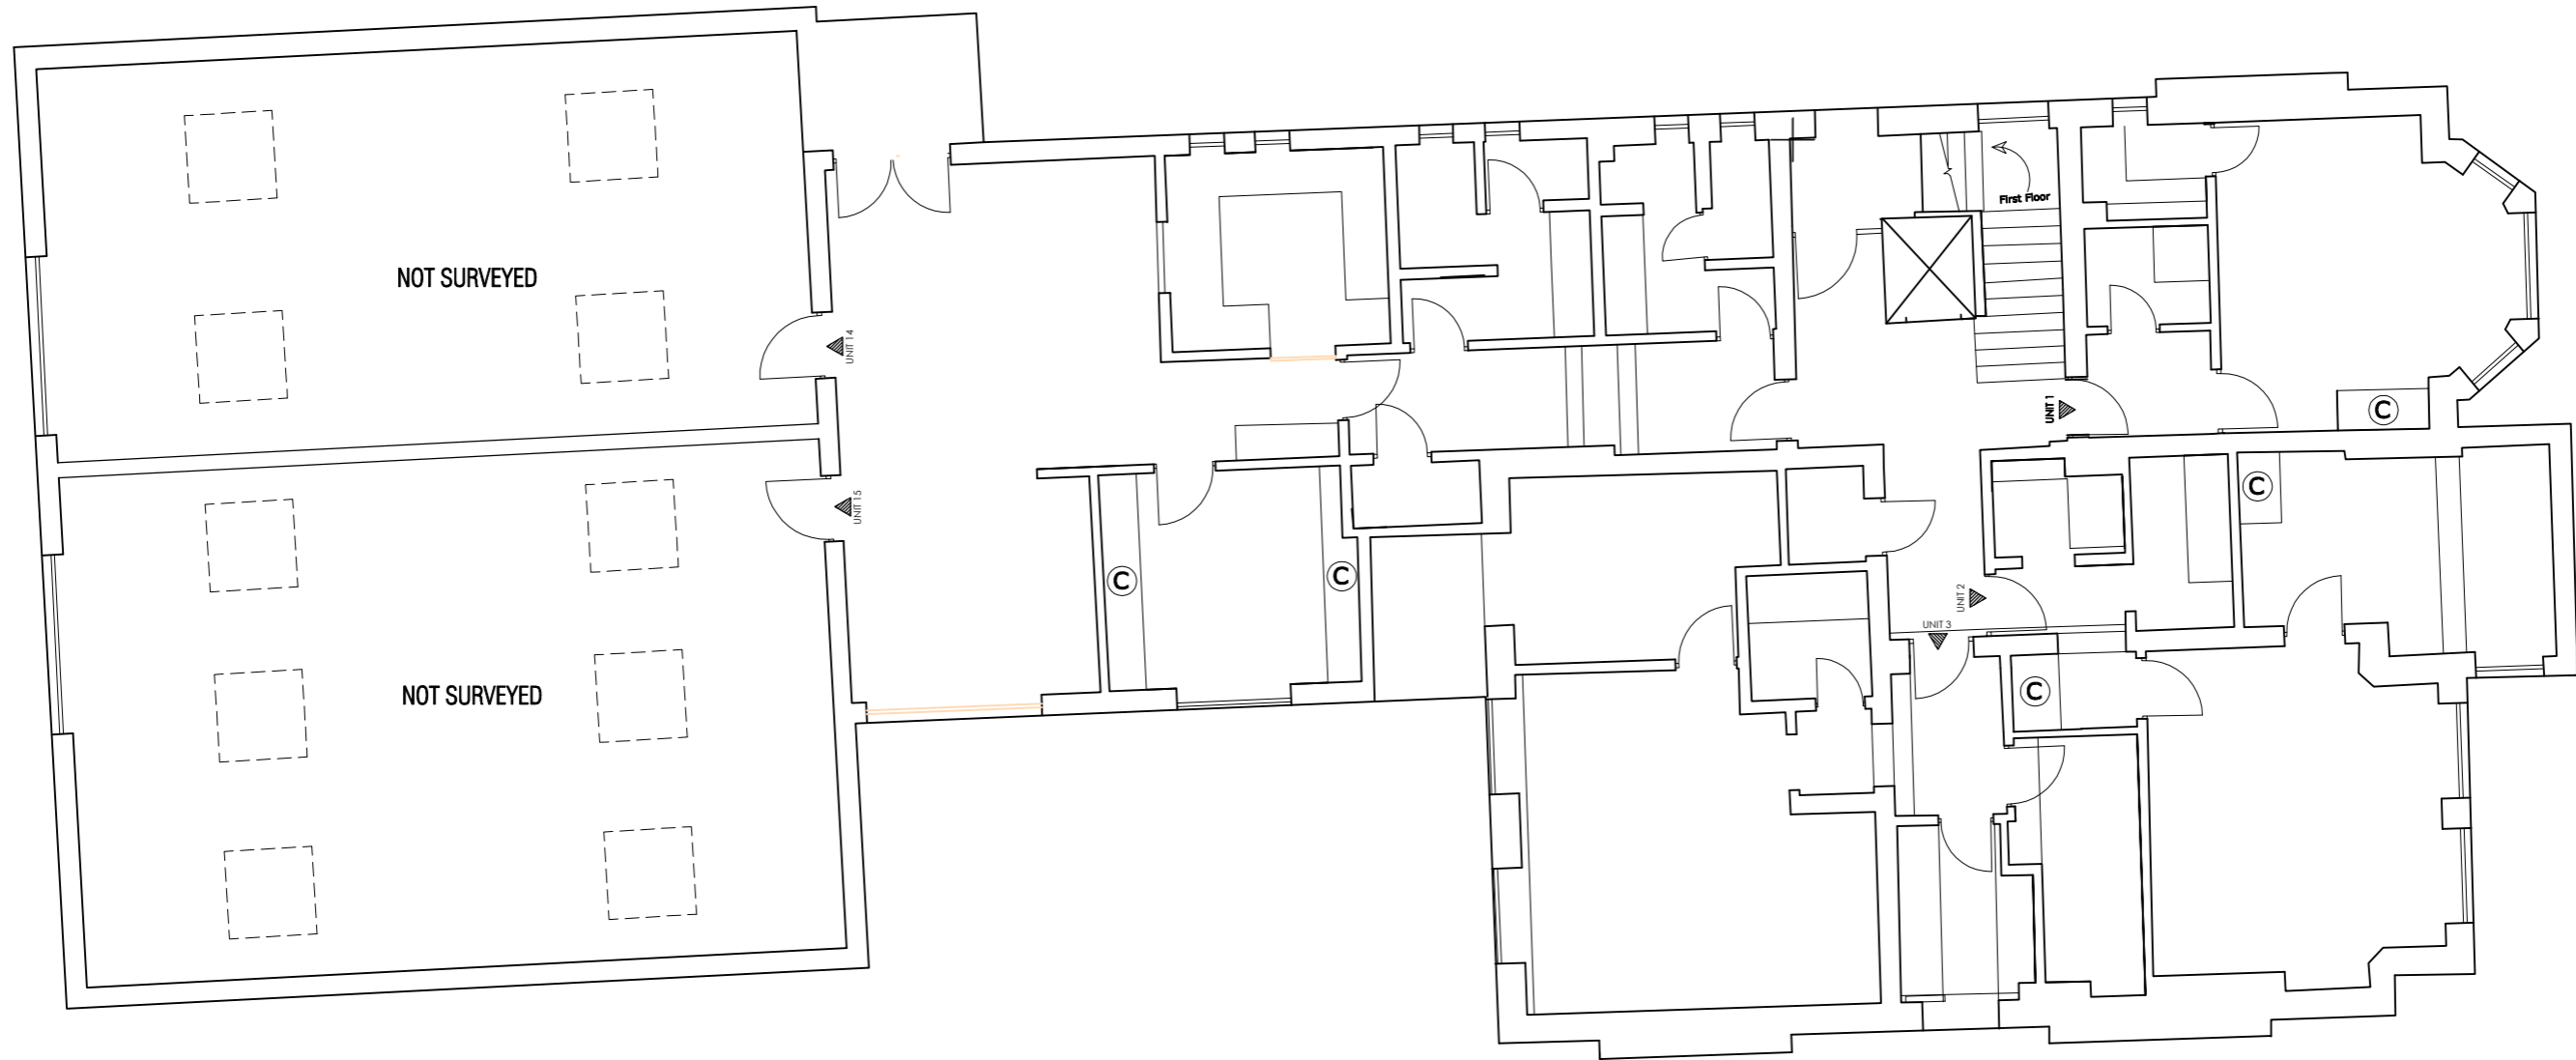

NO PROPOSED CHANGES

1 PROPOSED GROUND FLOOR PLAN
 1 : 100



LOCATION

11 Fitzjohns Avenue
 London NW3 5JY

DRAWING TITLE

PROPOSED GROUND FLOOR
 PLAN

DATE

Apr 2016

SCALE

1:100
 @A3

JOB NO


1603

DWG NO/REV

201/-


USE FIGURED DIMENSIONS ONLY.
ALL DIMENSIONS MUST BE CHECKED ON SITE & ANY INCONSISTENCIES
MUST BE REPORTED BACK TO THE ARCHITECT.

THIS DRAWING AND ANY DESIGNS INDICATED THEREON ARE THE
COPYRIGHT OF THE ARCHITECT. ALL RIGHTS ARE RESERVED. NO PART
OF THIS WORK MAY BE REPRODUCED WITHOUT PRIOR PERMISSION IN
WRITING FROM THE ARCHITECT.

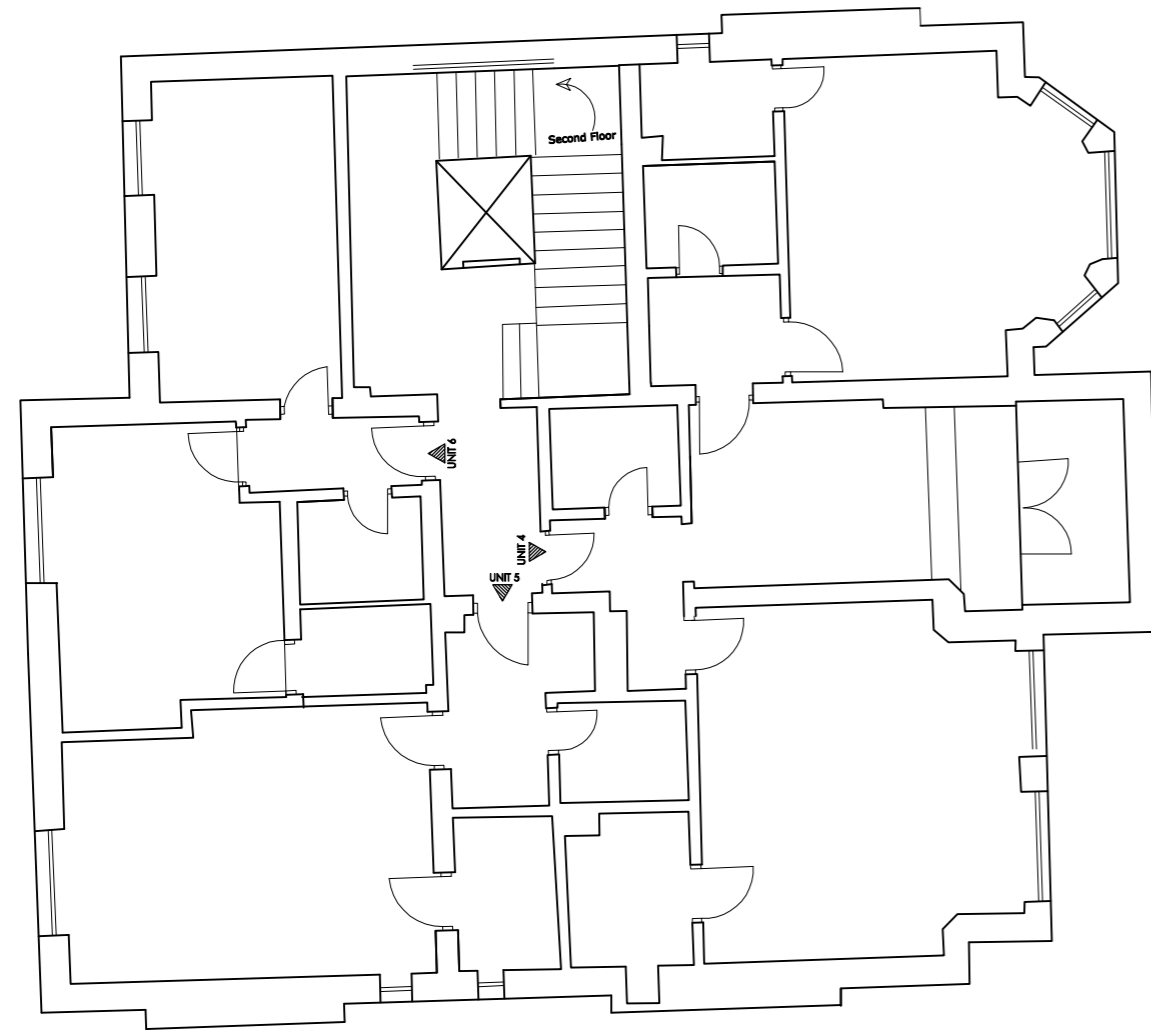

NO PROPOSED CHANGES

1 PROPOSED FIRST FLOOR PLAN
1 : 100

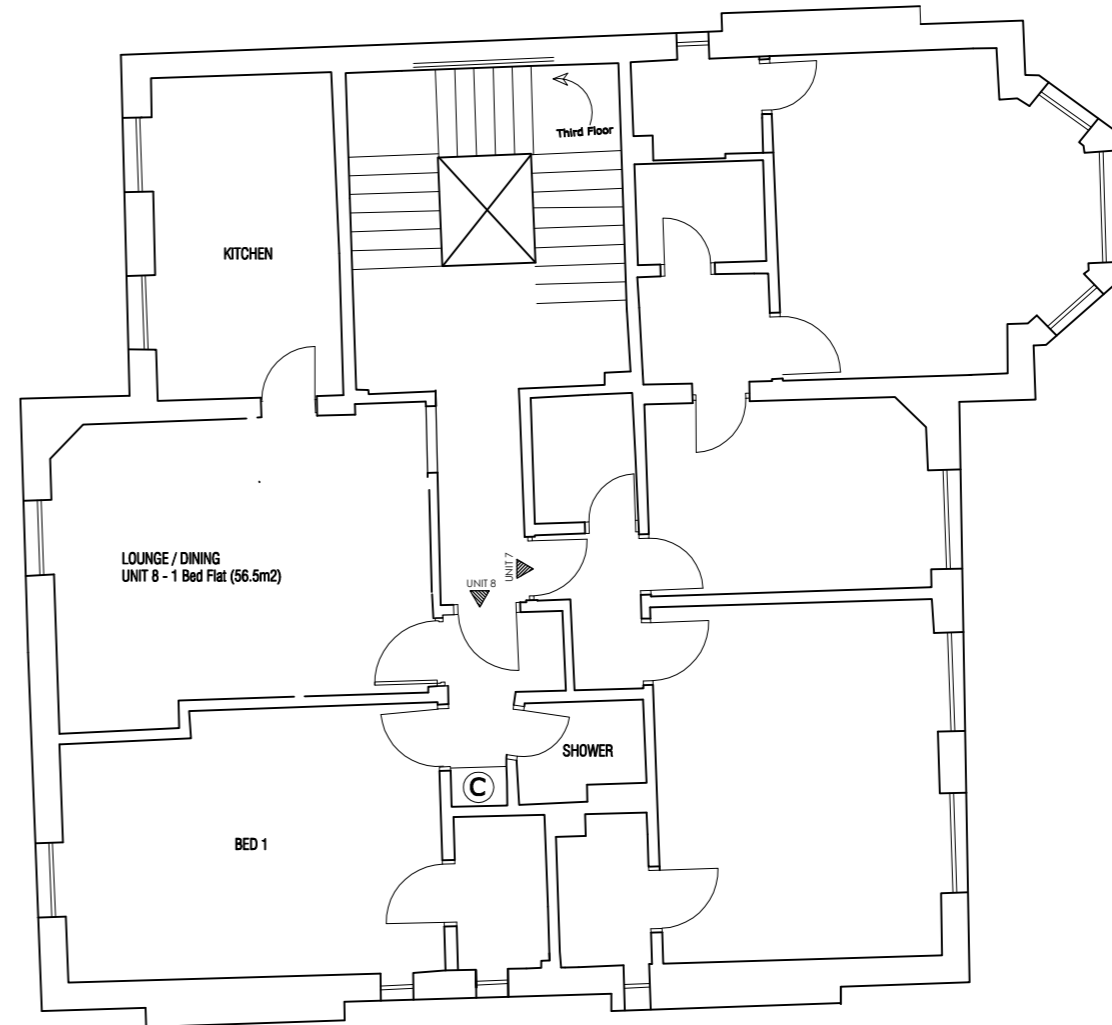


2 PROPOSED SECOND FLOOR PLAN
1 : 100




USE FIGURED DIMENSIONS ONLY.
 ALL DIMENSIONS MUST BE CHECKED ON SITE & ANY INCONSISTENCIES
 MUST BE REPORTED BACK TO THE ARCHITECT.

THIS DRAWING AND ANY DESIGNS INDICATED THEREON ARE THE
 COPYRIGHT OF THE ARCHITECT. ALL RIGHTS ARE RESERVED. NO PART
 OF THIS WORK MAY BE REPRODUCED WITHOUT PRIOR PERMISSION IN
 WRITING FROM THE ARCHITECT.

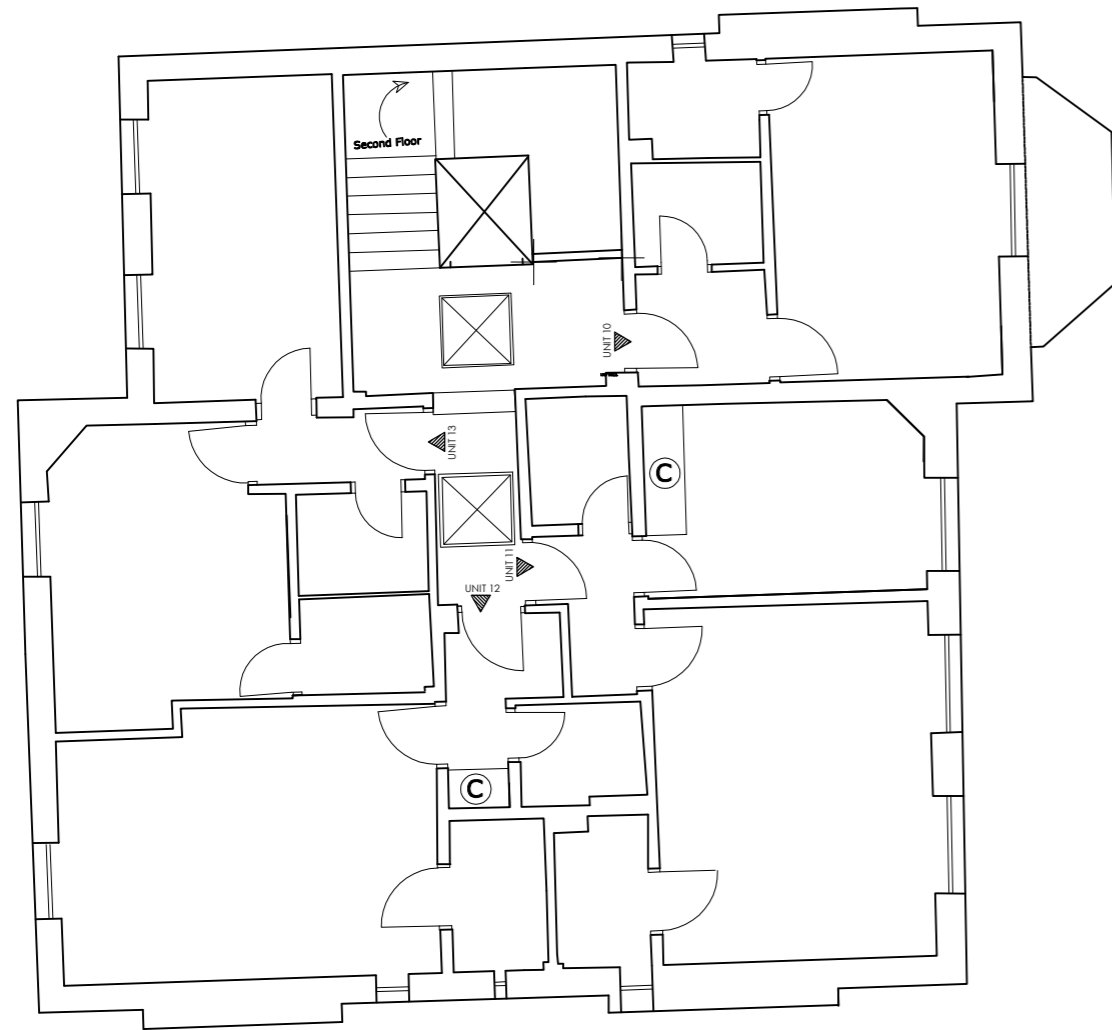

NO PROPOSED CHANGES

1 PROPOSED THIRD FLOOR PLAN
 1 : 100

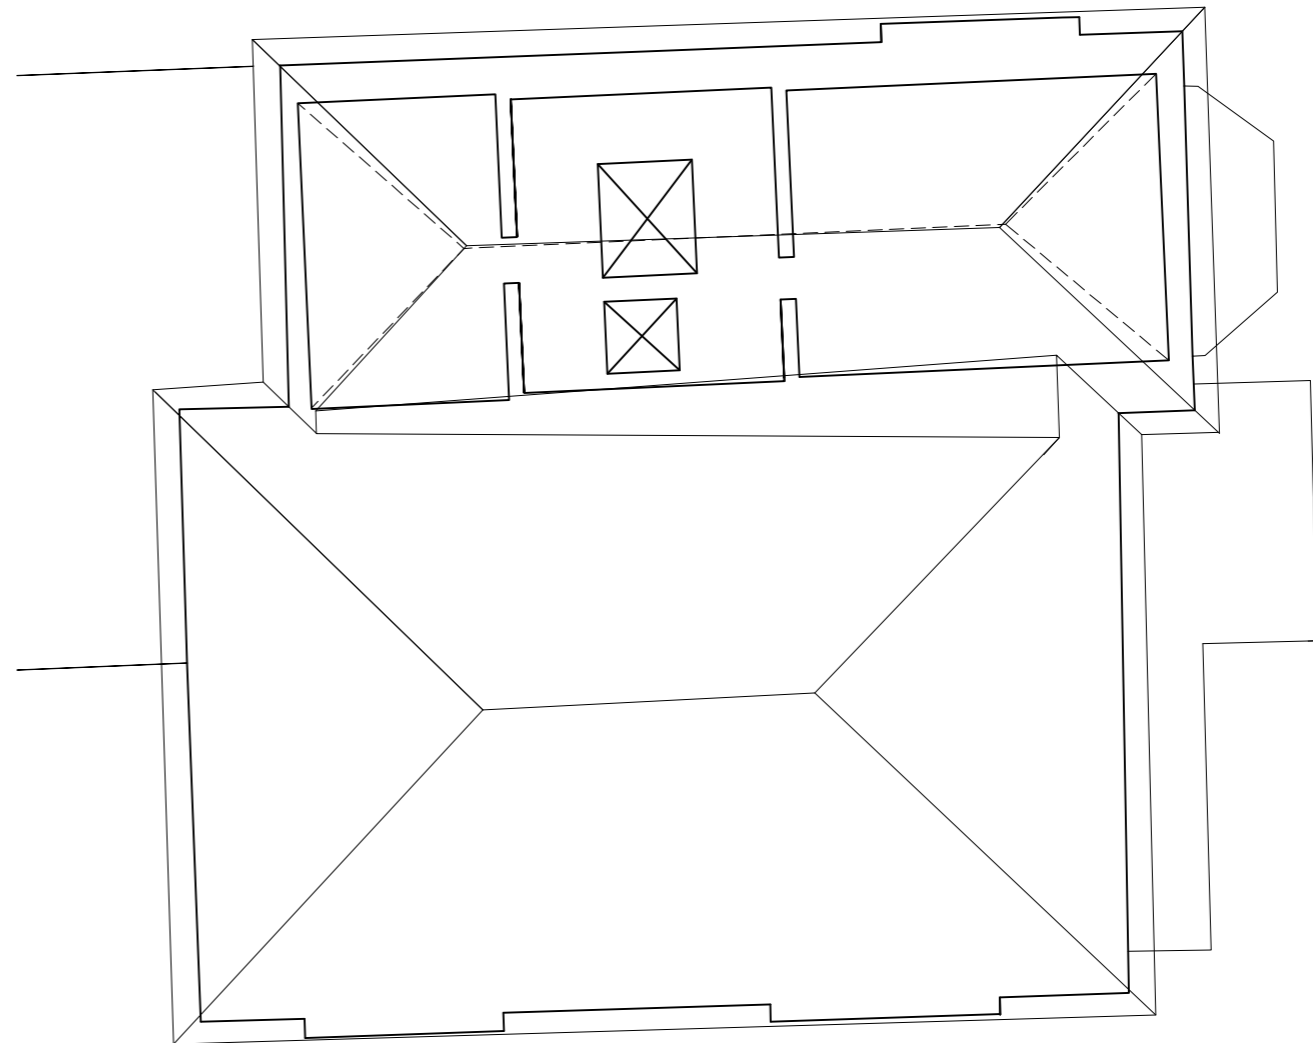

NO PROPOSED CHANGES

2 PROPOSED FOURTH FLOOR PLAN
 1 : 100

