


EXISTING SOUTH ELEVATION

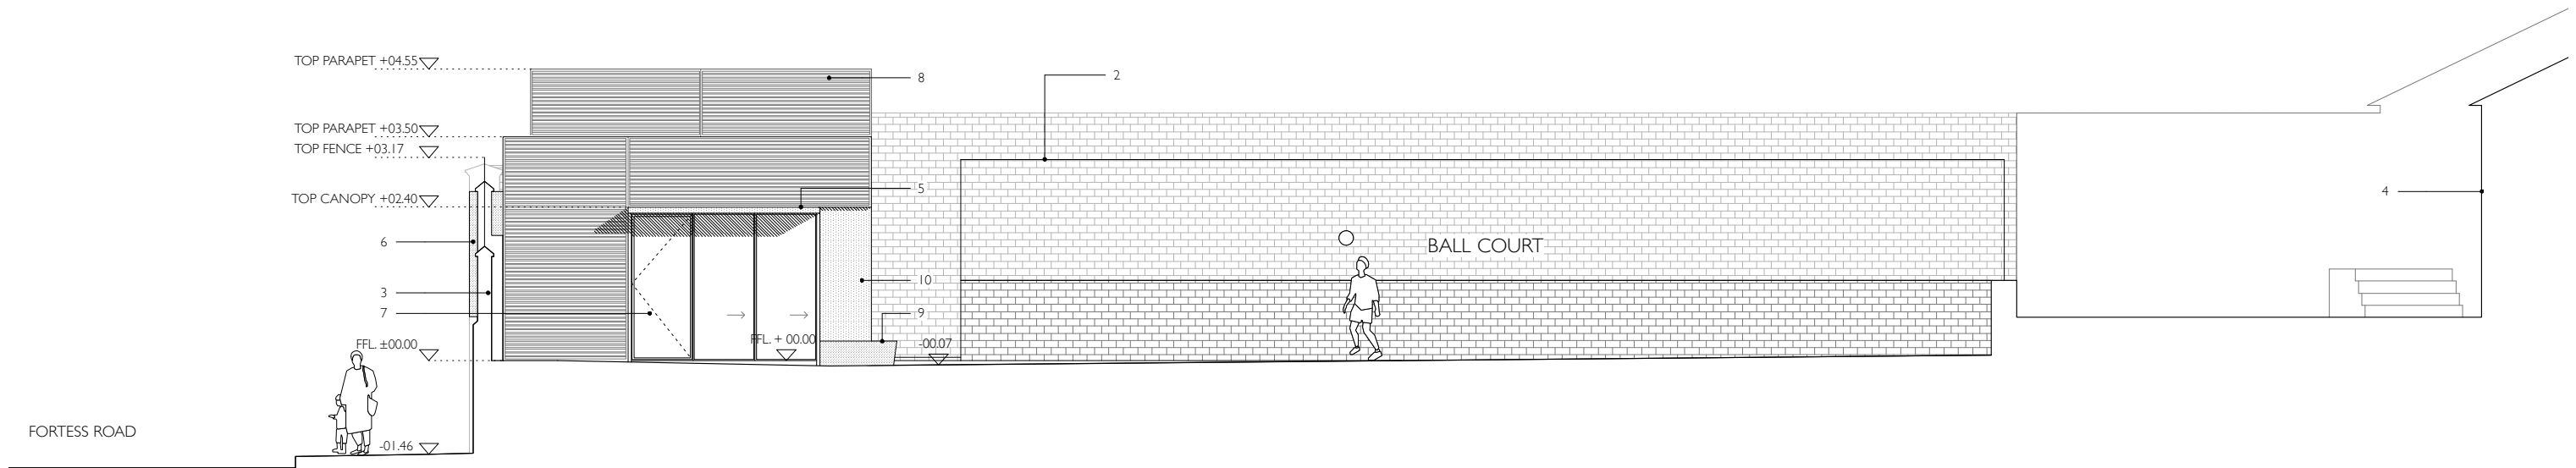

PROPOSED SOUTH ELEVATION

Key

EXISTING:

- 1 - Existing canopy structure
- 2 - Existing wire mesh fence
- 3 - Existing brick boundary wall
- 4 - Existing school building

PROPOSED:

- 5 - Aluminium clad entrance canopy
- 6 - Display window
- 7 - Glazed entrance door - aluminium framed

PROPOSED MATERIALS:

- 8 - Timber rainscreen
- 9 - Low concrete plinth / bench
- 10 - Aluminium panel

REV	DATE	BY
A	31.05.16	Reduced Height NS



EXISTING AND PROPOSED SOUTH ELEVATION

DWG NO. : P008
 REV : A
 SCALE : 1:100 @ A3
 STATUS : PLANNING
 DATE : 21.04.16
 BY : NS

DO NOT SCALE OFF DRAWINGS / USE FIGURED DIMENSIONS ONLY
 CHECK DIMENSIONS ON SITE / NOTIFY ARCHITECT OF DISCREPANCIES
 REFER TO STRUCTURAL ENGINEER DRAWINGS FOR STRUCTURAL DESIGN
 COPYRIGHT AY ARCHITECTS

1505 - ELEANOR PALMER SCIENCE LAB

AY Architects
 Studio 23, 25-27 Bickerton Road, London N19 5JT, UK
 [t] ++44(0)20 7272 8899 [e] info@ayarchitects.com