


EXISTING WEST ELEVATION

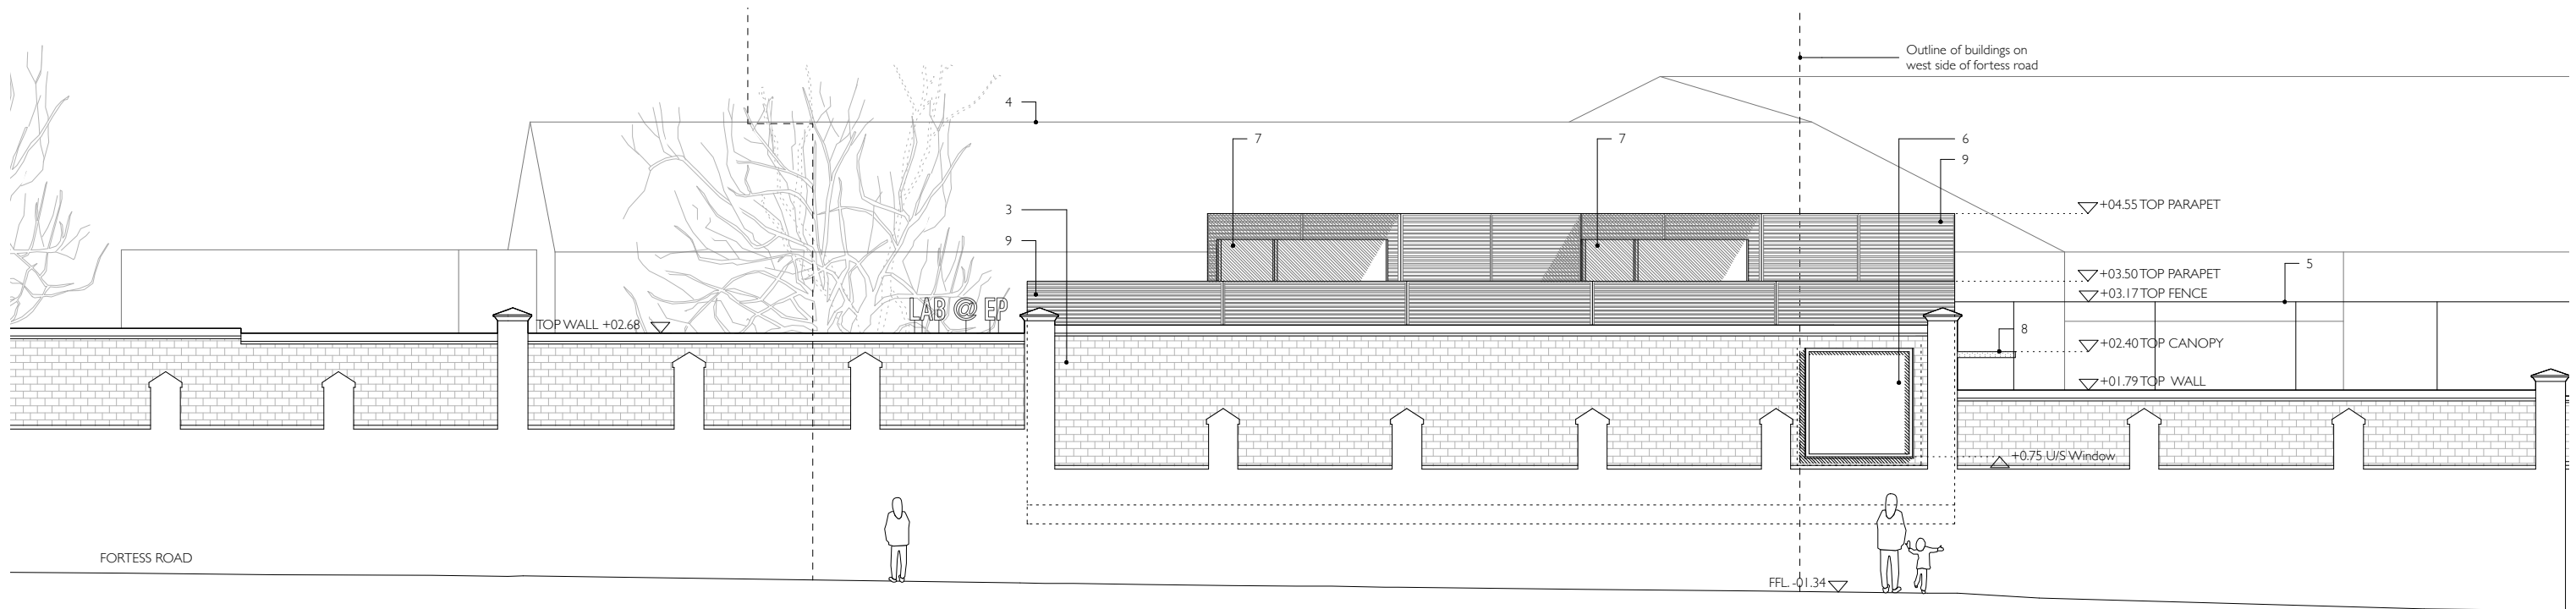

PROPOSED WEST ELEVATION

Key

EXISTING:

- 1 - Existing canopy structure
- 2 - Existing fence
- 3 - Existing brick boundary wall
- 4 - School buildings in background

PROPOSED:

- 5 - New wire mesh fence to replace existing
- 6 - Display window - laminated toughened glass with aluminium flashing
- 7 - Aluminium framed roof window
- 8 - Aluminium clad entrance canopy

PROPOSED MATERIALS:

- 9 - Timber rainscreen

REV	DATE	BY
A	31.05.16	NS



EXISTING AND PROPOSED WEST ELEVATION

DWG NO.: **P007**  
 REV: **A**  
 SCALE: 1:100 @ A3  
 STATUS: PLANNING  
 DATE: 21.04.16  
 BY: NS

DO NOT SCALE OFF DRAWINGS / USE FIGURED DIMENSIONS ONLY  
 CHECK DIMENSIONS ON SITE / NOTIFY ARCHITECT OF DISCREPANCIES  
 REFER TO STRUCTURAL ENGINEER DRAWINGS FOR STRUCTURAL DESIGN  
 COPYRIGHT AY ARCHITECTS

**1505 - ELEANOR PALMER SCIENCE LAB**

**AY Architects**  
 Studio 23, 25-27 Bickerton Road, London N19 5JT, UK  
 [t] +44(0)20 7272 8899 [e] info@ayarchitects.com