



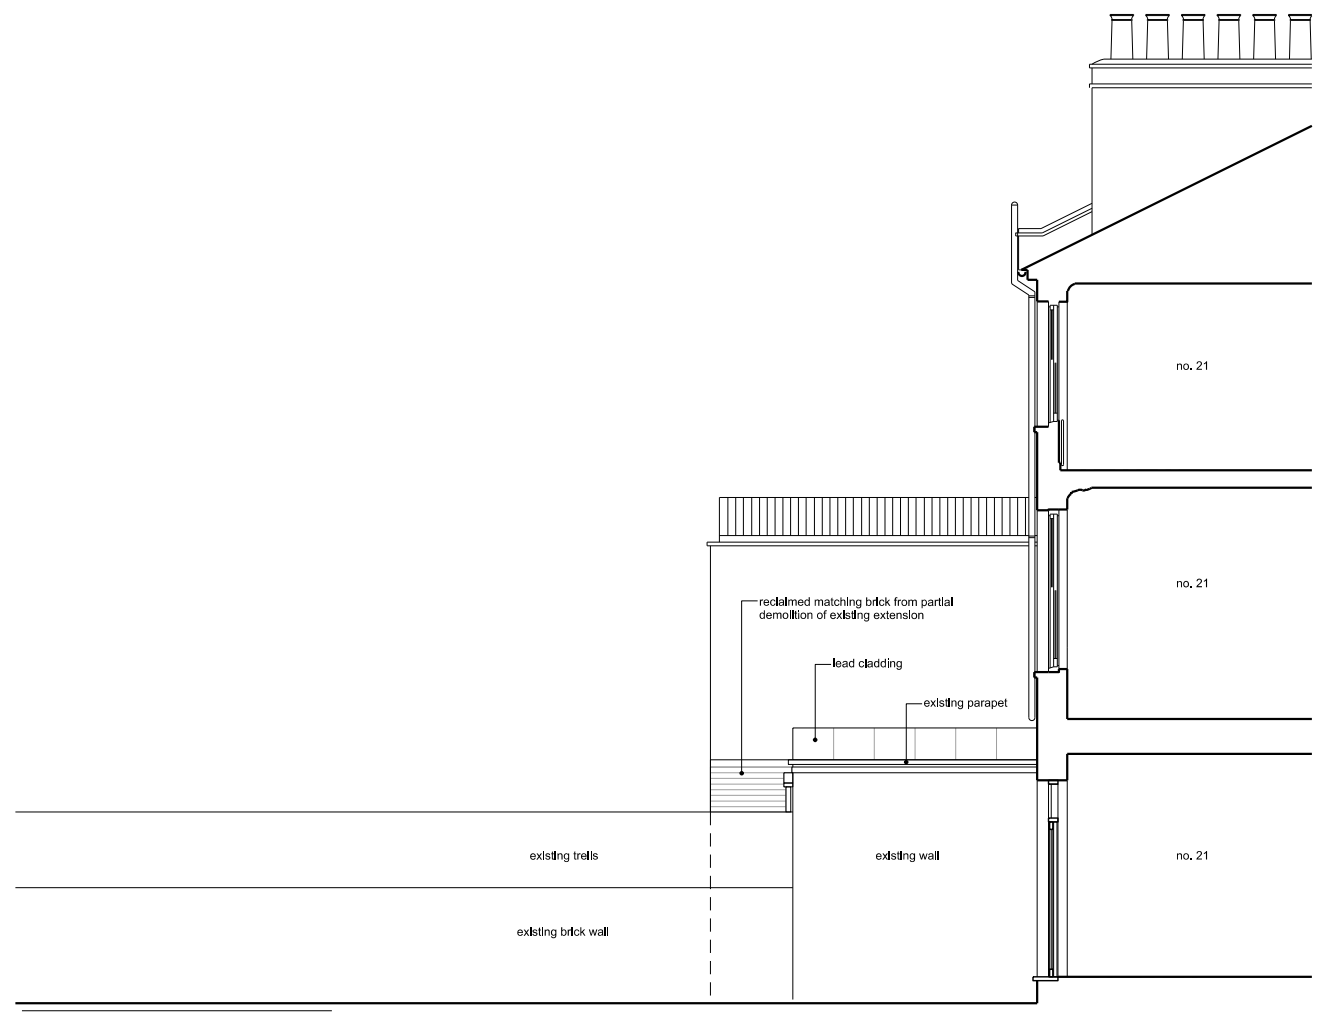

02 Proposed East Elevation  
1:50@ A1 / 1:100@A3




03 Proposed North Elevation  
1:50@ A1 / 1:100@A3

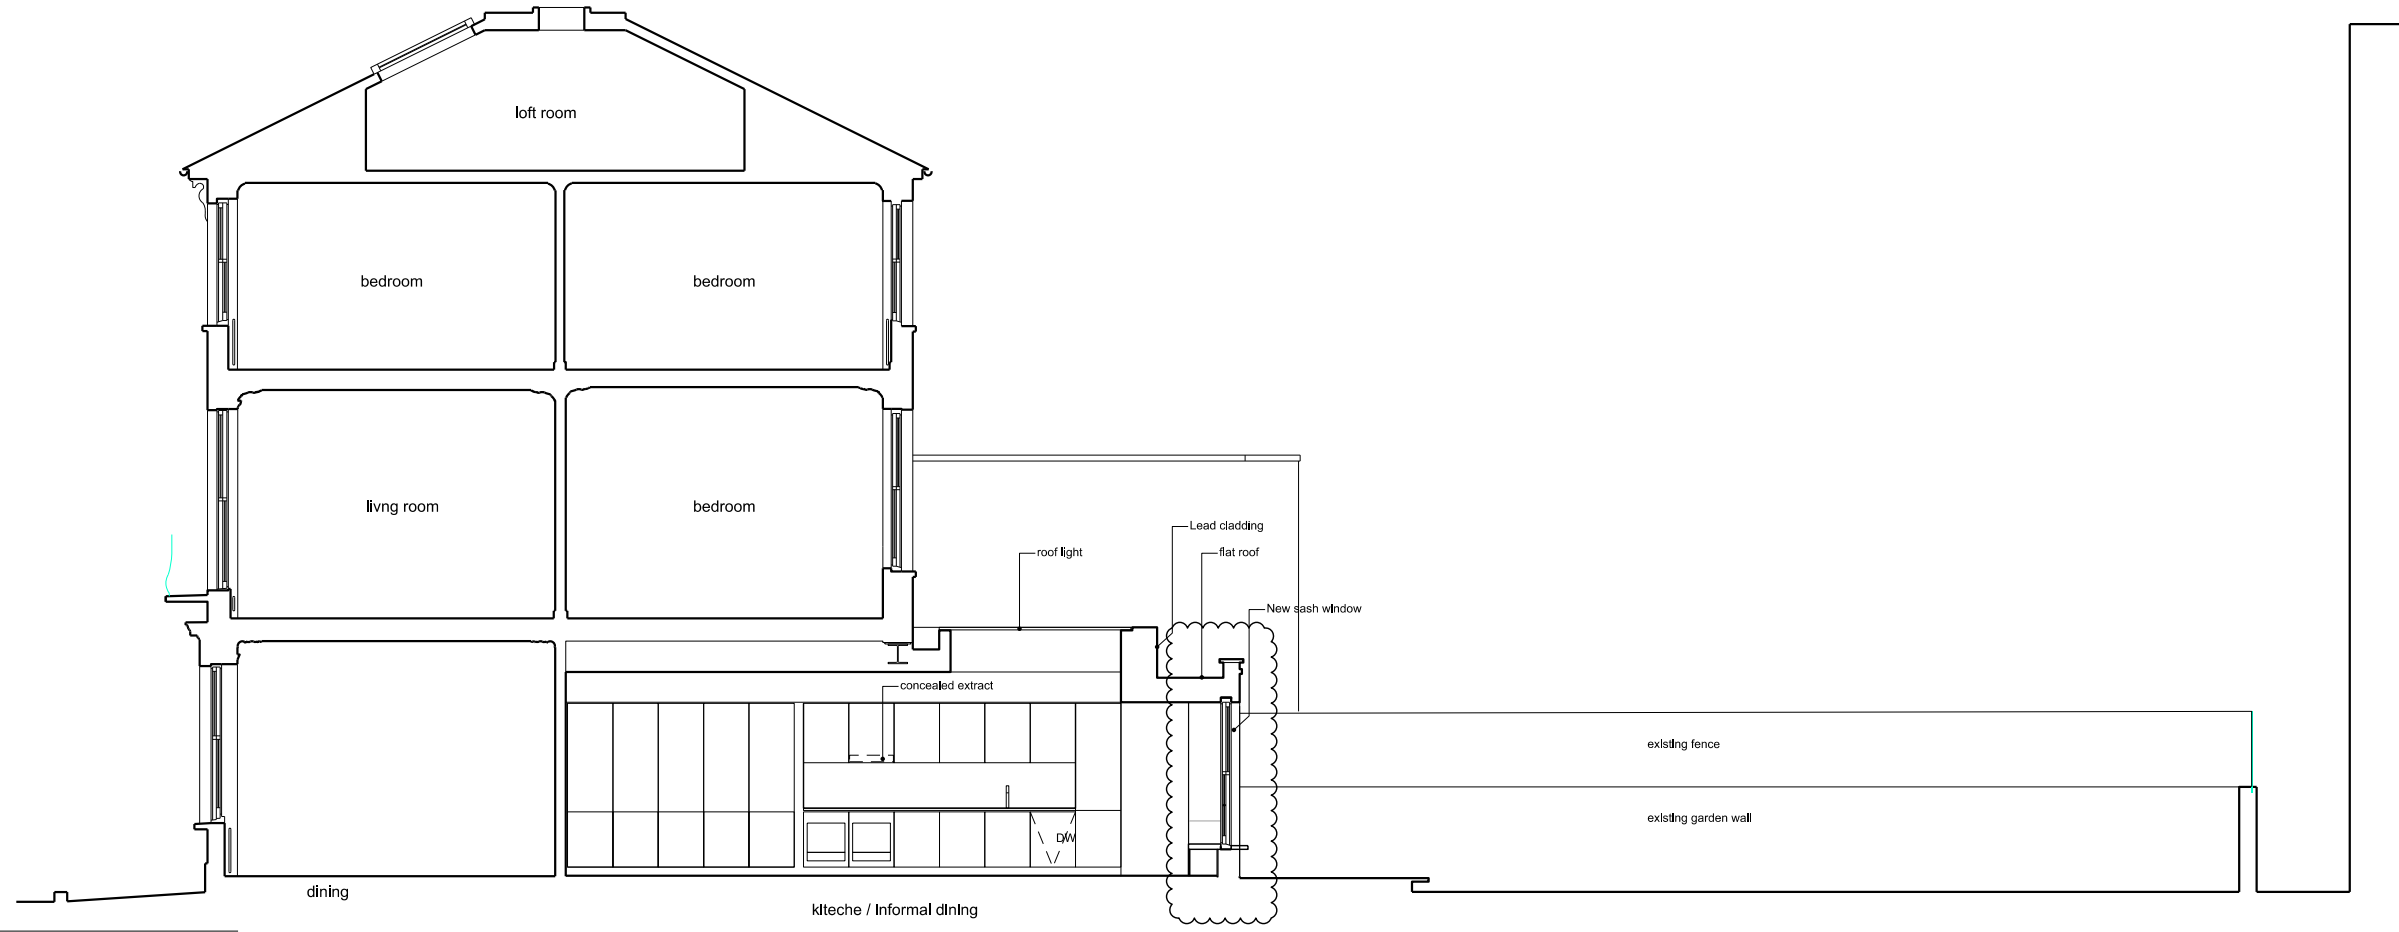

01 Proposed Section BB  
1:50@ A1 / 1:100@A3

**General Notes**  
DO NOT SCALE. All dimensions must be checked on site, errors are to be reported.  
All illustrated material is subject to copyright. Unless otherwise agreed in writing, all rights to use this document are subject to payment of all architect's charges. This document may only be used for the express purpose and project for which it has been created and delivered, as notified in writing by the Architect. This document may not be otherwise used or copied. Any unauthorised use of this document is at the user's sole risk and without limiting the Architect's rights the user releases and indemnifies the Architect from and against all loss so arising.  
Contractors must ensure that cross referenced drawings and specifications noted on these drawings are checked on a regular basis to ensure that the latest revisions are used.

 

SUBMITTED AT A3

Issue Record By Chk Date

02	Non material minor amendment	AG	AG	21.12.2015
01	Planning	AG	AG	09.07.2015

Title  
Proposed Section & Elevation

Project  
19 Bartholomew Villas

Scale  
1:50 @ A1 1:100 @ A3

Status  
PLANNING

Drawing Number  
009-PL-011

Revision  
02

GAMBLES ARCHITECTS  
22a Somerset Street  
Bristol BS2 8LZ  
T: 0117 9145919 / 07974 262927  
www.gamblesarchitects.co.uk