


EXISTING NORTH ELEVATION

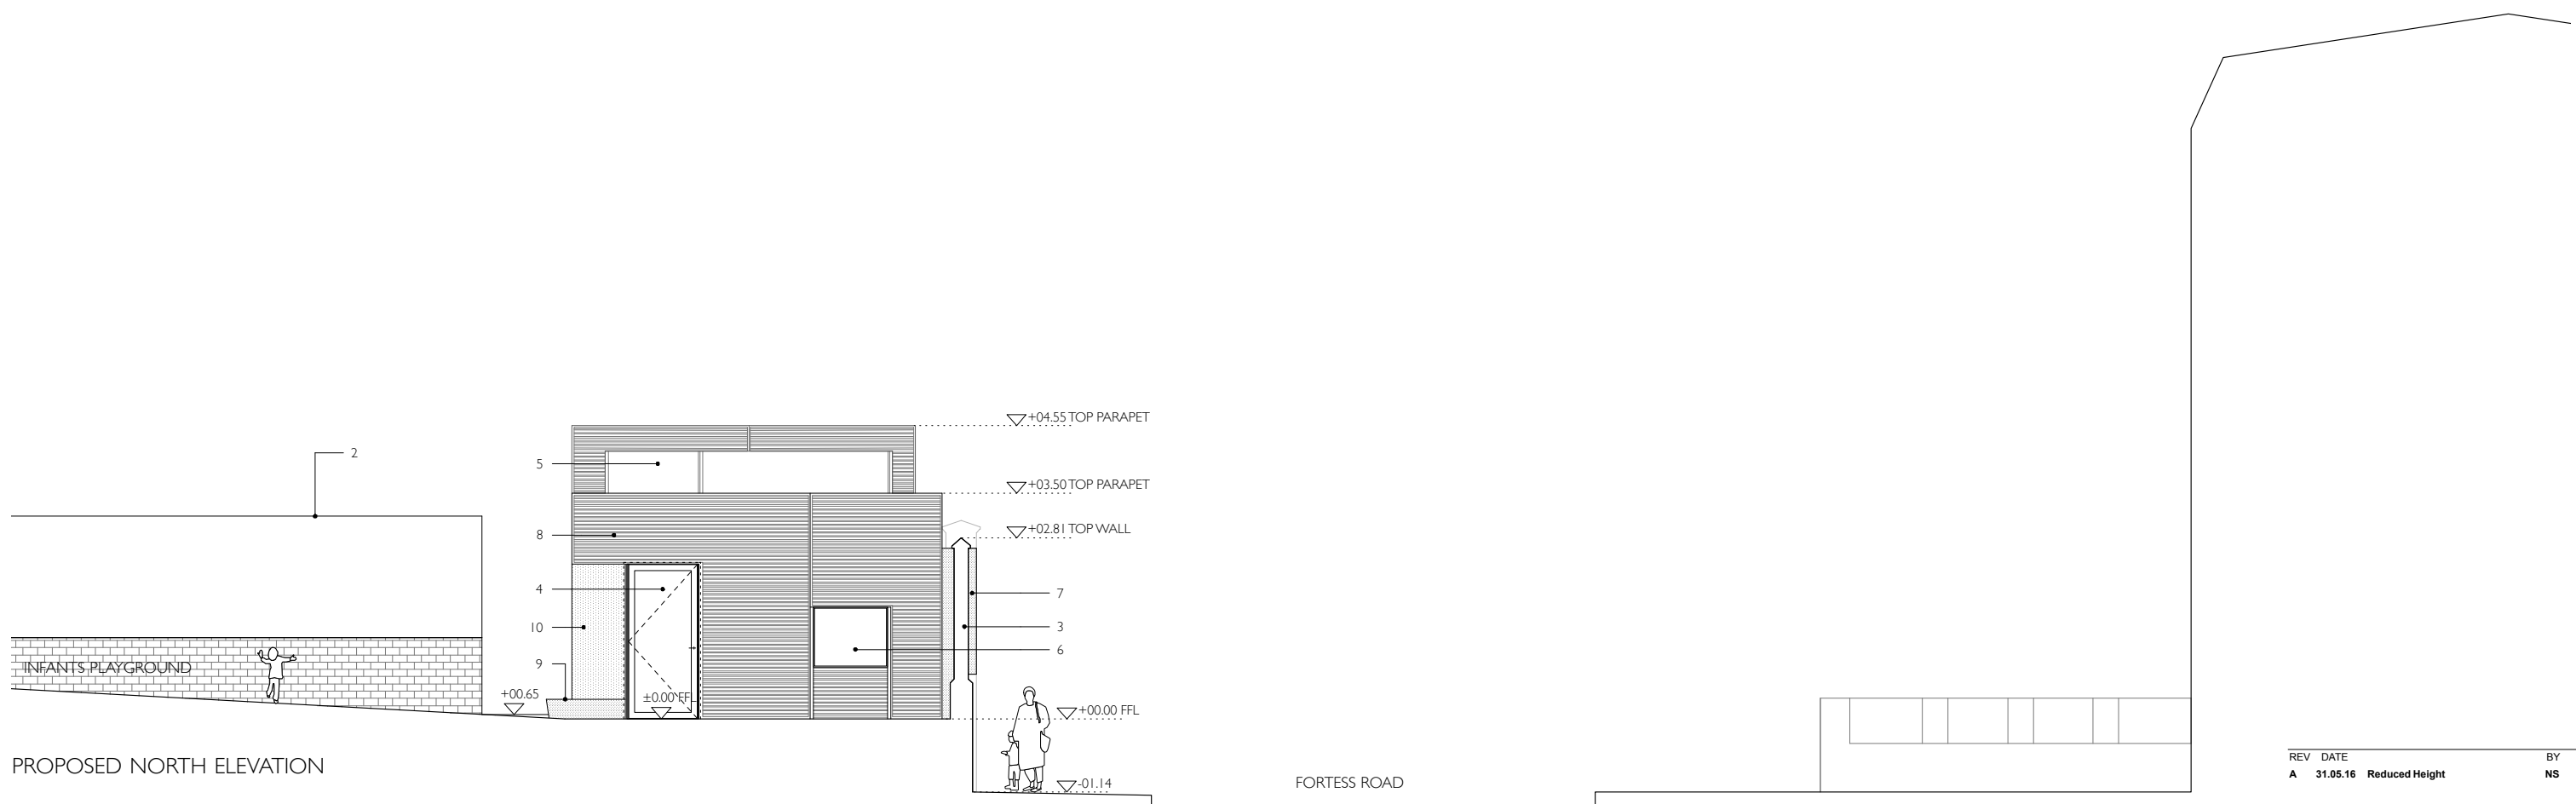

PROPOSED NORTH ELEVATION

Key

- EXISTING:
- 1 - Existing canopy structure
  - 2 - Existing wire mesh fence
  - 3 - Existing brick boundary wall

- PROPOSED:
- 4 - Secondary door entrance - aluminium framed
  - 5 - North facing aluminium framed roof window
  - 6 - Dark-room / storage window
  - 7 - Display window
- PROPOSED MATERIALS:
- 8 - Timber rainscreen
  - 9 - Low concrete plinth / bench
  - 10 - Aluminium panel

REV	DATE	BY
A	31.05.16	NS



EXISTING AND PROPOSED NORTH ELEVATION

DWG. : **P009**  
 REV. : **A**  
 SCALE: 1:100 @A3  
 STATUS: PLANNING  
 DATE: 21.04.16  
 BY: NS

DO NOT SCALE OFF DRAWINGS / USE FIGURED DIMENSIONS ONLY  
 CHECK DIMENSIONS ON SITE / NOTIFY ARCHITECT OF DISCREPANCIES  
 REFER TO STRUCTURAL ENGINEER DRAWINGS FOR STRUCTURAL DESIGN  
 COPYRIGHT AY ARCHITECTS

**1505 - ELEANOR PALMER SCIENCE LAB**

**AY Architects**  
 Studio 23, 25-27 Bickerton Road, London N19 5JT, UK  
 [t] ++44(0)20 7272 8899 [e] info@ayarchitects.com