




PROPOSED GROUND FLOOR PLAN

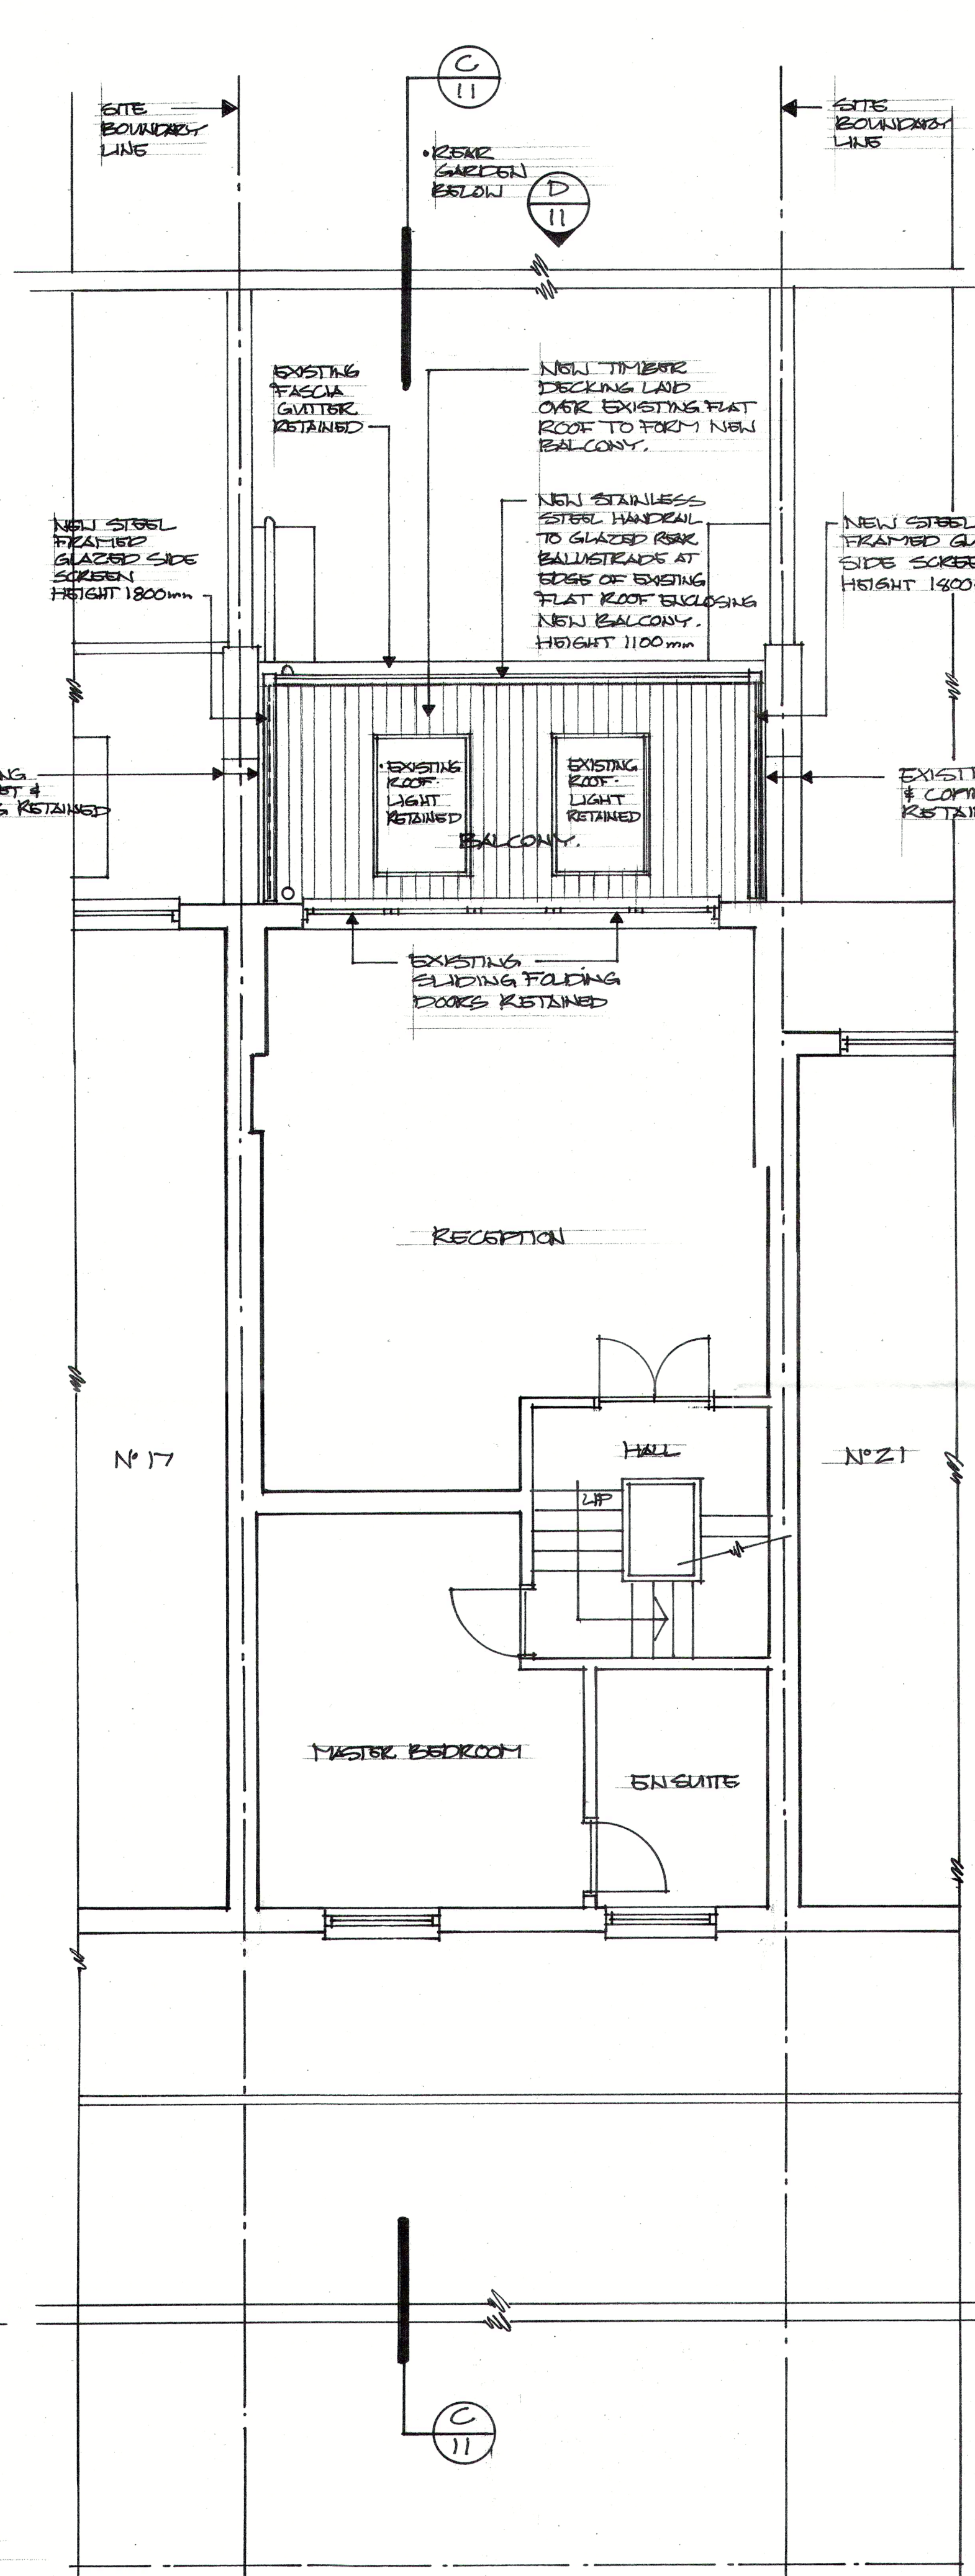

PROPOSED FIRST FLOOR PLAN

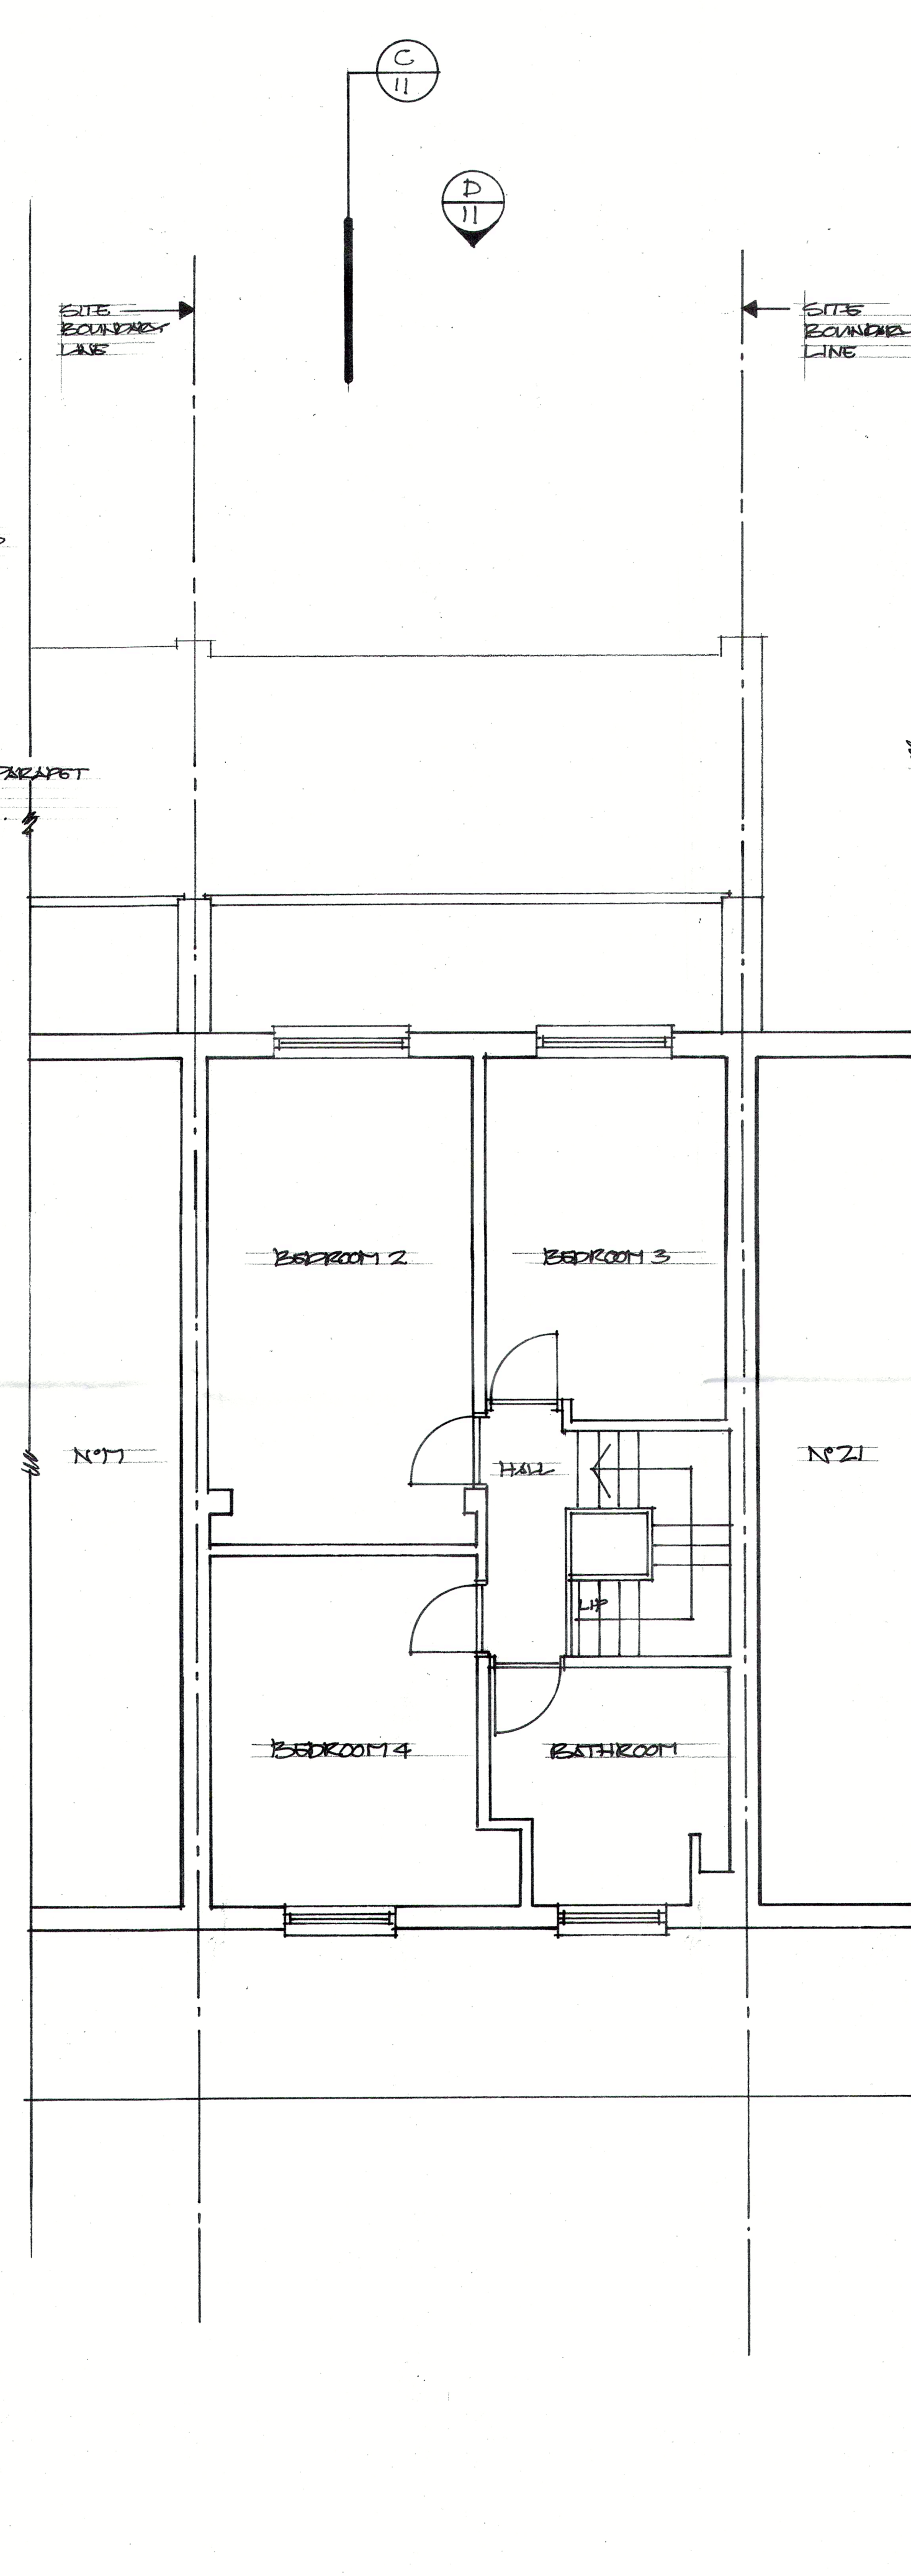

PROPOSED SECOND FLOOR PLAN

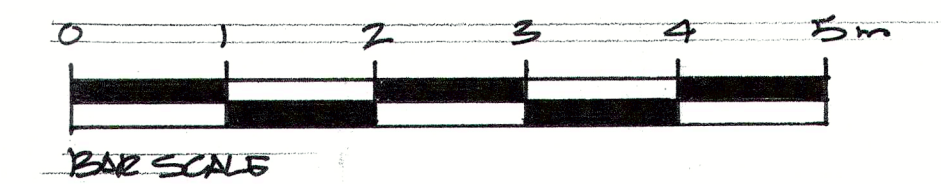

DATE	REVISIONS	REV
<small>THIS DRAWING IS THE COPYRIGHT OF THE ARCHITECT AND SHOULD NOT BE REPRODUCED WITHOUT WRITTEN CONSENT. DO NOT SCALE FROM THIS DRAWING. ONLY FIGURED DIMENSIONS SHOULD BE REFERRED TO. ANY DISCREPANCIES SHOULD BE REPORTED TO THE ARCHITECT IMMEDIATELY.</small>		
PROJECT 19 BELSIZE ROAD LONDON NW6 4RX		
DRAWING PROPOSED GROUND FIRST & SECOND FLOOR PLANS		
DATE April 16	transformation ARCHITECTS	
DELT. TB	<small>11 BELMONT STREET, LONDON NW6 4RF TEL: 020 7424 0122 FAX: 020 7424 0133 e-mail: info@transformation-architects.co.uk</small>	
SCALE 1:50	DWG. No. 100001	REV. No. 0