


EXISTING SECTION A  
1

EXISTING REAR ELEVATION B  
1

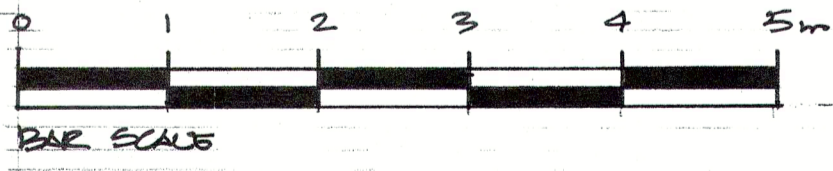

DATE	REVISIONS	REV
<small>THIS DRAWING IS THE COPYRIGHT OF THE ARCHITECT AND SHOULD NOT BE REPRODUCED WITHOUT WRITTEN CONSENT. DO NOT SCALE FROM THIS DRAWING. ONLY FIGURED DIMENSIONS SHOULD BE REFERRED TO. ANY DISCREPANCIES SHOULD BE REPORTED TO THE ARCHITECT IMMEDIATELY.</small>		
<b>PROJECT</b> 19 BELSIZE ROAD LONDON NW6 4RX		
<b>DRAWING</b> EXISTING REAR ELEVATION AND SECTION		
DATE <i>Apr 16</i>	<b>transformation</b> ARCHITECTS	
DELT. <i>S/S</i>	17 BONNY STREET LONDON NW1 9PE TEL: 020 7424 0122 FAX: 020 7424 0133 e-mail: info@transformation-architects.co.uk	
COMPUTER	SCALE 1:50	
DWG. No. 10101.002	REV. No.	<input type="checkbox"/>