




ELEVATION B (scale 1:50 @ A3)

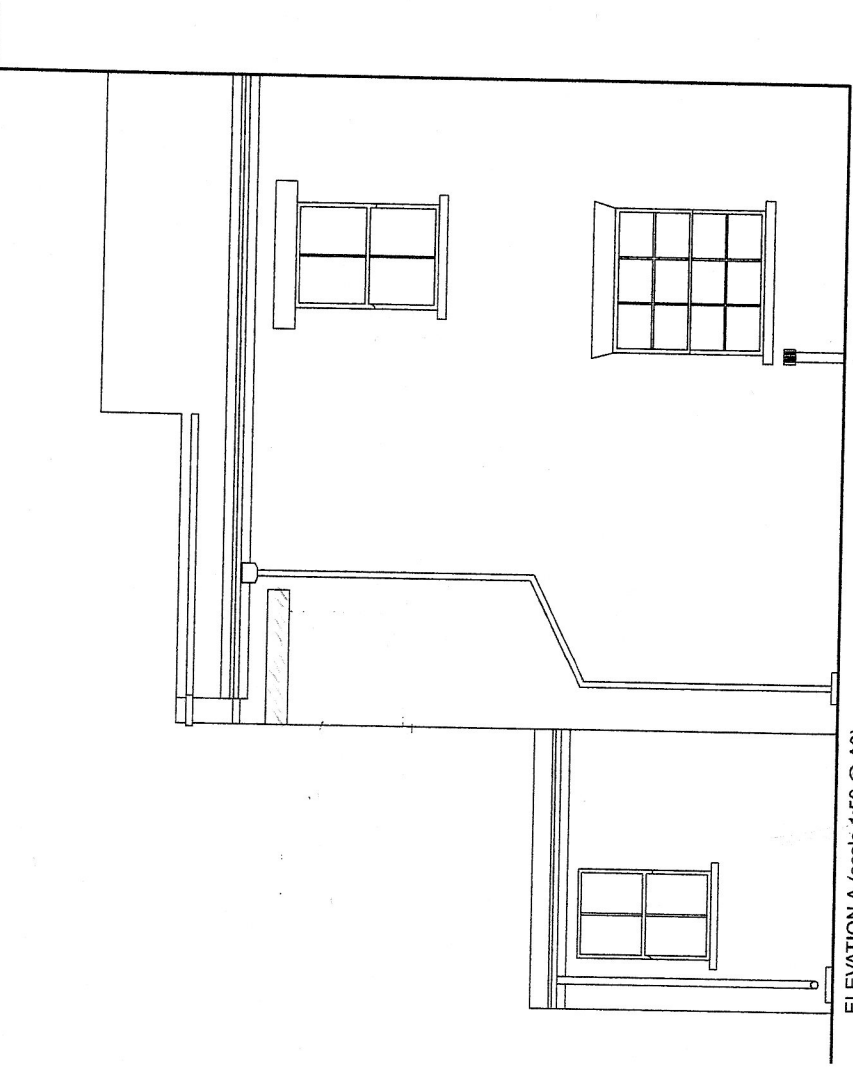

ELEVATION A (scale 1:50 @ A3)

Project: 8 WILLES RD. LONDON, NW5 3DS		PLANNING DRAWING	
Drg. Title: Rear Elevations.		No. WILLES -P- 102 Rev. -	
Date: 30.11.15 Client: C.Legge		Scale: as indicated @ A3	

0 1m 2m 3m