


FIRST FLOOR PLAN (scale 1:50 @ A3)

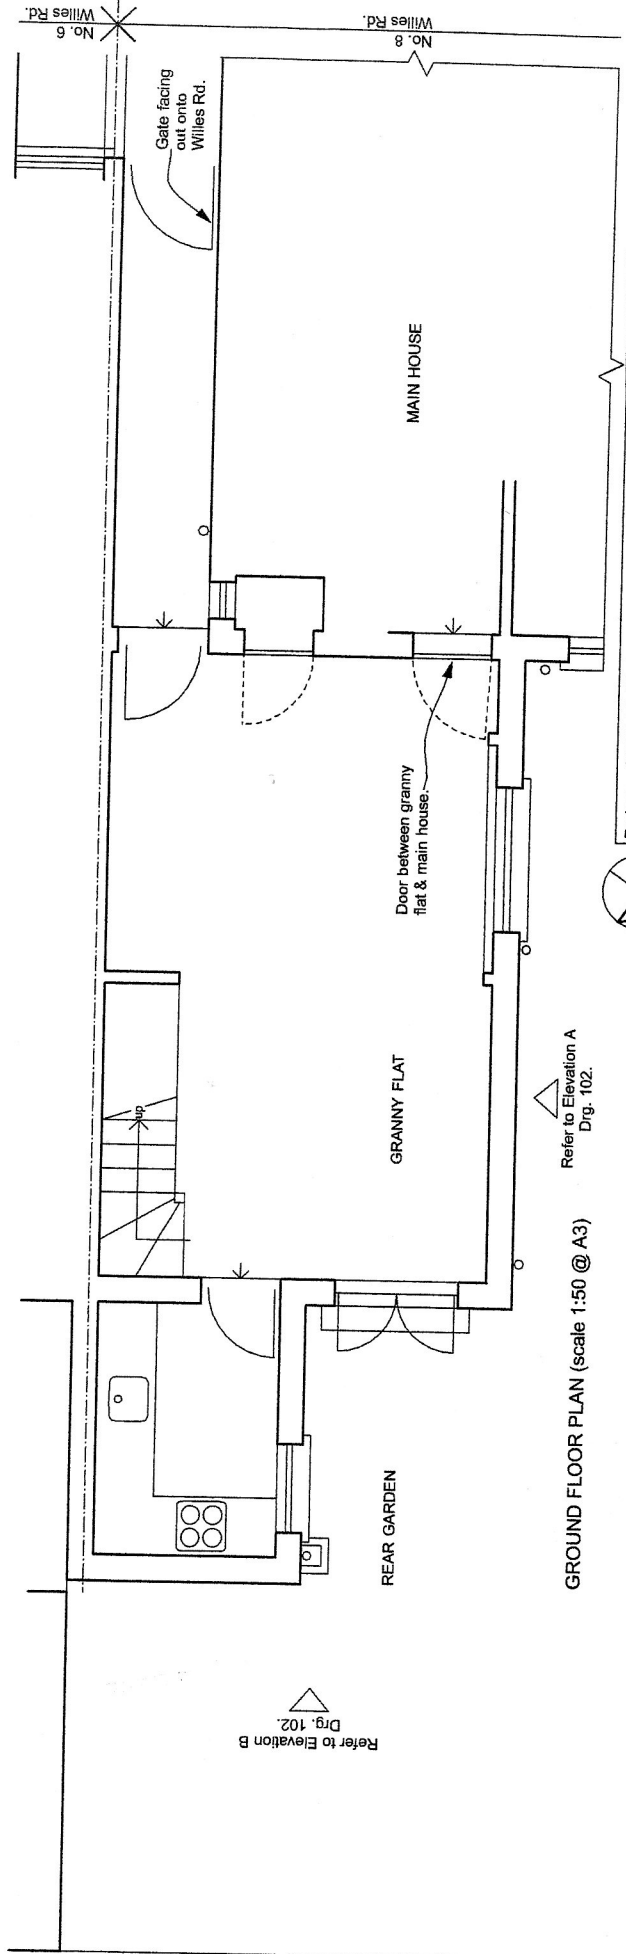

GROUND FLOOR PLAN (scale 1:50 @ A3)

Project: 8 WILLES RD. LONDON, NW5 3DS
 Drg. Title: Granny Flat Floor Plans
 0 1m 2m 3m

PLANNING DRAWING
 No. WILLES-P-103
 Rev. -
 Date: 30.11.15 Client: C.Legge Scale: as indicated @A3