

BUILDING DESIGN PARTNERSHIP LTD SHALL HAVE NO RESPONSIBILITY FOR ANY USE MADE OF THIS DOCUMENT OTHER THAN FOR THAT WHICH IT WAS PREPARED AND ISSUED

ALL DIMENSIONS SHOULD BE CHECKED ON SITE.

DO NOT SCALE FROM THIS DRAWING.

ANY DRAWING ERRORS OR DIVERGENCES SHOULD BE BROUGHT TO THE ATTENTION OF BUILDING DESIGN PARTNERSHIP LTD AT THE ADDRESS SHOWN.

COURDISSEY

1 COUNTING

2 FOUR MRT

3 FOUR MRT

4 CA HIGHING

1 SOUR WARRES

1 SOUR WA

BDP.

16 Brewhouse Yard


London, EC1V 4LJ

T +44 (0)20 7812 8000 F +44 (0)20 7812 8399

United Kingdom

www.bdp.com

Clerkenwell

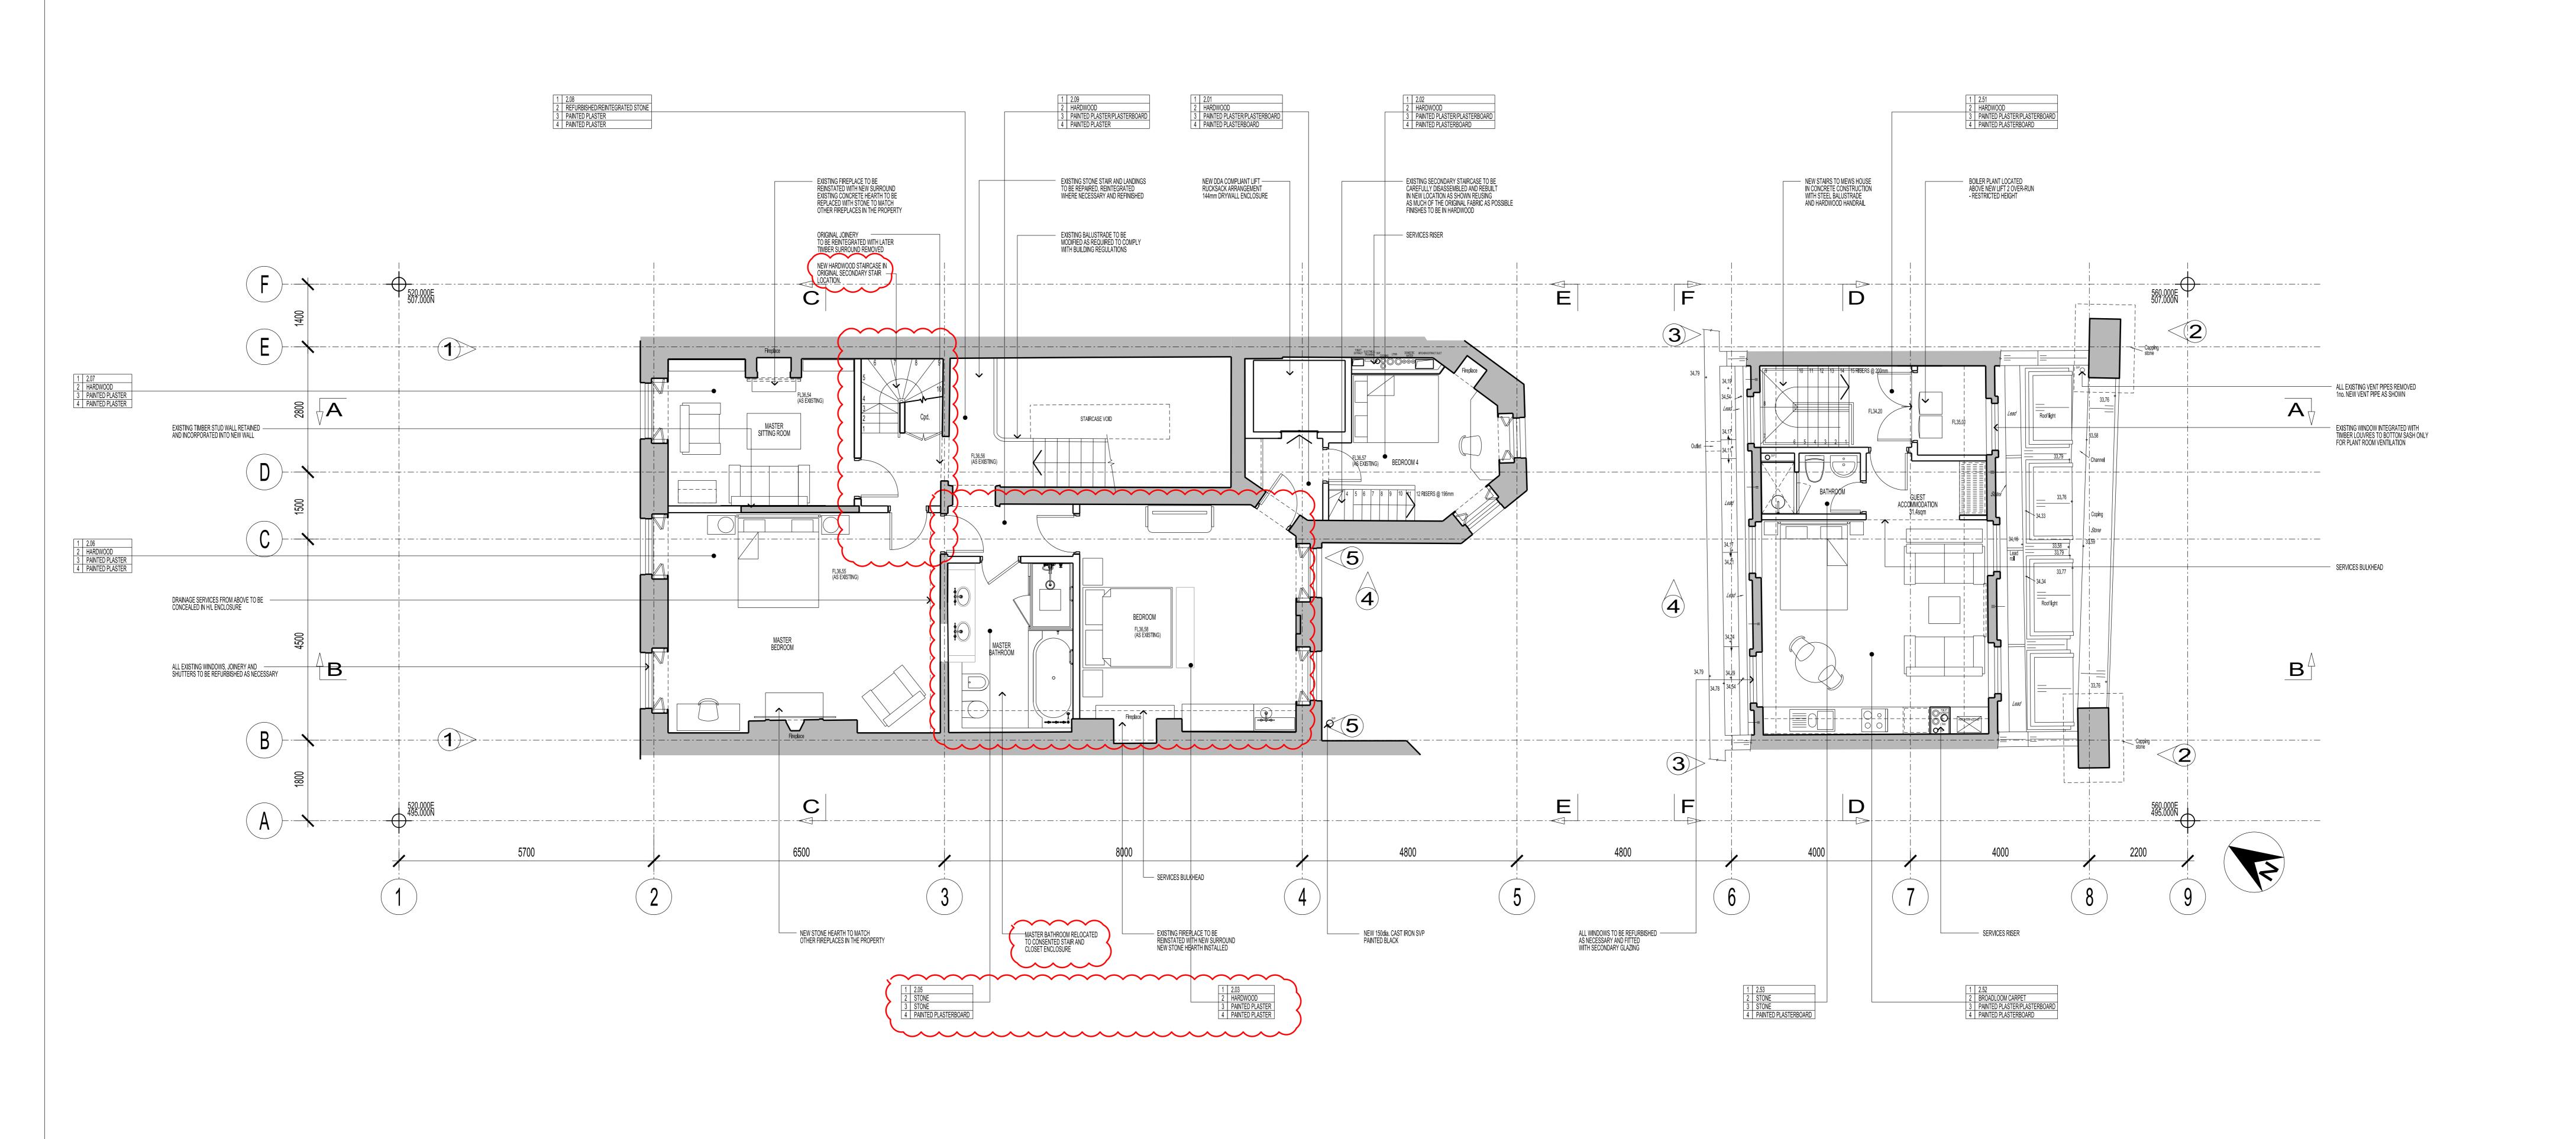

DRAWN CHECKED DATE REVISION / DESCRIPTION

DRAWN CHECKED DATE

BUILDING DESIGN PARTNERSHIP LTD SHALL HAVE NO RESPONSIBILITY FOR ANY USE MADE OF THIS DOCUMENT OTHER THAN FOR THAT WHICH IT WAS PREPARED AND ISSUED

ALL DIMENSIONS SHOULD BE CHECKED ON SITE.

DO NOT SCALE FROM THIS DRAWING.

ANY DRAWING ERRORS OR DIVERGENCES SHOULD BE BROUGHT TO THE ATTENTION OF BUILDING DESIGN PARTNERSHIP LTD AT THE ADDRESS SHOWN.

DRAWN CHECKED DATE REVISION / DESCRIPTION

16 Brewhouse Yard
Clerkenwell
London, EC1V 4LJ
United Kingdom
T +44 (0)20 7812 8000
F +44 (0)20 7812 8399
www.bdp.com

MB 23.05,2016

| DRAWN | CHECKED | DATE

PROJECT TITLE

42 BEDFORD SQUARE


PROJECT NUMBER
P2005698

DRAWING TITLE

SECOND FLOOR PLAN
AS PROPOSED

DATE
05.2016

DRAWING No.
P07_(15)AP025

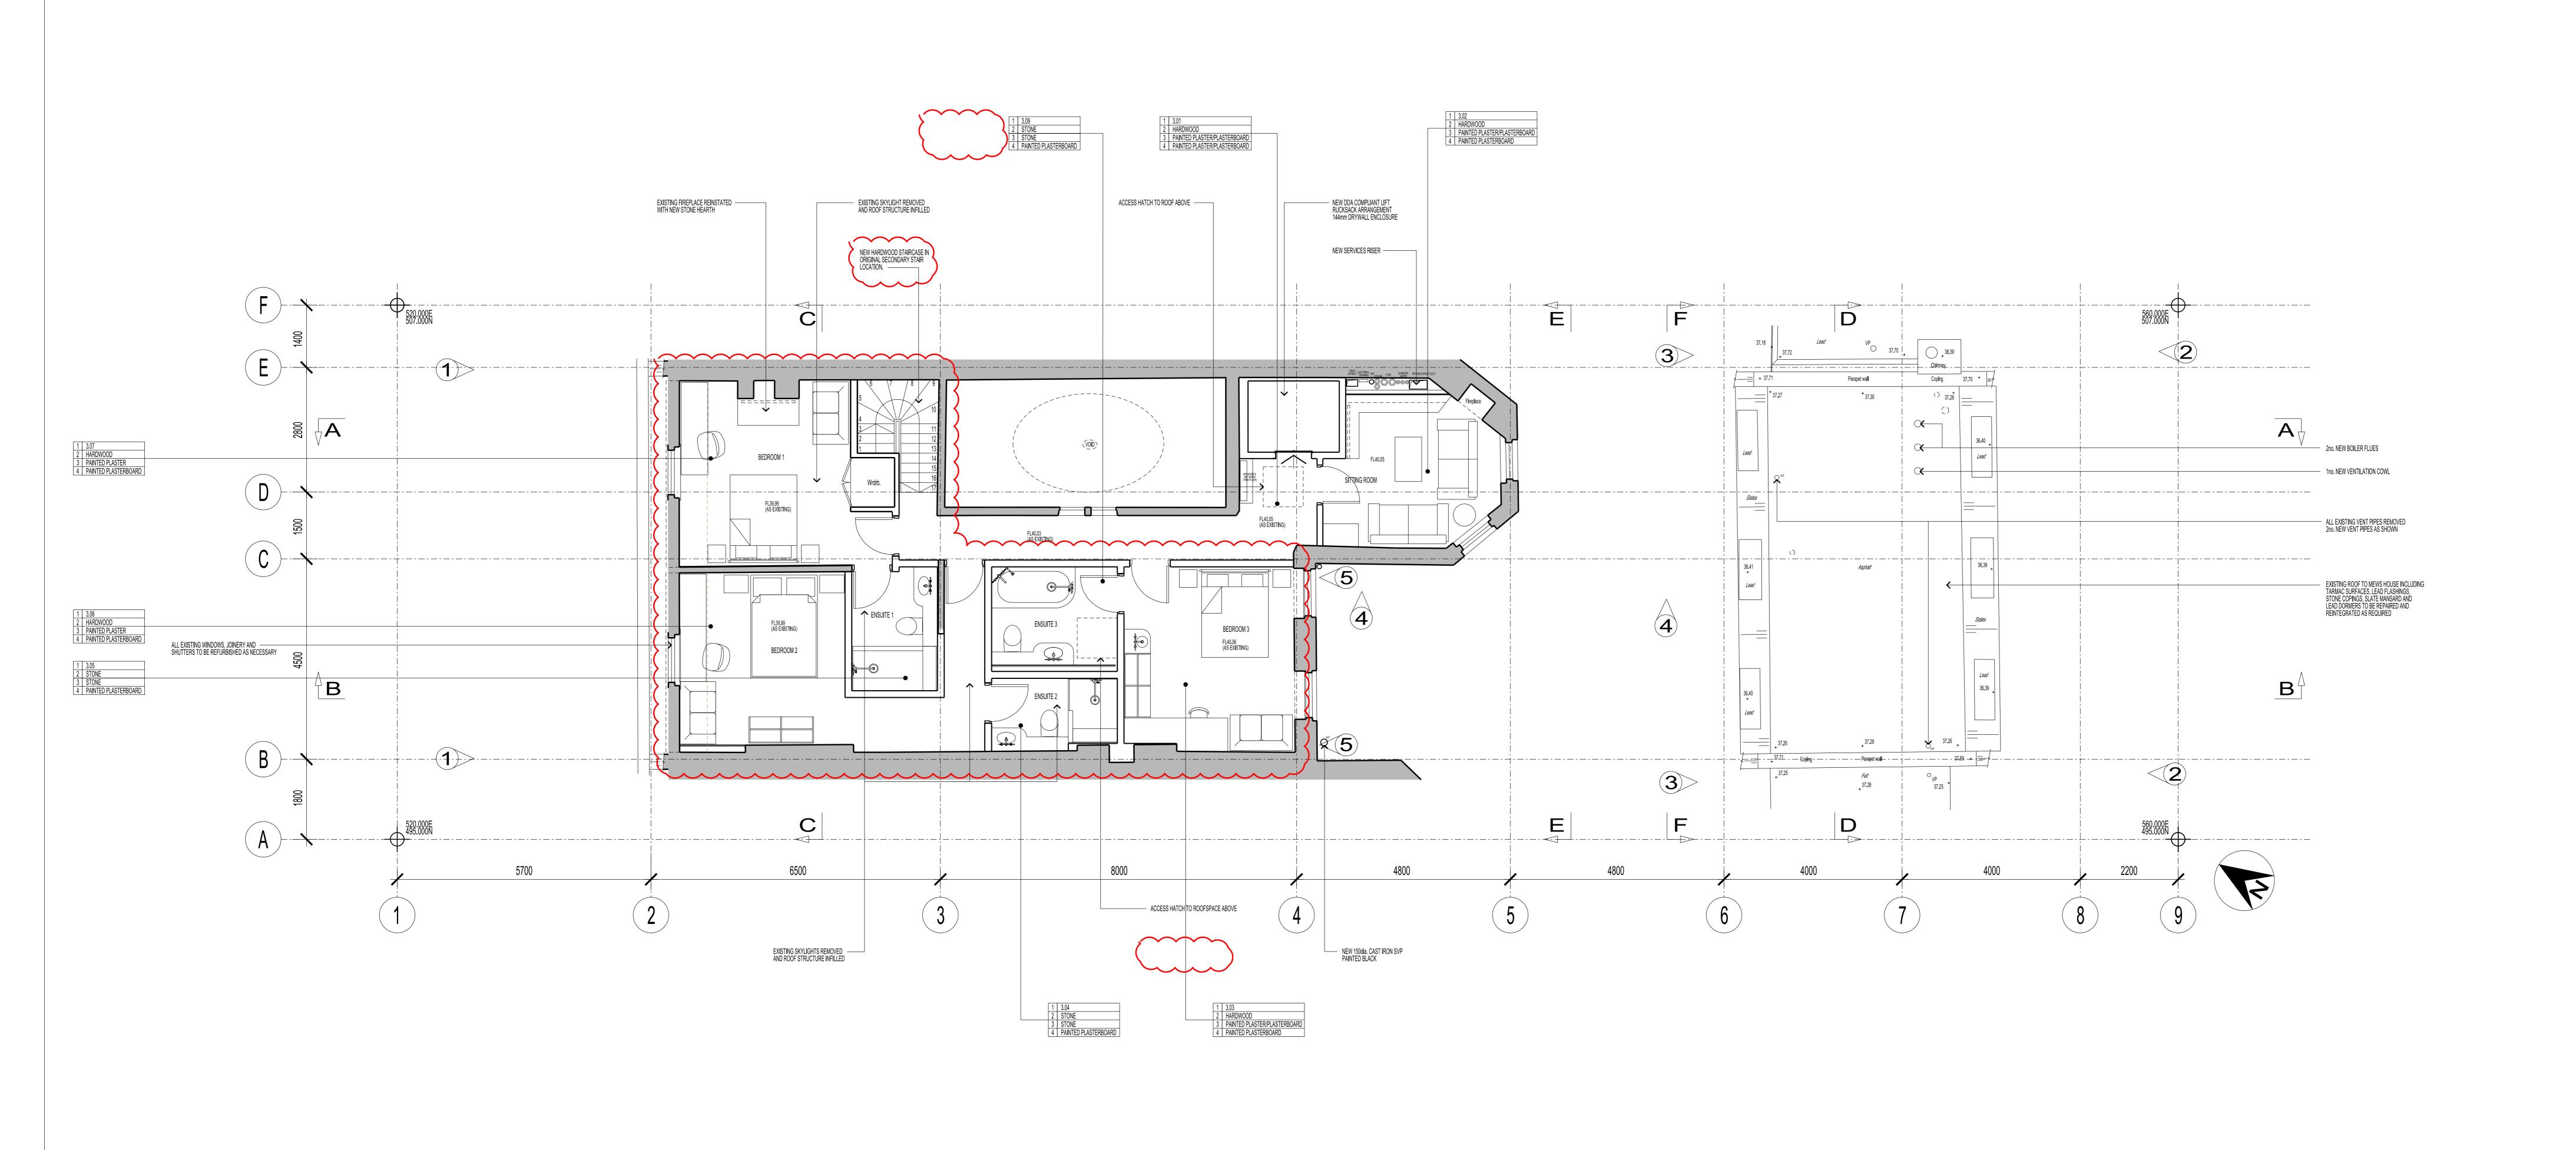

DRAWN CHECKED DATE REVISION / DESCRIPTION

BUILDING DESIGN PARTNERSHIP LTD SHALL HAVE NO RESPONSIBILITY FOR ANY USE MADE OF THIS DOCUMENT OTHER THAN FOR THAT WHICH IT WAS PREPARED AND ISSUED

ALL DIMENSIONS SHOULD BE CHECKED ON SITE.

DO NOT SCALE FROM THIS DRAWING.

ANY DRAWING ERRORS OR DIVERGENCES SHOULD BE BROUGHT TO THE ATTENTION OF BUILDING DESIGN PARTNERSHIP LTD AT THE ADDRESS SHOWN.

DRAWN CHECKED DATE REVISION / DESCRIPTION

16 Brewhouse Yard
Clerkenwell
London, EC1V 4LJ
United Kingdom
T +44 (0)20 7812 8000
F +44 (0)20 7812 8399

www.bdp.com

MB 23.05,2016

| DRAWN | CHECKED | DATE

DRAWN CHECKED DATE REVISION / DESCRIPTION

42 BEDFORD SQUARE	
PROJECT NUMBER P2005698	
THIRD FLOOR PLAN	1:50
AS PROPOSED	05.2016
P07_(15)AP026	REVISION