




1 West Elevation

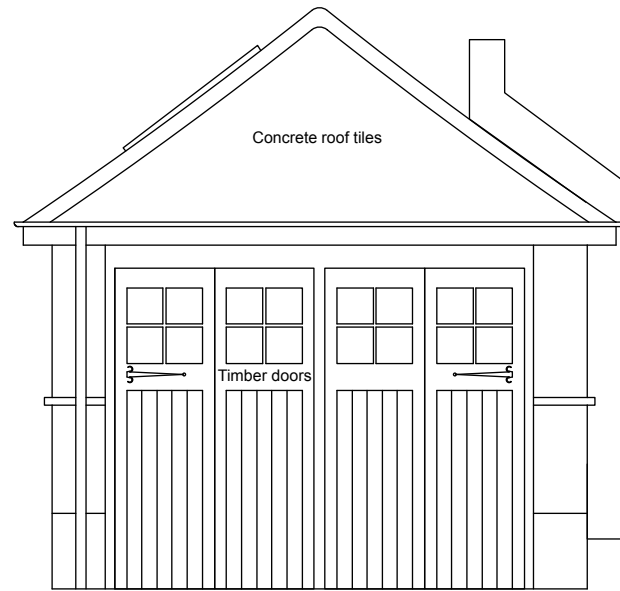

2 East Elevation

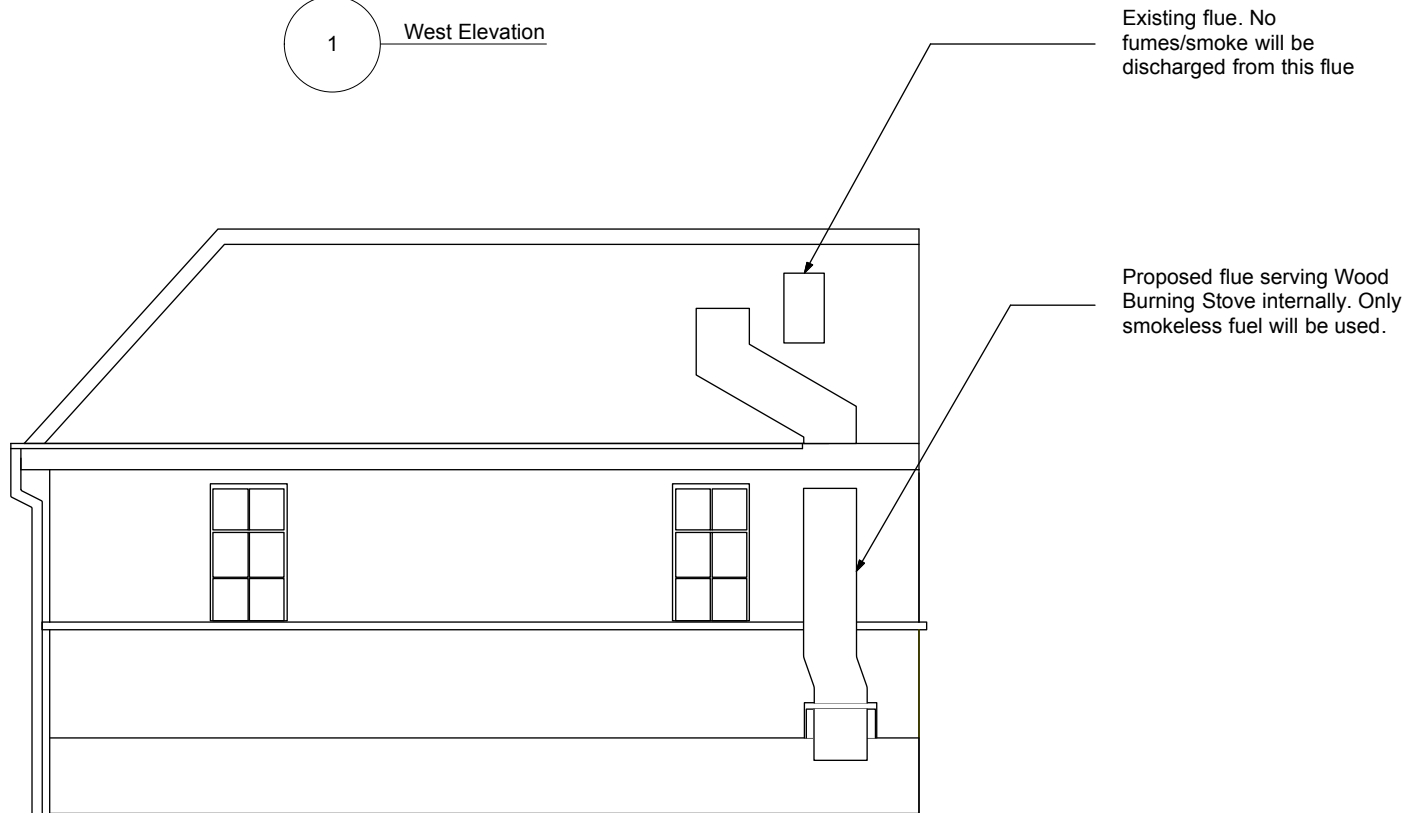

3 North Elevation

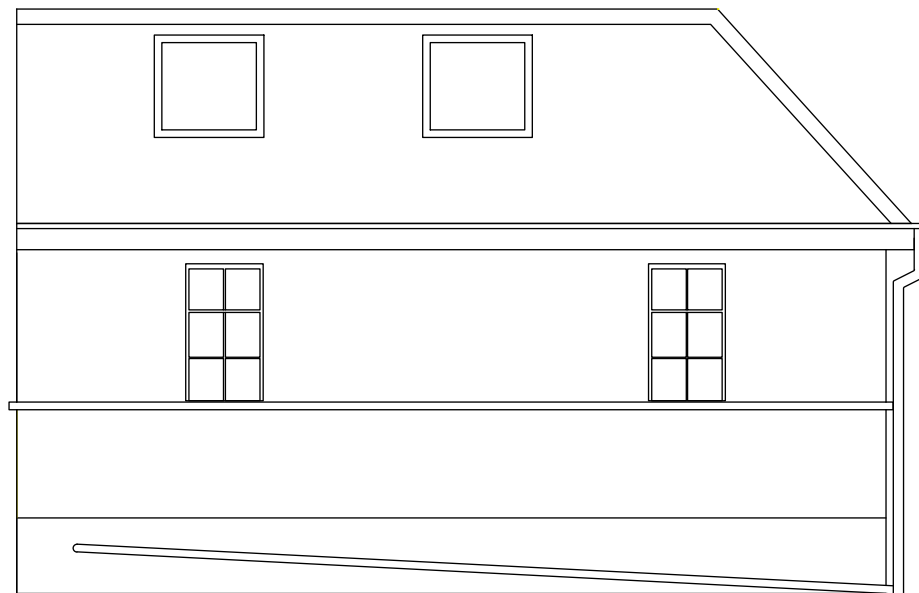

4 South Elevation



Revisions  
A 11.02.16

Issued for planning

**Notes:**  
All dimensions in millimetres.  
In event of discrepancy contact architect for clarification prior to proceeding.

PROJECT  
DRAWING TITLE  
DRAWING NUMBER  
SCALE  
DATE

55 Crediton Hill  
Proposed Elevations  
PL(00)02  
1:50@A3  
23.01.16

mwa

11 MELBOURNE ROAD LONDON E17 6LR  
t: 07779 626845  
e: melanie@melaniewhittingtonarchitects.com