




Proposed Ground Floor Plan

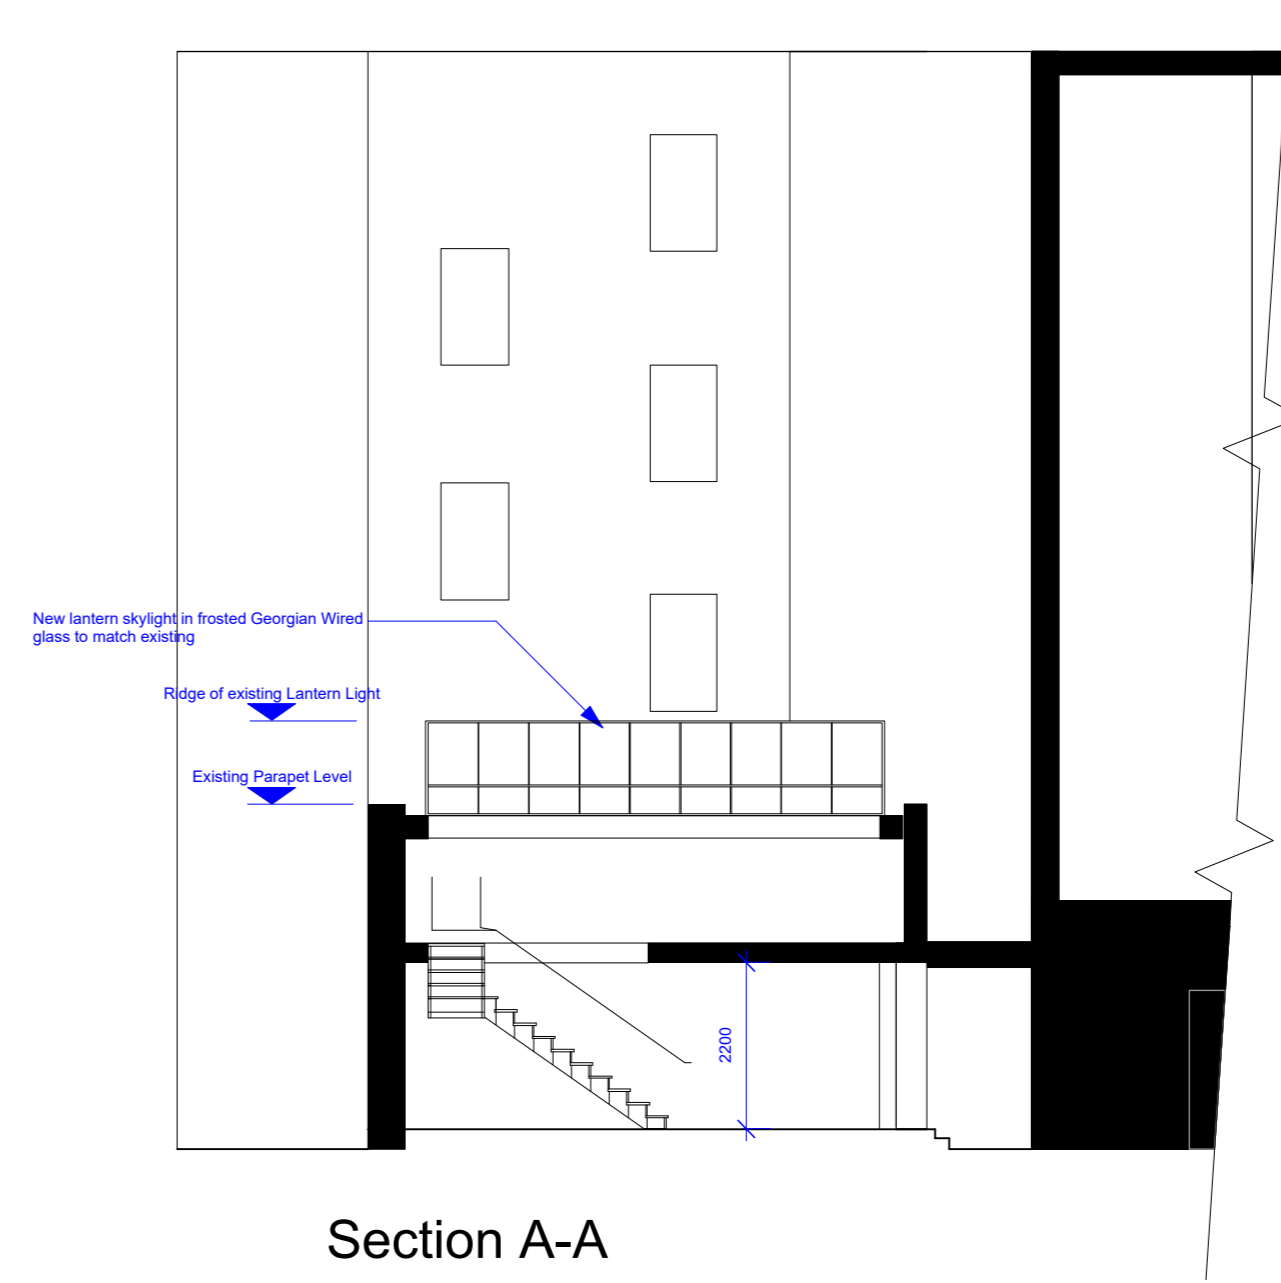

Section A-A

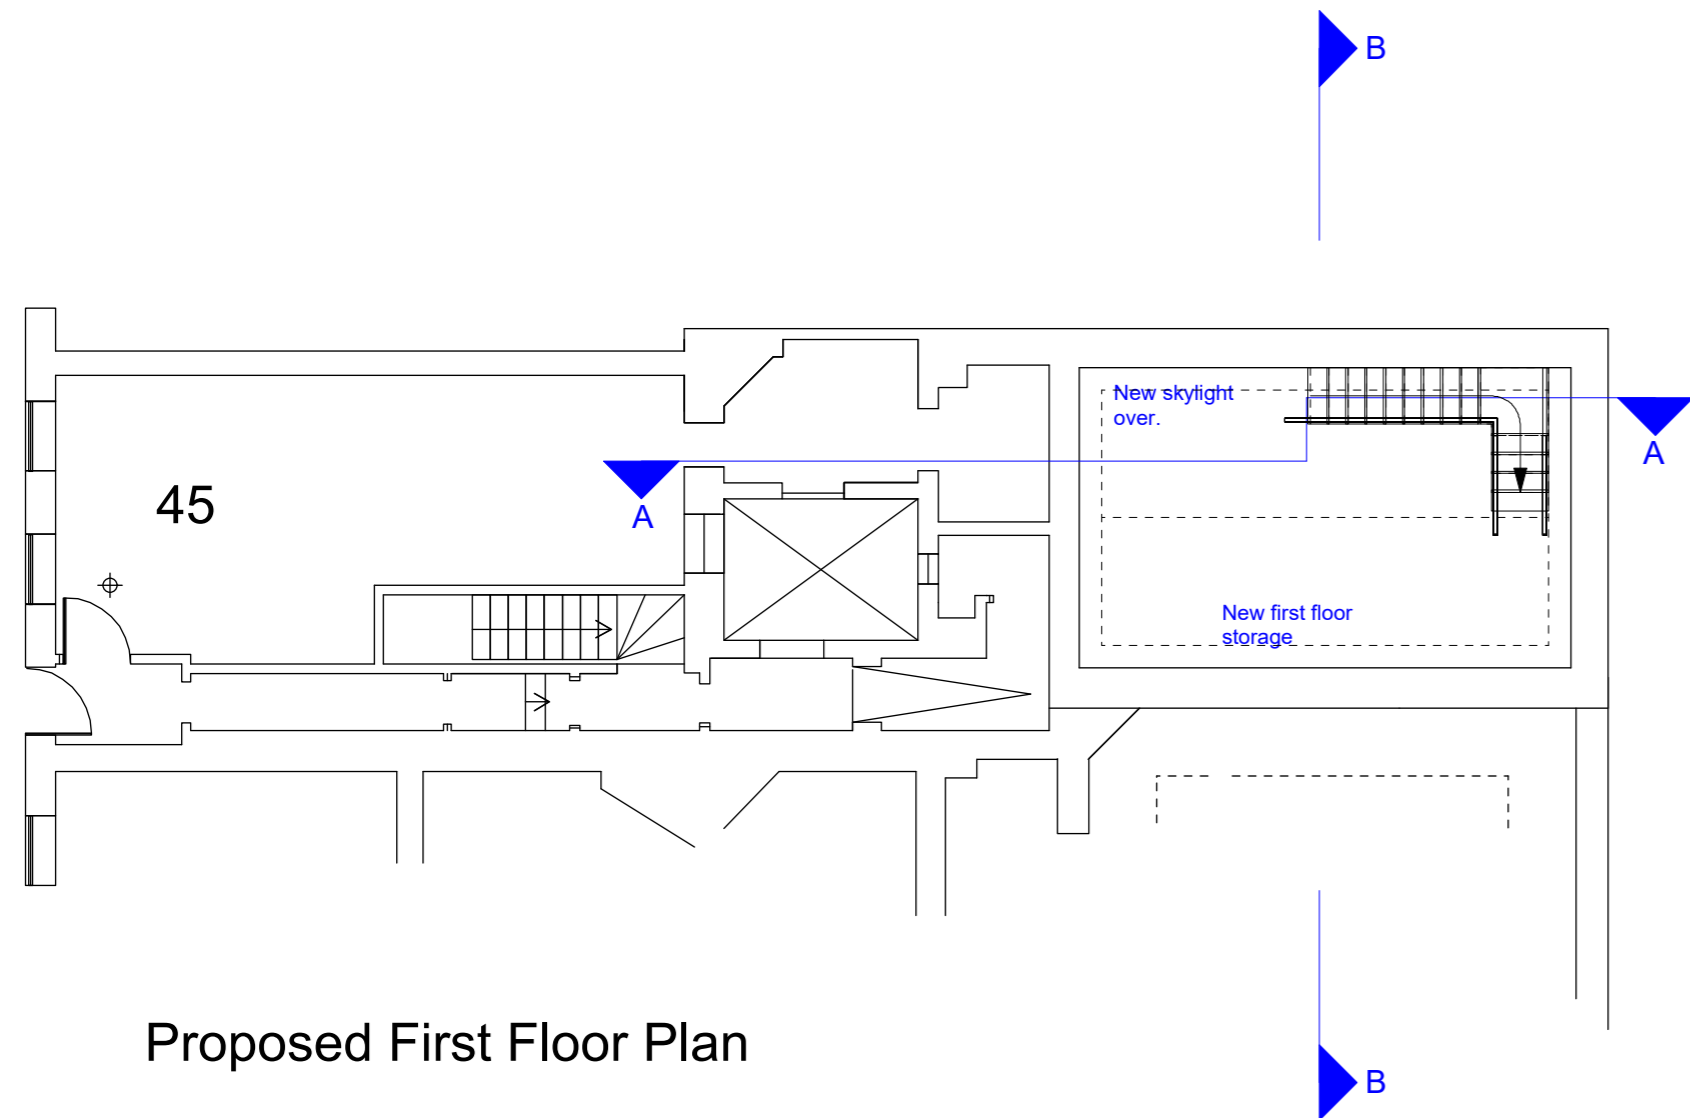

Proposed First Floor Plan

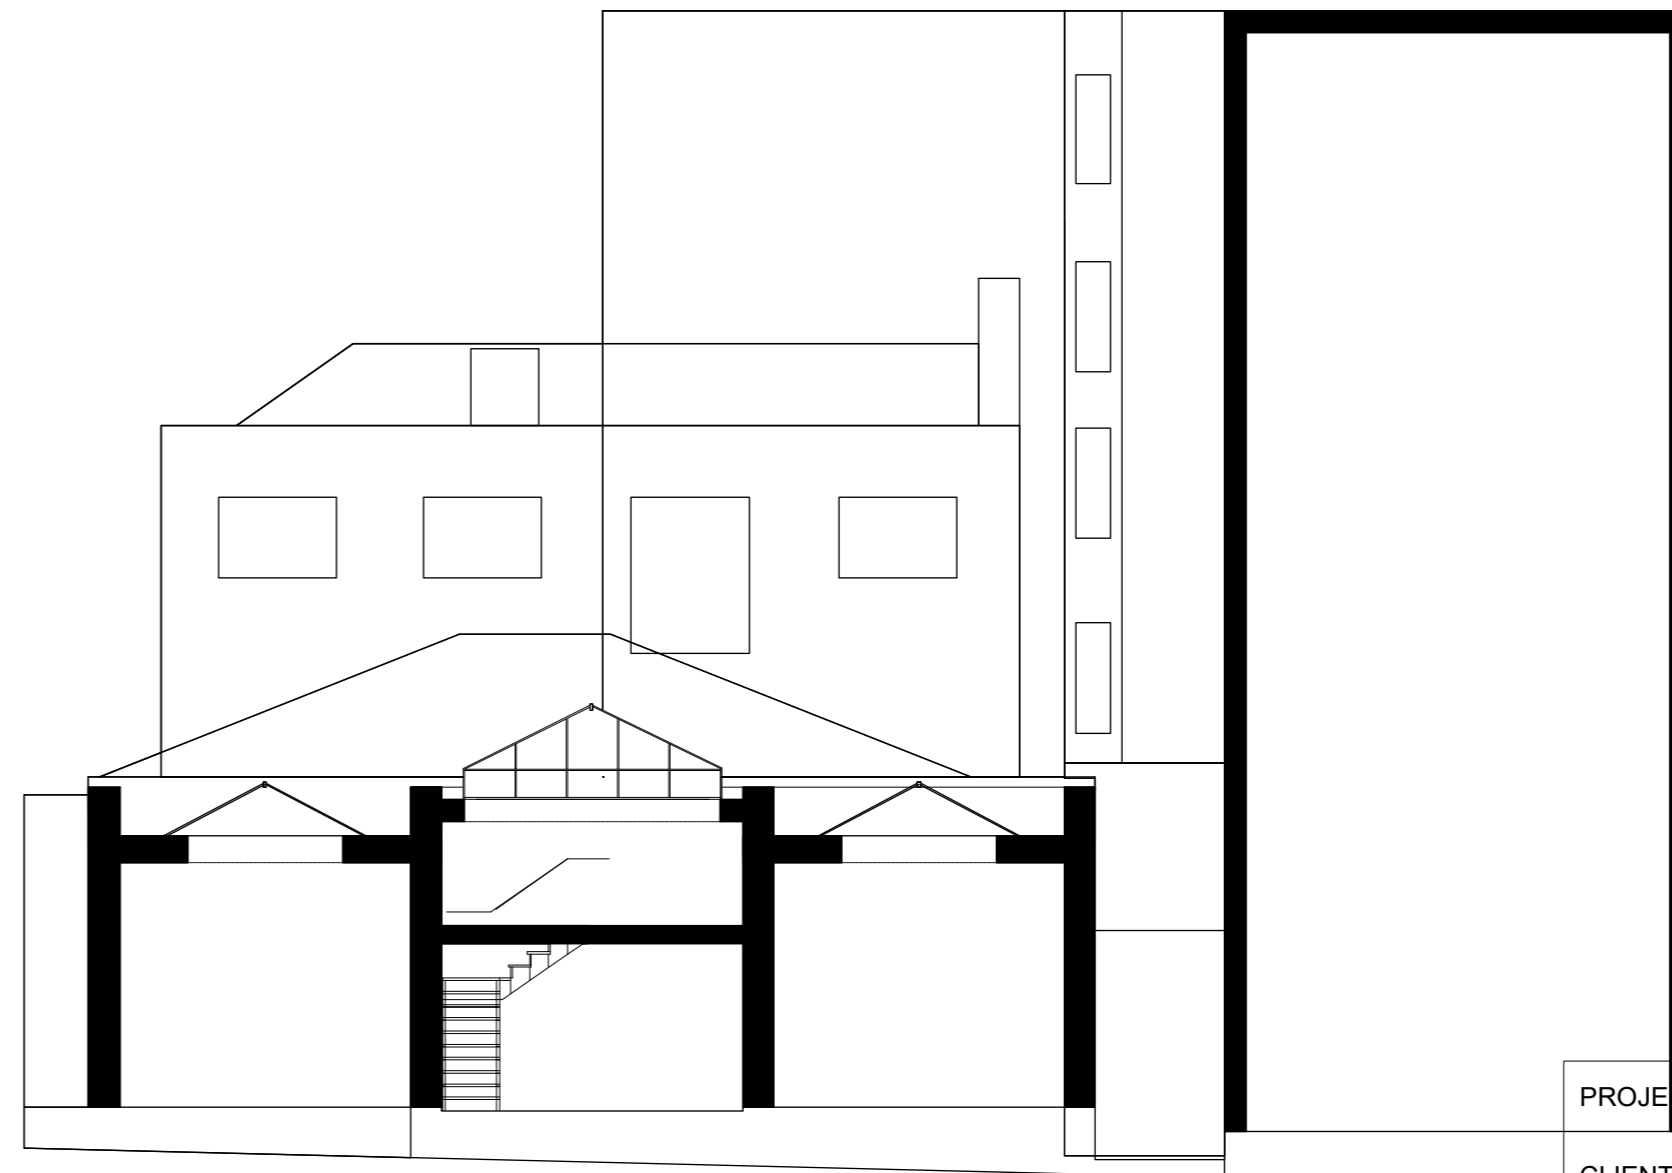

Section B-B

PROJECT:	45 Great Russell Street London WC1B 3JL		
CLIENT:	Coincraft		
DRAWING:	Proposed Plans and Sections		
SCALE:	1:100 @A2	DRAWN:	RL
DATE:	May-16	CAD FILE:	1045-002B
STATUS:	Planning		

DRAWING NO: 1045-002 REV: B