


General Notes:
All dimensions subject to final survey

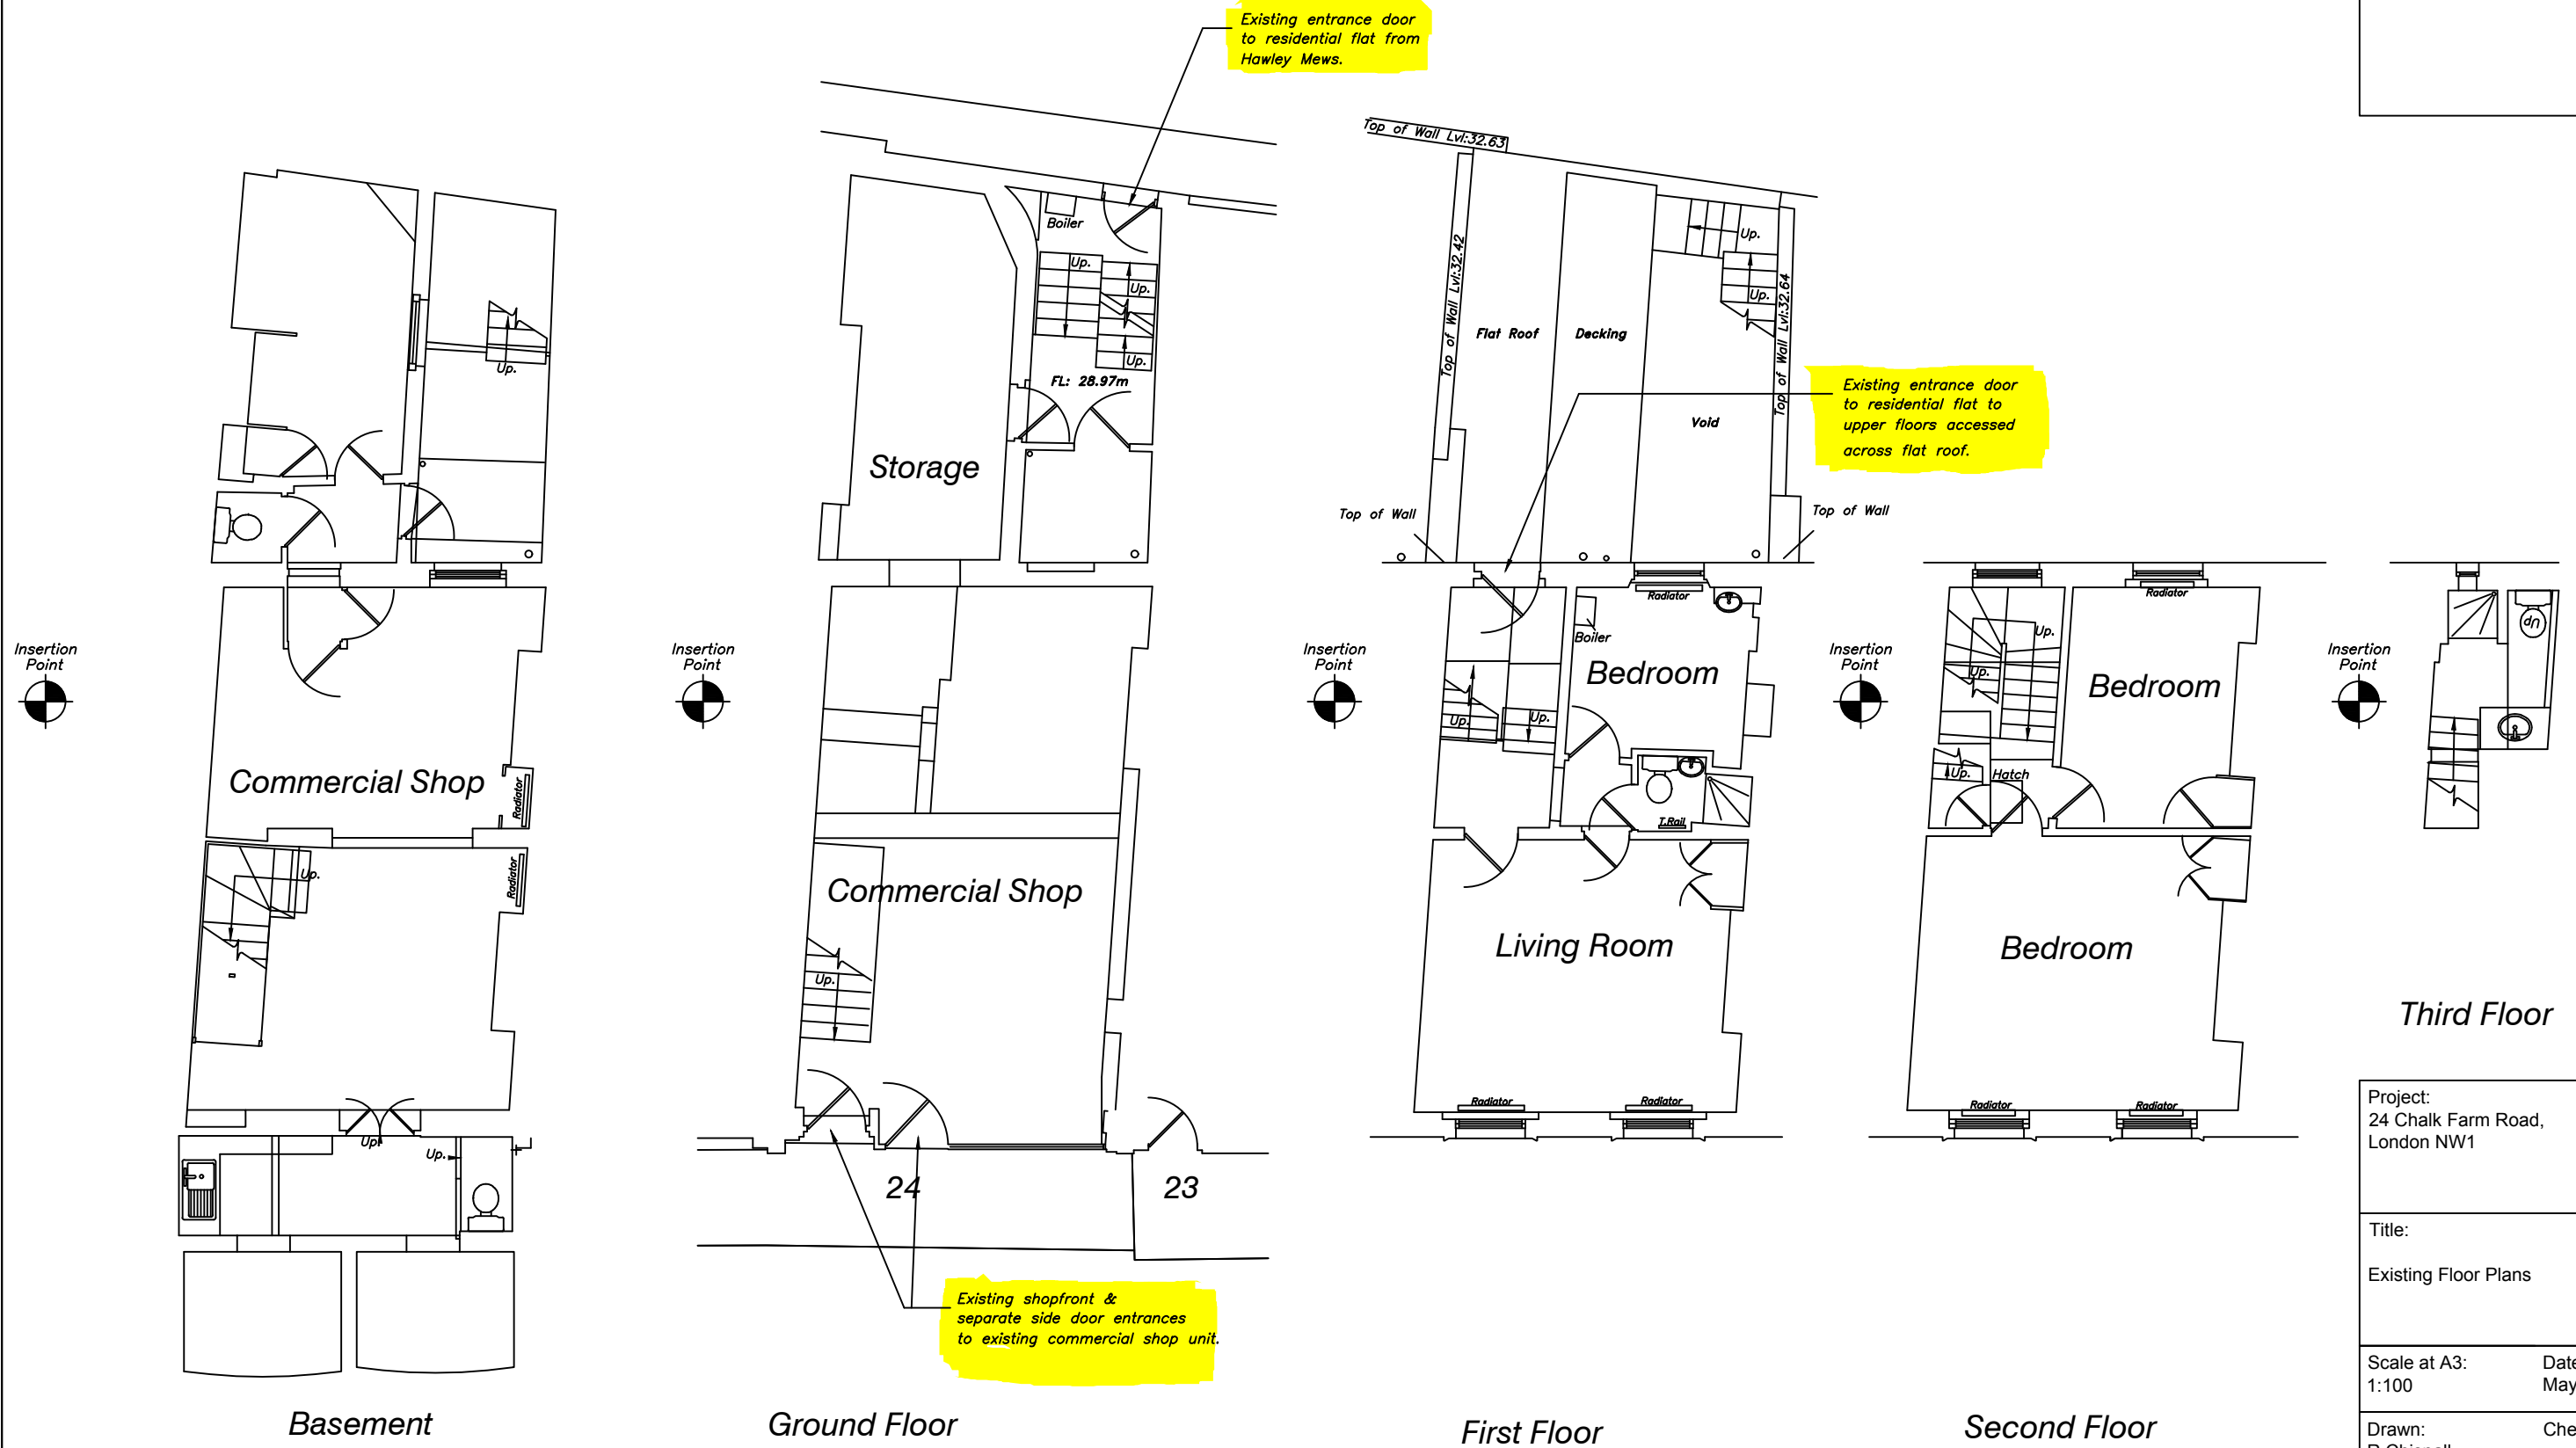

Project:
24 Chalk Farm Road,
London NW1

Title:
Existing Floor Plans

Scale at A3: 1:100
Date: May 2016

Drawn: R.Chisnall
Checked:

Drawing No. 0179/01
Revision: