




Existing Ground Floor Plan

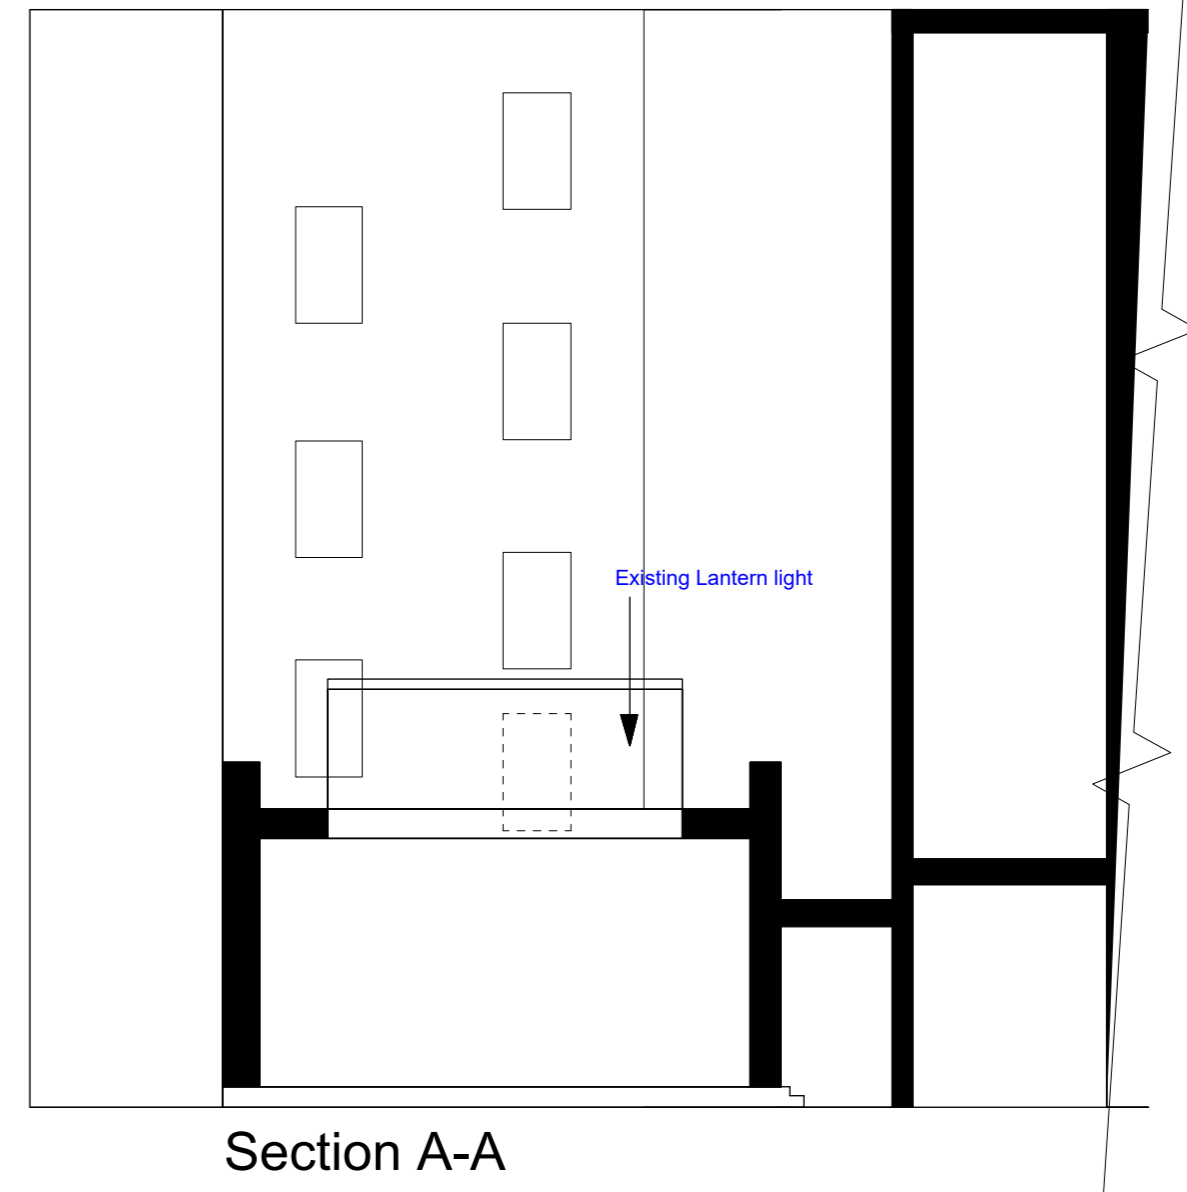

Section A-A

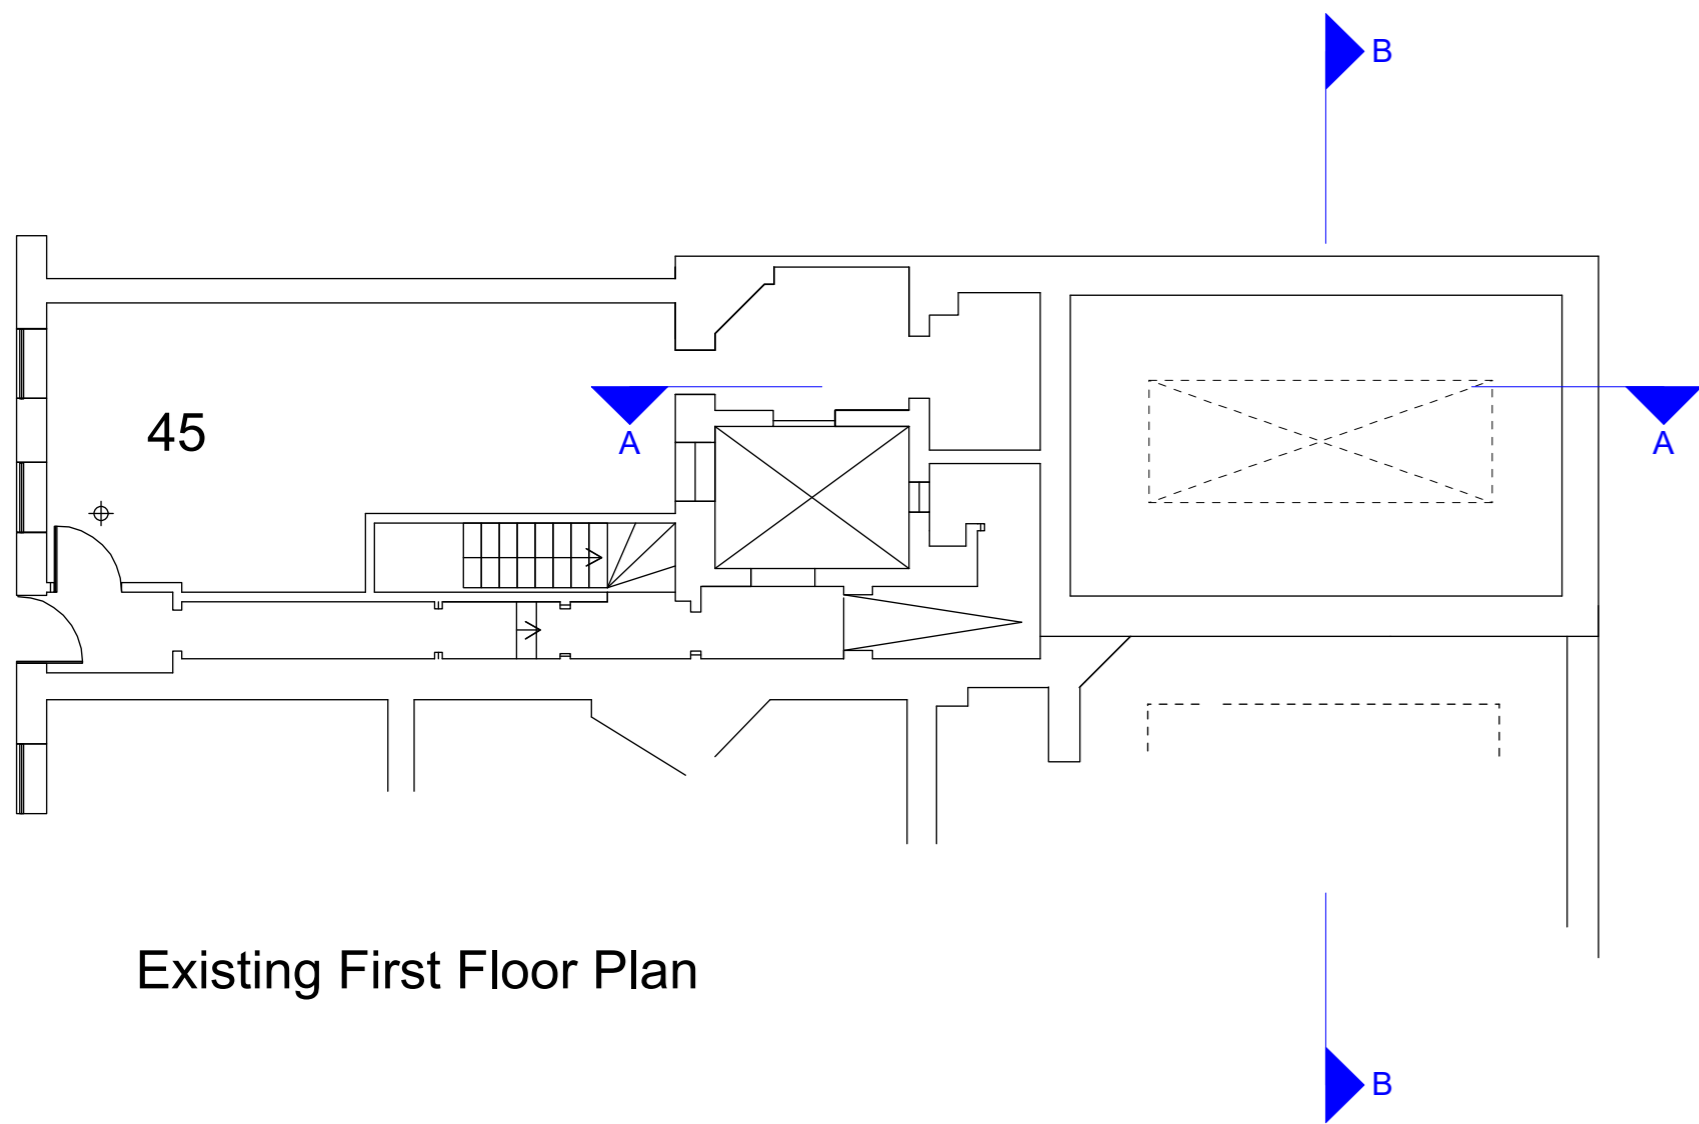

Existing First Floor Plan

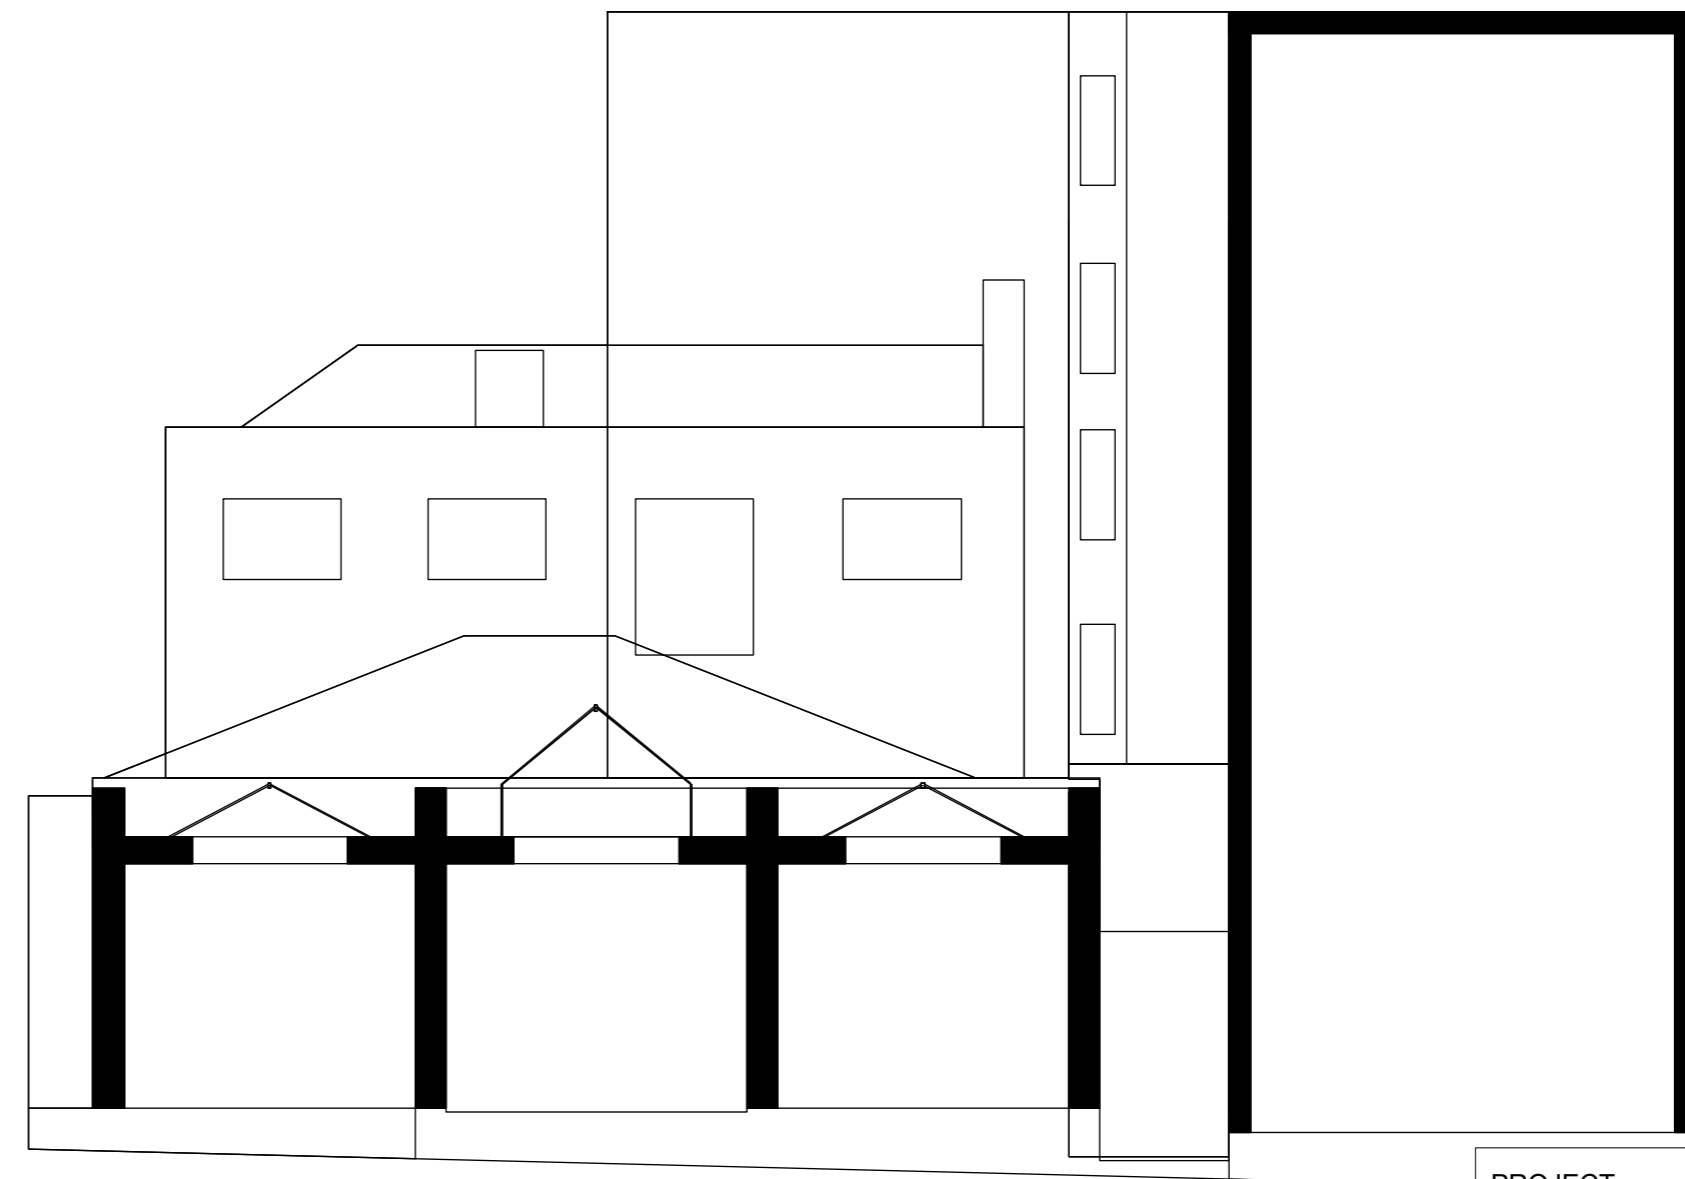

Section B-B

PROJECT: 45 Great Russell Street London WC1B 3JL  
 CLIENT: Coincraft  
 DRAWING: Existing Plans and Sections  
 SCALE: 1:100 @A2 DRAWN: RL  
 DATE: May-16 CAD FILE: 1045-001A  
 STATUS: Planning

DRAWING NO: 1045-001 REV: A