
 


Number 15

Number 17
FLAT B First floor
(no access)

Number 19

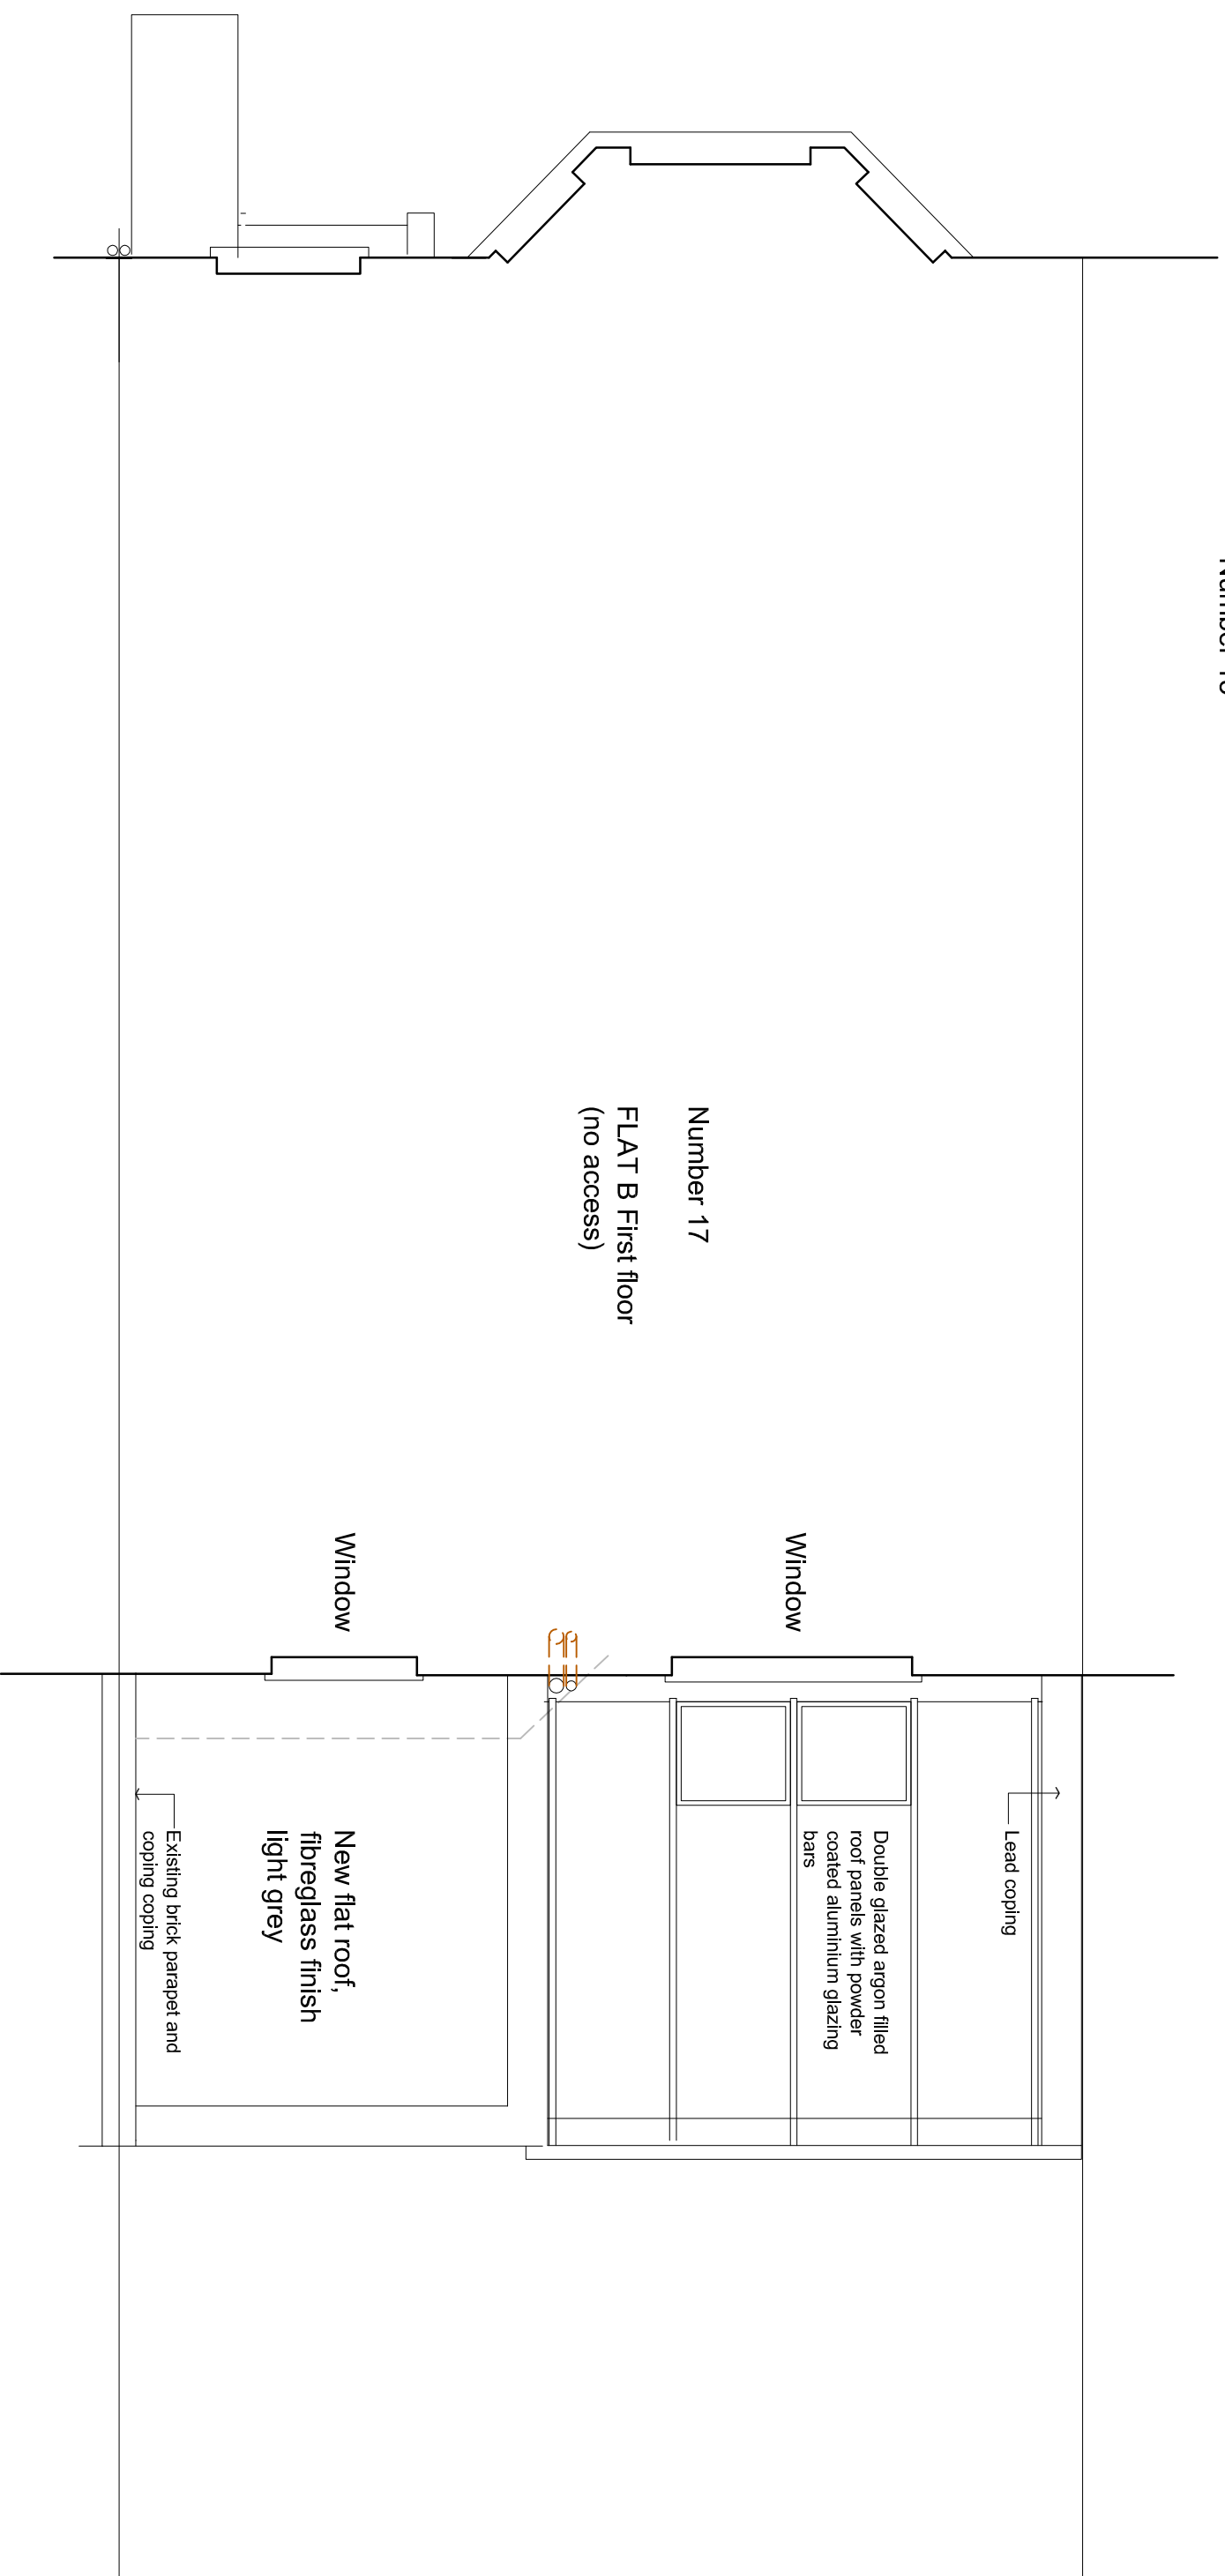

NOTES

Contractor to check dimensions on site once structure is opened up, before commencing construction or shop drawings. Any discrepancies to be reported to the architect immediately.

REVISIONS

Client	Job	Drawing	Scale	Date
Michal Ohana-Cole	17 Howitt Road NW3 4LT	Proposed extension roof plan	1:50 @ A3	20.04.16

Job number	MC 01
Dwg number	1-1(50)01
Revision	00

STEVE NEWTON ARCHITECT	
42 Ringstead Road London SE6 2BP	
t: 020 8698 7037	m: 07956 647 658
w: www.stevenewtonarchitect.co.uk	

