


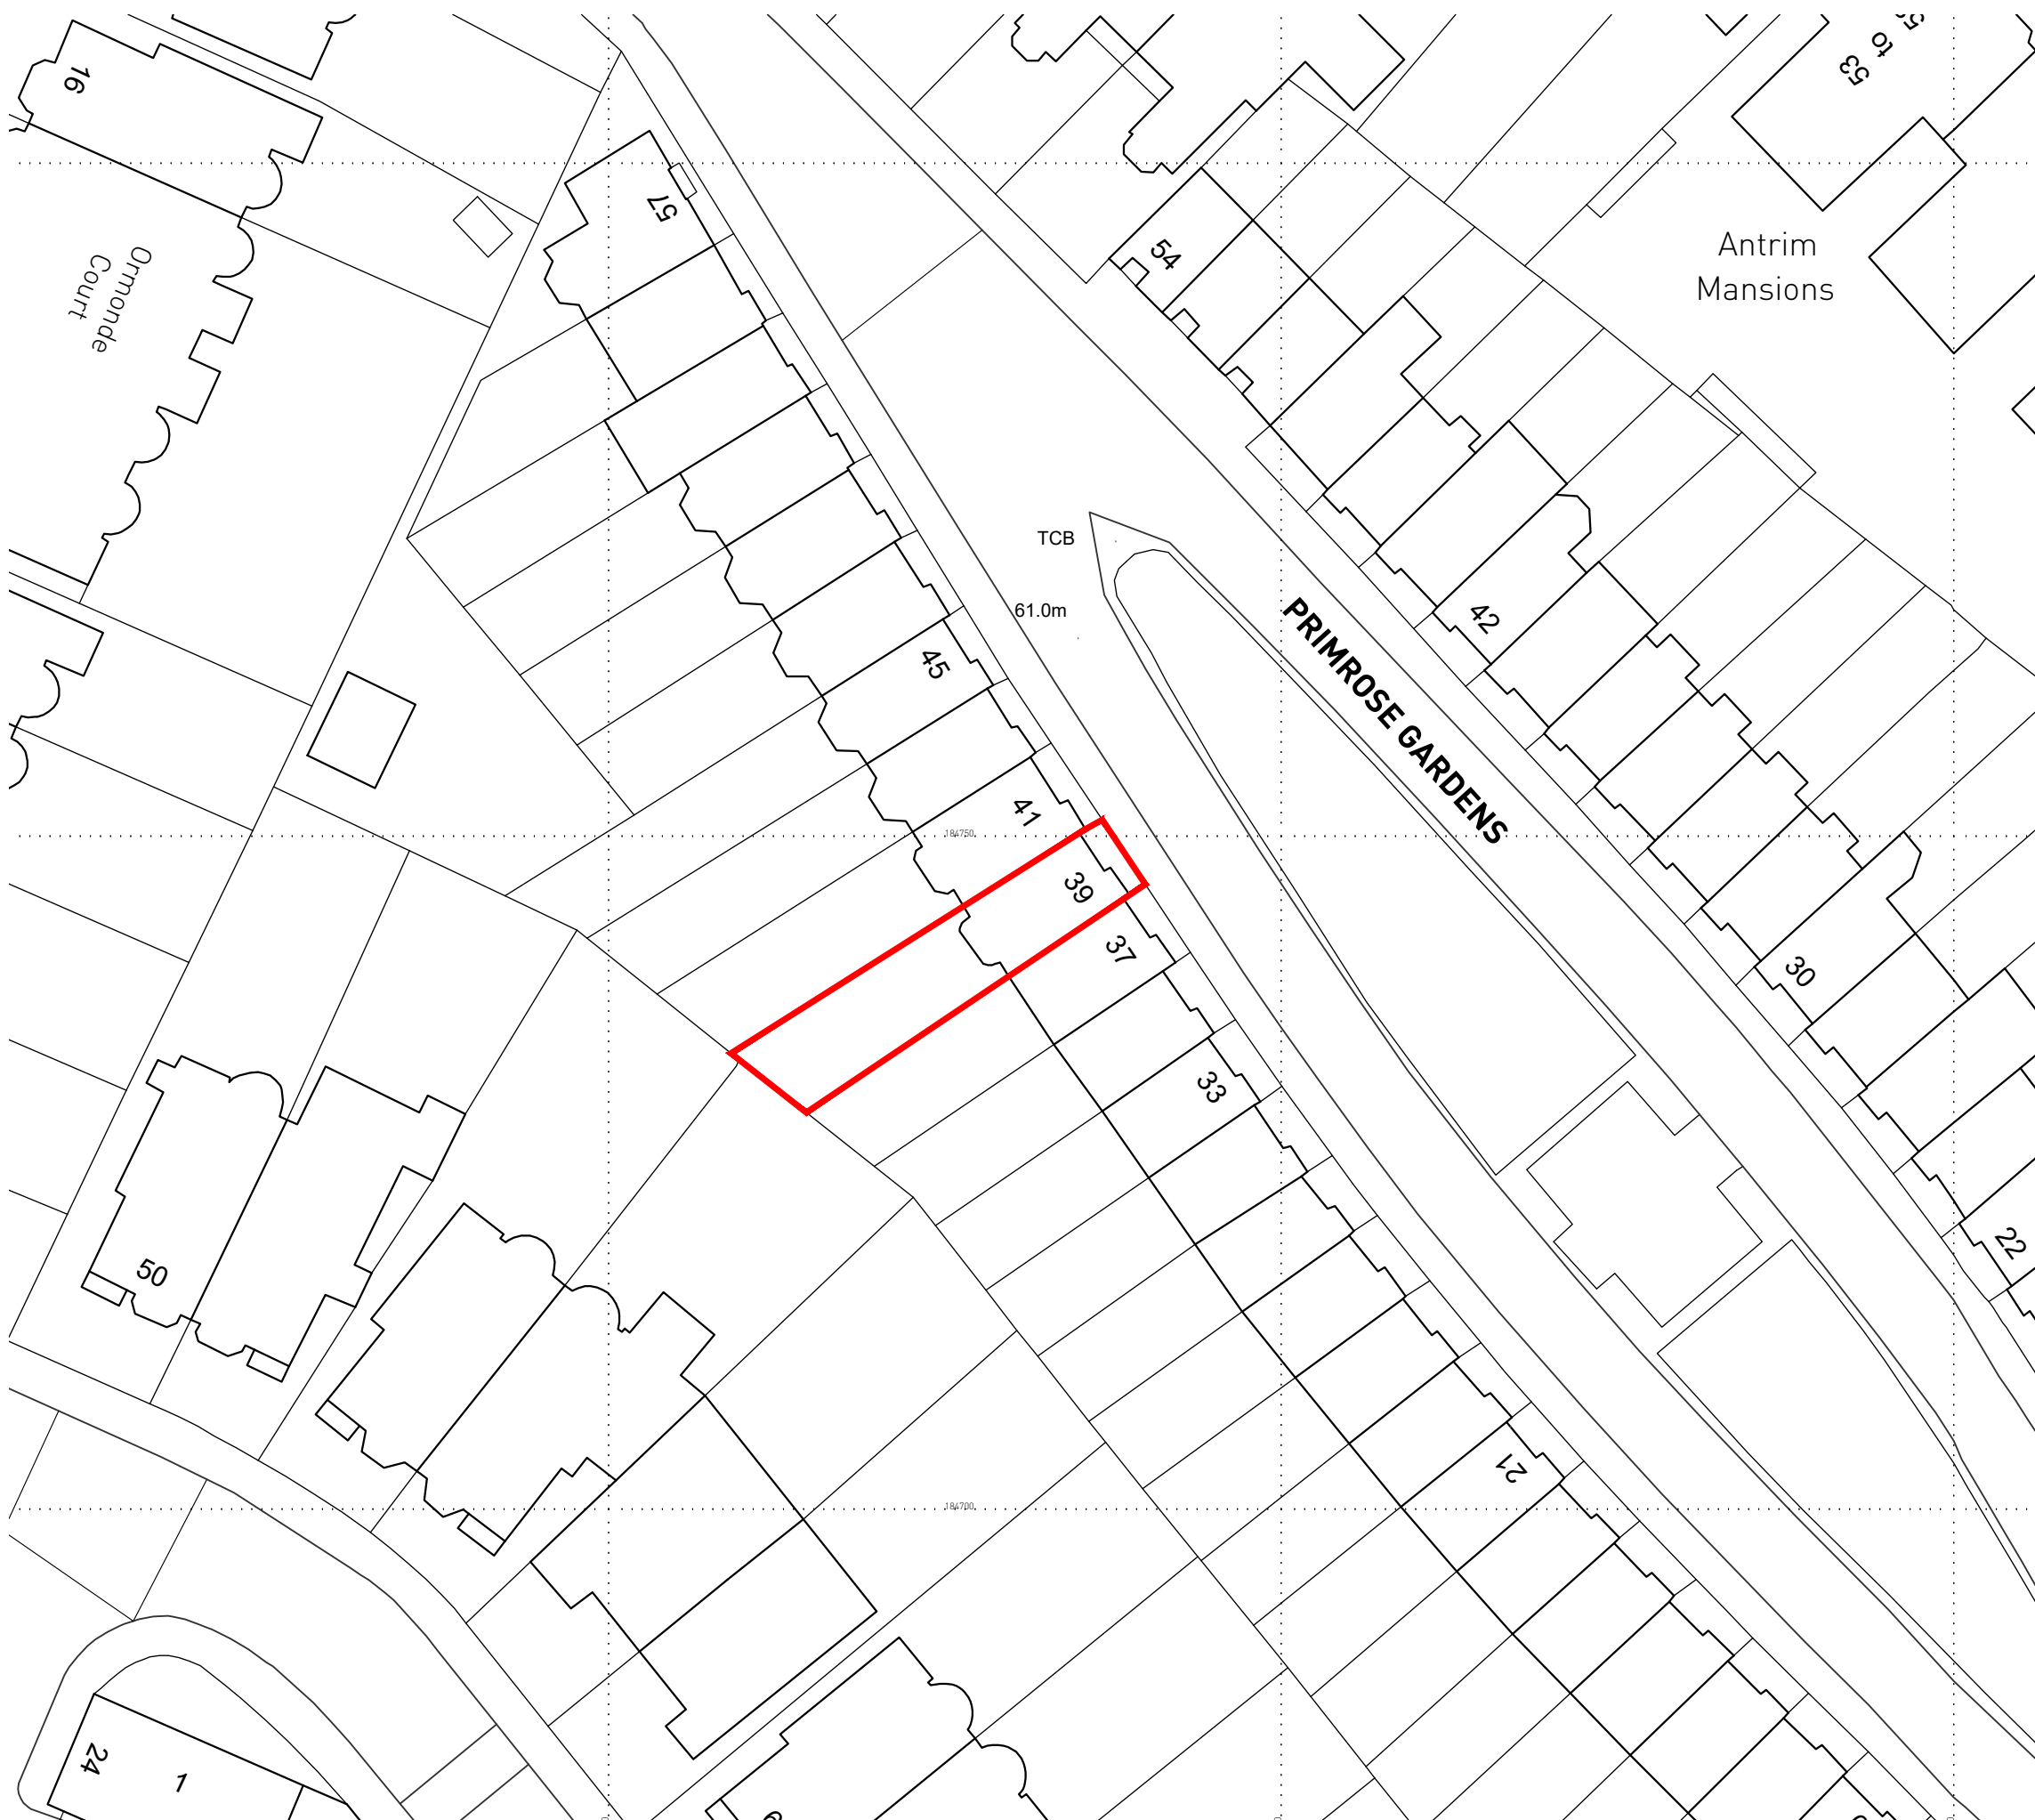

Ordnance Survey, (c) Crown Copyright 2016. All rights reserved. Licence number 100022432




		Rev	Date	Reason For Issue	Chk
	PROJECT	DATE		SCALE	PAPER SIZE
	39 PRIMROSE GARDENS LONDON, NW3 4UL	19.04.2016		1:1250	A4
DRAWING TITLE	DRAWN	CHECKED		WORKSTAGE	
	PLANS AS EXISTING LOCATION PLAN	AS		--	3 - PLANNING
	JOB NUMBER	DRAWING NUMBER		REVISION	
	GA035	050		-	



Workstage **3 - PLANNING**

- GENERAL NOTES
1. No dimensions to be scaled from this drawing
 2. Any Discrepancies found between this drawing and other documents should be referred immediately to the consultants
 3. This drawing should be removed from currency immediately a revised version is issued
 4. All dimensions in mm's
Nash Baker Ltd, trading as Nash Baker Architects, Company Number, 7488262
Directors: Simon Baker RIBA, Howard Nash RIBA
- Copyright Reserved
This drawing and its subject matter are the confidential property of Nash Baker Architects and shall not be copied, reproduced, used or disclosed to others without the prior written authority of Nash Baker Architects

 

Rev	Date	Reason For Issue	Chk
		167-169 KENSINGTON HIGH STREET LONDON, W8 6SH T + 44 (0) 207 229 1558 INFO@NASHBAKER.CO.UK WWW.NASHBAKER.CO.UK	
PROJECT		39 PRIMROSE GARDENS LONDON, NW3 4UL	
DRAWING TITLE		PLANS AS EXISTING SITE PLAN	
JOB NUMBER	GA035	DRAWING NUMBER	100
DRAWN	SA	CHECKED	
SCALE	1:500	PAPER SIZE	A3
DATE	27/04/16	REVISION	-