

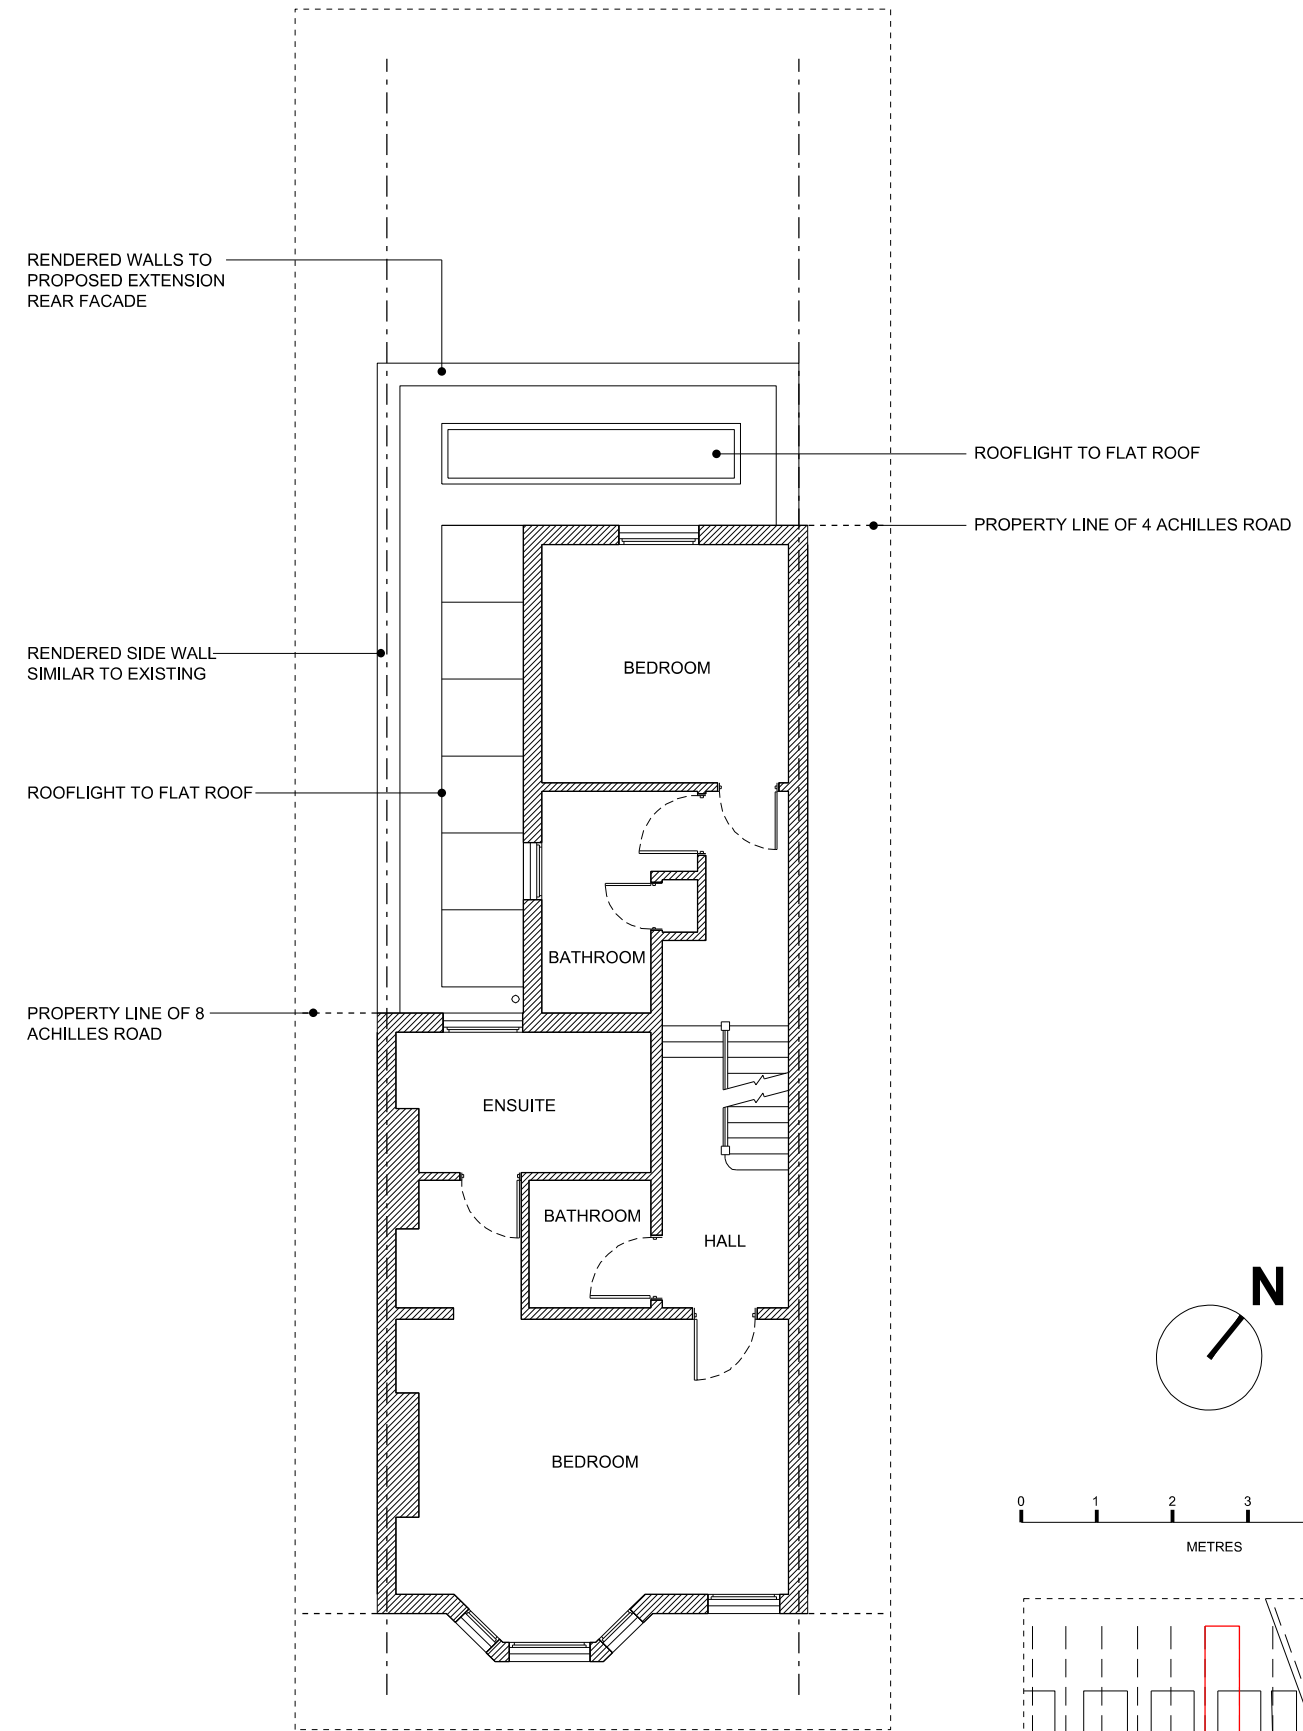


01 PROPOSED GROUND FLOOR PLAN
01-200 1:100 @ A3

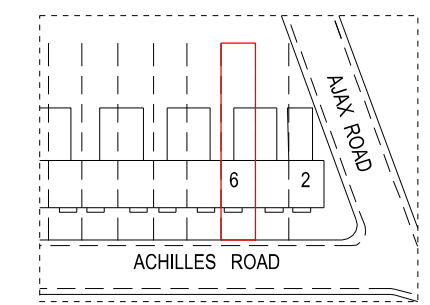

02 PROPOSED FIRST FLOOR PLAN
01-200 1:100 @ A3

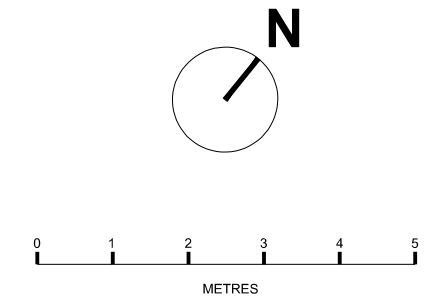

DATE:	REVISION:	<small>This drawing to be read in conjunction with all other contract documents and specifications and all other consultant drawings. Drawing not to be scaled and all levels and dimensions to be checked on site by contractor with any discrepancies notified to Architect prior to proceeding with works. No drawings should be reproduced in any form without prior written permission of Nathaniel Mosley Architects Ltd. Copyright and Intellectual property of all information shown is reserved by them.</small>	JOB NO.:	PROJECT:	DRAWING:	SCALE:	DATE:	NATHANIEL MOSLEY ARCHITECTS LTD 31 Beresford Road, London, N5 2HS +44 (0)20 7226 5422 info@nathanielmosley.com
			018	6 Achilles Road	Proposed Plans	1:100 @ A3	08.06.2016	
			PHASE:	PLANNING	DRAWING NO.:	NMA15 01 200	REV.: P1	