



NOTES

MATERIALS

- Cast stone copings to front, back and party walls
- Natural slate roof coverings
- Lead lined valley gutter
- Lead abutment flashings
- Plastics RW hopper and downpipe (existing Grey, painted Black)
- Plastics SVPS
- Lead covered access hatch.

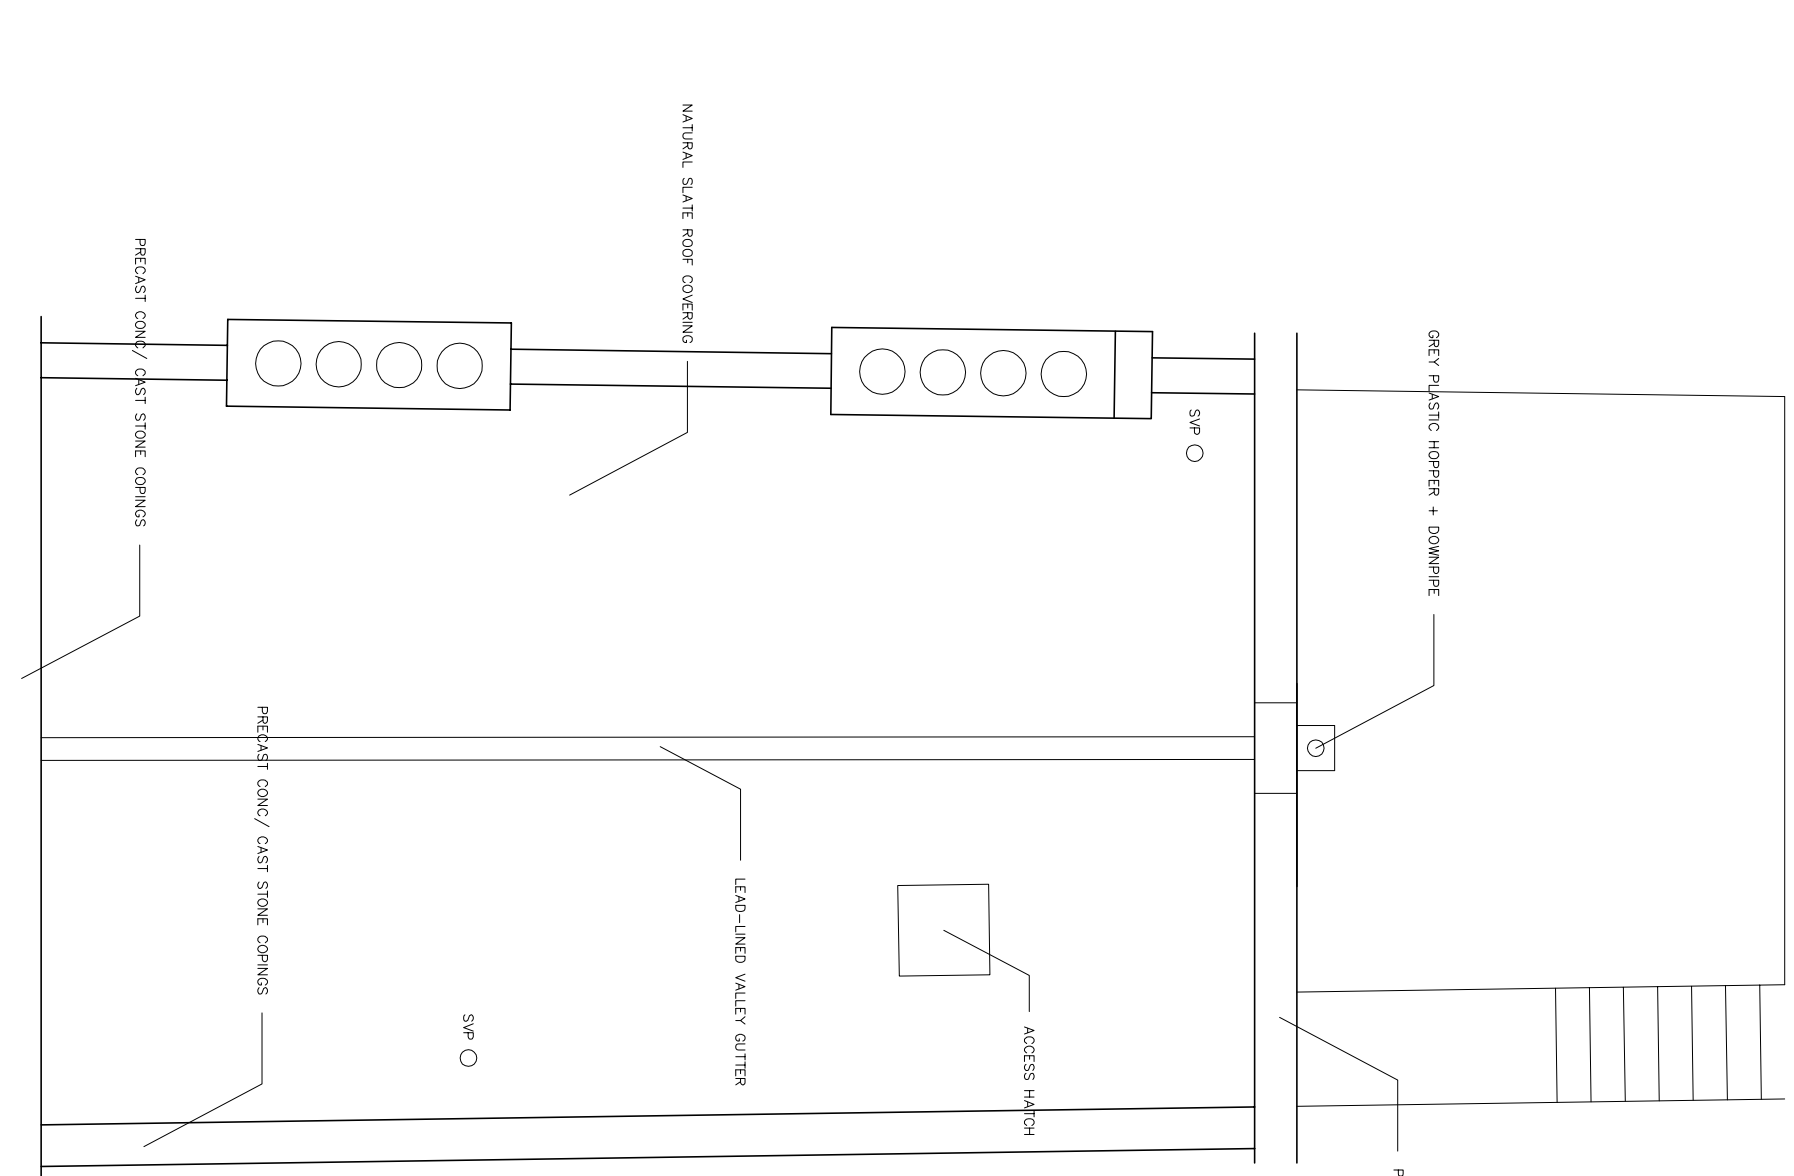

**ROOF PLAN
AS EXISTING**

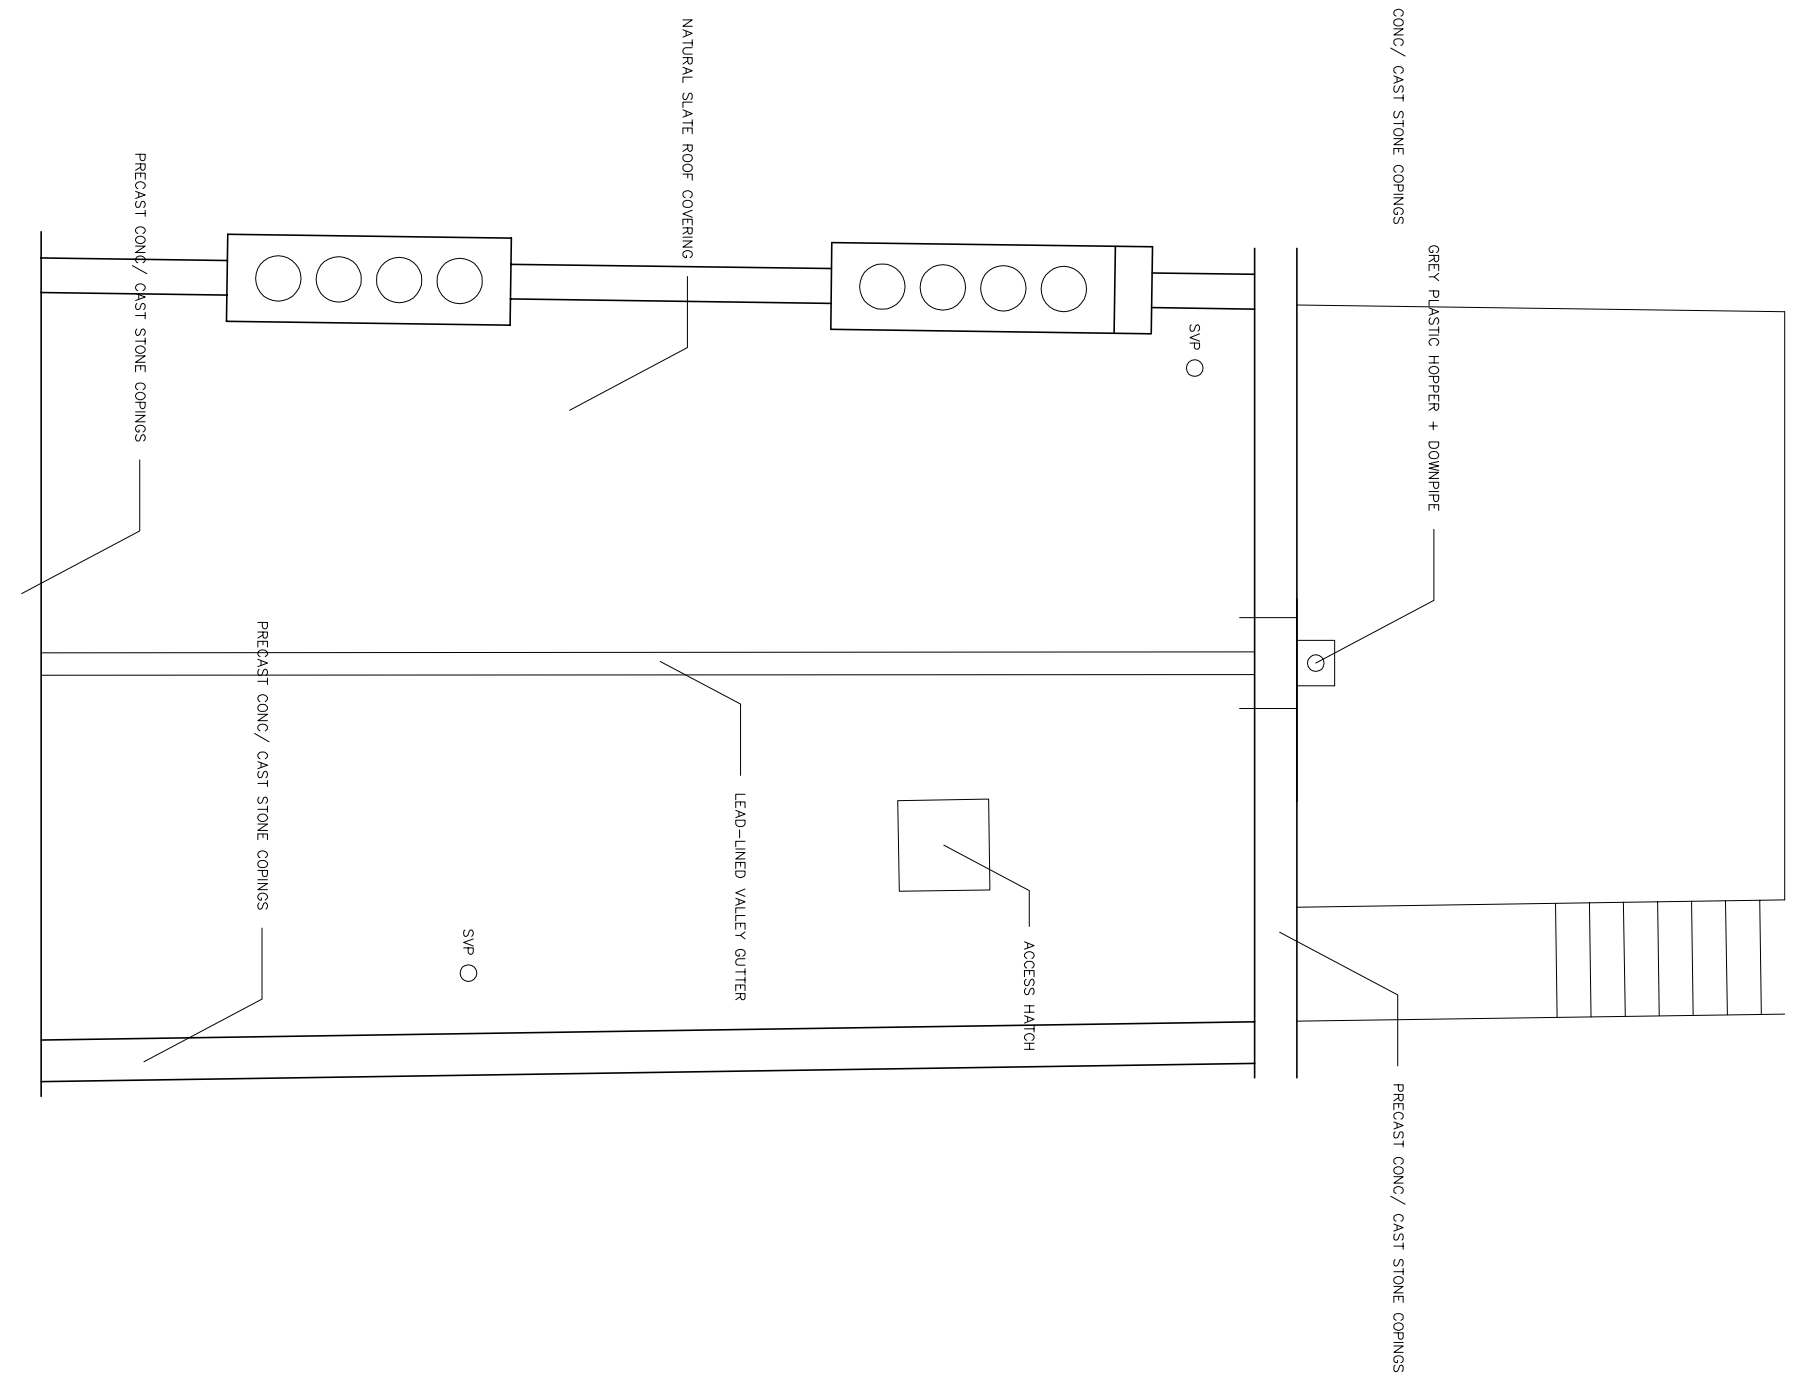

**ROOF PLAN
AS PROPOSED**

Do not scale this drawing.
All dimensions to be checked by the Contractor before construction proceeds.
© Randall Shaw Billingham

RANDALL SHAW BILLINGHAM
Architects Energy Consultants Planners
54 Harcombe Road London N16 0SA
e-mail: rsh@randallshaw.co.uk
tel: 020 7254 7472

JOB TITLE
CAMDEN MAJOR REPAIRS

DWG TITLE
**18 CAMDEN ROAD
ROOF PLAN**

SCALE	1:50 @ A3	DWN	bs
DATE	05/16	CHK	kr
DWG NO.	254/03	REV.	