


Alfred Mews

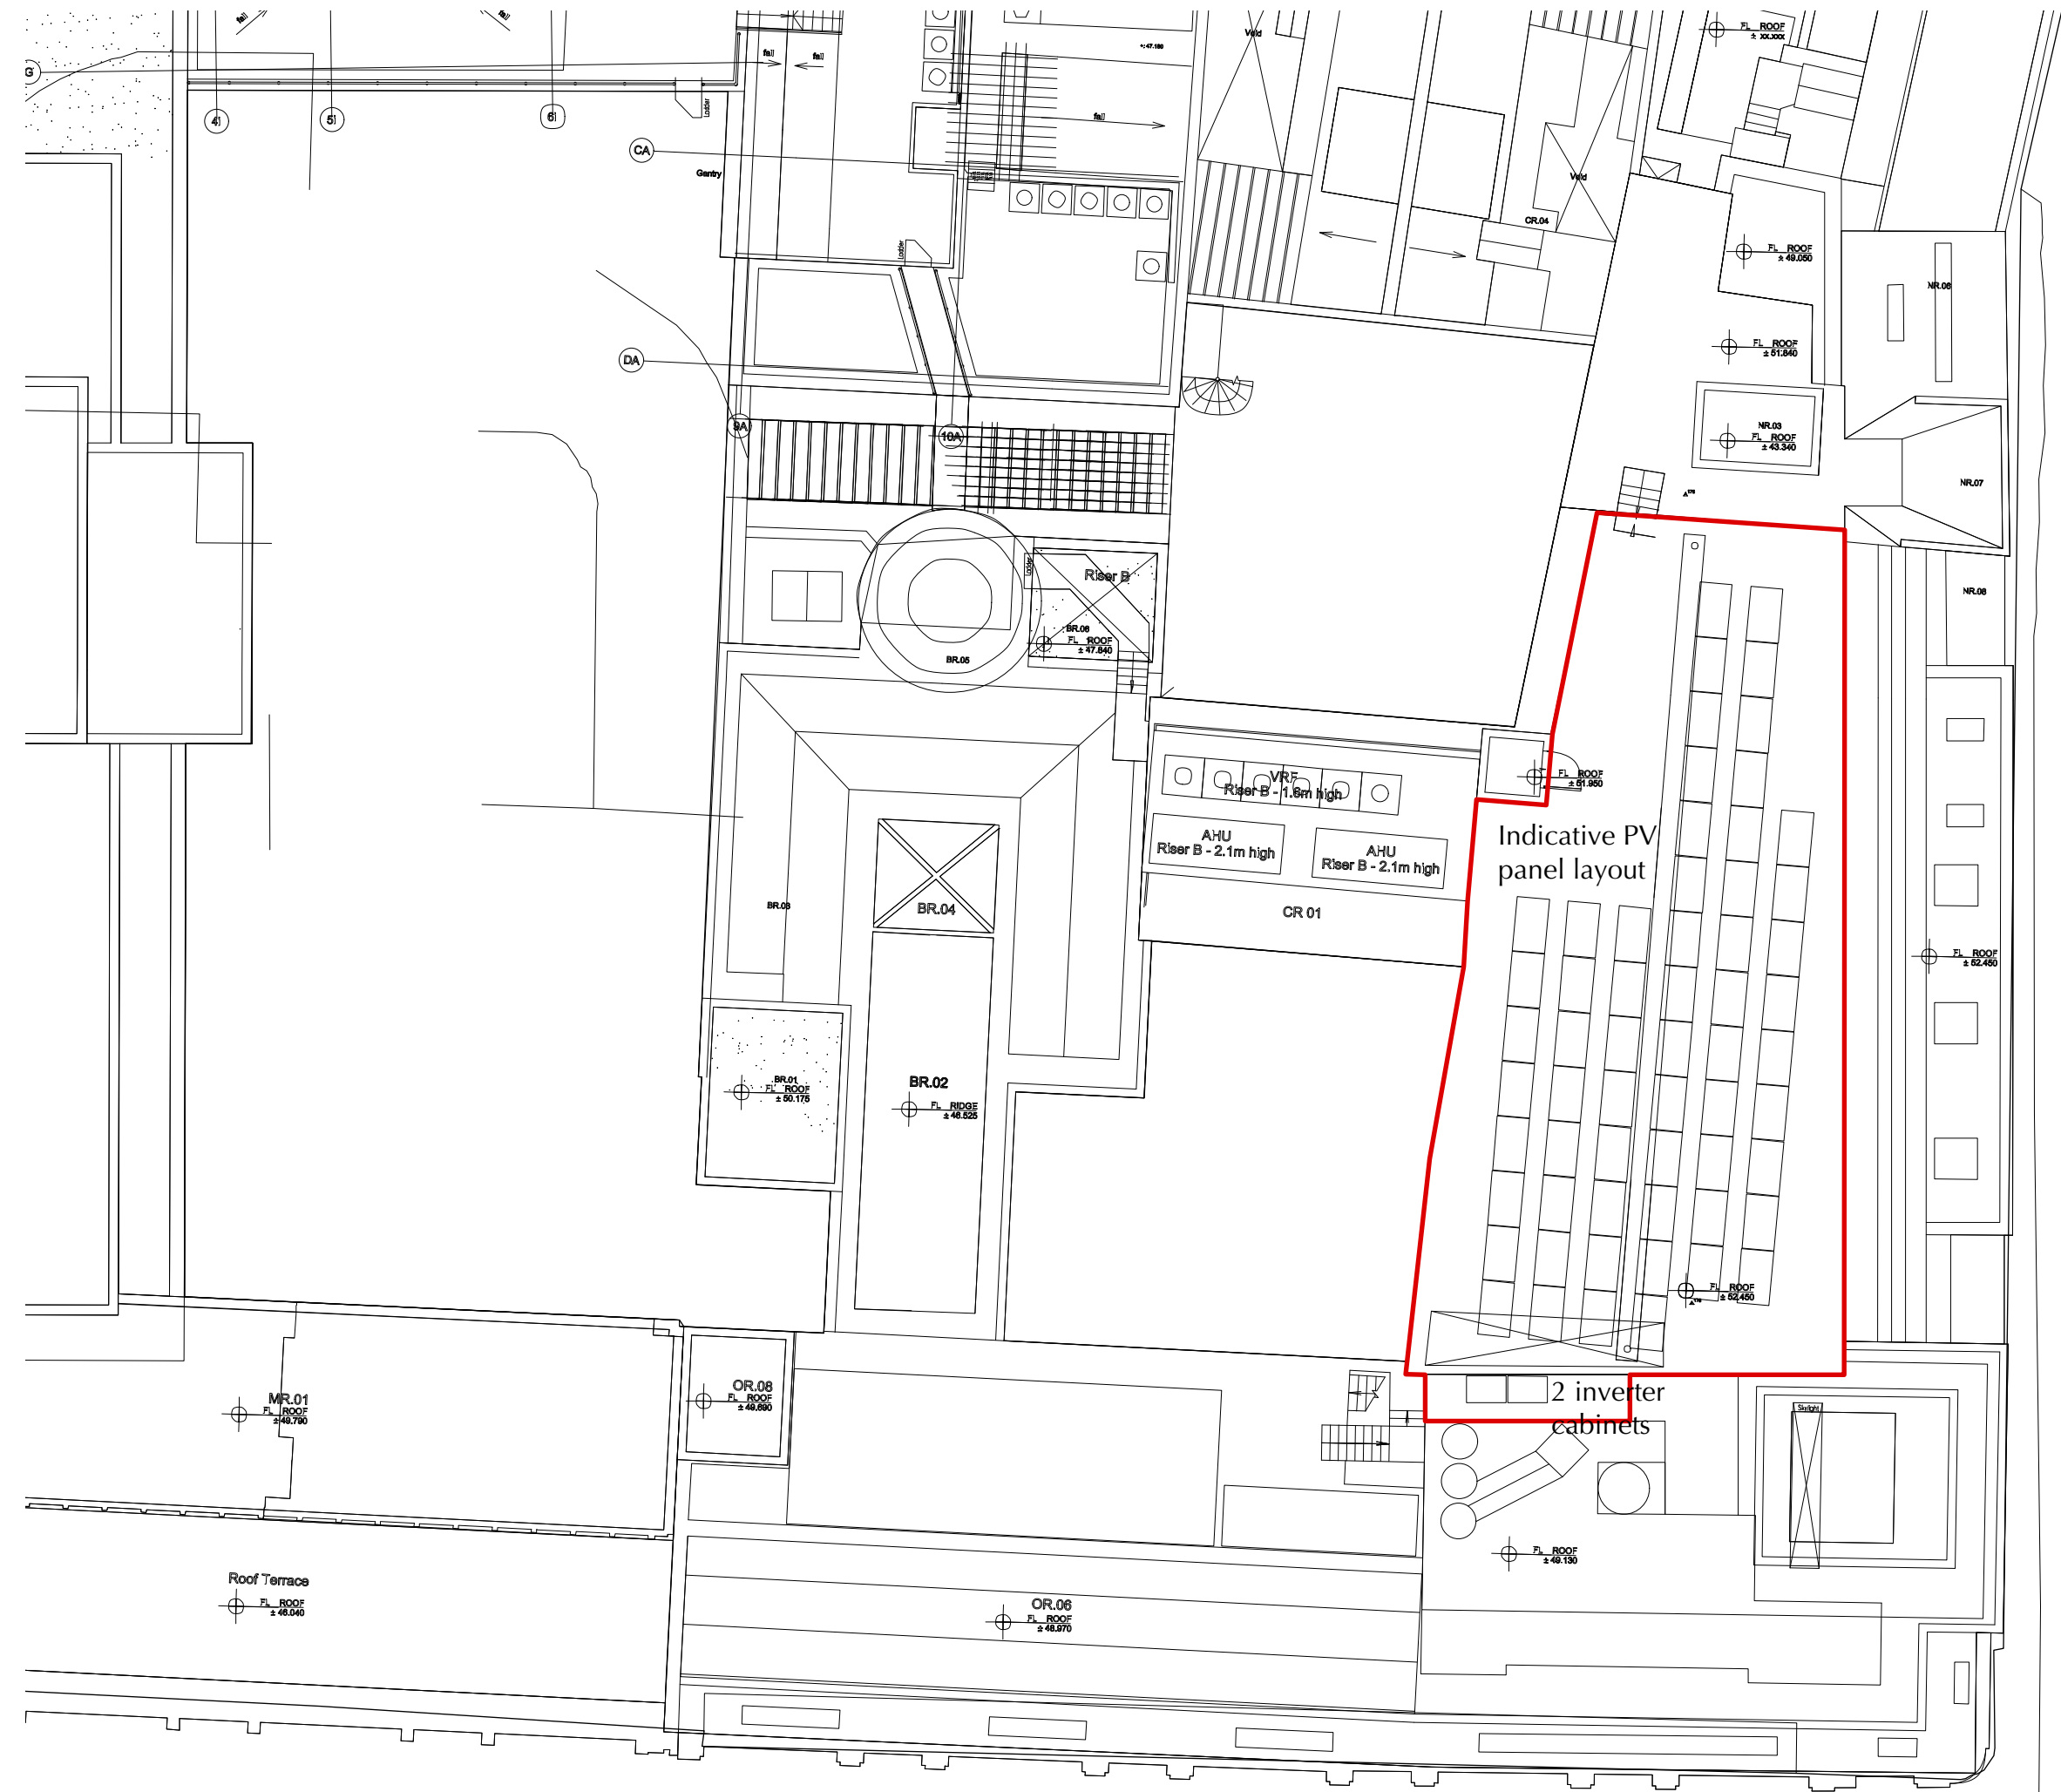

No.	Date	Issue Notes
-----	------	-------------

Copyright for these drawings remains with Cove Burgess Architects LLP. All dimensions to be checked on site prior to construction. Any discrepancies to be brought to the attention of the architect, prior to construction.

Project Title
Smart Energy PV

Sheet Title
Proposed Roof Plan

Scale @ A3 1:1200	Date Printed 6/6/16
Drawing No. 3088_0102	Revision -

COVEBURGESS