


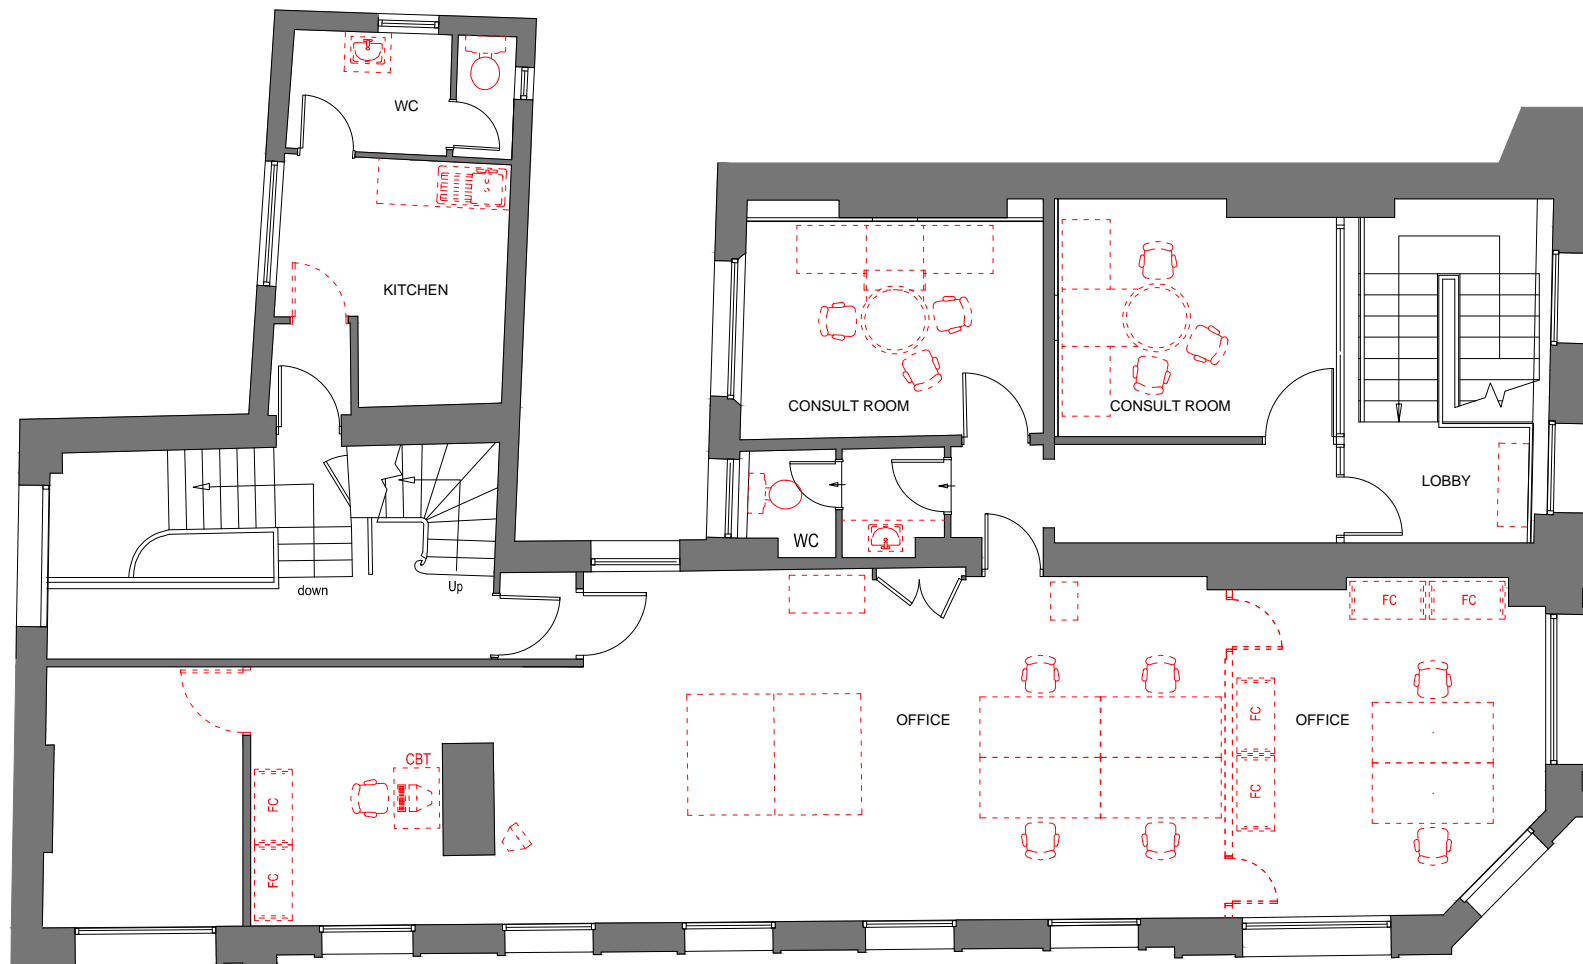
Notes:  
This drawing is the copyright and property of RBSG.  
It must not be copied or published without written consent.  
Do not scale from this drawing except for planning purposes.



### LEGEND - DEMOLITIONS

 NO WORKS

 DOWNTAKINGS / REMOVALS

[illegible]

project

RBS Camden  
189-191 Camden High Street  
London

title

First Floor Plan  
Existing  
Office Refurbishment

scale 1:50 @ A1, 1:100 @ A3

drn	chk	app
DL	DL	

date	15/02/16	date	15/02/16	date
------	----------	------	----------	------

consultants' drawing number	brand
-----------------------------	-------

E5968-EX-01

rbs drawing number

