

Notes:  
This drawing is the copyright and property of RBSG.  
It must not be copied or published without written consent.  
Do not scale from this drawing except for planning purposes.

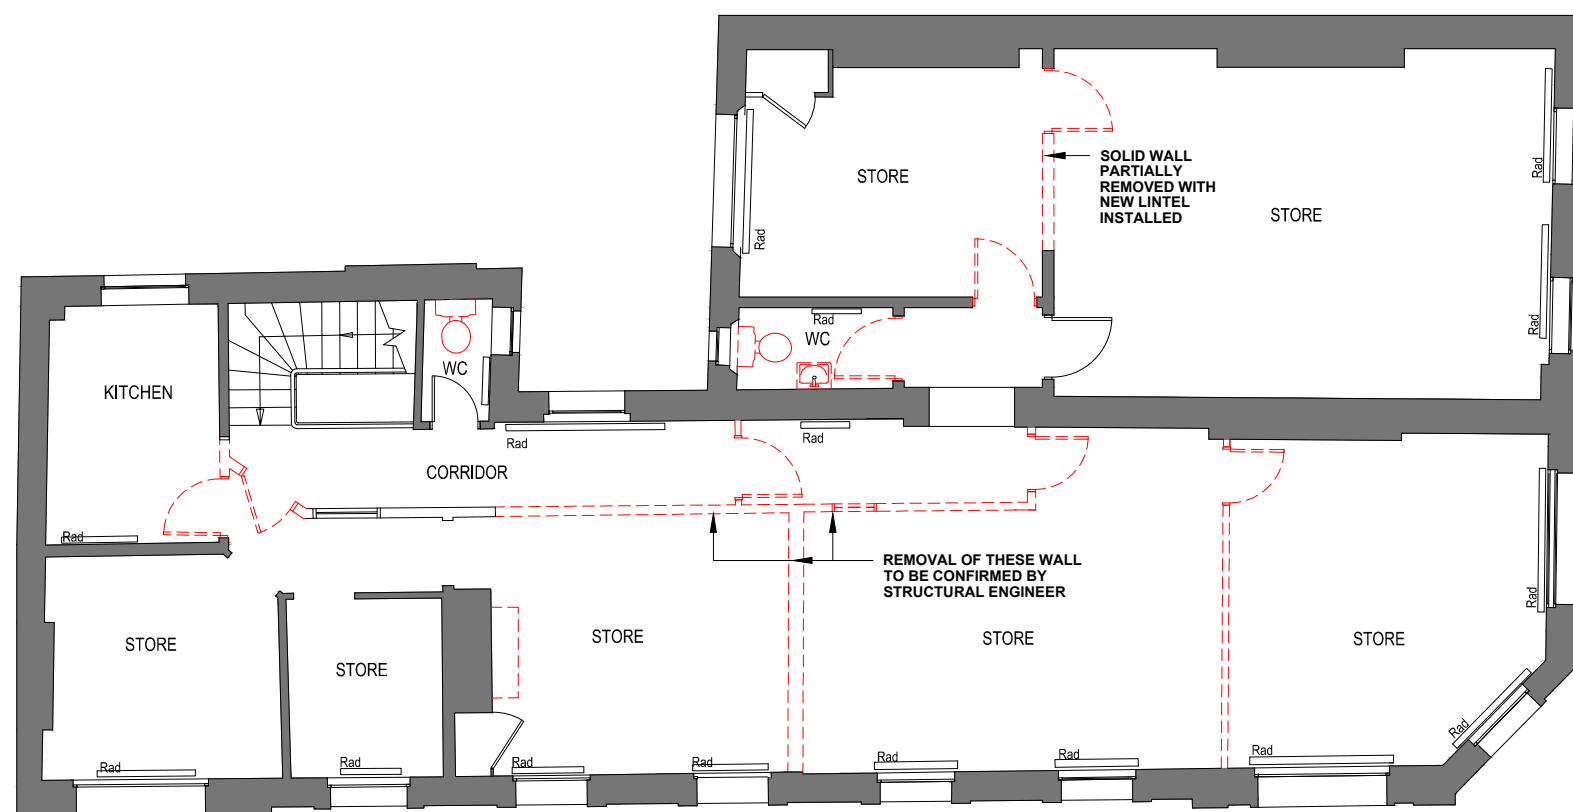


**LEWIS HICKEY**  
1 St. Bernard's Row  
Edinburgh  
EH4 1HW  
Tel: 0131 343 6222  
Fax: 0131 332 7333  
Email: [ed@lewis-hickey.com](mailto:ed@lewis-hickey.com)

**LEGEND - DEMOLITIONS**

 NO WORKS

— — — — DOWNTAKINGS / REMOVALS

[illegible]

project

RBS Camden  
189-191 Camden High Street  
London

title	Second Floor Plan Existing Office Refurbishment
-------	---

scale 1:50 @ A1, 1:100 @ A3

drn	DL	chk	DL	app
date	15/02/16	date	15/02/16	date

consultants' drawing number	brand
E5968-EX-02	

rbs drawing number	rev.
--------------------	------