





PROPOSED SITE/BLOCK PLAN 1:500

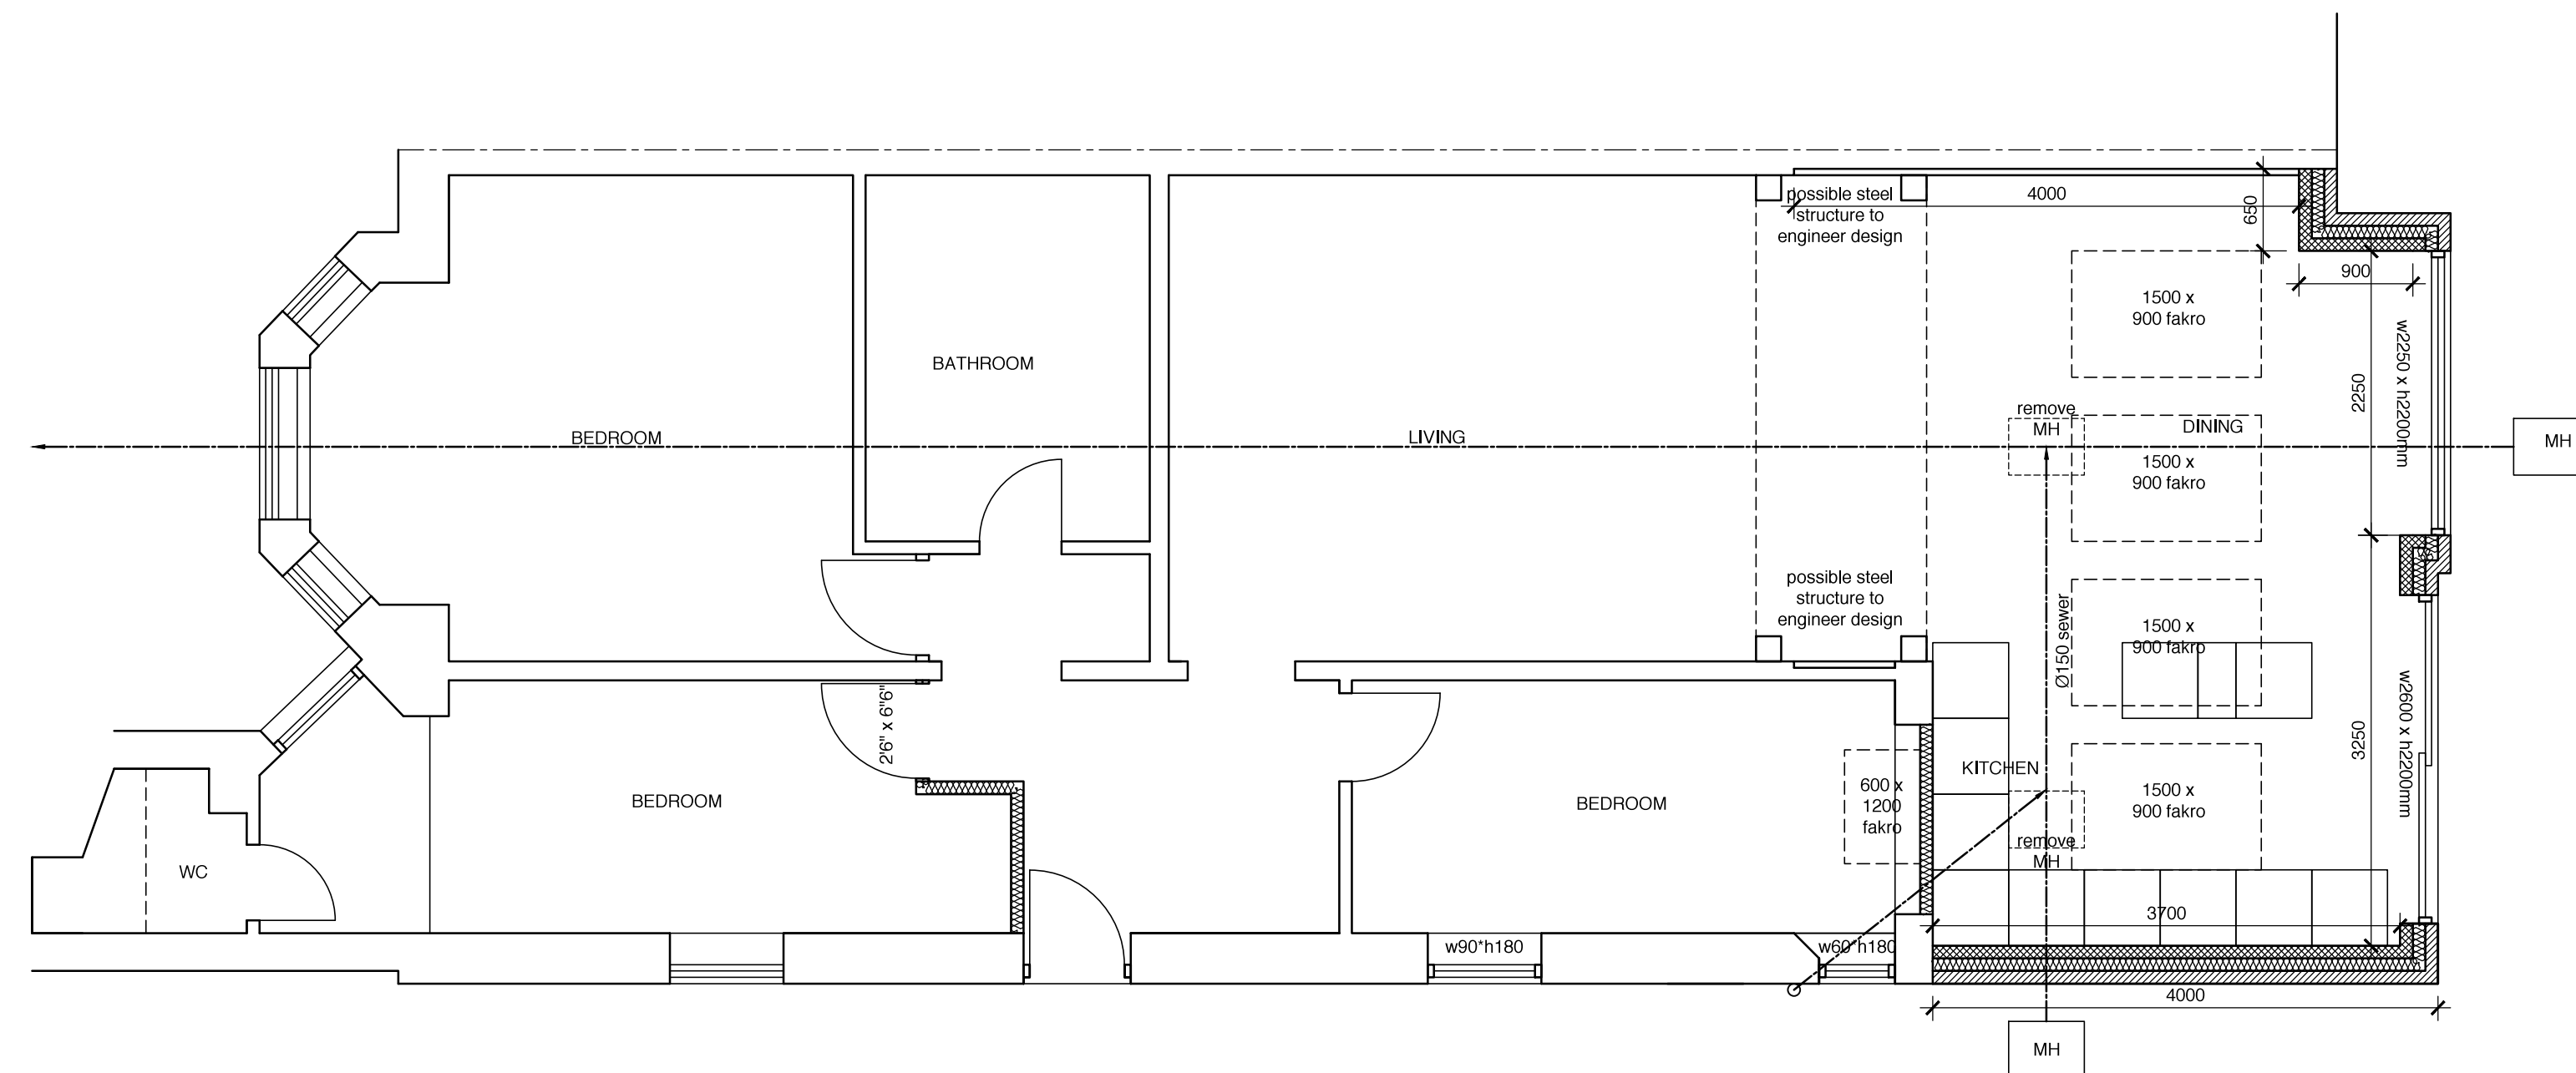

PROPOSED GROUND PLAN

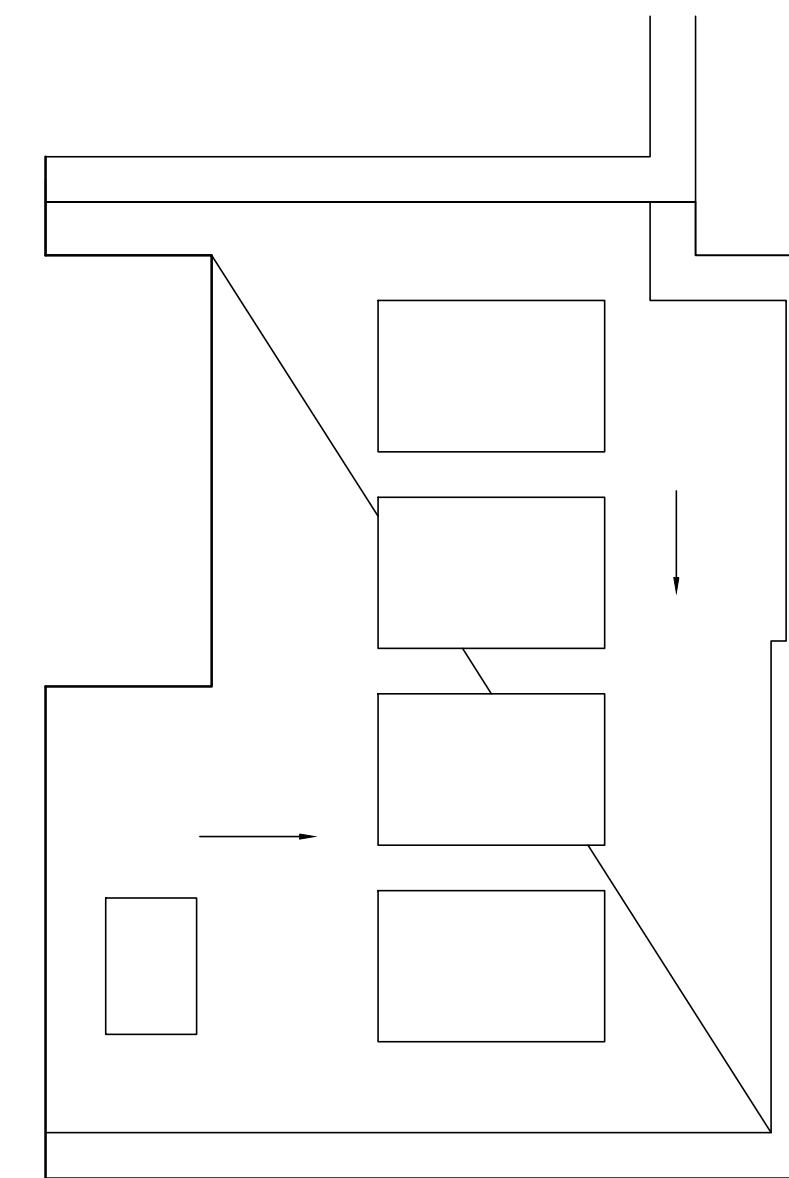

PROPOSED ROOF PLAN

GENERAL NOTES

1. THE CONTRACTOR MUST CHECK ALL DIMENSIONS ON SITE BEFORE COMMENCING WORK
2. ANY DISCREPANCIES MUST BE IMMEDIATELY BROUGHT TO THE ATTENTION OF THE DESIGNER
3. ALL WORK MUST CONFORM TO CURRENT BUILDING REGULATIONS, BRITISH STANDARDS & CODES OF PRACTICE AND NHBC STANDARDS
4. THESE DRAWINGS ARE TO BE READ IN CONJUNCTION WITH ALL RELEVANT DESIGNER, ENGINEER OR SPECIALIST DRAWINGS AND SPECIFICATIONS
5. ALL DIMENSIONS ARE IN MILLIMETERS UNLESS STATED OTHERWISE
6. ALL MATERIALS ARE TO BE USED AND INSTALLED IN STRICT COMPLIANCE WITH THE RELEVANT MANUFACTURERS' RECOMMENDATIONS
7. THE CONTRACTOR IS RESPONSIBLE FOR PROVIDING ALL NECESSARY TEMPORARY SUPPORT TO THE BUILDING AND ANY ADJACENT STRUCTURES

HATCHLINE LEGEND

	concrete		demolish
	brickwork		above or beyond
	blockwork		boundary
			drain
			insulation/ stud partition

REVISION	DESCRIPTION	DATE
----------	-------------	------

DAVID BALKIND DESIGN
 12 Oak Close, Sutton, SM1 3LQ
 T: 07790 443798
 E: info@davidbalkind.com
 W: www.davidbalkind.com

Location
**195 GOLDHURST TERRACE
 LONDON
 NW6 3ER**

Drawing title
GENERAL ARRANGEMENT

Date	Scale	
07/06/16	1:50@A1	
Job no.	Dwg no.	Revision
404	200	A

