


KEY	REV	DATE	DESCRIPTION
			Site Boundary Land in Applicant's Ownership
			Scope of Graphics

NOTE
1. Refer to MEPH engineer's information for building services.
2. Refer to Structural engineer's information for structure.
3. Refer to Lighting consultants information for lighting.
4. Refer to Broadcasting consultants information for technical services and technical lighting.
5. Refer to Security consultants information for security requirements.
6. Refer to Acoustic consultants information for Acoustic requirements.
7. Refer to Fire engineer's information for fire requirements.
8. Drawings to be read in conjunction with Specifications document.

CONSULTANTS	
CLIENT:	Google UK:
CONTRACTOR:	ISG
STRUCTURAL ENGINEER:	Watermans Group
MECHANICAL ENGINEER:	Cundalls
COST CONSULTANT:	CBRE
PROJECT MANAGER:	CBRE
ACOUSTIC CONSULTANT:	Sandy Brown
BROADCASTING CONSULTANT:	Wave Science Technology
CATERING CONSULTANT:	Humble Arnold
SECURITY CONSULTANT:	Cornerstone
FIRE ENGINEER CONSULTANT:	Cundalls

NOTE
1. Do not scale from this drawing.
2. All dimensions to be checked on site by the contractor and such dimensions to be his responsibility.
3. Report all drawing errors, omissions and discrepancies to the architect.
4. This document may be issued in an uncontrolled CAD format to enable others to use it as background information to make alterations and/or additions. In that instance the file will be accompanied by a PDF version. It is for those making such alterations and additions to ensure that they make use of current background information. AHMM Ltd accepts no liability for any such alterations or additions to the background information or arising out of changes to background information which occur prior to alterations of additions being made.

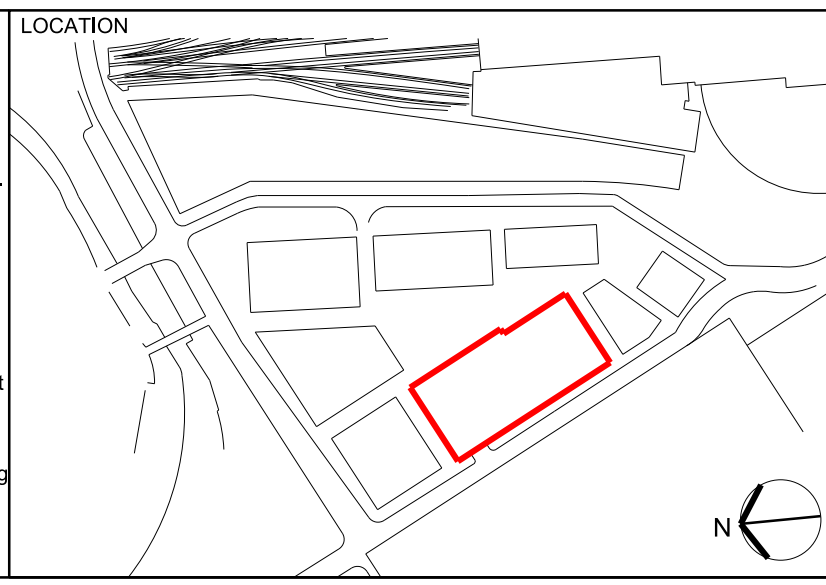

ALLFORD HALL MONAGHAN MORRIS
 ARCHITECTS LTD
 MORELANDS, 5-23 OLD STREET LONDON EC1V 9HL
 TEL 020 7251 5261 FAX 020 7251 5123 WEB WWW.AHMM.CO.UK

job title
YOUTUBE PANCRAS SQUARE

drawing title / location
Graphics to Pancras Rd Pavement Site Plan

drawn by PK	checked	scale 1 : 200 @ A1	status PLANNING
project 14209	drawing no. (P) 100	revision P1	