


NOTES:  
 ALL SETTING OUT MUST BE CHECKED ON SITE  
 ALL LEVELS MUST BE CHECKED ON SITE  
 ALL FIXINGS AND WEATHERINGS MUST BE CHECKED ON SITE  
 ALL DIMENSIONS MUST BE CHECKED ON SITE  
 THIS DRAWING MUST BE READ IN CONJUNCTION WITH THE RELEVANT SPECIFICATION CLAUSES  
 THIS DRAWING MUST NOT BE USED FOR LAND TRANSFER PURPOSES

© BUTLER ASSOCIATES



01 EXISTING SIDE ELEVATION  
 02 SCALE 1:50

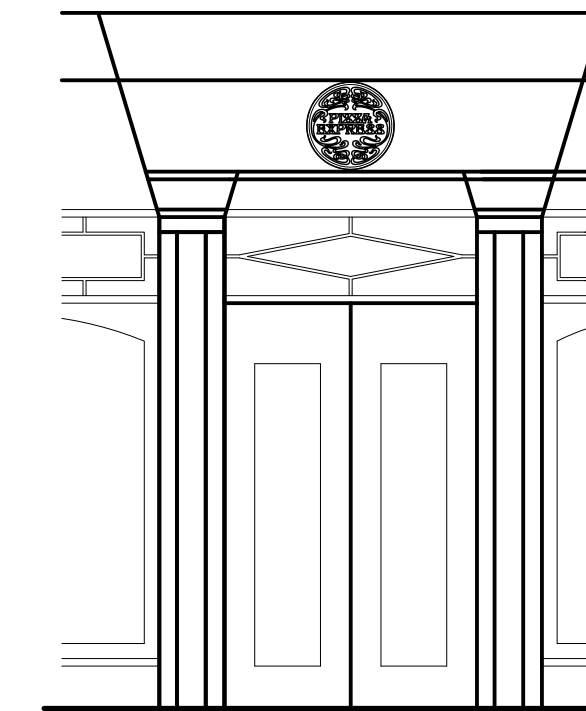

02 EXISTING FRONT ELEVATION  
 02 SCALE 1:50



03 EXISTING SIDE ELEVATION  
 02 SCALE 1:50

revision	date	notes

**BUTLER ASSOCIATES**  
 ARCHITECTURE DESIGN & PROJECT MANAGEMENT

24, CHIPSTEAD STATION PARADE, CHIPSTEAD, CR3 3TE  
 T 020 8224 6696 F 01753 553665 E mail@bassoc.co.uk

Client



Location

255 WEST END LANE  
 LONDON NW6

Drawing

EXISTING EXTERNAL  
 ELEVATIONS

Date  
 JUNE 2016

Scale @ A3 = 1:100  
 Scale @ A1 = 1:50

Drawing No.

Rev.

1642/P01