


EXISTING BASEMENT FLOOR PLAN
SCALE 1:100

EXISTING GROUND FLOOR PLAN
SCALE 1:100



EXISTING FRONT ELEVATION
SCALE 1:100

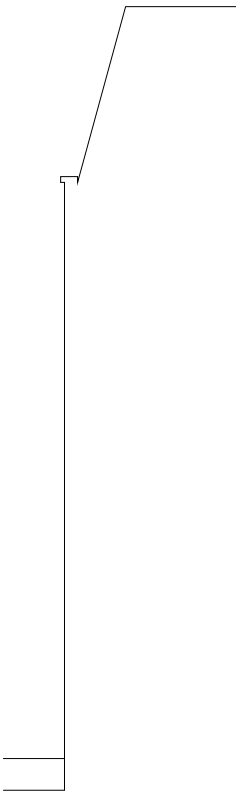

EXISTING PART SIDE ELEVATION
SCALE 1:100

Please note that construction must only commence once planning, building control and any other approvals have been received. It is the responsibility of the owner/contractor to commence prior to these approvals.

0510

Meters 1:100

Legend	
Walls Removed	
New Walls	
Existing Walls to Remain	
Roof Structure	
Sound Separating Walls	
Boundary	

IMPORTANT GENERAL NOTE
The specification is to be read in conjunction with the plans/section details, and other associated Structural details as may be provided.
All work is to be carried out to the Local Authority Planning and Building Regulations Approval, and the Codes of Practice and British Standards as necessary.
All dimensions, levels, sizes, positions and locations of particulars as indicated on drawings are to be verified by the appointed Contractor on site prior to engaging in works. Any discrepancies must be reported to the Architect/Surveyor/Engineer or responsible person/s immediately.
The Contractor is responsible for ensuring compliance with the CDM Regulations, and appropriate Health & Safety on site precautions.
The Client/Building Owner must obtain any necessary PARTY WALL AGREEMENTS, prior to engaging in the works on site.

Revision	Date	Description

A3

Scale

1:100

Revision

1st

Feb-16

Drawn By/Checked By

HW

Construct 360 Ltd. Trading as:

DontMoveExtend

Planning Permission Specialists

info@construct360.co.uk
Tel: 0208 206 0011
Site Address

116 Heath Street
NW3 1DR

Existing Plans & Elevation

Drawing Number
HS116-1001

COPYRIGHT ©