





All dimensions to be verified on site by Main Contractor before the start of any shop drawings or work whatsoever either on their own behalf or that of sub-contractors.

Report any discrepancies to the Contract Administrator at once.
This drawing is to be read with all relevant Architect's and Engineer's drawings and other relevant information.

© Ingleton Wood LLP

LEGEND: DO NOT SCALE

GENERAL NOTES
- See detail drawing series 35.171 for window head/jamb and sill details.
- Structural opening width and heights indicated in schedule are brick dimensioned openings.

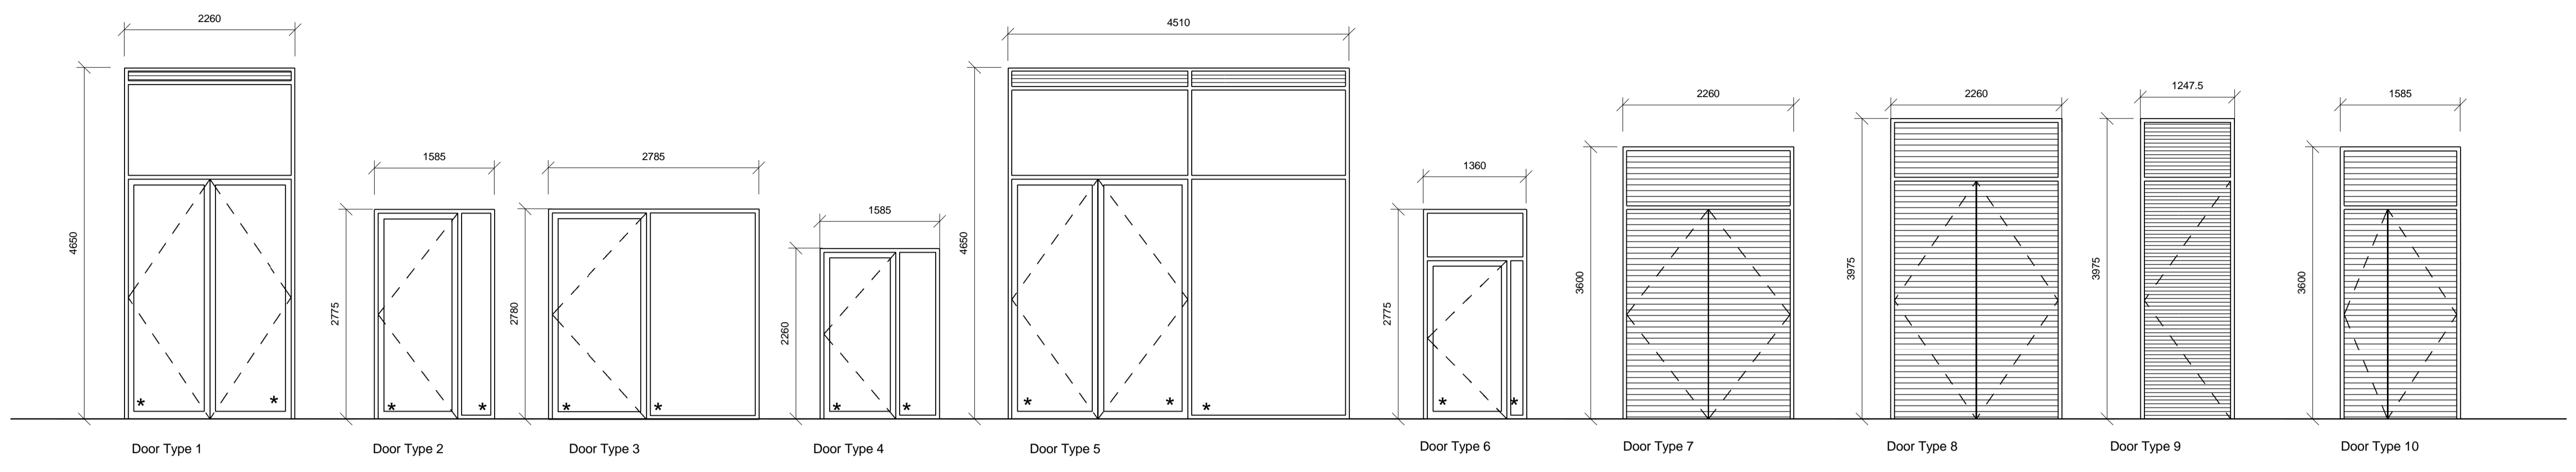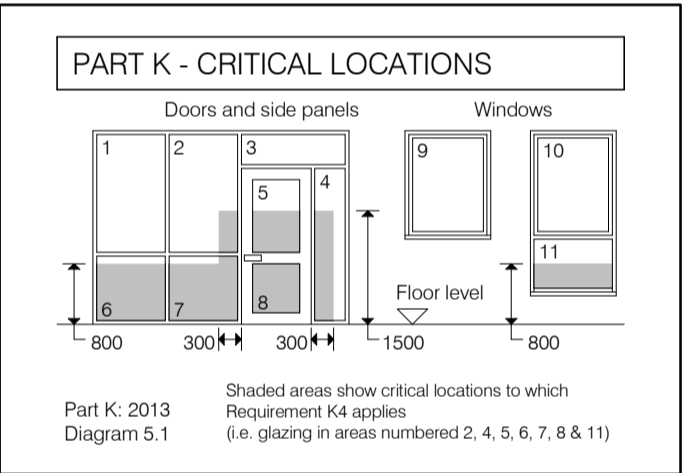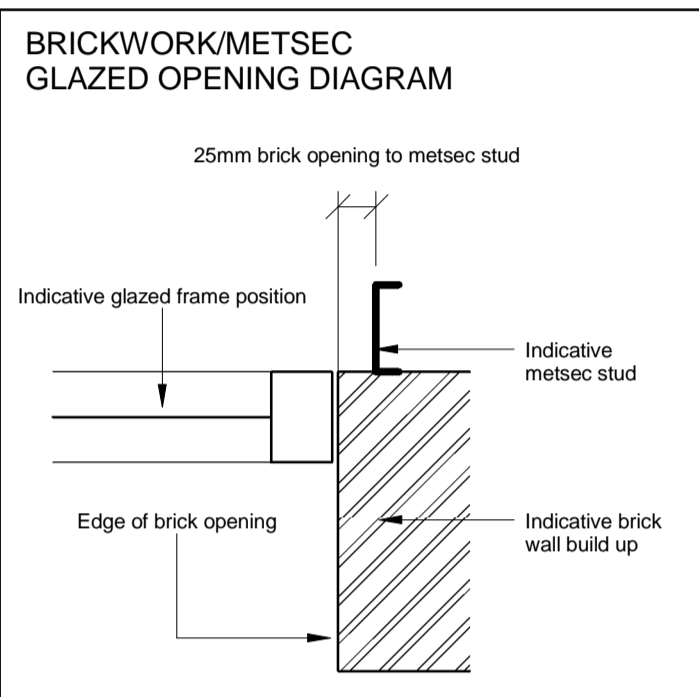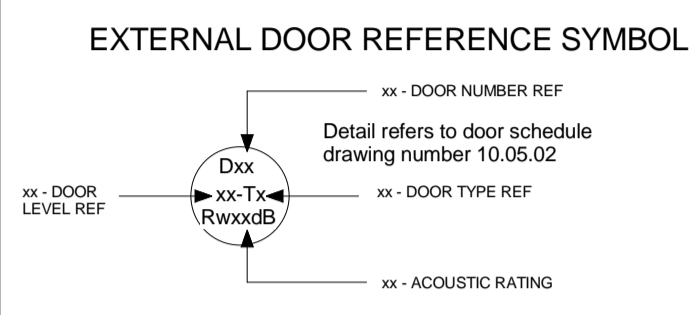

External Door Types
1 : 50

* Refer to notes on Part K

External Door Schedule								
Window No.	Type	Level	SO Width	SO Height	Frame Material	Comments	Acoustic Rating	Parameter Door Security
Level 00								
01	8	Level 00	2260	3975	PPC Green Brown (RAL 8000)		N/A	PAS24
02	9	Level 00	1247.5	3975	PPC Green Brown (RAL 8000)		N/A	PAS24
03	5	Level 00	4510	4650	PPC Green Brown (RAL 8000)		N/A	PAS24
04	1	Level 00	2260	4650	PPC Green Brown (RAL 8000)		N/A	PAS24
Level U0								
01	3	Level U0	2785	2785	PPC Green Brown (RAL 8000)		N/A	PAS24
02	7	Level U0	2260	3600	PPC Green Brown (RAL 8000)		N/A	PAS24
03	10	Level U0	1585	3600	PPC Green Brown (RAL 8000)		N/A	PAS24
04	6	Level U0	1360	2775	PPC Green Brown (RAL 8000)		Rw32dB	PAS24
05	2	Level U0	1585	2775	PPC Green Brown (RAL 8000)		Rw32dB	PAS24
06	2	Level U0	1585	2775	PPC Green Brown (RAL 8000)		N/A	PAS24
Level 01								
01	4	Level 01	1585	2260	PPC Green Brown (RAL 8000)		Rw32dB	
02	4	Level 01	1585	2260	PPC Green Brown (RAL 8000)		Rw32dB	
03	4	Level 01	1585	2260	PPC Green Brown (RAL 8000)		Rw32dB	
04	4	Level 01	1585	2260	PPC Green Brown (RAL 8000)		Rw32dB	
Level 02								
01	4	Level 02	1585	2260	PPC Green Brown (RAL 8000)		Rw32dB	
02	4	Level 02	1585	2260	PPC Green Brown (RAL 8000)		Rw32dB	
03	4	Level 02	1585	2260	PPC Green Brown (RAL 8000)		Rw32dB	
04	4	Level 02	1585	2260	PPC Green Brown (RAL 8000)		Rw32dB	
Level 03								
01	4	Level 03	1585	2260	PPC Green Brown (RAL 8000)		Rw32dB	
02	4	Level 03	1585	2260	PPC Green Brown (RAL 8000)		Rw32dB	
03	4	Level 03	1585	2260	PPC Green Brown (RAL 8000)		Rw32dB	
04	2	Level 03	1585	2775	PPC Green Brown (RAL 8000)		Rw32dB	
Level 04								
01	4	Level 04	1585	2260	PPC Green Brown (RAL 8000)		Rw32dB	
02	4	Level 04	1585	2260	PPC Green Brown (RAL 8000)		Rw32dB	
03	4	Level 04	1585	2260	PPC Green Brown (RAL 8000)		Rw32dB	
04	4	Level 04	1585	2260	PPC Green Brown (RAL 8000)		Rw32dB	

External Door Schedule								
Window No.	Type	Level	SO Width	SO Height	Frame Material	Comments	Acoustic Rating	Parameter Door Security
Level 05								
01	4	Level 05	1585	2260	PPC Green Brown (RAL 8000)		Rw28dB	
02	4	Level 05	1585	2260	PPC Green Brown (RAL 8000)		Rw28dB	
03	4	Level 05	1585	2260	PPC Green Brown (RAL 8000)		Rw28dB	
04	2	Level 05	1585	2775	PPC Green Brown (RAL 8000)		Rw28dB	
Level 06								
01	4	Level 06	1585	2260	PPC Green Brown (RAL 8000)		Rw28dB	
02	4	Level 06	1585	2260	PPC Green Brown (RAL 8000)		Rw28dB	
03	4	Level 06	1585	2260	PPC Green Brown (RAL 8000)		Rw28dB	
04	4	Level 06	1585	2260	PPC Green Brown (RAL 8000)		Rw28dB	
Level 07								
01	4	Level 07	1585	2260	PPC Green Brown (RAL 8000)		Rw28dB	
02	4	Level 07	1585	2260	PPC Green Brown (RAL 8000)		Rw28dB	
03	4	Level 07	1585	2260	PPC Green Brown (RAL 8000)		Rw28dB	
04	2	Level 07	1585	2775	PPC Green Brown (RAL 8000)		Rw28dB	
Level 08								
01	4	Level 08	1585	2260	PPC Green Brown (RAL 8000)		Rw28dB	
02	4	Level 08	1585	2260	PPC Green Brown (RAL 8000)		Rw28dB	
03	4	Level 08	1585	2260	PPC Green Brown (RAL 8000)		Rw28dB	
04	2	Level 08	1585	2775	PPC Green Brown (RAL 8000)		Rw28dB	
Level 09								
01	4	Level 09	1585	2260	PPC Green Brown (RAL 8000)		Rw28dB	
02	4	Level 09	1585	2260	PPC Green Brown (RAL 8000)		Rw28dB	
03	4	Level 09	1585	2260	PPC Green Brown (RAL 8000)		Rw28dB	
04	2	Level 09	1585	2775	PPC Green Brown (RAL 8000)		Rw28dB	
Level 10								
01	4	Level 10	1585	2260	PPC Green Brown (RAL 8000)		Rw28dB	
02	4	Level 10	1585	2260	PPC Green Brown (RAL 8000)		Rw28dB	
03	4	Level 10	1585	2260	PPC Green Brown (RAL 8000)		Rw28dB	
04	2	Level 10	1585	2775	PPC Green Brown (RAL 8000)		Rw28dB	

B	20.04.16	Window & door references updated	LS	JR
A	16.02.16	First Issue	LS	JR
Rev:	Date:	Description:	Chk:	Apr:
Scale @ A1:		Issuing Office:	Project No:	
As indicated		London	84923	
Status:		Purpose of Issue:		

Ingleton Wood
Vision, form and function

London
1 Alie Street
London E1 8DE

Billericay
Cambridge
Colchester
London
Norwich

T: 020 7680 4400
www.ingletonwood.co.uk

Project:
Regents Park Estate
Plot 4 - Newlands
Hampstead Road
London NW1 2PS

Drawing Title:
External Door Schedule

Client:
Lovell Partnership Ltd.