

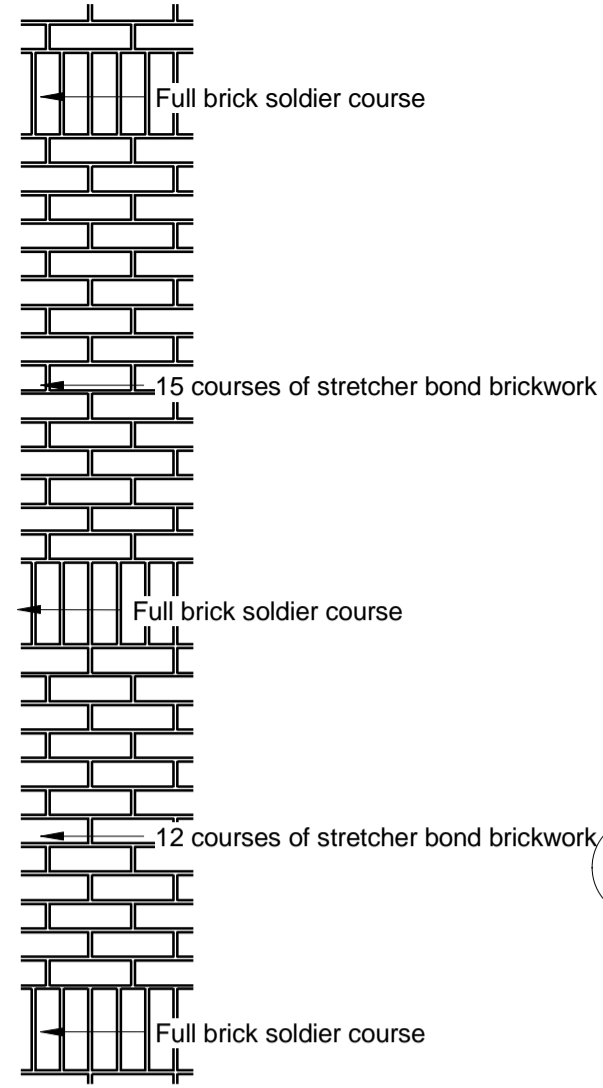
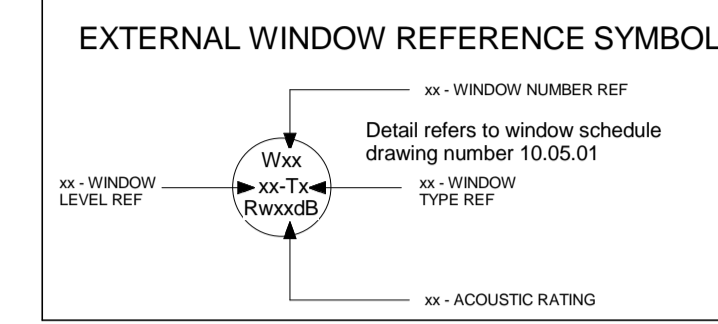


3 Typical Brick Banding Parapet Detail
1:20

4 Typical Brick Banding Detail
1:20


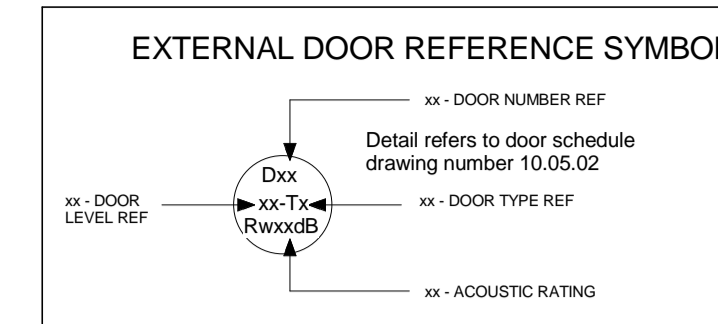


5 Typical Brick Recessed Detail
1:20

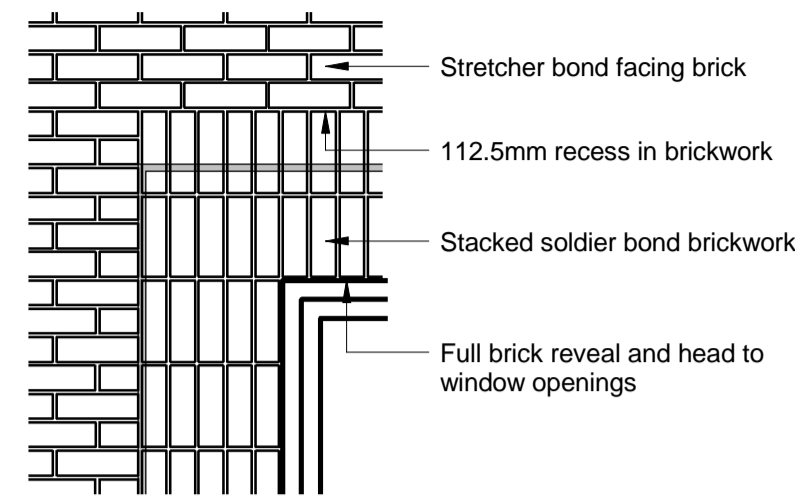


All dimensions to be verified on site by Main Contractor before the start of any shop drawings or work whatsoever either on their own behalf or that of sub-contractors.
Report any discrepancies to the Contract Administrator at once.
This drawing is to be read with all relevant Architect's and Engineer's drawings and other relevant information.
© Ingleton Wood LLP


LEGEND: DO NOT SCALE

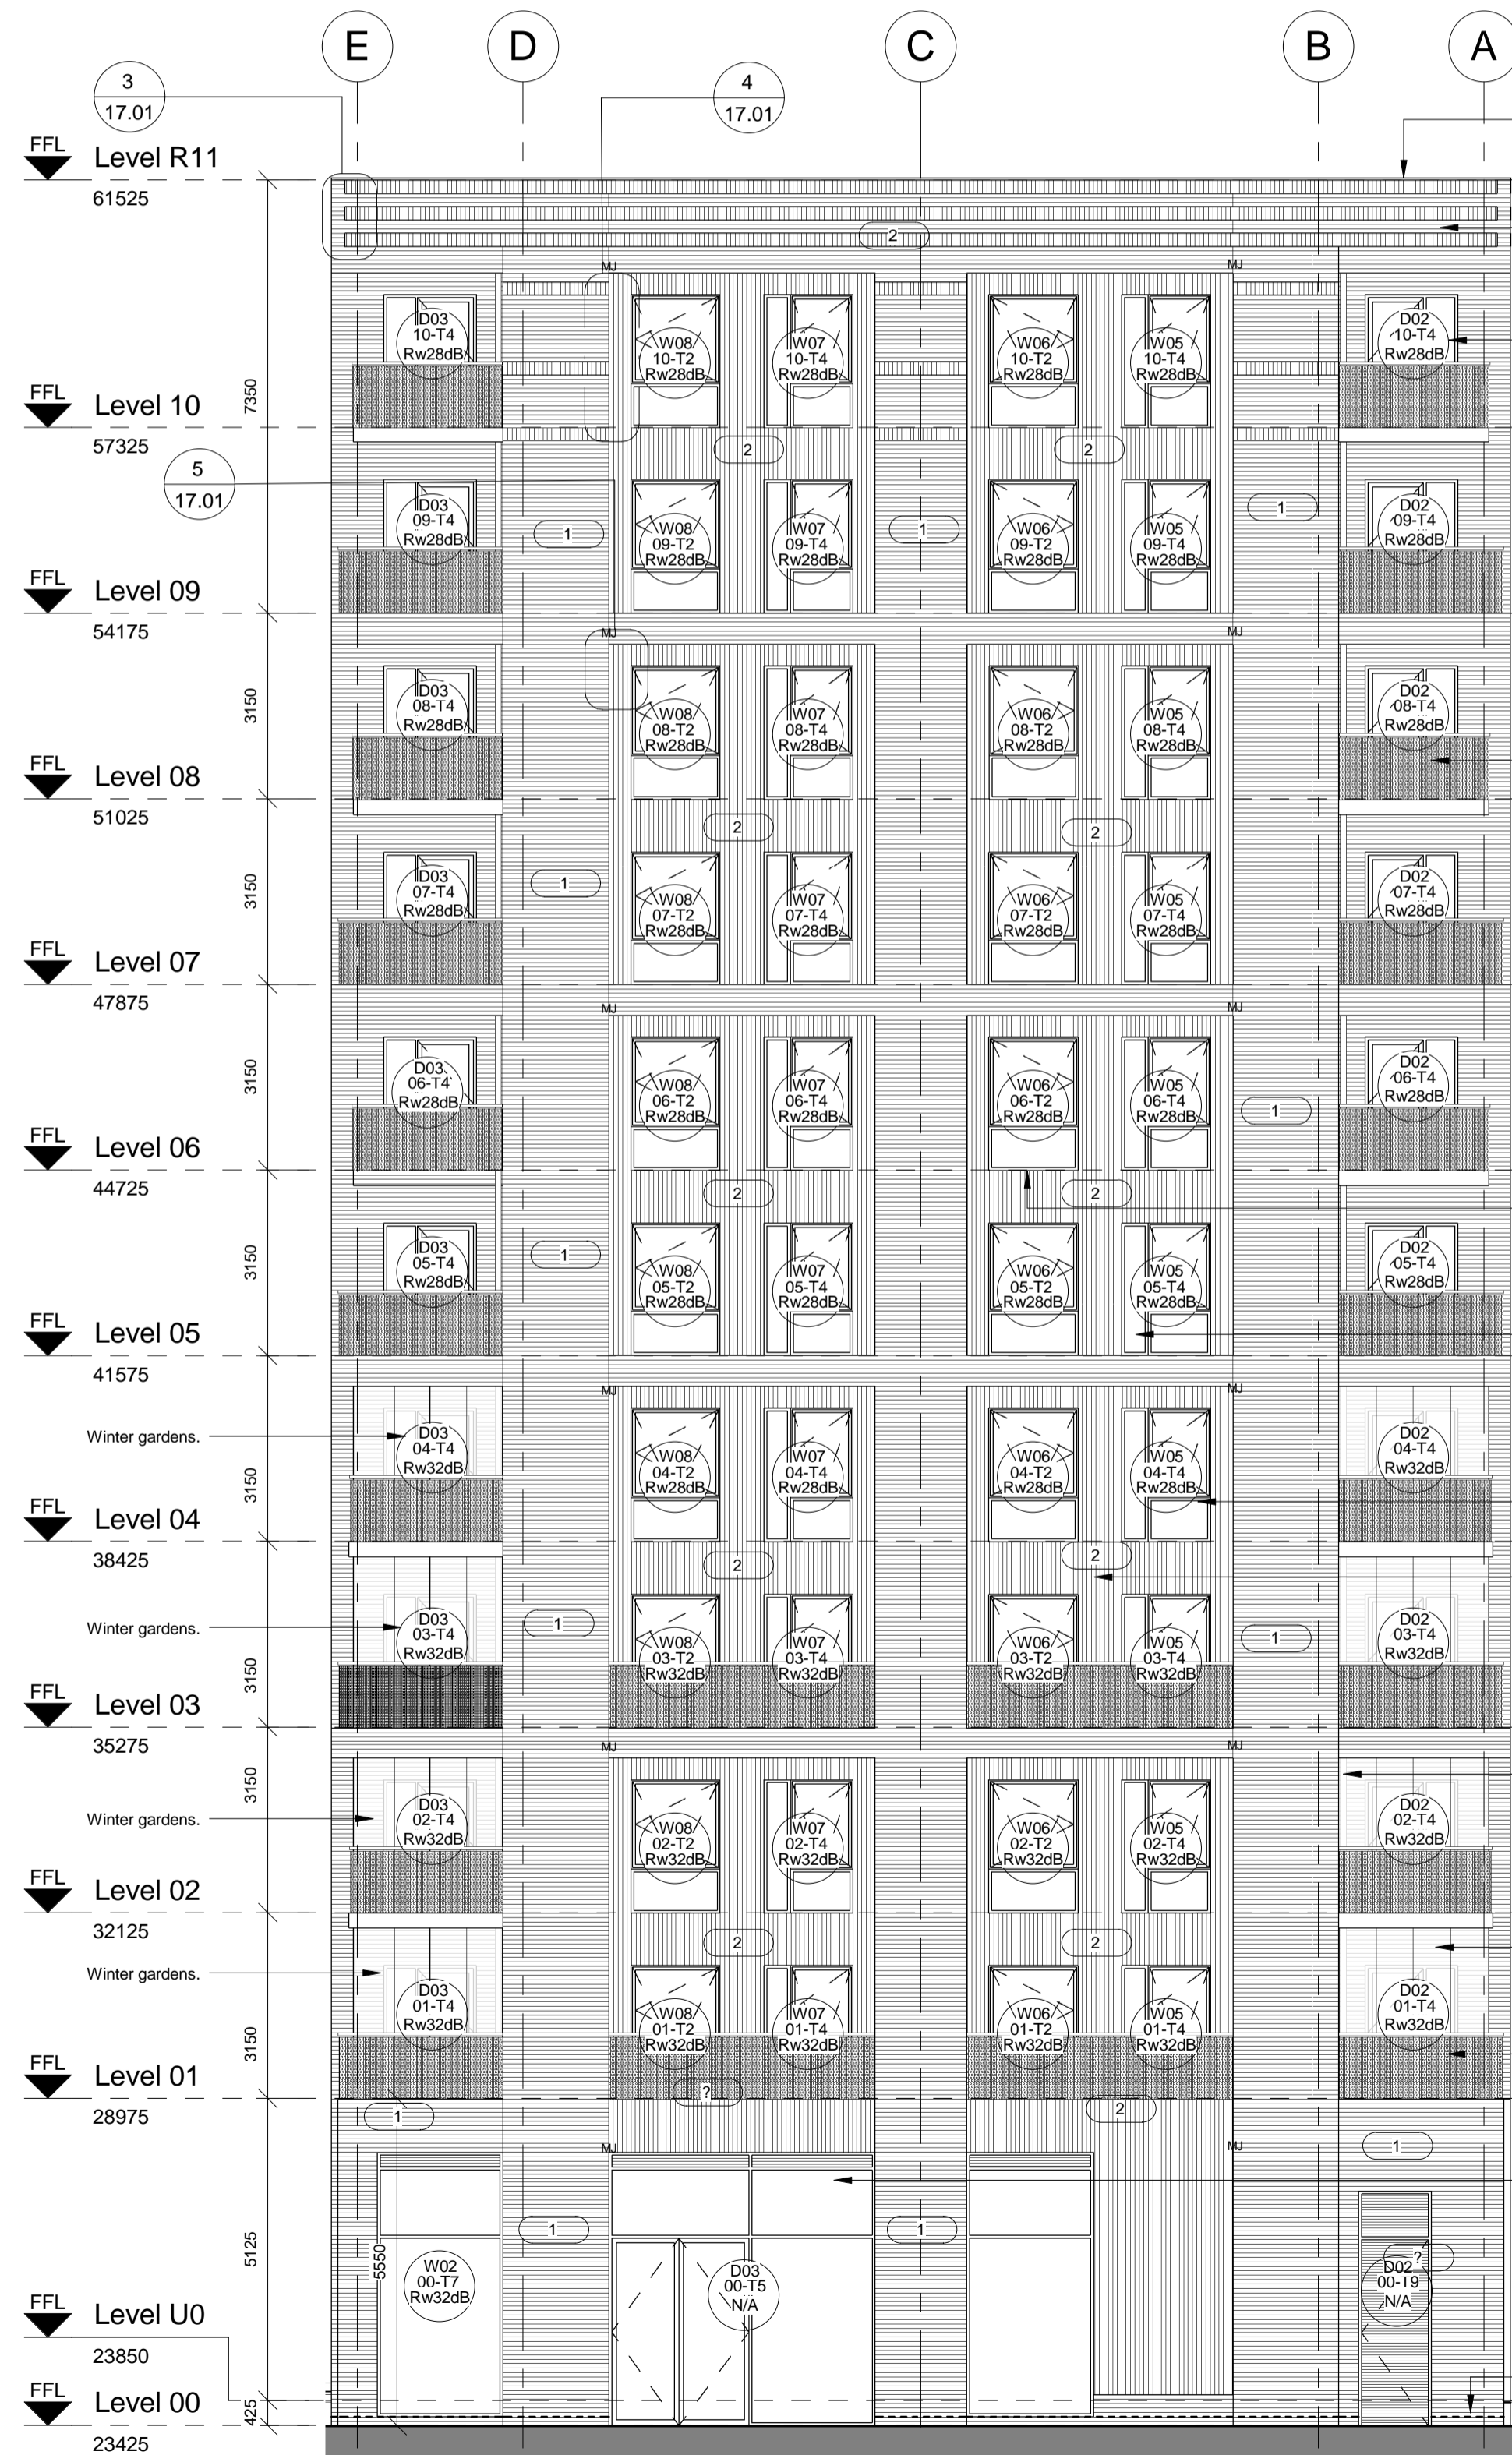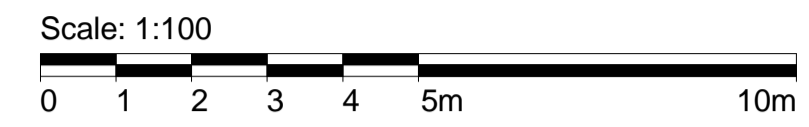

1 External East Elevation
1:100

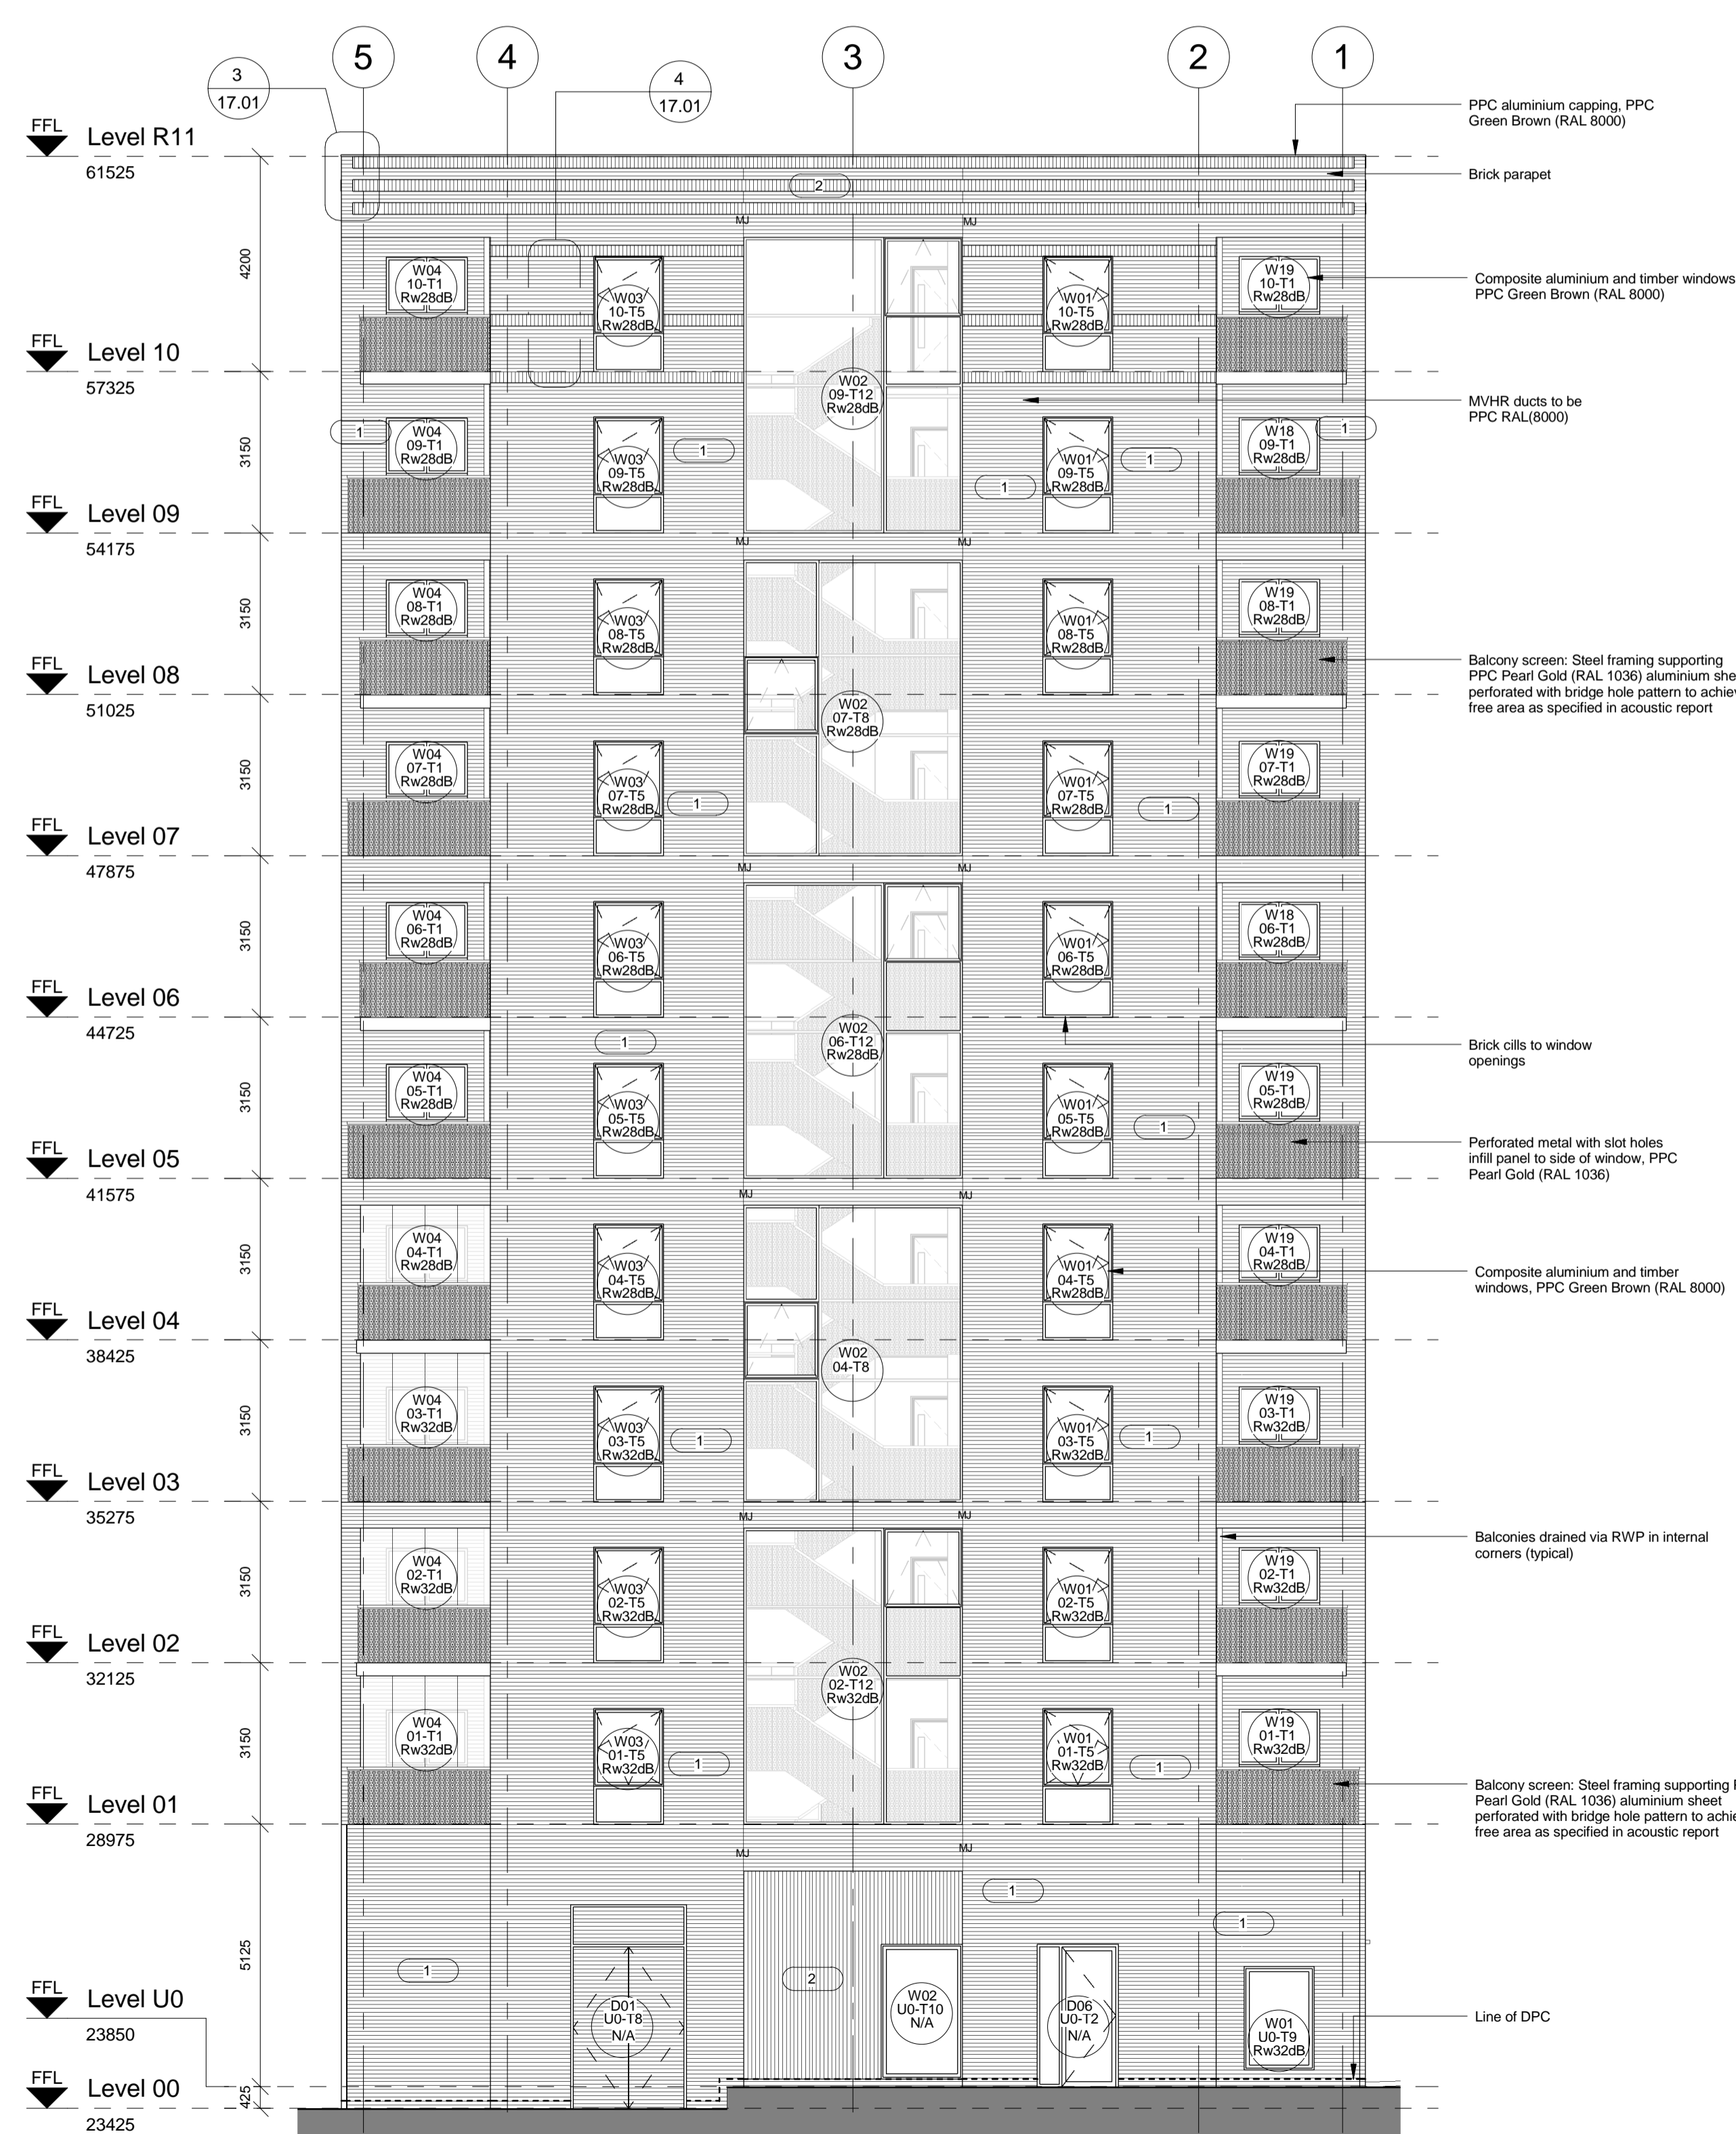

2 External North Elevation
1:100

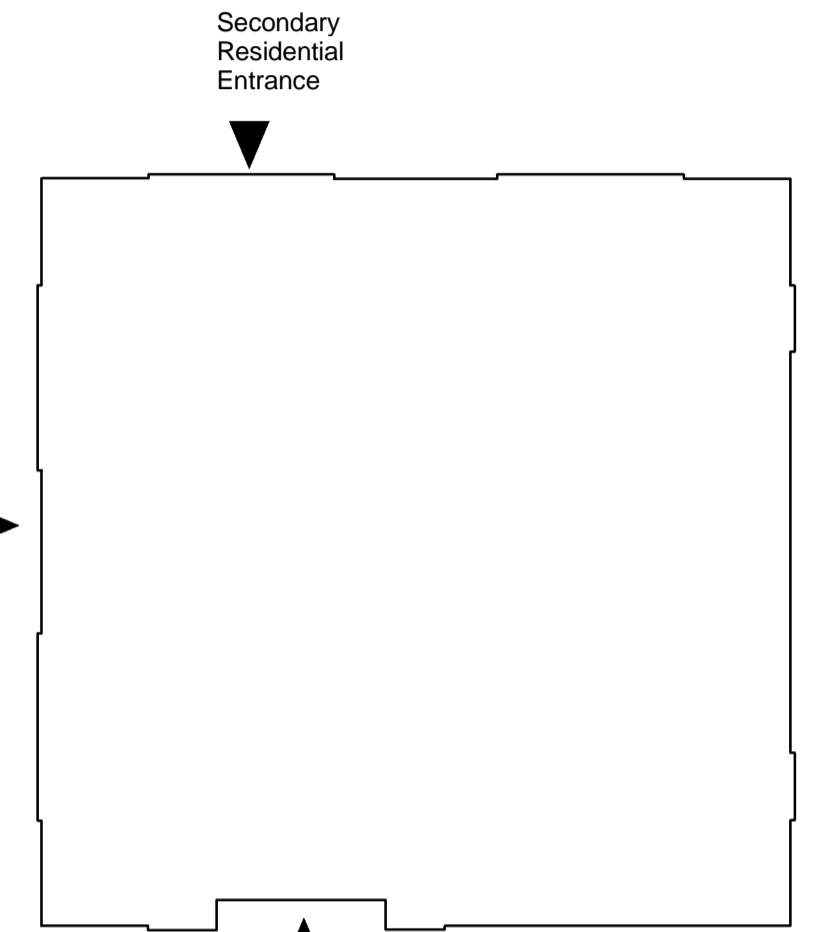

Block Plan
1:200

Reference	Description
1	Soft yellow stock, sand faced facing brickwork with variation of colours, white, buff and yellow, stretcher bond.
2	Soft yellow stock, sand faced facing brickwork with variation of colours, white, buff and yellow, stacked soldier bond.

Rev	Date	Description	Chk	App
J	20.04.16	Window & door references updated	LS	JR
H	15.04.16	Final Issue	LS	JR
G	08.04.16	Acoustic rating added to windows	LS	JR
F	16.02.16	Window references amended	LS	JR
E	20.01.16	Amended to suit client comments	LS	JR
D	08.12.15	Issued for review	LS	JR
C	20.11.15	Amended to suit client comments	LS	JR
B	24.11.15	Issued for comment	LS	JR
A	30.10.15	Details and notes added	LS	JR

Scale	As indicated	Issuing Office	Project No:
Scale	As indicated	London	84923



London
1 Alie Street
London E1 8DE
T: 020 7680 4400
www.ingletonwood.co.uk

Project:
Regents Park Estate
Plot 4 - Newlands
Hampstead Road
London NW1 2PS

Drawing Title:
External Elevations - North & East

Client:
Lovell Partnership Ltd.

File Ref	Revision
NL - IW - XX - ZZ - DR - A - 17.01	J