
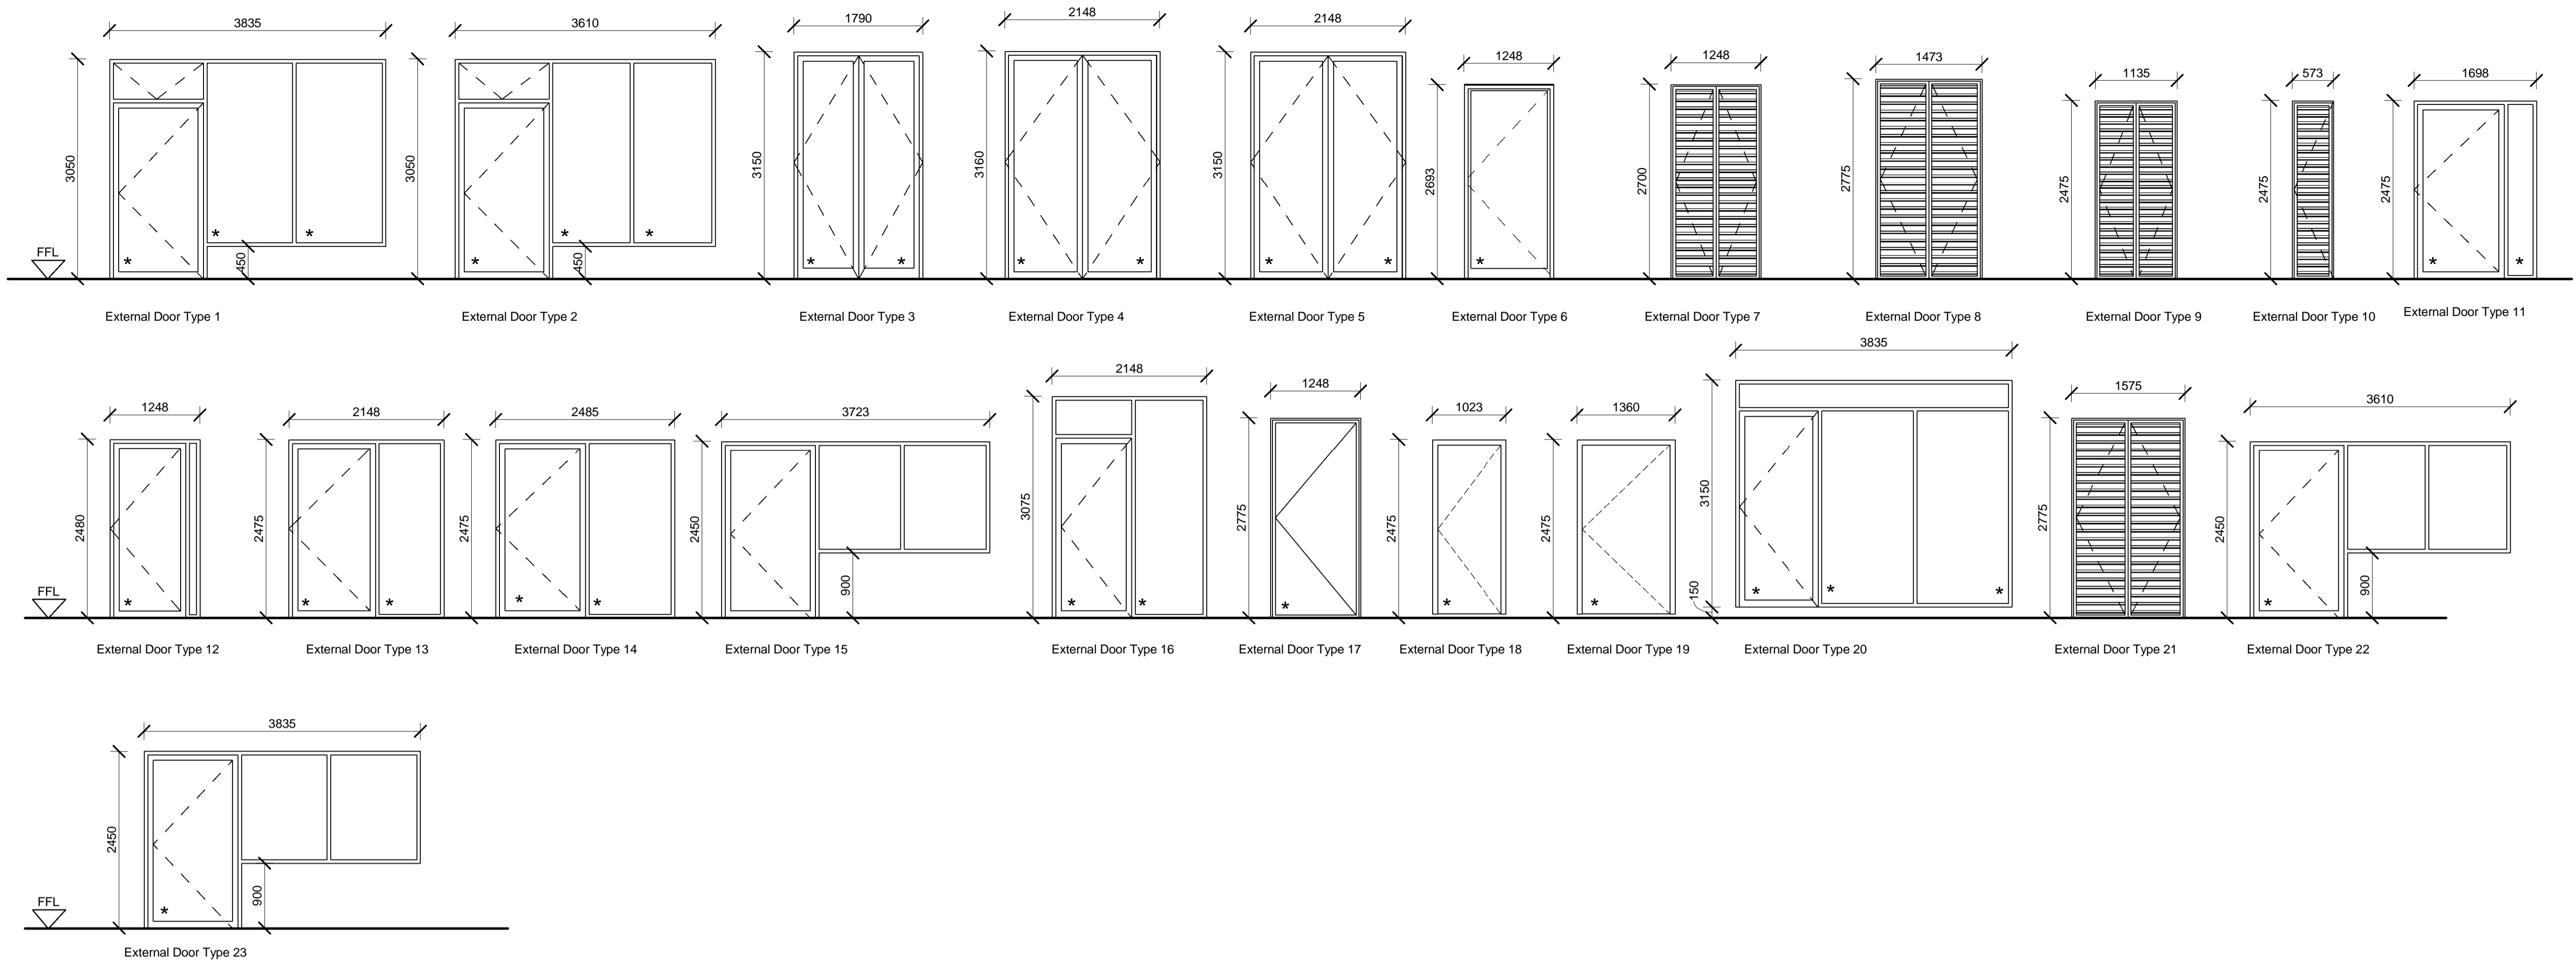
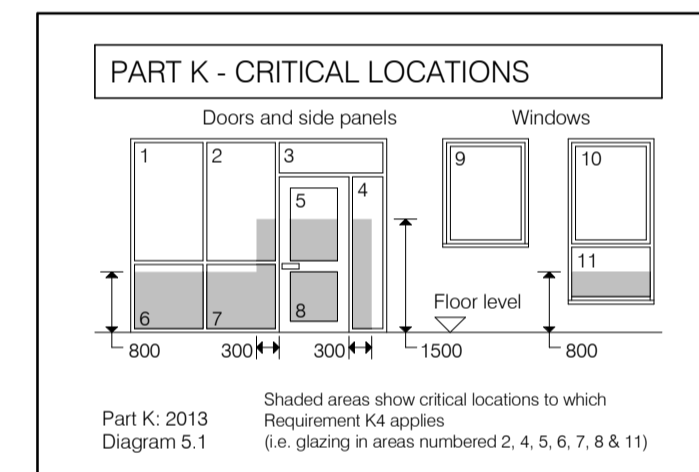
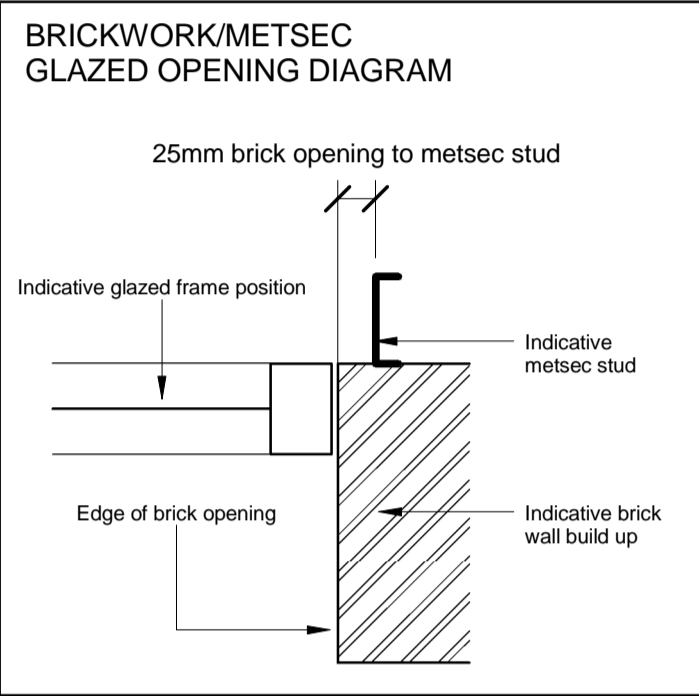


All dimensions to be verified on site by Main Contractor before the start of any shop drawings or work whatsoever either on their own behalf or that of sub-contractors.
 Report any discrepancies to the Contract Administrator at once.
 This drawing is to be read with all relevant Architect's and Engineer's drawings and other relevant information.
 © Ingleton Wood LLP

LEGEND: DO NOT SCALE

GENERAL NOTES
 - See detail drawing series 35.171 for window head/jamb and sill details.
 - Structural opening width and heights indicated in schedule are brick dimensioned openings.

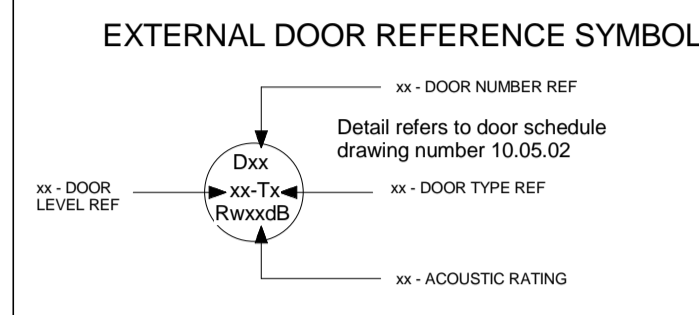

External Door Legend * Refer to notes on Part K

External Door Schedule										
Door Number	Door Type	SO Width	SO Height	Sill Height	Level	Security Rating	Frame Material	Door Material	Acoustic Rating	Comments
Level 00										
01	20	3835	3150	150	Level 00	PAS24	PPC Pebble Grey (RAL 7032)		Rw28dB	
02	05	2148	3150	0	Level 00	PAS24	PPC Pebble Grey (RAL 7032)		Rw28dB	
03	04	2148	3160	0	Level 00	PAS24	PPC Pebble Grey (RAL 7032)		Rw28dB	
04	04	2148	3160	0	Level 00	PAS24	PPC Pebble Grey (RAL 7032)		Rw28dB	
05	04	2148	3160	0	Level 00	PAS24	PPC Pebble Grey (RAL 7032)		Rw28dB	
Level U0										
01	03	1790	3150	0	Level U0	PAS24	PPC Pebble Grey (RAL 7032)		Rw28dB	
02	21	1575	2775	0	Level U0	PAS24	PPC Pebble Grey (RAL 7032)		N/A	
03	17	1248	2775	0	Level U0	PAS24	PPC Pebble Grey (RAL 7032)		Rw28dB	
04	08	1473	2775	0	Level U0	PAS24	PPC Pebble Grey (RAL 7032)		N/A	
05	06	1248	2700	0	Level U0	PAS24	PPC Pebble Grey (RAL 7032)		Rw28dB	
06	07	1248	2700	0	Level U0	PAS24	PPC Pebble Grey (RAL 7032)		N/A	
Level L1										
01	16	2148	3075	0	Level L1	PAS24	PPC Pebble Grey (RAL 7032)	Golden Yellow (RAL 1004)	Rw28dB	
02	01	3835	3050	0	Level L1	PAS24	PPC Pebble Grey (RAL 7032)	Golden Yellow (RAL 1004)	Rw28dB	
03	02	3610	3050	0	Level L1	PAS24	PPC Pebble Grey (RAL 7032)	Golden Yellow (RAL 1004)	Rw28dB	
04	01	3835	3050	0	Level L1	PAS24	PPC Pebble Grey (RAL 7032)	Golden Yellow (RAL 1004)	Rw28dB	
05	01	3835	3050	0	Level L1	PAS24	PPC Pebble Grey (RAL 7032)	Golden Yellow (RAL 1004)	Rw28dB	
06	01	3835	3050	0	Level L1	PAS24	PPC Pebble Grey (RAL 7032)	Golden Yellow (RAL 1004)	Rw28dB	
07	01	3835	3050	0	Level L1	PAS24	PPC Pebble Grey (RAL 7032)	Golden Yellow (RAL 1004)	Rw28dB	
Level 01										
01	12	1248	2485	0	Level 01	PAS24	PPC Pebble Grey (RAL 7032)	Golden Yellow (RAL 1004)	Rw28dB	Flat entrance door
02	14	2485	2475	0	Level 01	PAS24	PPC Pebble Grey (RAL 7032)	Golden Yellow (RAL 1004)	Rw28dB	
03	12	1248	2485	0	Level 01	PAS24	PPC Pebble Grey (RAL 7032)	Golden Yellow (RAL 1004)	Rw28dB	Flat entrance door
04	12	1248	2485	0	Level 01	PAS24	PPC Pebble Grey (RAL 7032)	Golden Yellow (RAL 1004)	Rw28dB	Flat entrance door
05	12	1248	2485	0	Level 01	PAS24	PPC Pebble Grey (RAL 7032)	Golden Yellow (RAL 1004)	Rw28dB	Flat entrance door
06	12	1248	2485	0	Level 01	PAS24	PPC Pebble Grey (RAL 7032)	Golden Yellow (RAL 1004)	Rw28dB	Flat entrance door
07	12	1248	2485	0	Level 01	PAS24	PPC Pebble Grey (RAL 7032)	Golden Yellow (RAL 1004)	Rw28dB	Flat entrance door
Level 02										
01	13	2148	2475	0	Level 02	PAS24	PPC Pebble Grey (RAL 7032)	Golden Yellow (RAL 1004)	Rw28dB	
02	19	1360	2475	0	Level 02	PAS24	PPC Pebble Grey (RAL 7032)	Golden Yellow (RAL 1004)	Rw28dB	
03	18	1023	2475	0	Level 02	PAS24	PPC Pebble Grey (RAL 7032)	Golden Yellow (RAL 1004)	Rw28dB	
04	19	1360	2475	0	Level 02	PAS24	PPC Pebble Grey (RAL 7032)	Golden Yellow (RAL 1004)	Rw28dB	
05	19	1360	2475	0	Level 02	PAS24	PPC Pebble Grey (RAL 7032)	Golden Yellow (RAL 1004)	Rw28dB	

External Door Schedule										
Door Number	Door Type	SO Width	SO Height	Sill Height	Level	Security Rating	Frame Material	Door Material	Acoustic Rating	Comments
Level 02										
06	19	1360	2475	0	Level 02	PAS24	PPC Pebble Grey (RAL 7032)	Golden Yellow (RAL 1004)	Rw28dB	
07	18	1023	2475	0	Level 02	PAS24	PPC Pebble Grey (RAL 7032)	Golden Yellow (RAL 1004)	Rw28dB	
08	19	1360	2475	0	Level 02	PAS24	PPC Pebble Grey (RAL 7032)	Golden Yellow (RAL 1004)	Rw28dB	
09	18	1023	2475	0	Level 02	PAS24	PPC Pebble Grey (RAL 7032)	Golden Yellow (RAL 1004)	Rw28dB	
10	19	1360	2475	0	Level 02	PAS24	PPC Pebble Grey (RAL 7032)	Golden Yellow (RAL 1004)	Rw28dB	
Level 03										
01	13	2148	2475	0	Level 03	PAS24	PPC Pebble Grey (RAL 7032)	Golden Yellow (RAL 1004)	Rw28dB	
02	18	1023	2475	0	Level 03	PAS24	PPC Pebble Grey (RAL 7032)	Golden Yellow (RAL 1004)	Rw28dB	
03	19	1360	2475	0	Level 03	PAS24	PPC Pebble Grey (RAL 7032)	Golden Yellow (RAL 1004)	Rw28dB	
04	18	1023	2475	0	Level 03	PAS24	PPC Pebble Grey (RAL 7032)	Golden Yellow (RAL 1004)	Rw28dB	
05	19	1360	2475	0	Level 03	PAS24	PPC Pebble Grey (RAL 7032)	Golden Yellow (RAL 1004)	Rw28dB	
06	18	1023	2475	0	Level 03	PAS24	PPC Pebble Grey (RAL 7032)	Golden Yellow (RAL 1004)	Rw28dB	
07	19	1360	2475	0	Level 03	PAS24	PPC Pebble Grey (RAL 7032)	Golden Yellow (RAL 1004)	Rw28dB	
08	19	1360	2475	0	Level 03	PAS24	PPC Pebble Grey (RAL 7032)	Golden Yellow (RAL 1004)	Rw28dB	
08	18	1023	2475	0	Level 03	PAS24	PPC Pebble Grey (RAL 7032)	Golden Yellow (RAL 1004)	Rw28dB	
09	18	1023	2475	0	Level 03	PAS24	PPC Pebble Grey (RAL 7032)	Golden Yellow (RAL 1004)	Rw28dB	
10	19	1360	2475	0	Level 03	PAS24	PPC Pebble Grey (RAL 7032)	Golden Yellow (RAL 1004)	Rw28dB	
11	18	1023	2475	0	Level 03	PAS24	PPC Pebble Grey (RAL 7032)	Golden Yellow (RAL 1004)	Rw28dB	
12	19	1360	2475	0	Level 03	PAS24	PPC Pebble Grey (RAL 7032)	Golden Yellow (RAL 1004)	Rw28dB	
Level 04										
01	12	1248	2485	0	Level 04	PAS24	PPC Pebble Grey (RAL 7032)	Golden Yellow (RAL 1004)	Rw28dB	Flat entrance door
02	11	1698	2475	0	Level 04	PAS24	PPC Pebble Grey (RAL 7032)		Rw28dB	
03	10	573	2475	0	Level 04	PAS24	PPC Pebble Grey (RAL 7032)		N/A	
04	09	1135	2475	0	Level 04	PAS24	PPC Pebble Grey (RAL 7032)		N/A	
05	10	573	2475	0	Level 04	PAS24	PPC Pebble Grey (RAL 7032)		N/A	
06	12	1248	2485	0	Level 04	PAS24	PPC Pebble Grey (RAL 7032)	Golden Yellow (RAL 1004)	Rw28dB	Flat entrance door
07	12	1248	2485	0	Level 04	PAS24	PPC Pebble Grey (RAL 7032)	Golden Yellow (RAL 1004)	Rw28dB	Flat entrance door
08	12	1248	2485	0	Level 04	PAS24	PPC Pebble Grey (RAL 7032)	Golden Yellow (RAL 1004)	Rw28dB	Flat entrance door
09	12	1248	2485	0	Level 04	PAS24	PPC Pebble Grey (RAL 7032)	Golden Yellow (RAL 1004)	Rw28dB	Flat entrance door
10	12	1248	2485	0	Level 04	PAS24	PPC Pebble Grey (RAL 7032)	Golden Yellow (RAL 1004)	Rw28dB	Flat entrance door
11	15	3723	2450	0	Level 04	PAS24	PPC Pebble Grey (RAL 7032)	Golden Yellow (RAL 1004)	N/A	
12	22	3610	2450	0	Level 04	PAS24	PPC Pebble Grey (RAL 7032)	Golden Yellow (RAL 1004)	N/A	
13	15	3723	2450	0	Level 04	PAS24	PPC Pebble Grey (RAL 7032)	Golden Yellow (RAL 1004)	N/A	
14	23	3835	2450	0	Level 04	PAS24	PPC Pebble Grey (RAL 7032)	Golden Yellow (RAL 1004)	Rw28dB	
15	23	3835	2450	0	Level 04	PAS24	PPC Pebble Grey (RAL 7032)	Golden Yellow (RAL 1004)	Rw28dB	
16	23	3835	2450	0	Level 04	PAS24	PPC Pebble Grey (RAL 7032)	Golden Yellow (RAL 1004)	Rw28dB	

C	29.04.16	Window & door references amended	LS	JR
B	24.02.16	Door types added to legend	LS	JR
A	16.02.16	First Issue	LS	JR
Rev:	Date:	Description:	Chk:	Apr:
Scale @ A1:	Issuing Office:	Project No:		
As indicated	London	84923		
Status:	Purpose of Issue:			

Ingleton Wood
 Vision, form and function
 London
 1 Alle Street
 London E1 8DE
 T: 020 7680 4400
 www.ingletonwood.co.uk

Project:
 Regents Park Estate
 Plot 1 - Robert Street Car Park
 London
 NW1 3JS

Drawing Title:
 External Door Schedule

Client:
 Lovell Partnership Ltd.