




94 HAVERSTOCK HILL, LONDON
OPTION 1

 

McGreagor Associates

Chartered Architects
10 Portico Place,
Maddison, Kent ME15 6LE
Tel: 01622 769735
Fax: 01622 768101
email: info@mgac.co.uk

MGA

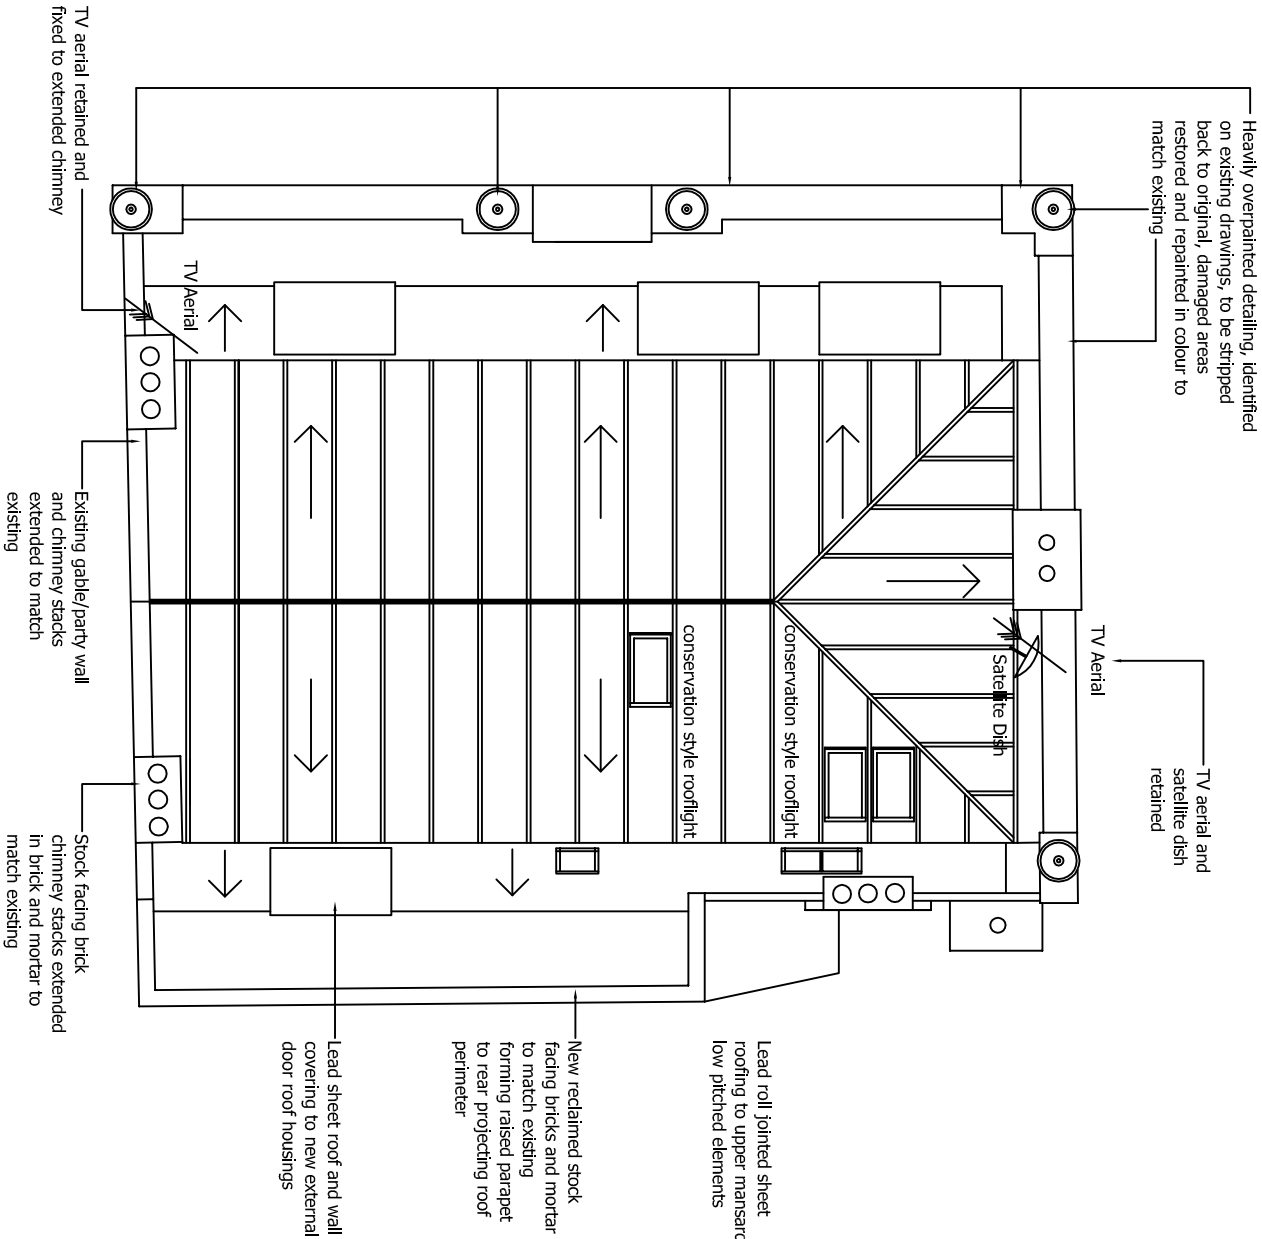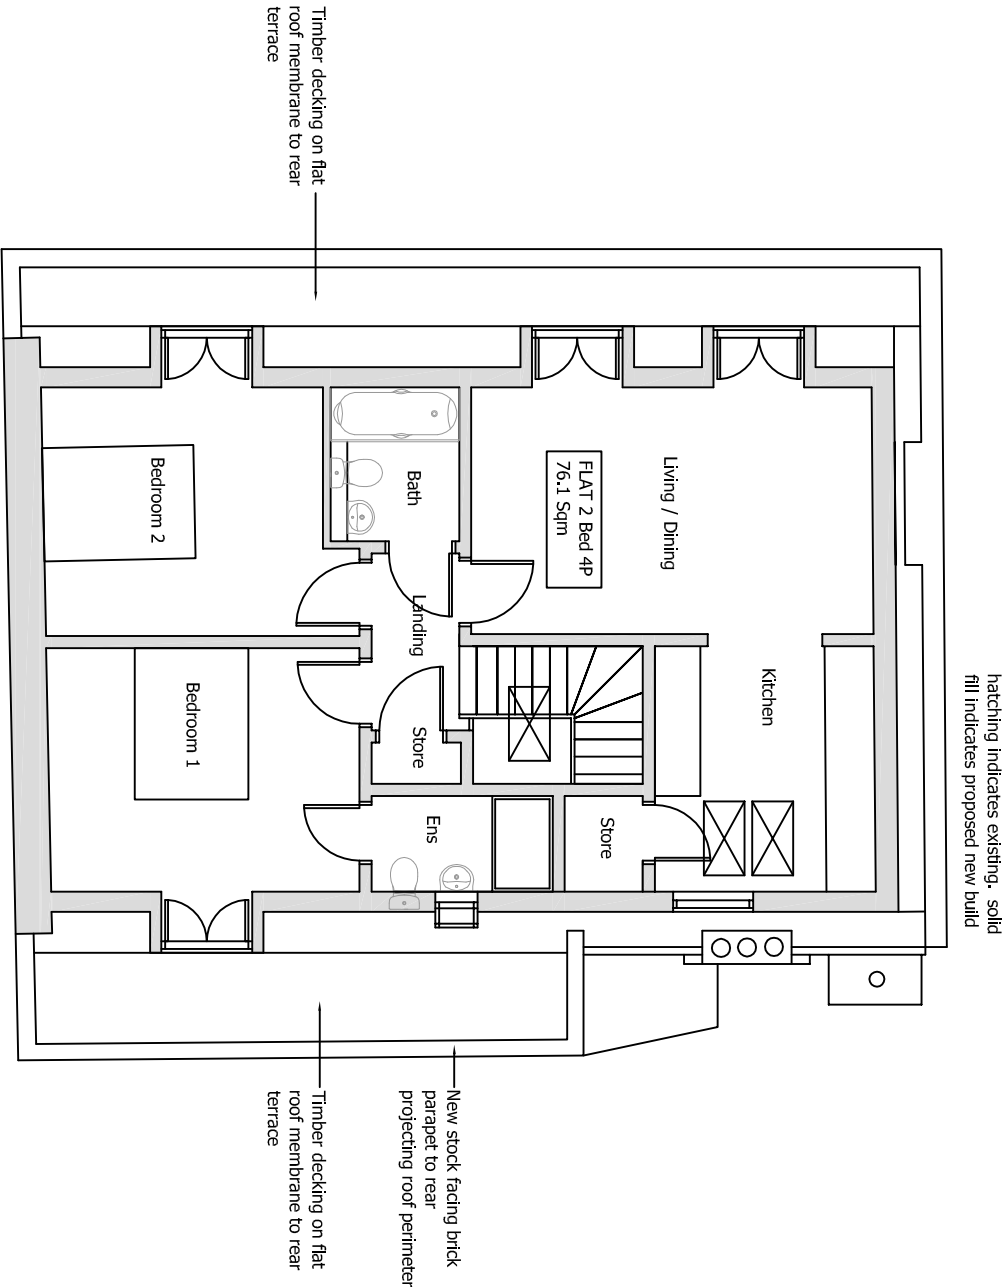


PROPOSED THIRD FLOOR PLAN

SCALE 1:100 @ A3

PROPOSED ROOF PLAN

SCALE 1:100 @ A3

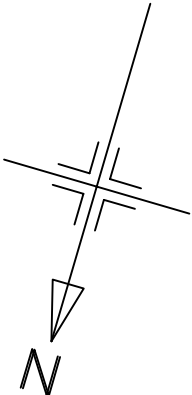

client		Haverstock Hill Ltd Wescott House 35 Portland Place, London, W1B 1AE	
project		New Residential Development 94 Haverstock Hill London NW3 2BD	
drawing			
PLANNING DRAWING Proposed Third & Roof Plans			
date	scale	drawn	checked
Oct 2014	1:100@A3	DM	DMG
job no	drawing no	rev	
2014_01	PL 21		