



94 HAVERSTOCK HILL, LONDON

 

McGregor Associates


Chartered Architects
10 Rensel Place,
Malden, Kent, ME15 6LE
Tel: 01622 769735
Fax: 01622 768407
email: info@mcgack.co.uk

MGA

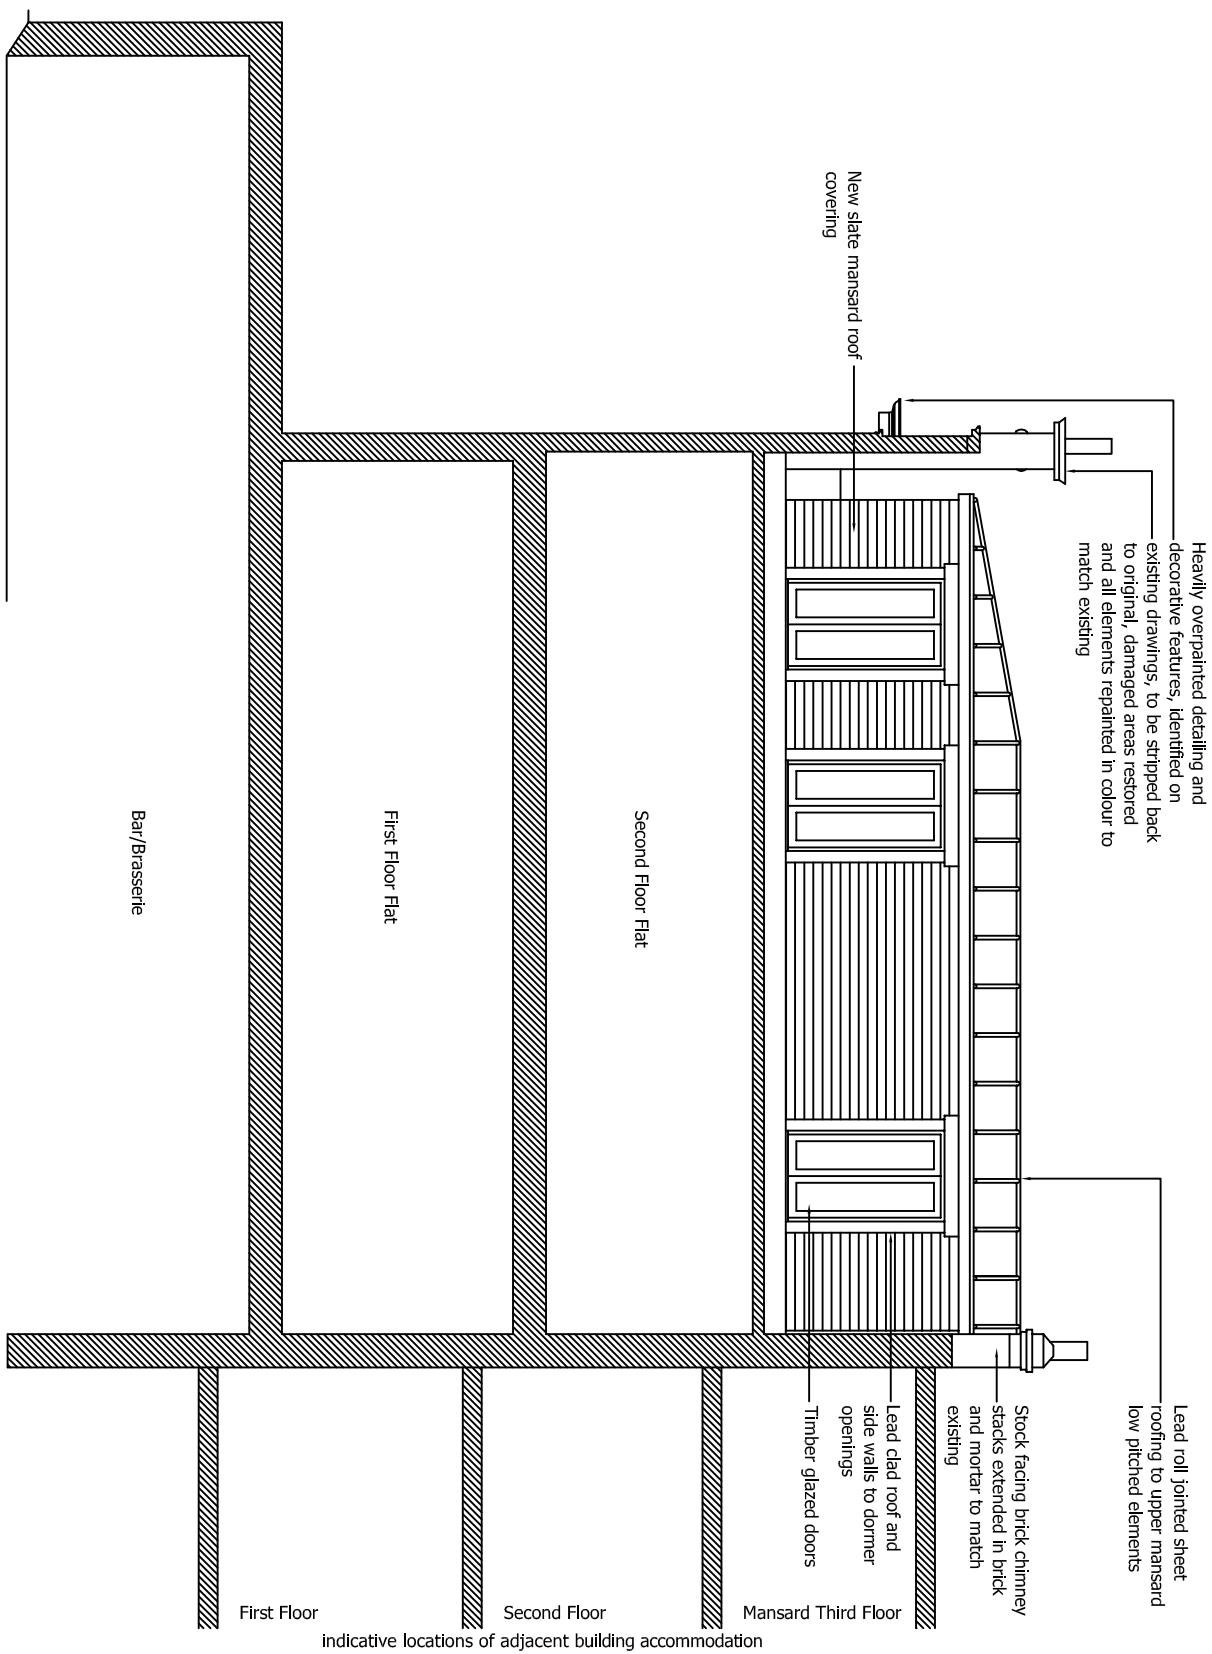

PROPOSED SOUTH WEST ELEVATION/SECTION (behind parapet)

SCALE 1:100 @ A3

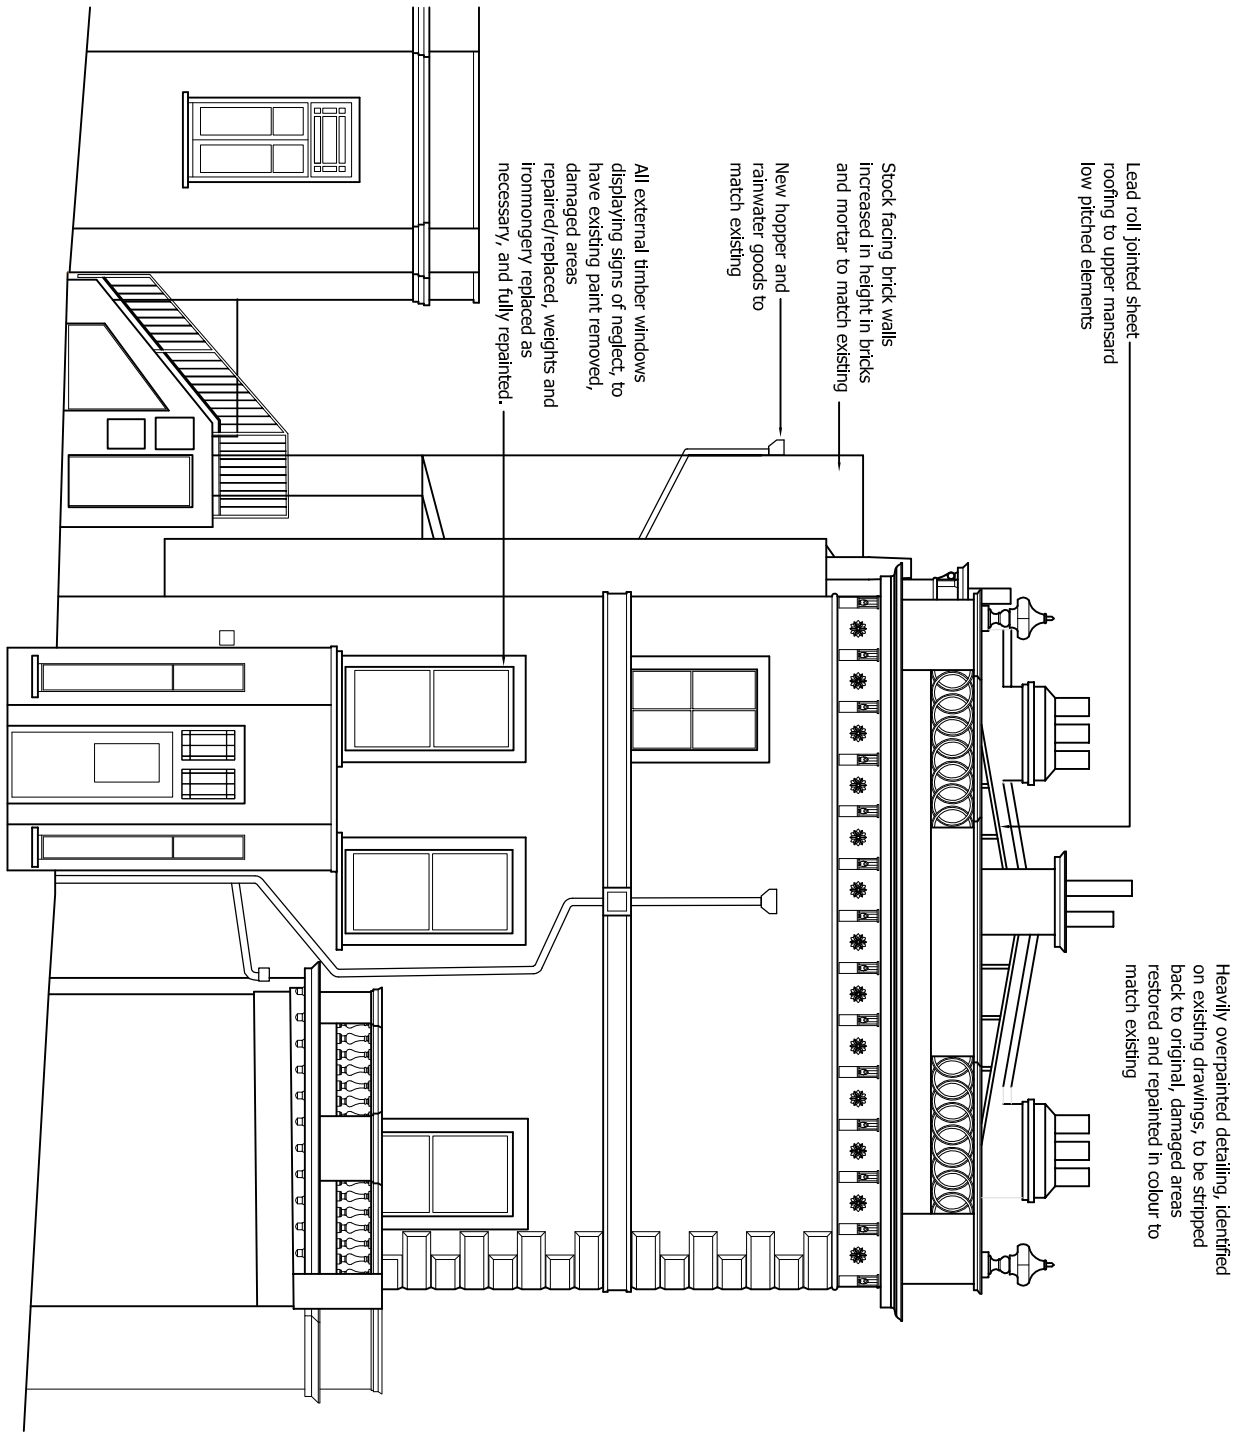

PROPOSED NORTH-WEST ELEVATION

SCALE 1:100 @ A3

MGA

McGregor Associates

Client

Haverstock Hill Ltd
Wescott House
35 Portland Place,
London, W1B 1AE

Project

New Residential Development
94 Haverstock Hill
London,
NW3 2BD

Drawing

PLANNING DRAWING
Proposed Elevations - Sheet 3 of 3

Date	Scale	Drawn	Checked
Oct 2014	1:100@A3	DM	DMG
Job no	Drawing no	Rev	
2014_01	PL 24		