



1 Existing Site Plan
1:200 @ A3

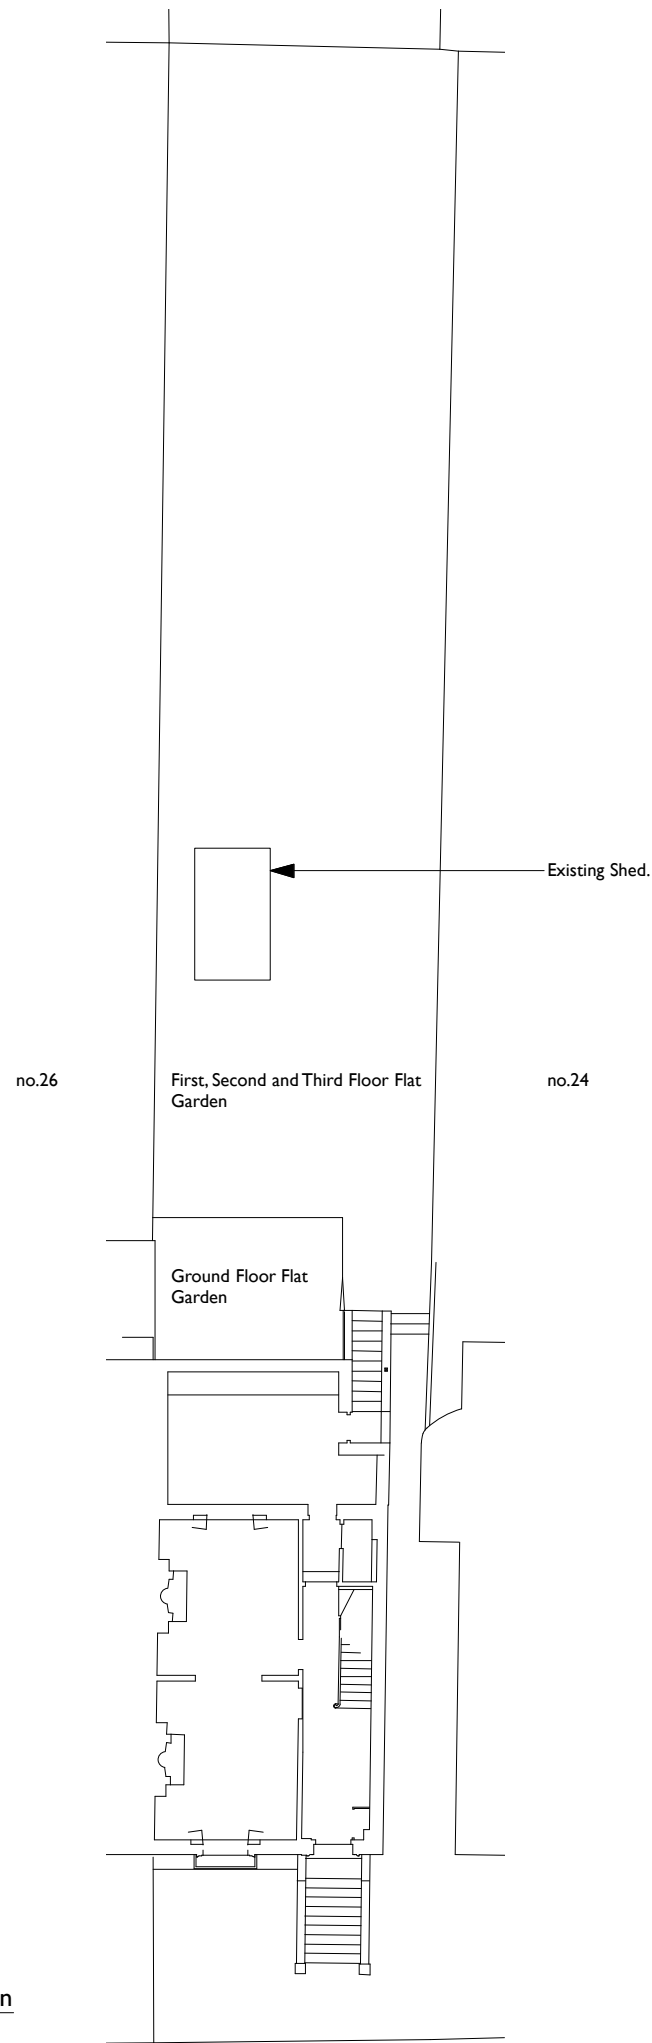

2 Proposed Site Plan
1:200 @ A3

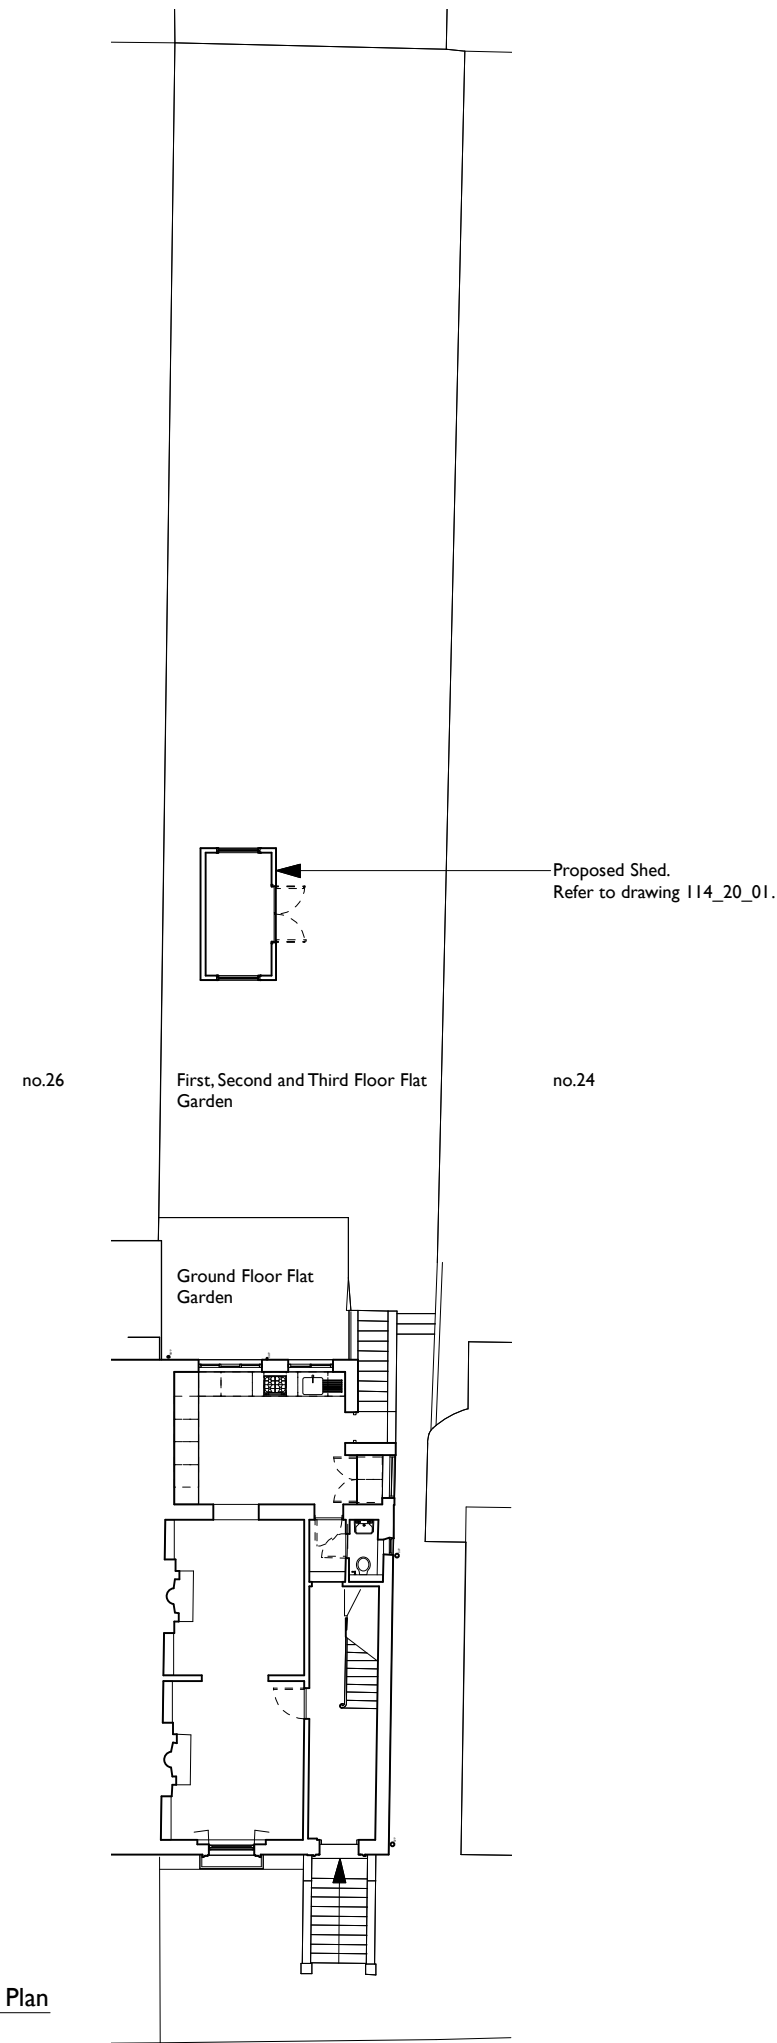

No.	Date.	Revision.
Planning		
Client.	Faye Jackson	
Project.	First, Second and Third Floor Flat 25 Rochester Square, London, NW1 9SA	
Title.	Existing & Proposed Site Plan	
Date.	June 2016	
Drawn By.	KM	Checked By. KM
Scale.	1:200 @ A3	
Do not scale from this drawing.		
Drawing No. 114-00-02		
Revision.		
49 Bedford Road London E17 4PX		
07970459874 studiomorgan@hotmail.co.uk		

Studio Morgan