

5000mm10000mm


1:100 @ A1

5000mm10000mm

1:200 @ A3

SCALE: PLEASE ENSURE THE ABOVE SCALE BAR MEASURES CORRECTLY BEFORE SCALING OFF DRAWING.

EXISTING TAVISTOCK SQUARE ELEVATION
Scale 1:100 @ A1

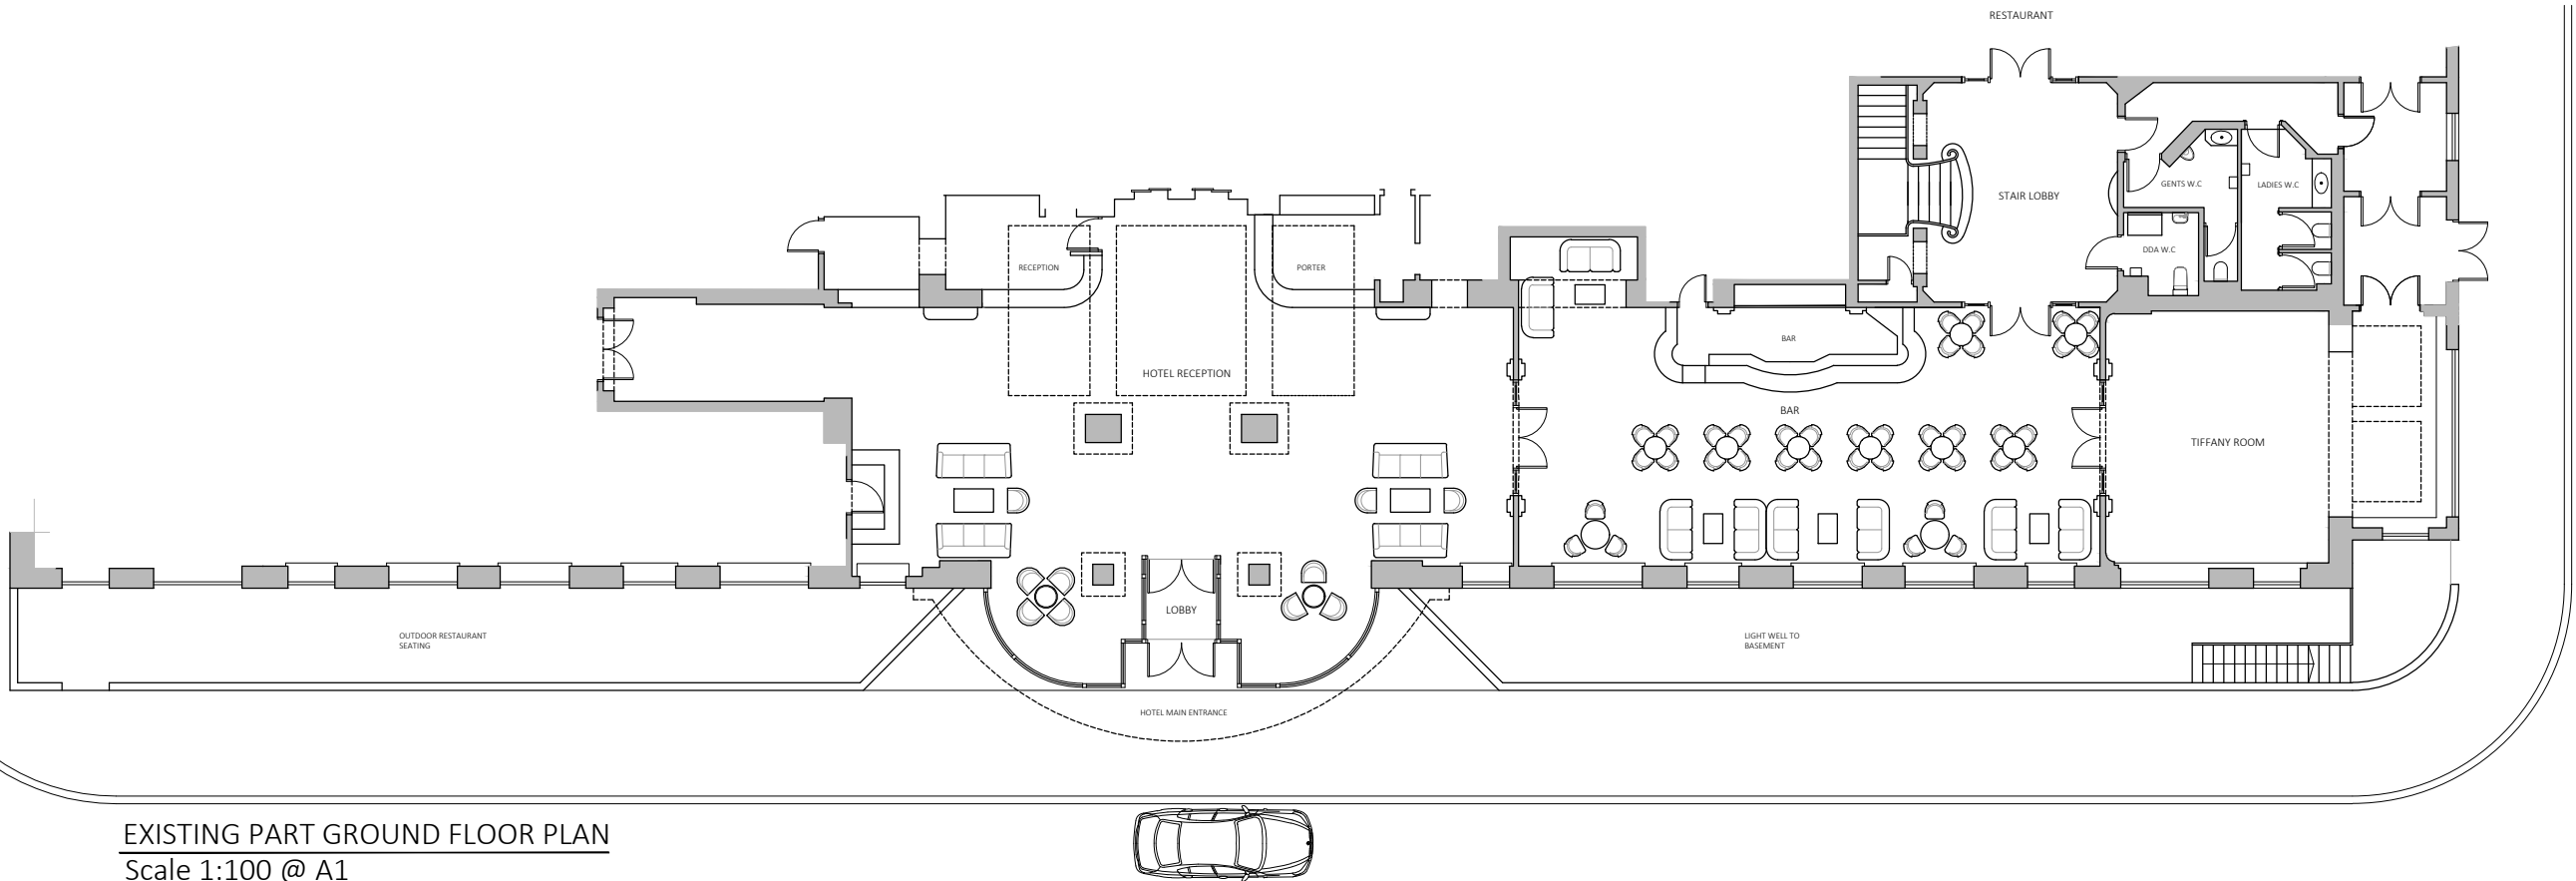

EXISTING PART GROUND FLOOR PLAN
Scale 1:100 @ A1

00	09.062016
PLANNING	
rev	amendments date by

architects

ipa

55 Kingstown Street
London NW1 8JP
T + 44 (0) 20 7436 1133
W ipa-architects.com

Project
THE TAVISTOCK HOTEL
46-55 TAVISTOCK SQUARE
WC1H 9EU

Drawing Title
EXISTING
PART GROUND FLOOR
ELEVATION TAVISTOCK SQUARE

Drawing Status		
PLANNING		
Date	JUNE 16	Drawn by DDS
Scale	A1 @ 1:100	A3 @ 1:200
Drawing No.	4054.101	Rev 00
Cad File 101.EXISTING		
© IPA Architects. All rights reserved.		