


5000mm 10000mm
1:100 @ A1
5000mm 10000mm
1:200 @ A3
SCALE: PLEASE ENSURE THE ABOVE SCALE BAR MEASURES CORRECTLY BEFORE SCALING OFF DRAWING.

PROPOSED TAVISTOCK SQUARE ELEVATION
Scale 1:100 @ A1

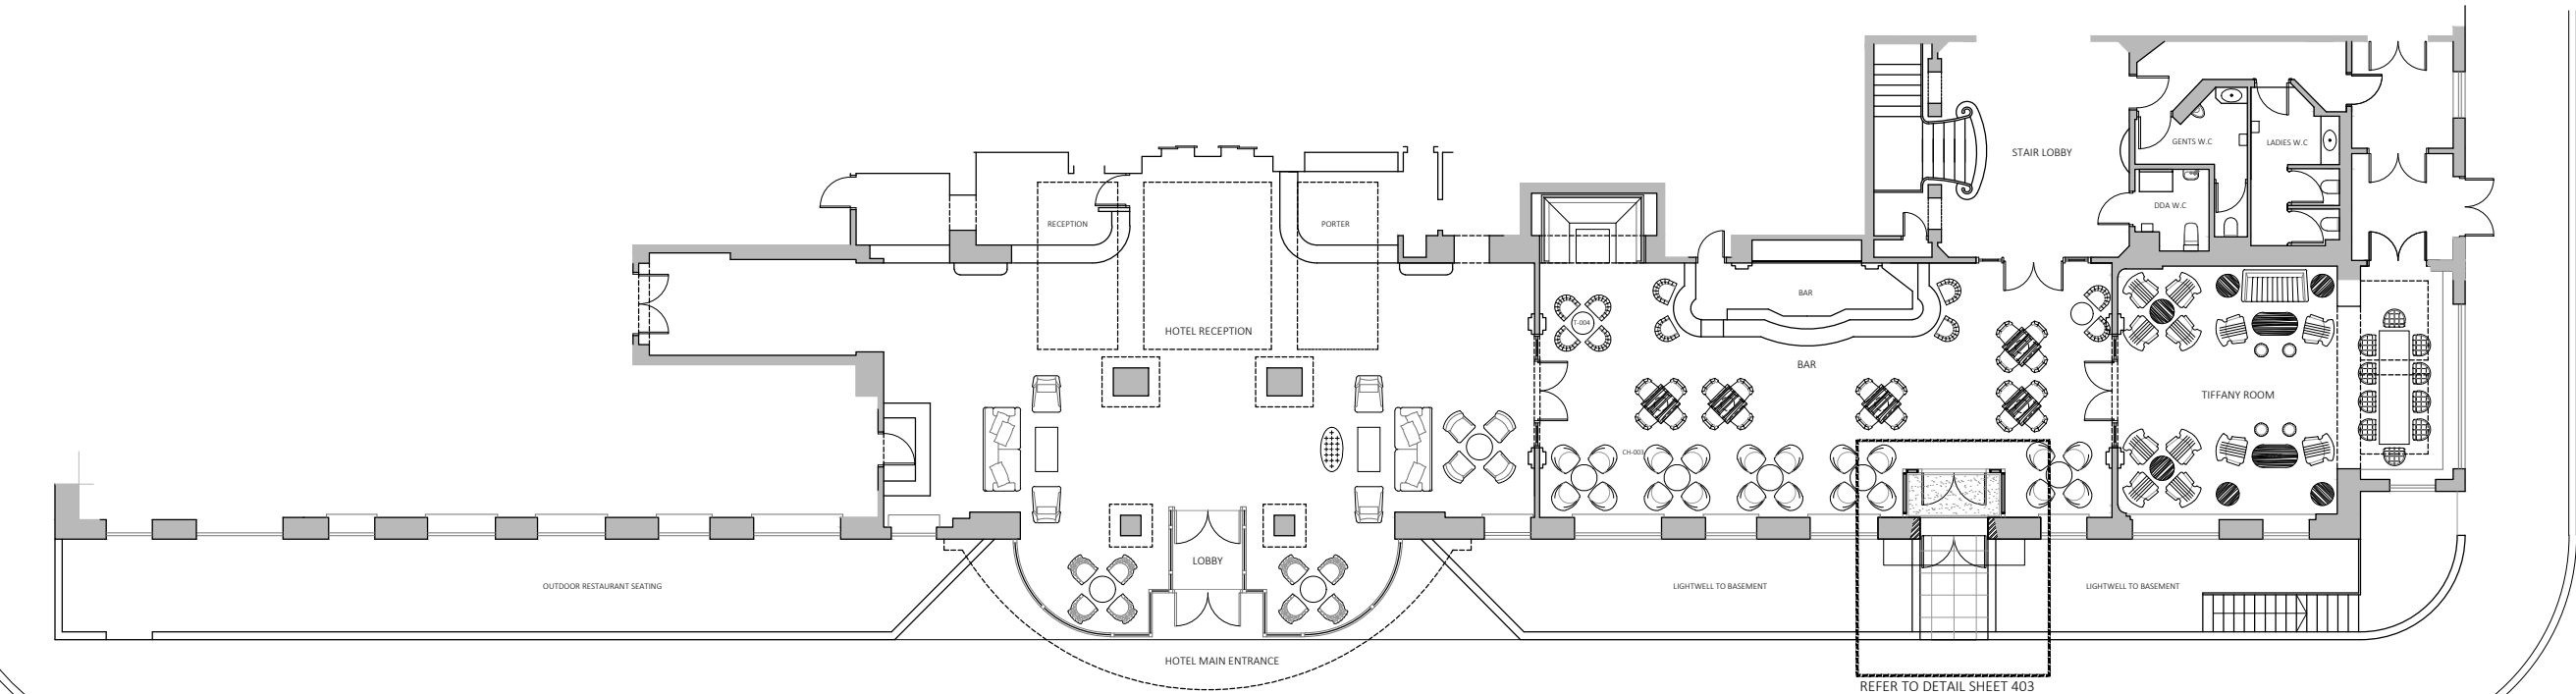

PROPOSED PART GROUND FLOOR PLAN
Scale 1:100 @ A1

00	09.06.2016
* PLANNING	
rev	amendments date by

architects
ipa
55 Kingstown Street
London NW1 8JP
T + 44 (0) 20 7436 1133
W ipa-architects.com

Project
THE TAVISTOCK HOTEL
46-55 TAVISTOCK SQUARE
WC1H 9EU

Drawing Title
PROPOSED
PART GROUND FLOOR
ELEVATION TAVISTOCK SQUARE

Drawing Status	
PLANNING	
Date	Drawn by
JUNE 16	DDS
Scale	
A1 @ 1:100	A3 @ 1:200
Drawing No.	Rev
4054.301	00
Cad File	
101.EXISTING	
© IPA Architects. All rights reserved.	