



NON - MATERIAL AMENDMENT TO
CONSENTED PLANNING PERMISSON

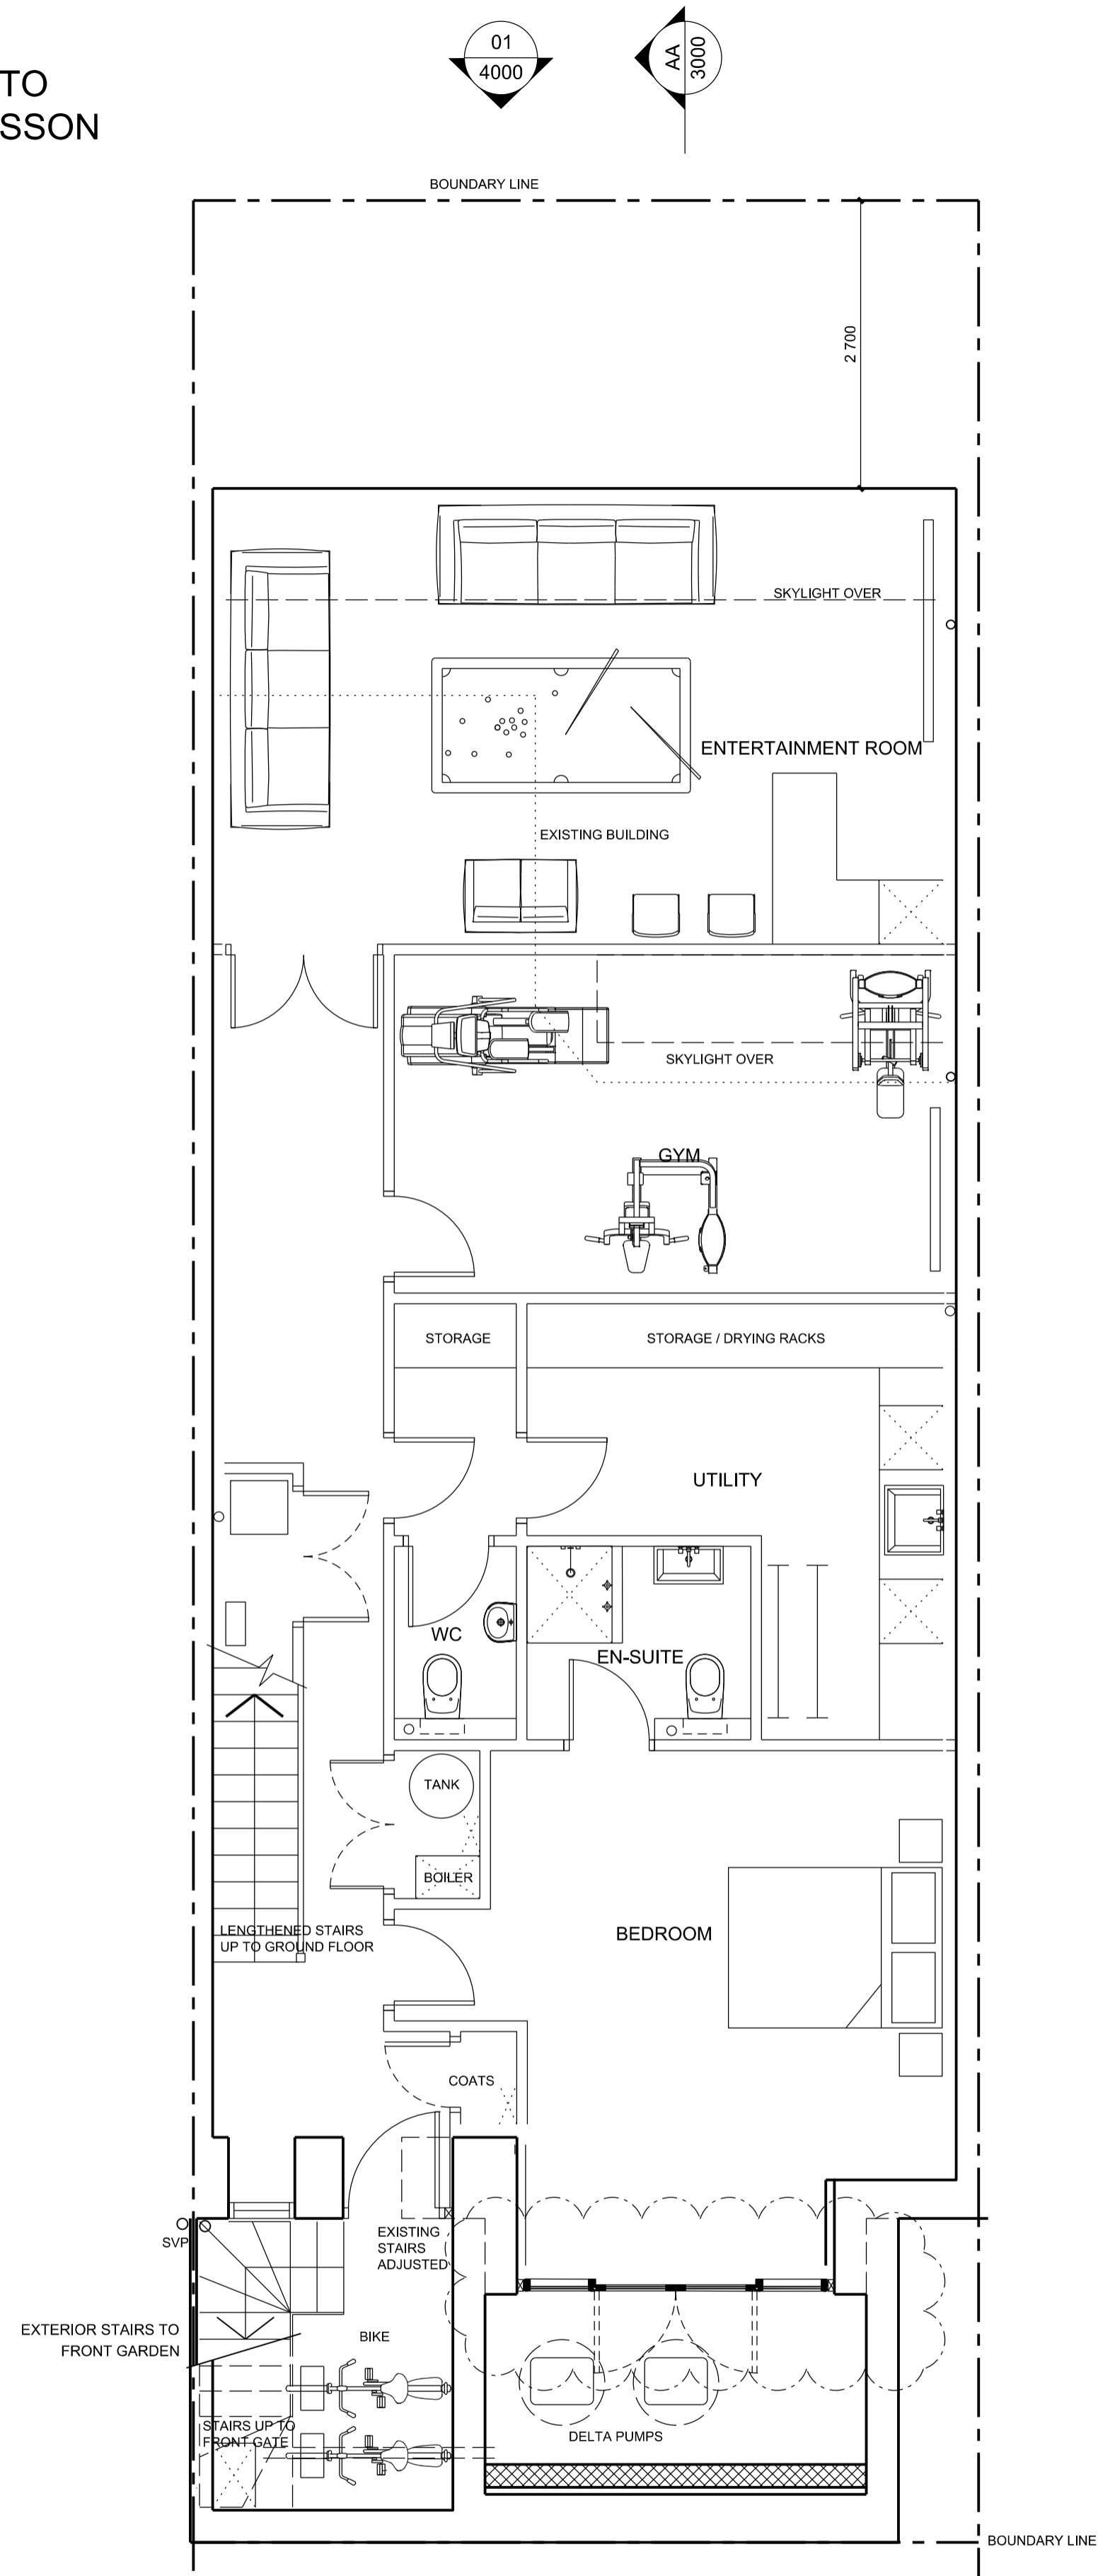

01 PROPOSED BASEMENT PLAN
1:50

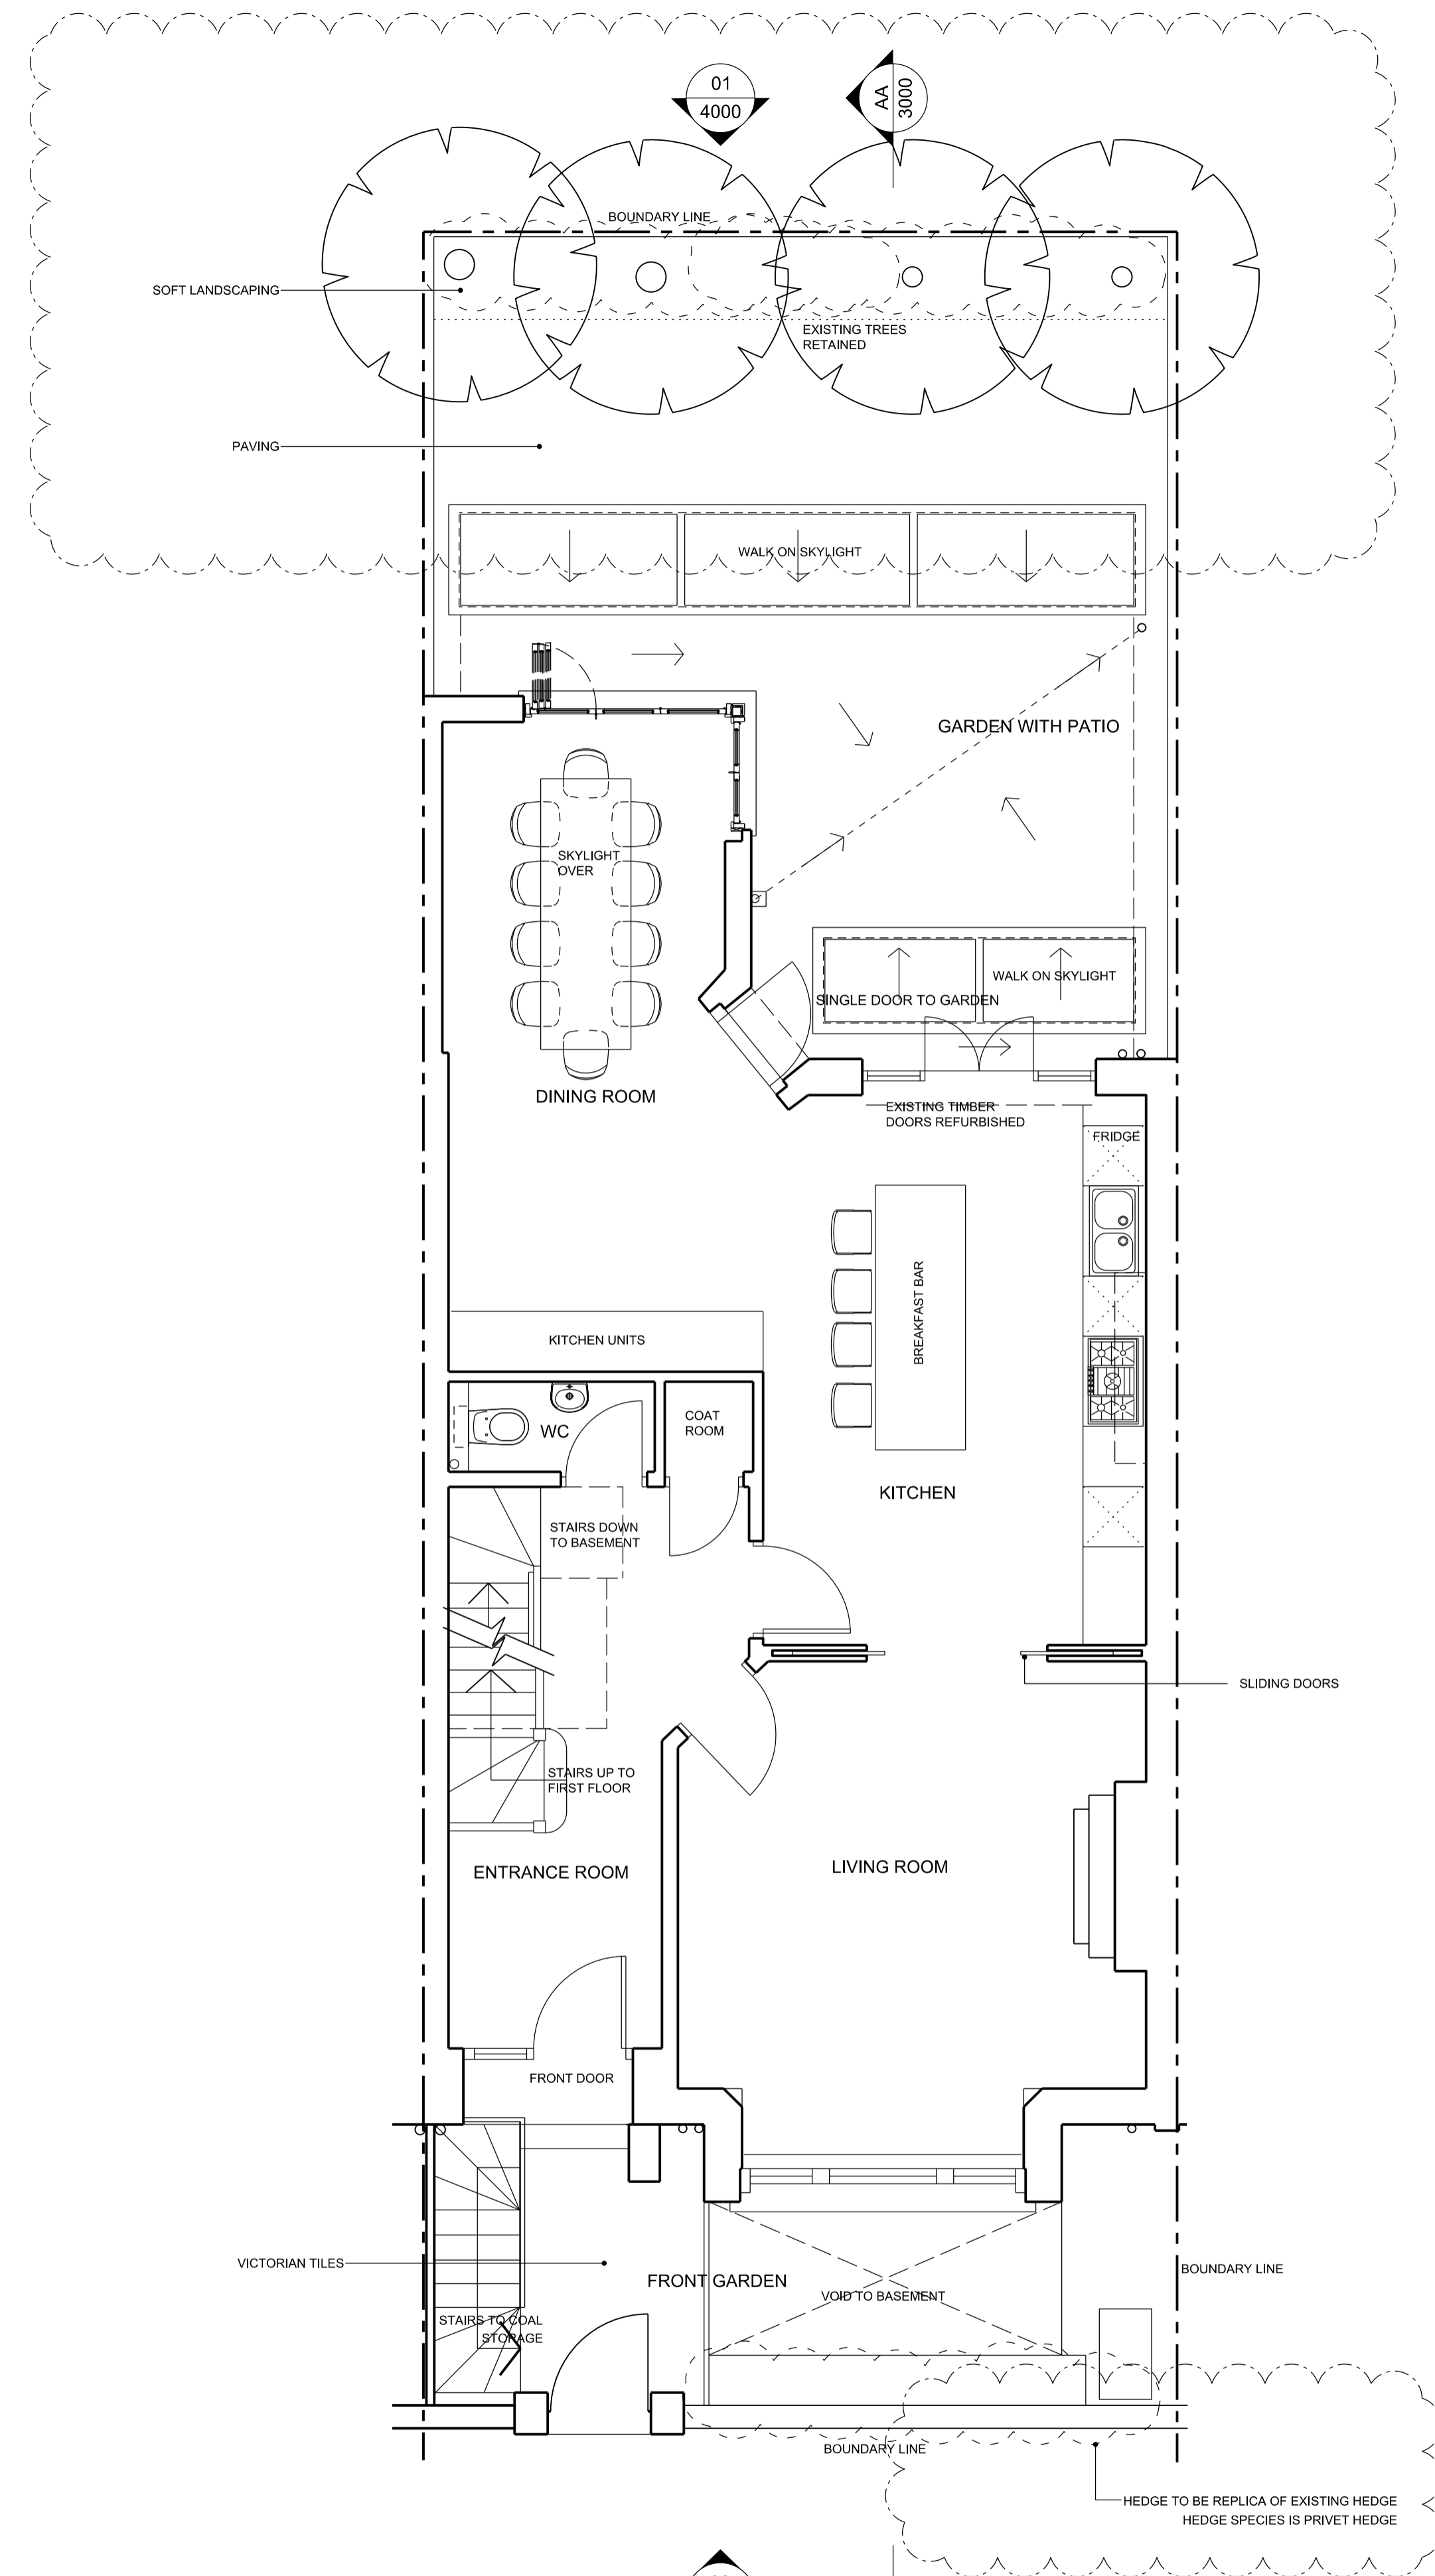

02 PROPOSED GROUND FLOOR PLAN
1:50



Rev	Date	Description of Revisions	Drawn	Chkd	Appr
07	10.06.2019	FOR PLANNING	CC	GF	
06	10.06.2019	FOR PLANNING	CC	GF	
05	11.05.2019	FOR PLANNING	CC	GF	
04	07.03.2019	For Client	CC	GF	
03	03.03.2019	For Client	CC	GF	
02	26.02.2019	For Client	CC	GF	
01	22.02.2019	For Client	CC	GF	

Graham Ford Architects
Britannia House
11 Glenhorne Road
London W6 0LH
+44 (0)20 8748 2024
+44 (0)7949495261
graham@grahamfordarchitects.com

Project
56 HOWITT ROAD, NW3 4LJ

Drawing Title
PROPOSED FLOOR PLANS

Drawn	Checked	Approved	Scale	Drawing Number	Revision
G.Ford			1:50@A1	PL-2000	07
			1:100@A3		