
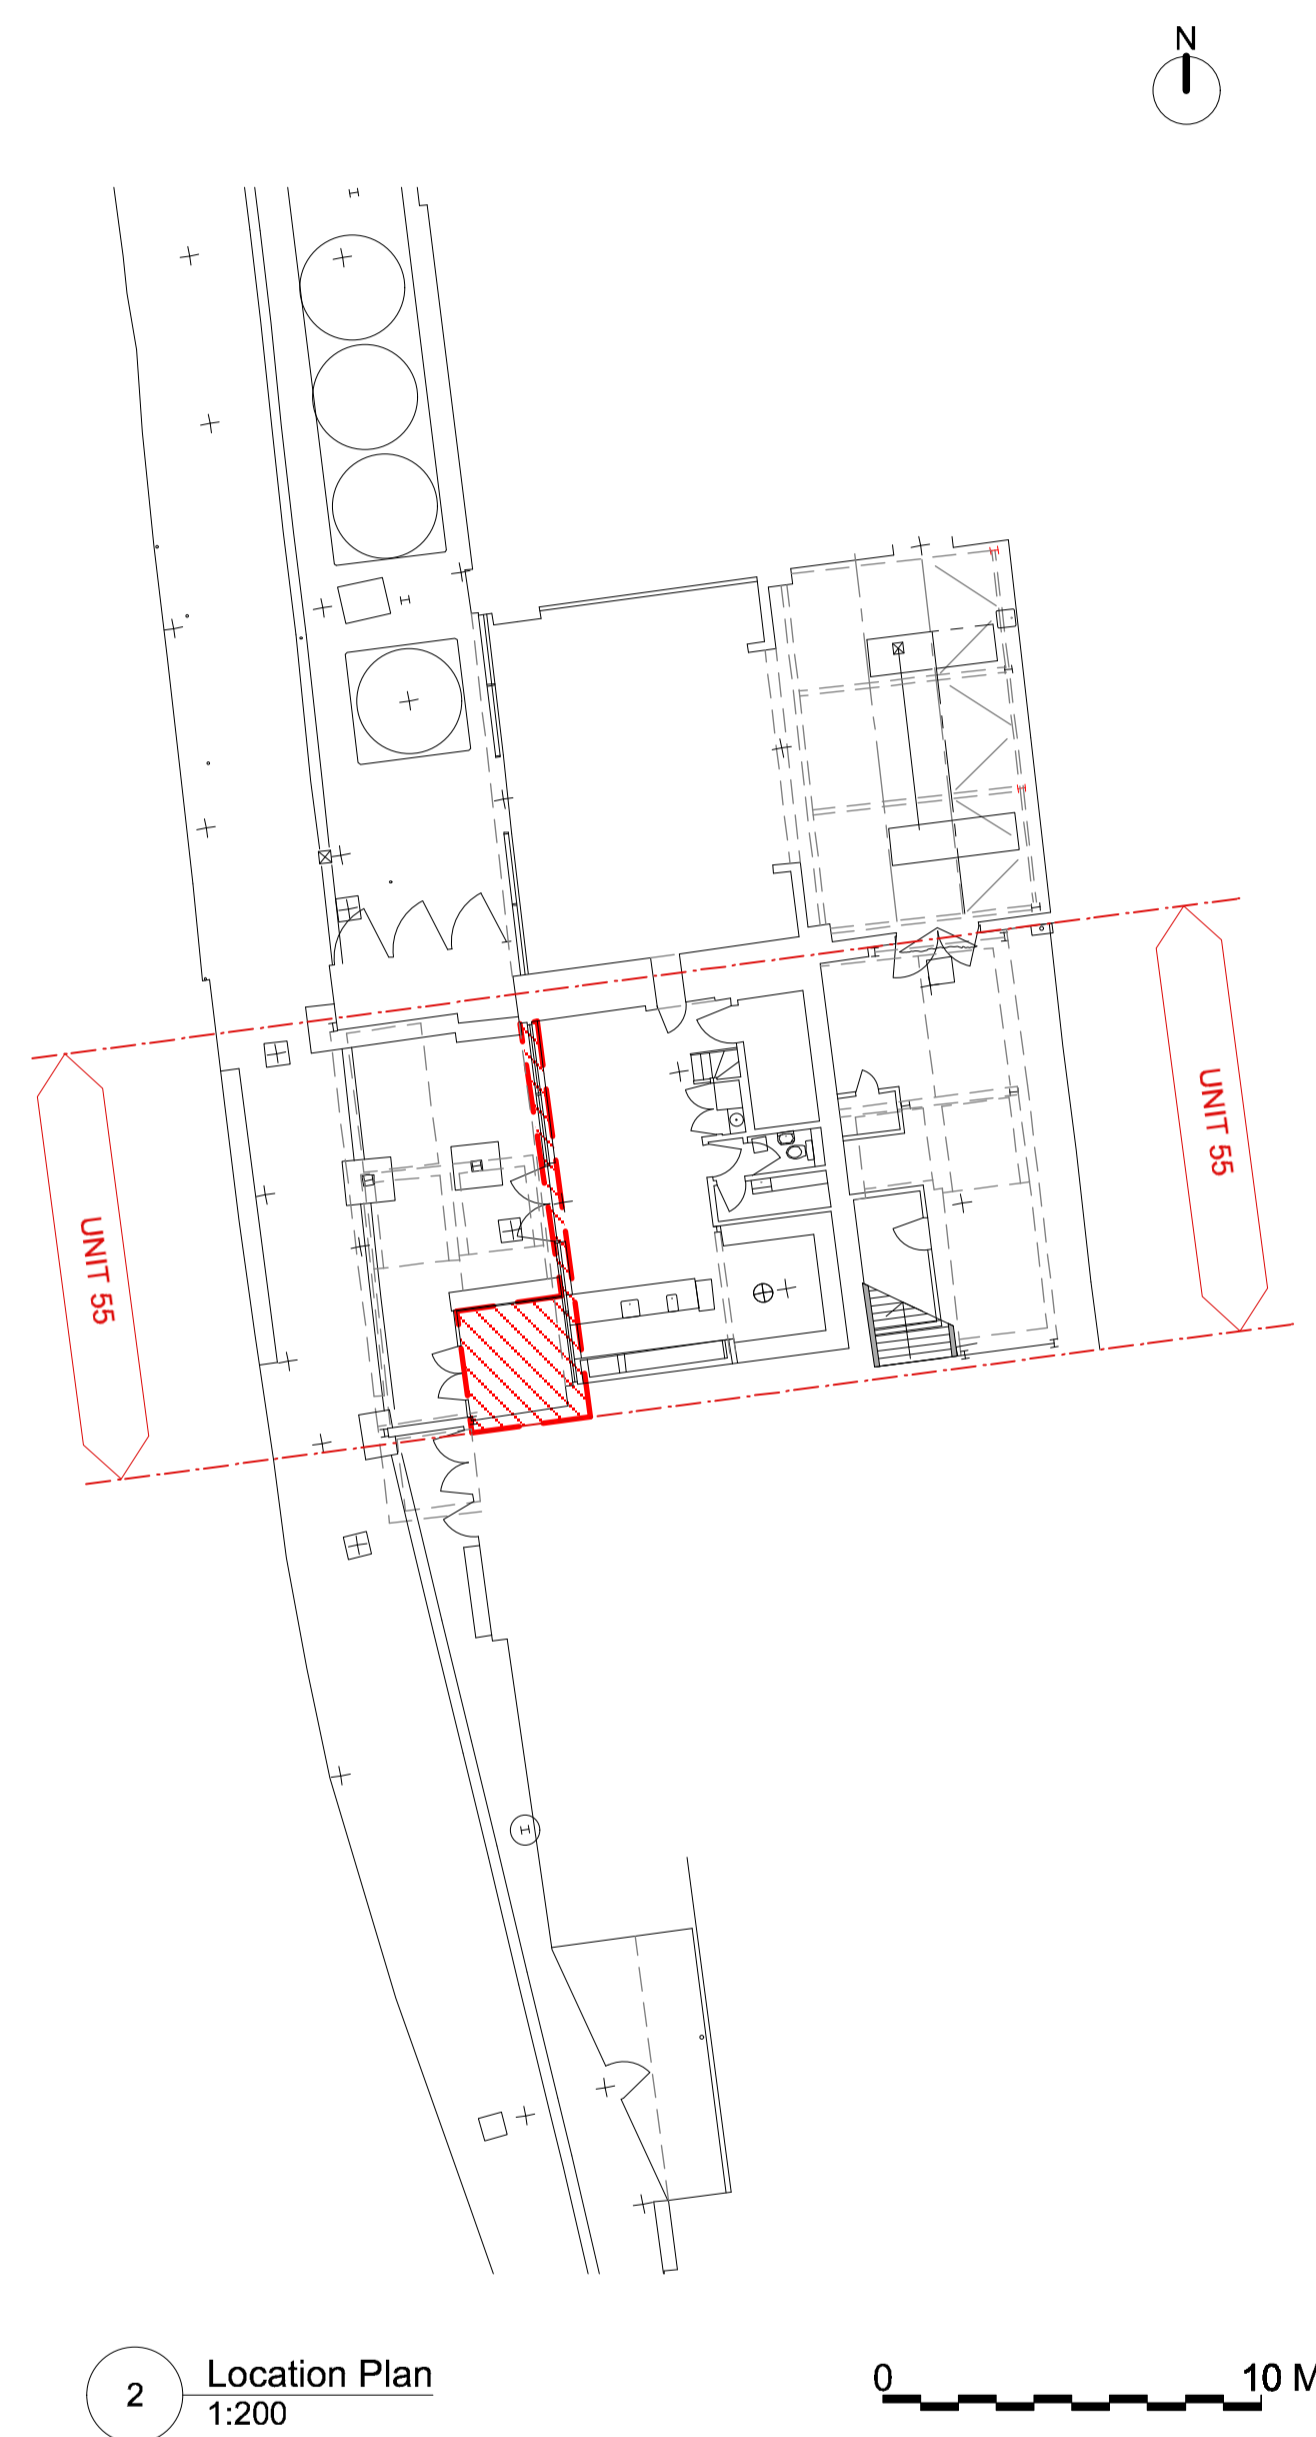


1 OS Map  
1:500

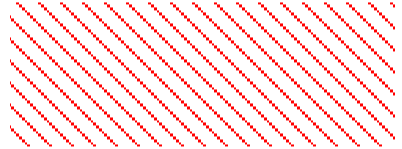

2 Location Plan  
1:200

 PROPOSED ALTERATION TO HIGHLIGHTED AREA

 DEMISE LINE

Project

**Camden Town Brewery Kentish**

Client

**Camden Town Brewery**

Drawing Title

**Ground Floor Plan  
Location Plan**

Scale

**Varies**

Date Created

**08.06.16**

Drawing Number

**15170-709**

Revision

-

Revision Date

**03.05.16**

Drawn By

**GG**

Checked By

**DF**

Do not scale from drawing, all dimensions to be checked on site. Report omissions and discrepancies to the architect immediately



**Michaelis Boyd Associates**  
108 Palace Gardens Terrace  
London W8 4RT

44 20 7221 1237  
hello@michaelisboyd.com  
michaelisboyd.com