


Notes

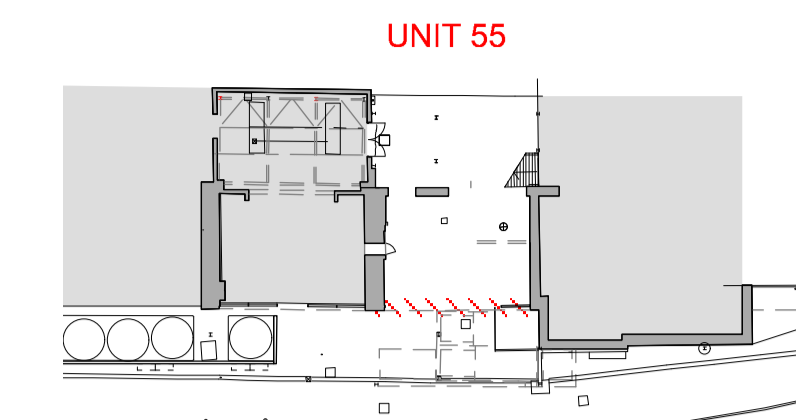

1:500 @ A1



----- DEMISE LINE
 - - - - - TO BE DEMOLISHED

ALL DETAILS TBC BY STRUCTURAL ENGINEER

Project

Camden Town Brewery Kentish

Client

Camden Town Brewery

Drawing Title

**Ground Floor Plan
Existing Shopfront & Demolition
Planning**

Scale

1:50

Date Created

08.06.16

Drawing Number

15170-705

Revision

-

Revision Date

05.04.16

Drawn By

GG

Checked By

DF

Do not scale from drawing, all dimensions to be checked on site. Report omissions and discrepancies to the architect immediately



Michaelis Boyd Associates

108 Palace Gardens Terrace
London W8 4RT


44 20 7221 1237

hello@michaelisboyd.com


michaelisboyd.com

DEMISE

DEMISE

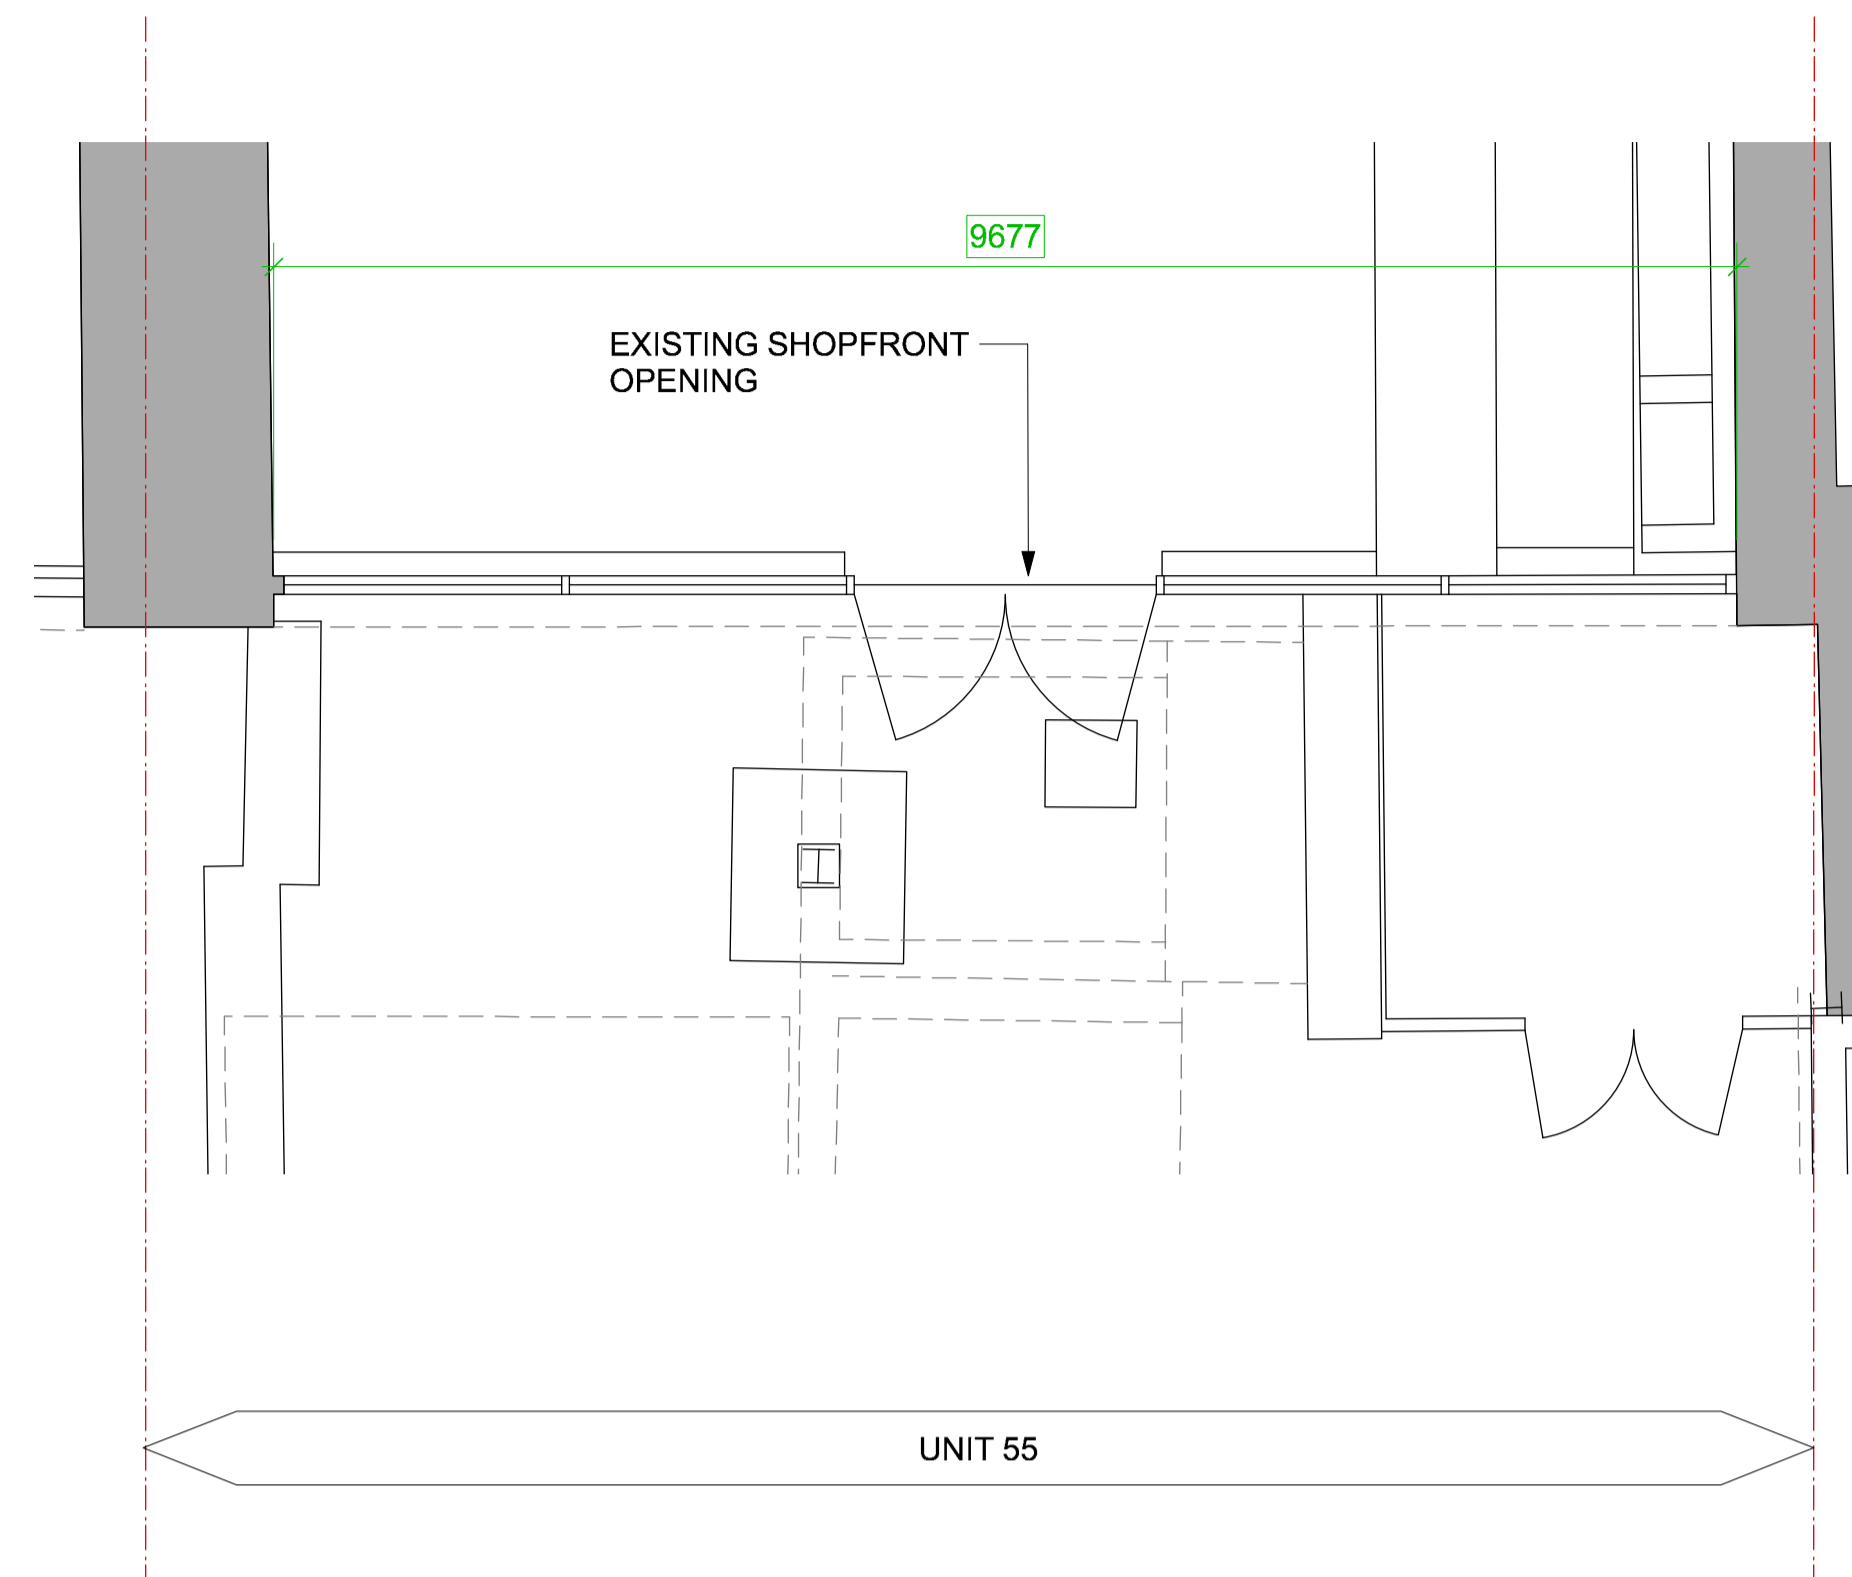

1 Existing Shopfront Plan Of Unit 55
1:50

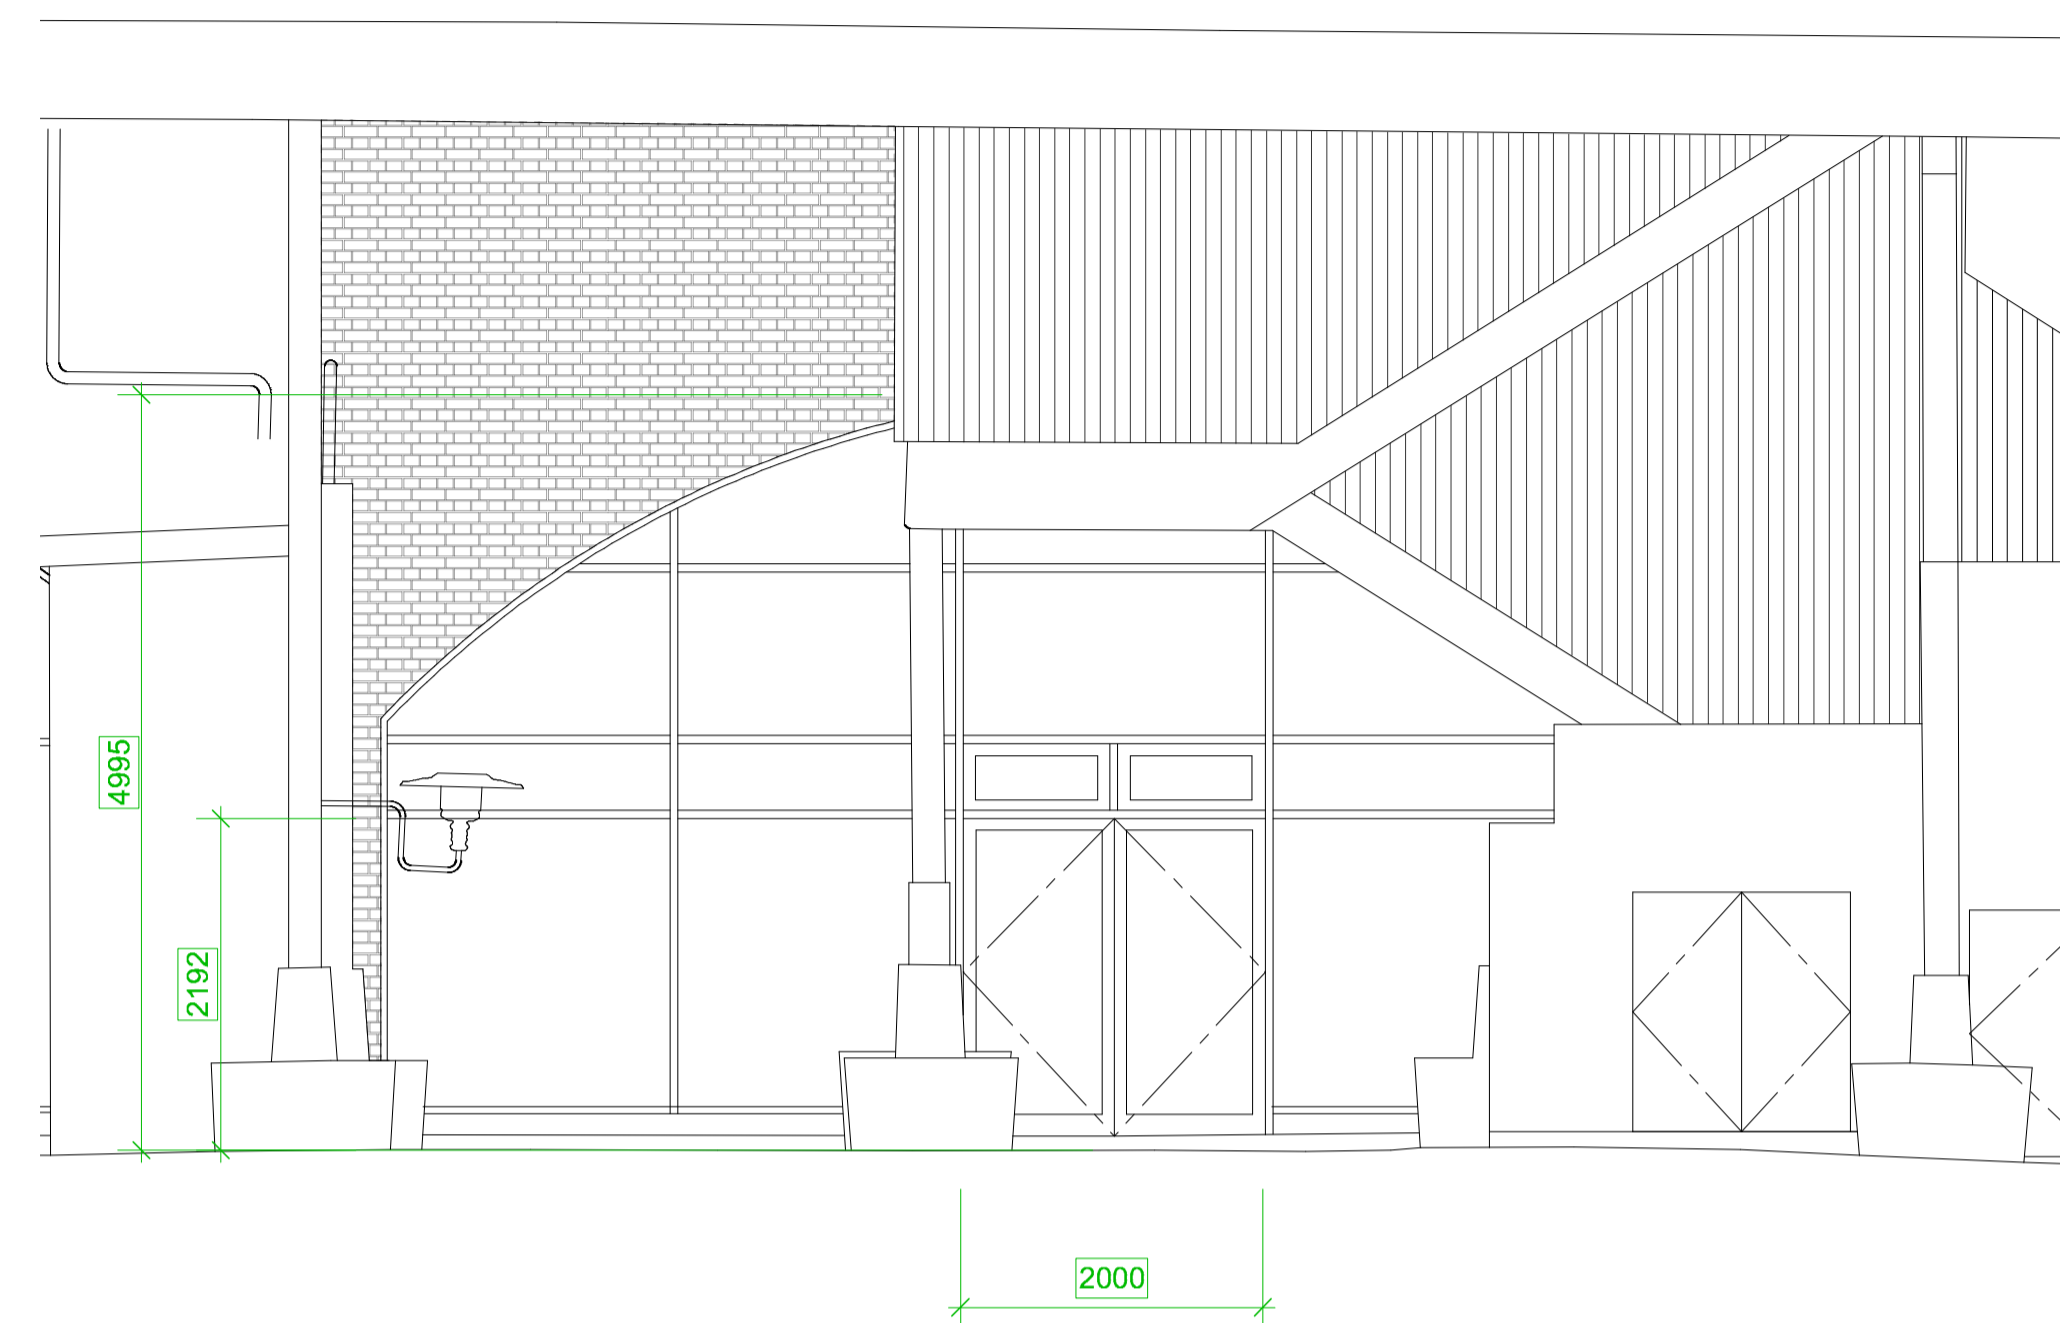


1 Existing Shopfront Elevation Of Unit 55
1:50

0 2 M

DEMISE

DEMISE

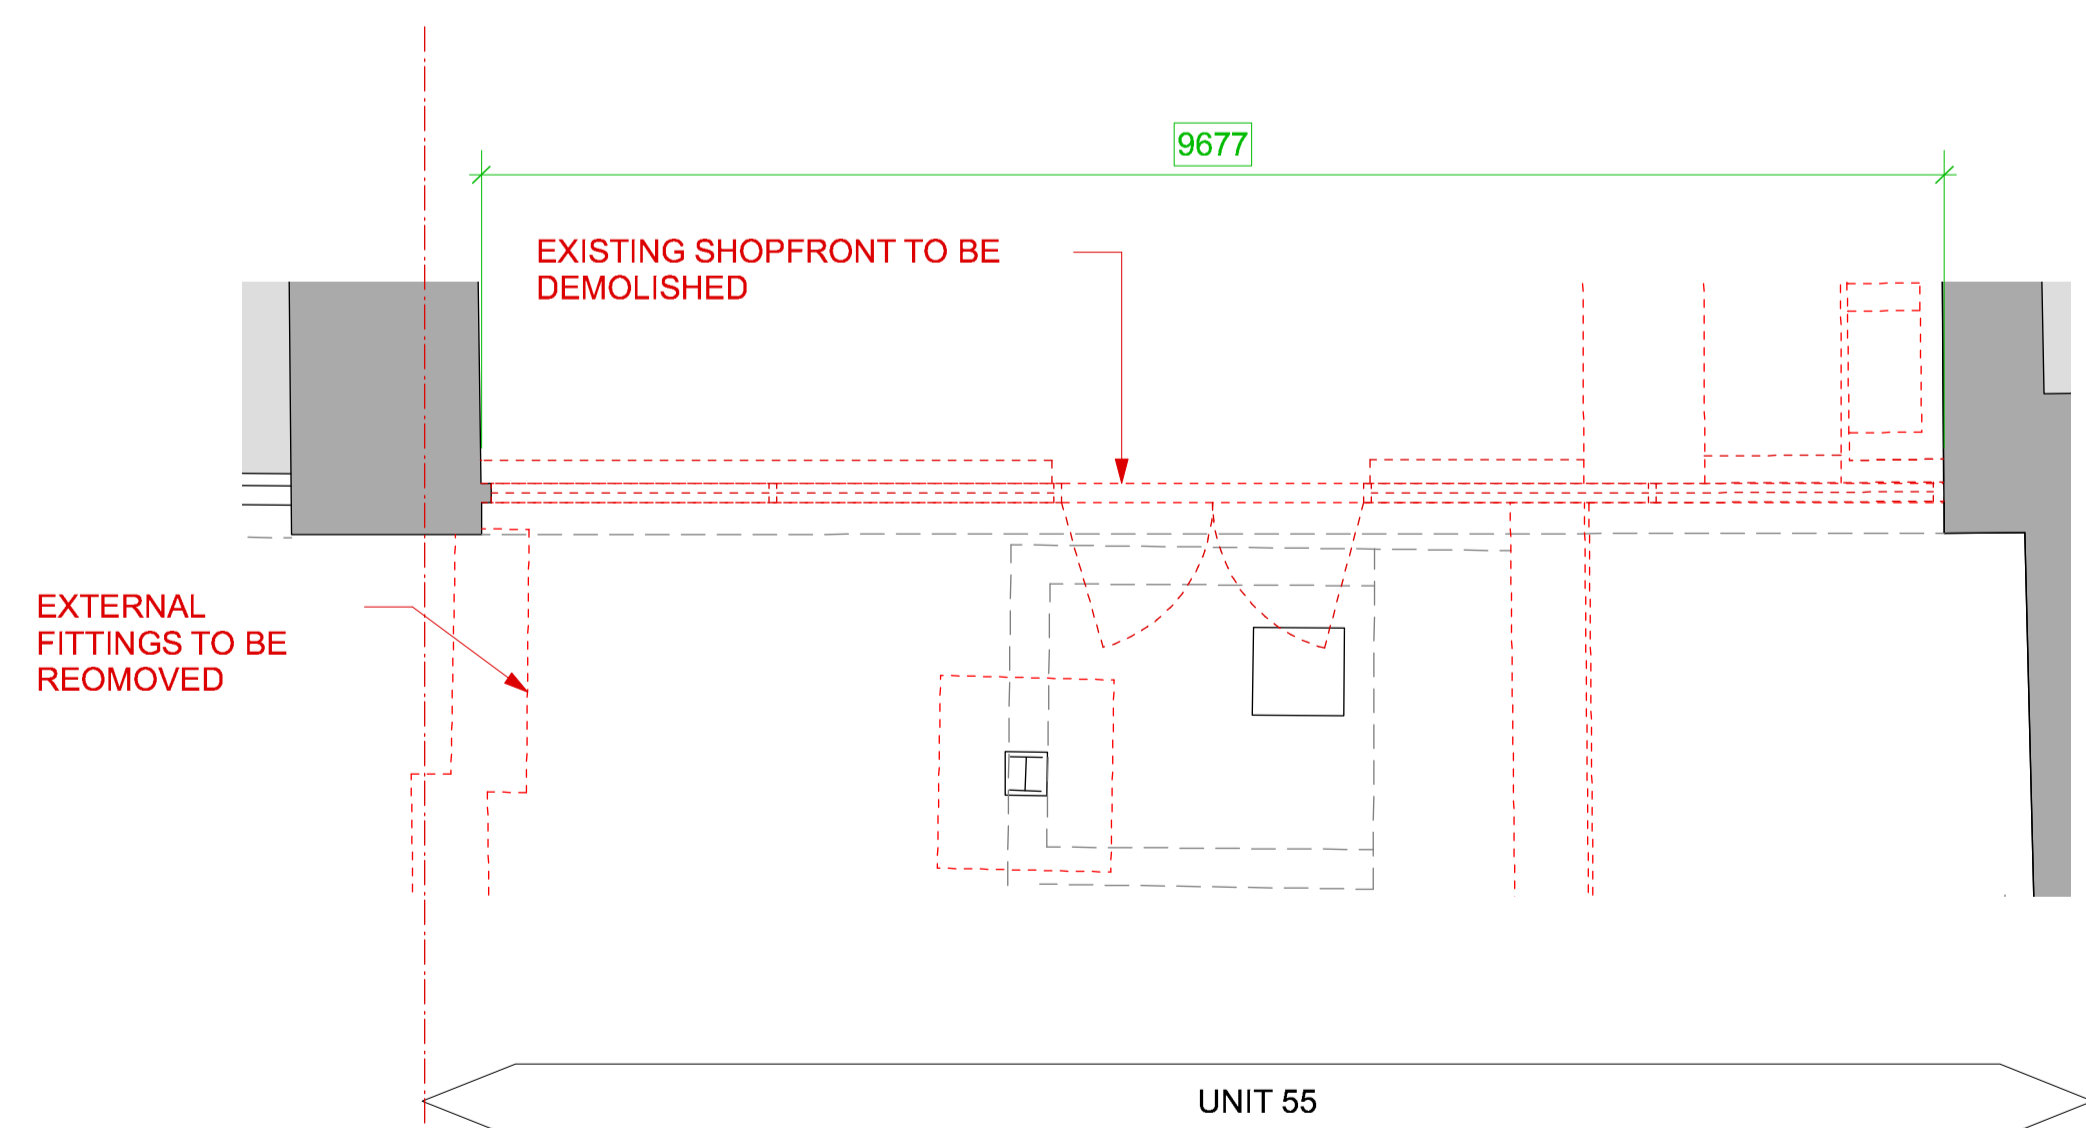

1 Proposed Demolition Ground Floor Plan Shopfront Of Unit 55
1:50