



1 Proposed Shopfront Plan Of Unit 55
1:25

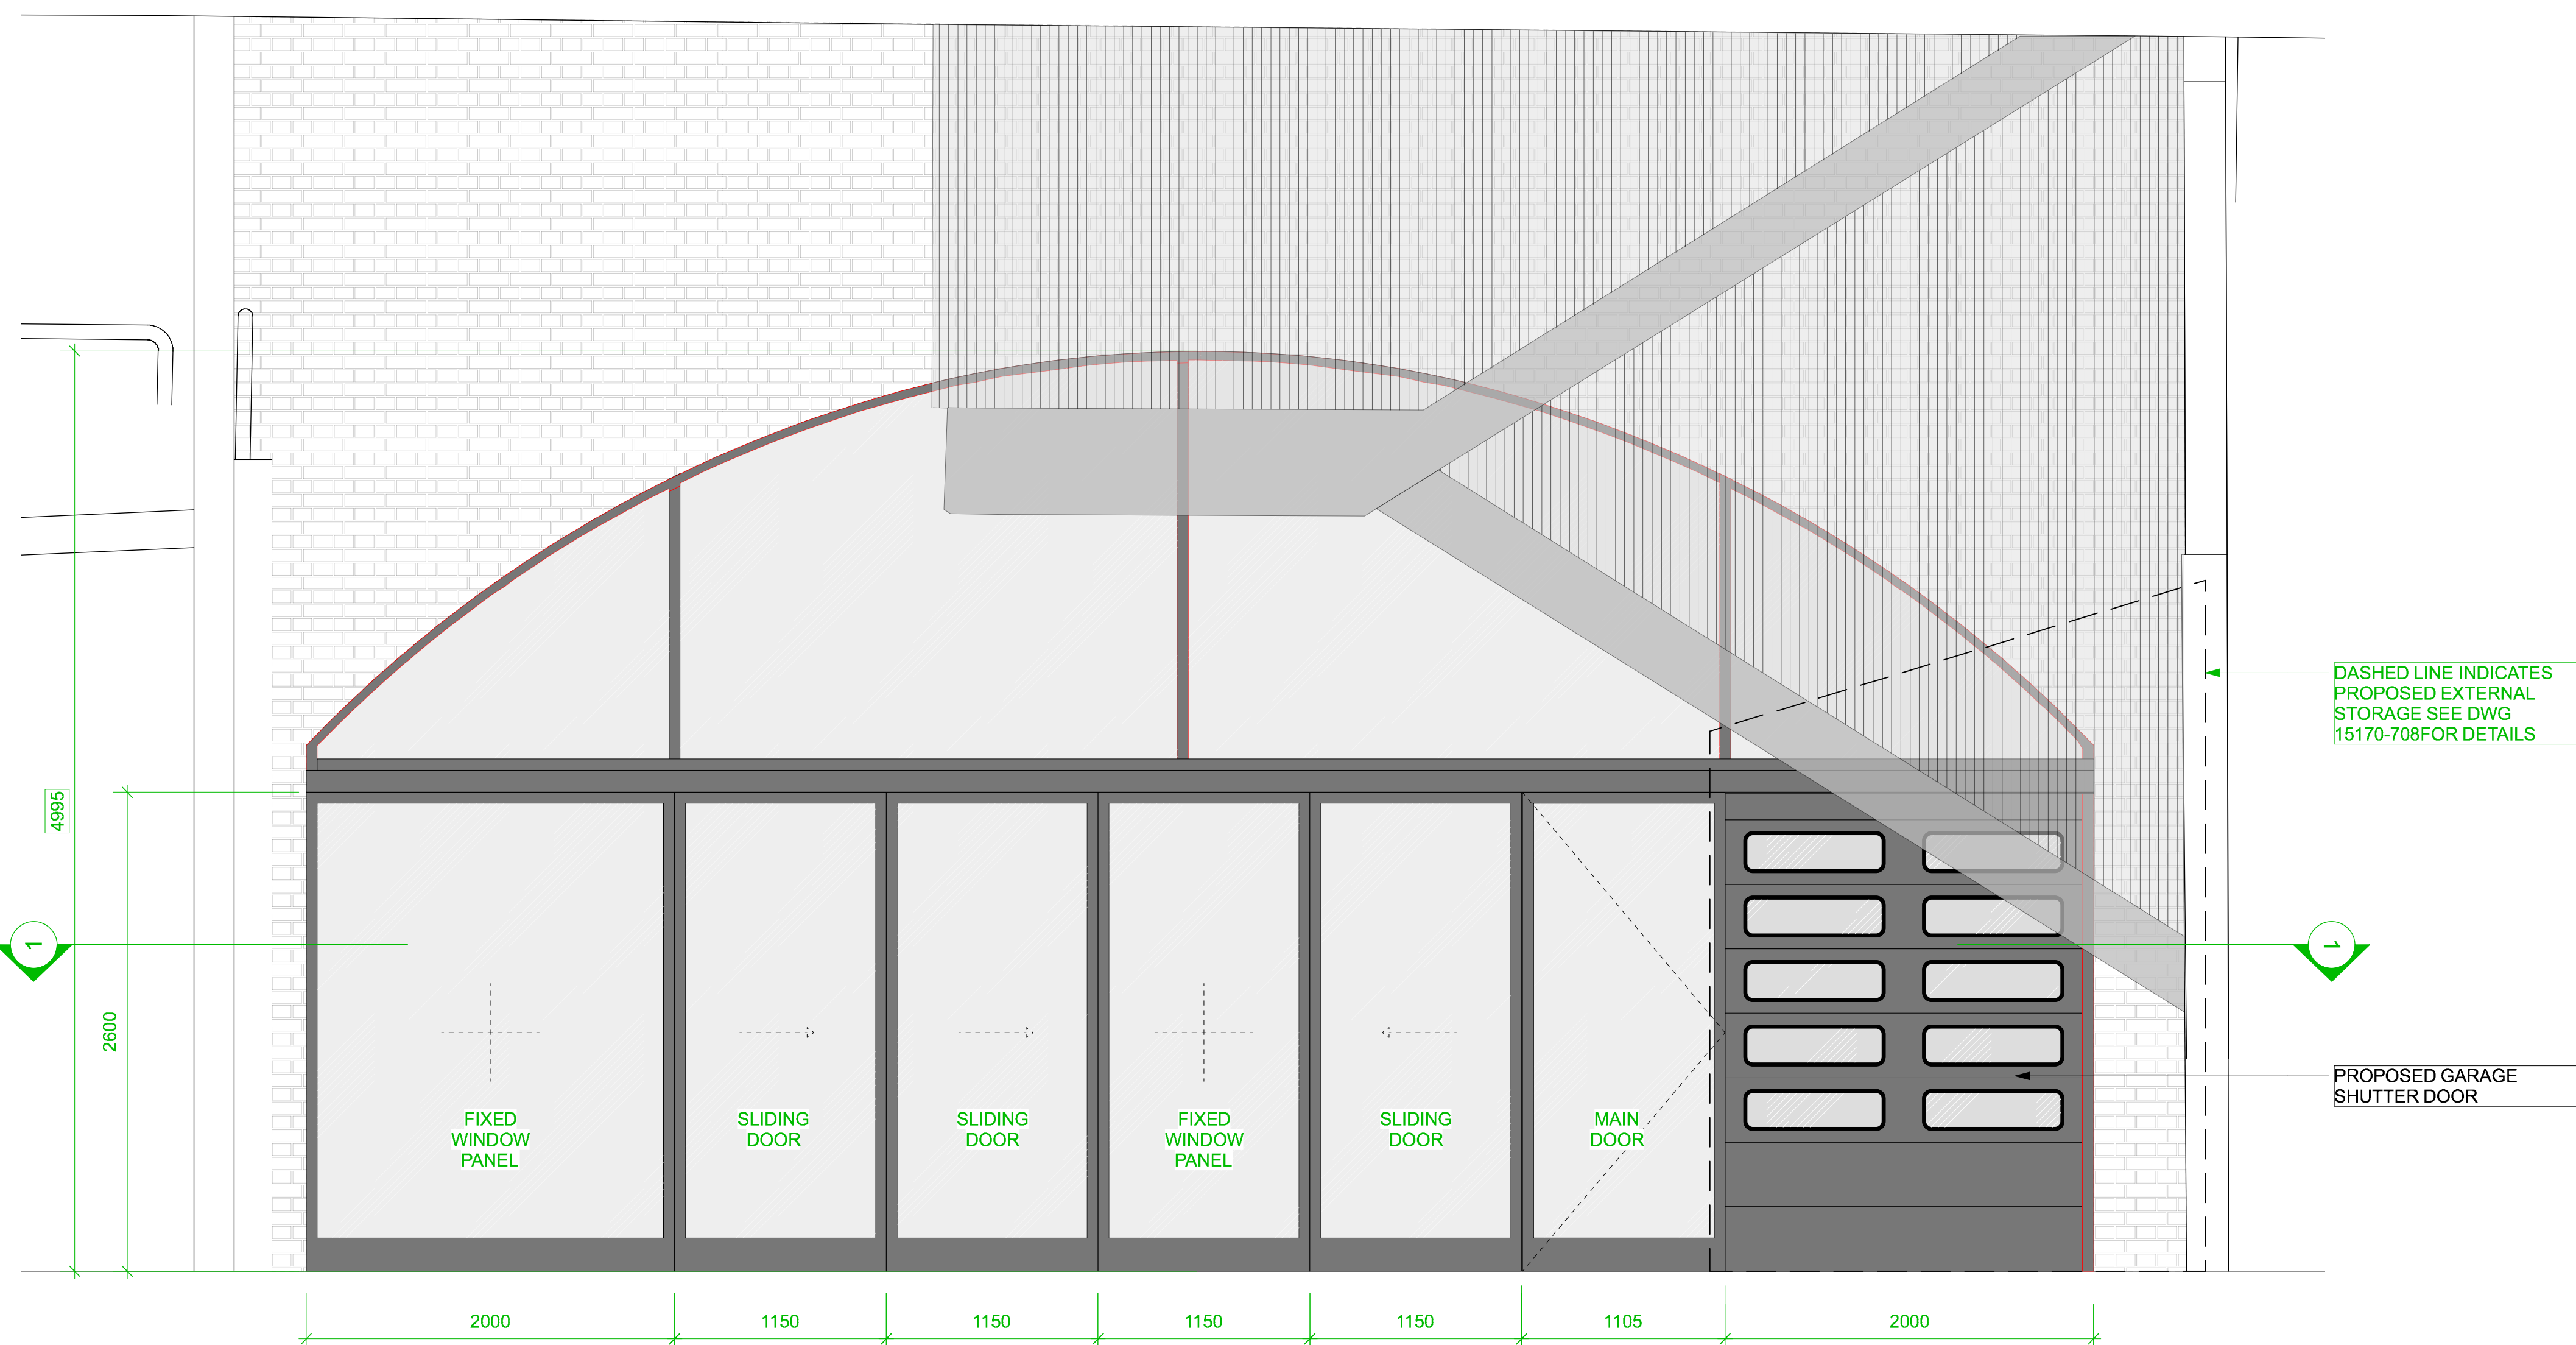

2 Proposed Shopfront Elevation Of Unit 55
1:25

Notes

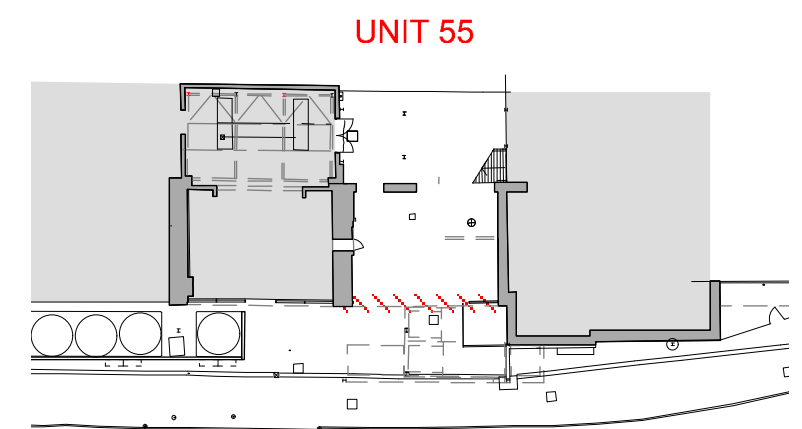

1:500 @ A1

ALL DETAILS TBC BY STRUCTURAL ENGINEER

Project

Camden Town Brewery Kentish

Client

Camden Town Brewery

Drawing Title

**Ground Floor Plan
Proposed Shopfront
Planning**

Scale Date Created

1:25 @ A1 08.06.16

Drawing Number

15170-706

Revision Revision Date

05.04.16

Drawn By Checked By

GG DF

Do not scale from drawing, all dimensions to be checked on site. Report omissions and discrepancies to the architect immediately



Michaelis Boyd Associates
108 Palace Gardens Terrace
London W8 4RT

44 20 7221 1237
hello@michaelisboyd.com
michaelisboyd.com