


PROPOSED LOWER GROUND FLOOR PLAN

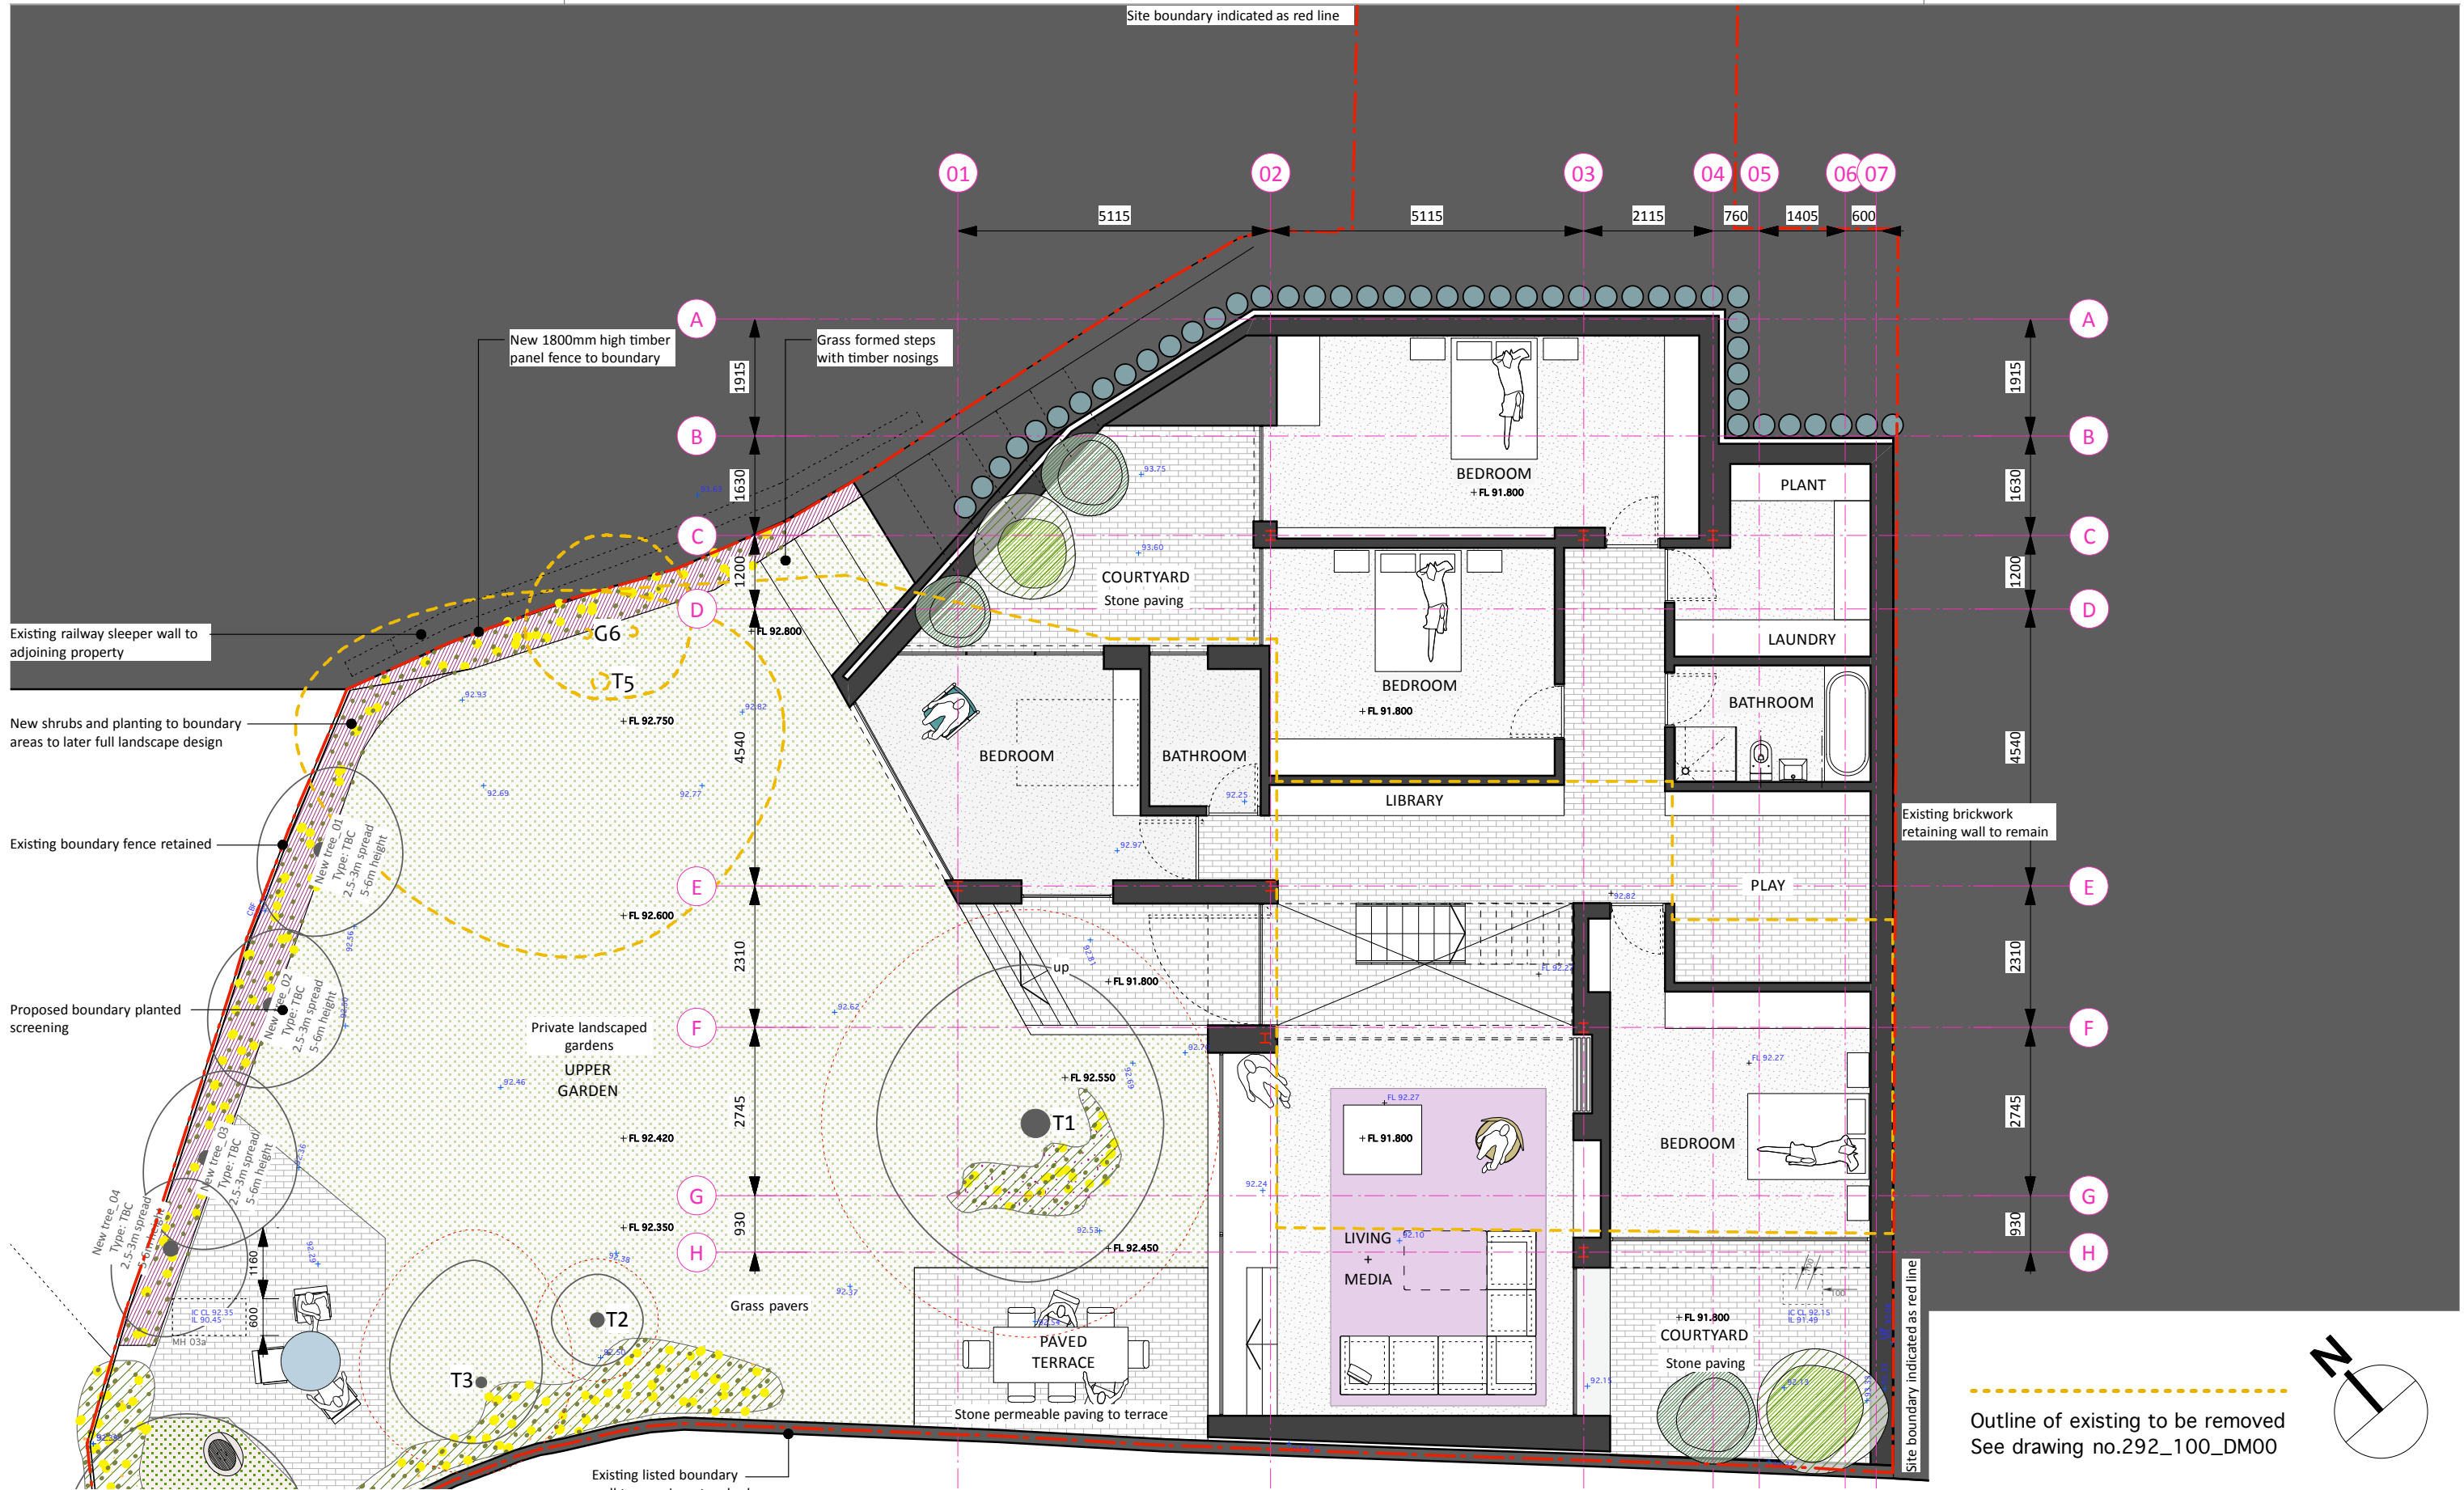

SCALE 1:100 @ A3

292_101_PL00



Outline of existing to be removed
See drawing no.292_100_DM00

