


PROPOSED FIRST FLOOR PLAN

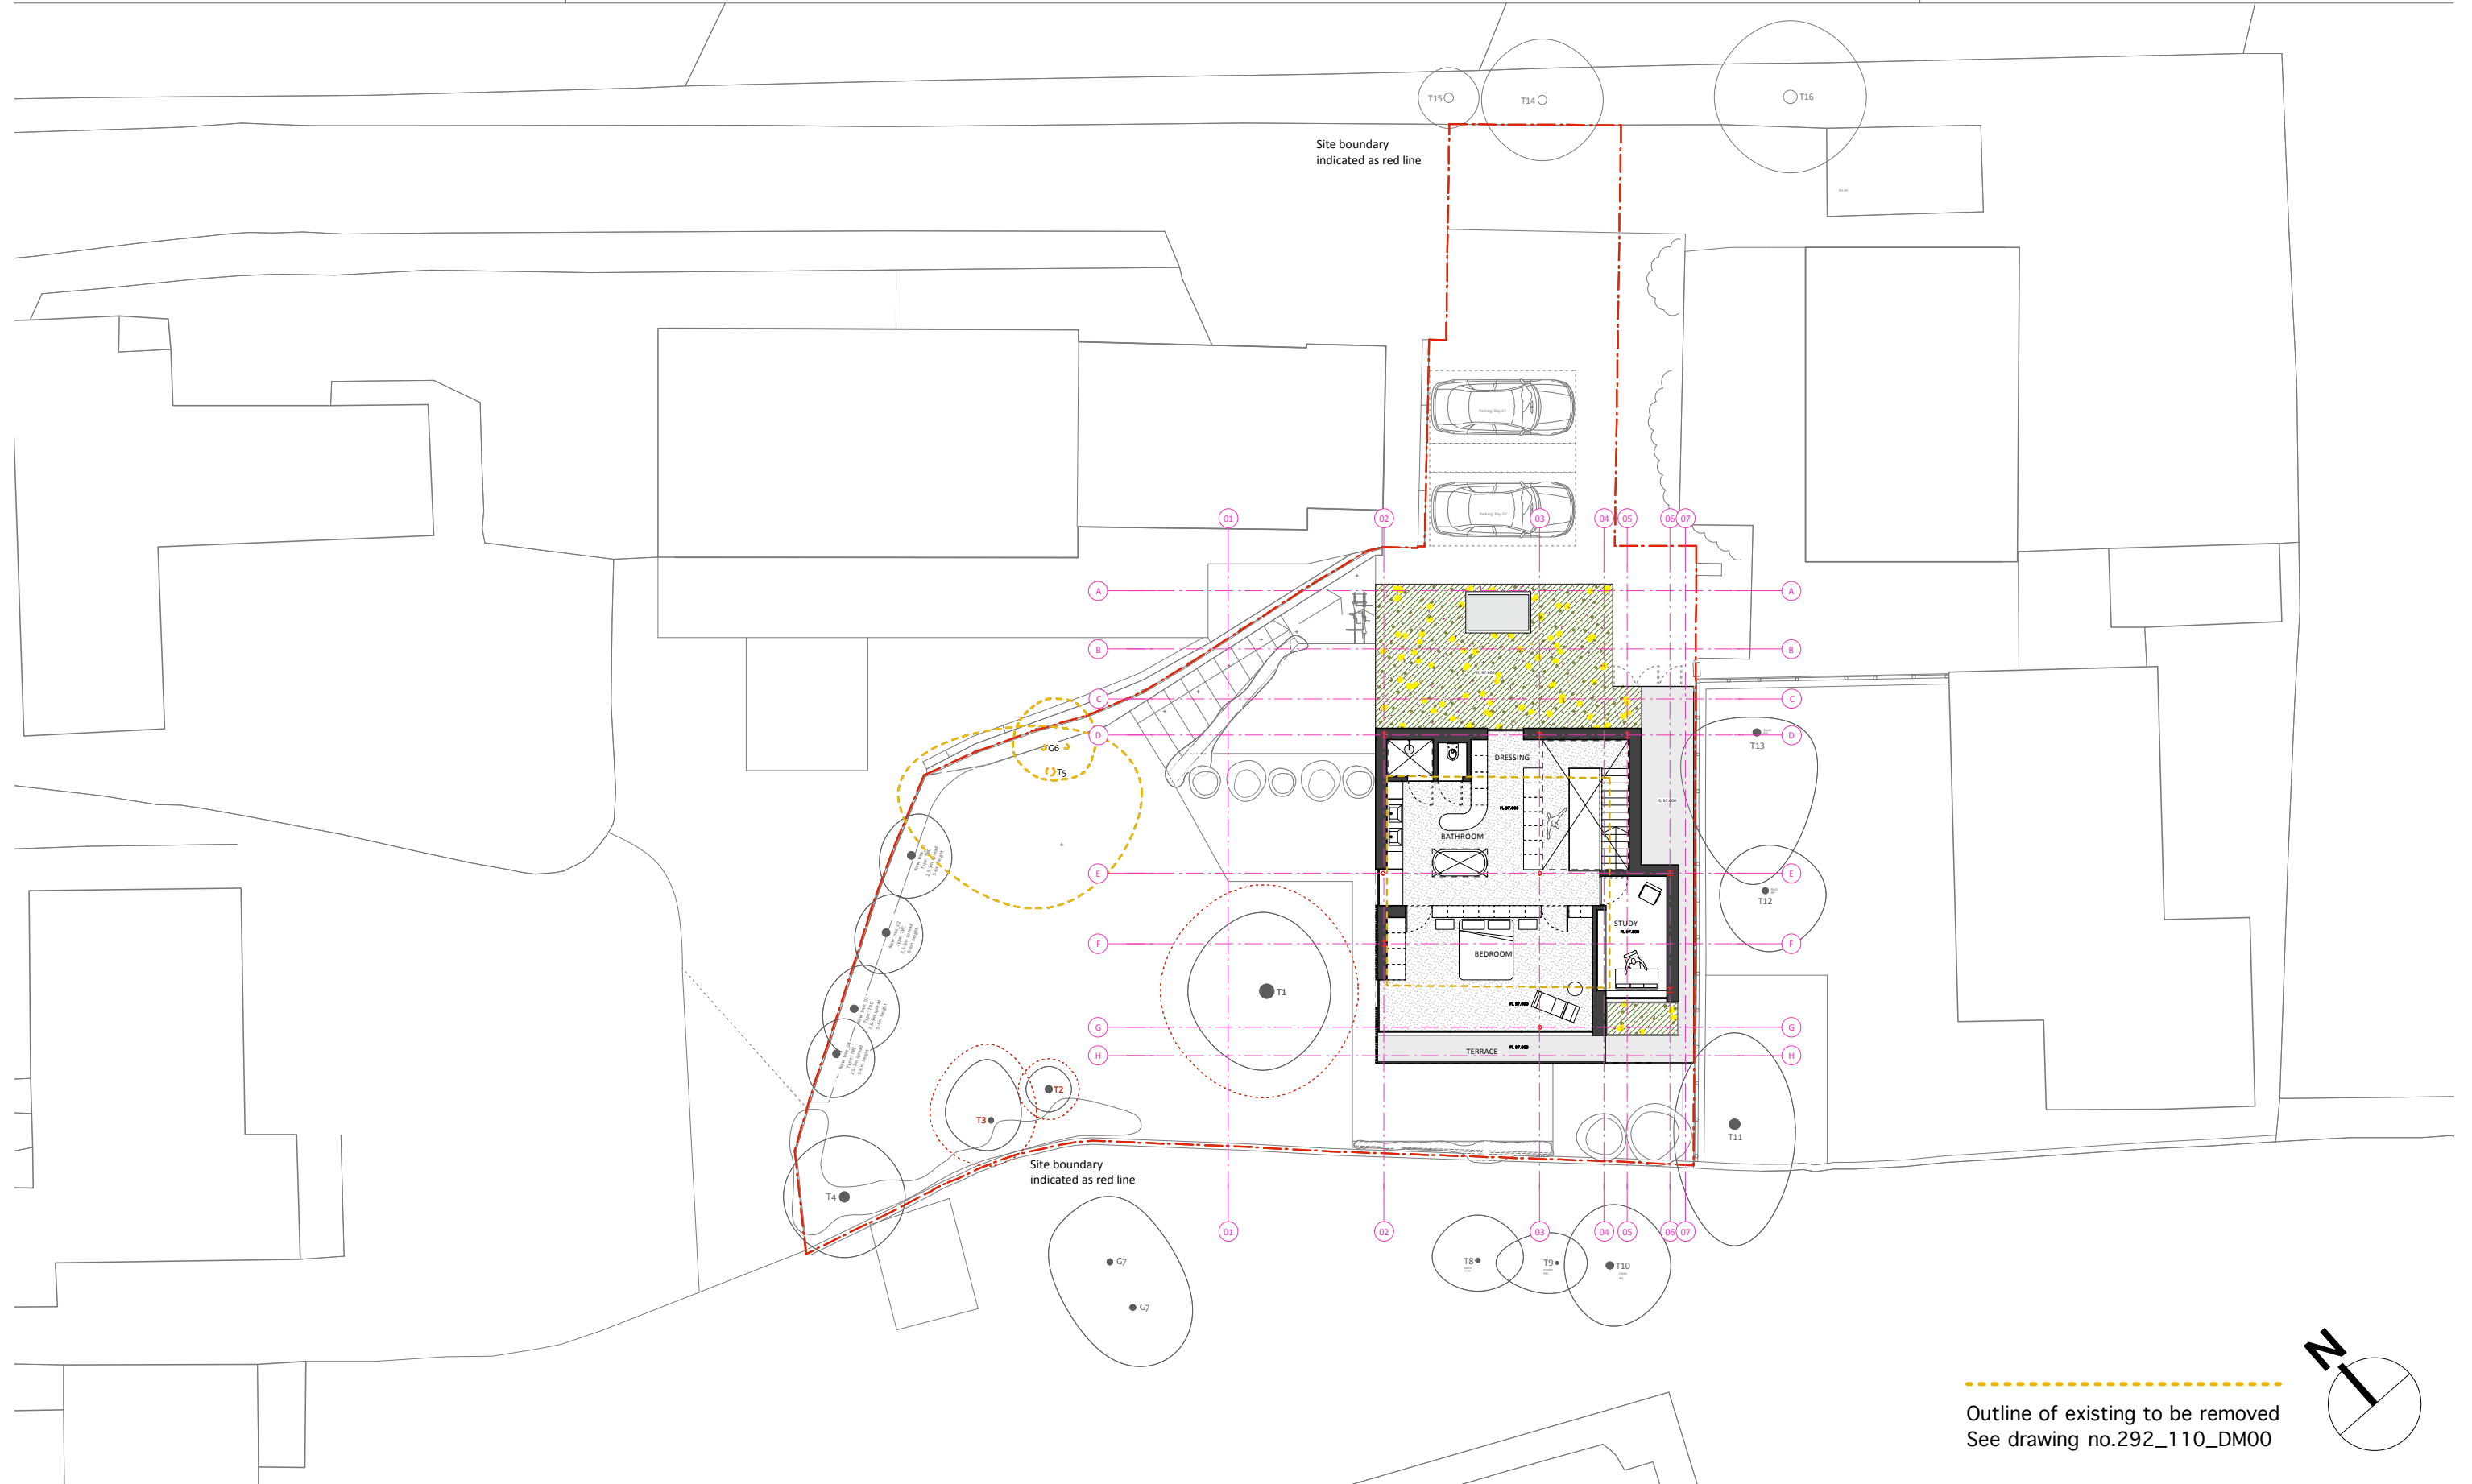

SCALE 1:200 @ A3

292_120_PL00



Outline of existing to be removed
See drawing no.292_110_DM00

