


## PROPOSED SOUTH + WEST DEMOLITION ELEVATIONS




SCALE 1:200 @ A3


292\_300\_DM00

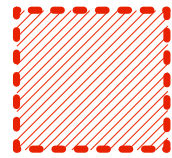



Extent of demolition to buildings

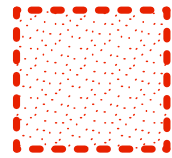


Extent of excavations

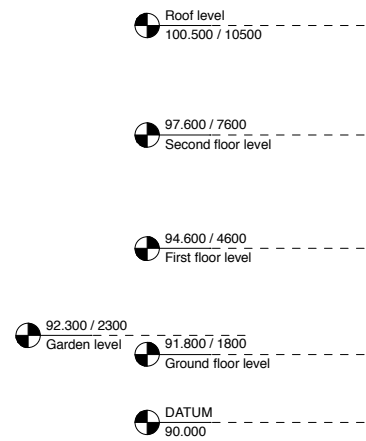

### 02 - PROPOSED SOUTH ELEVATION

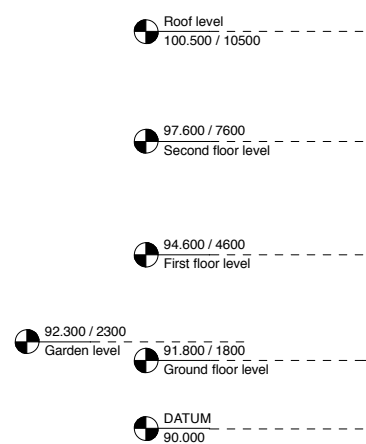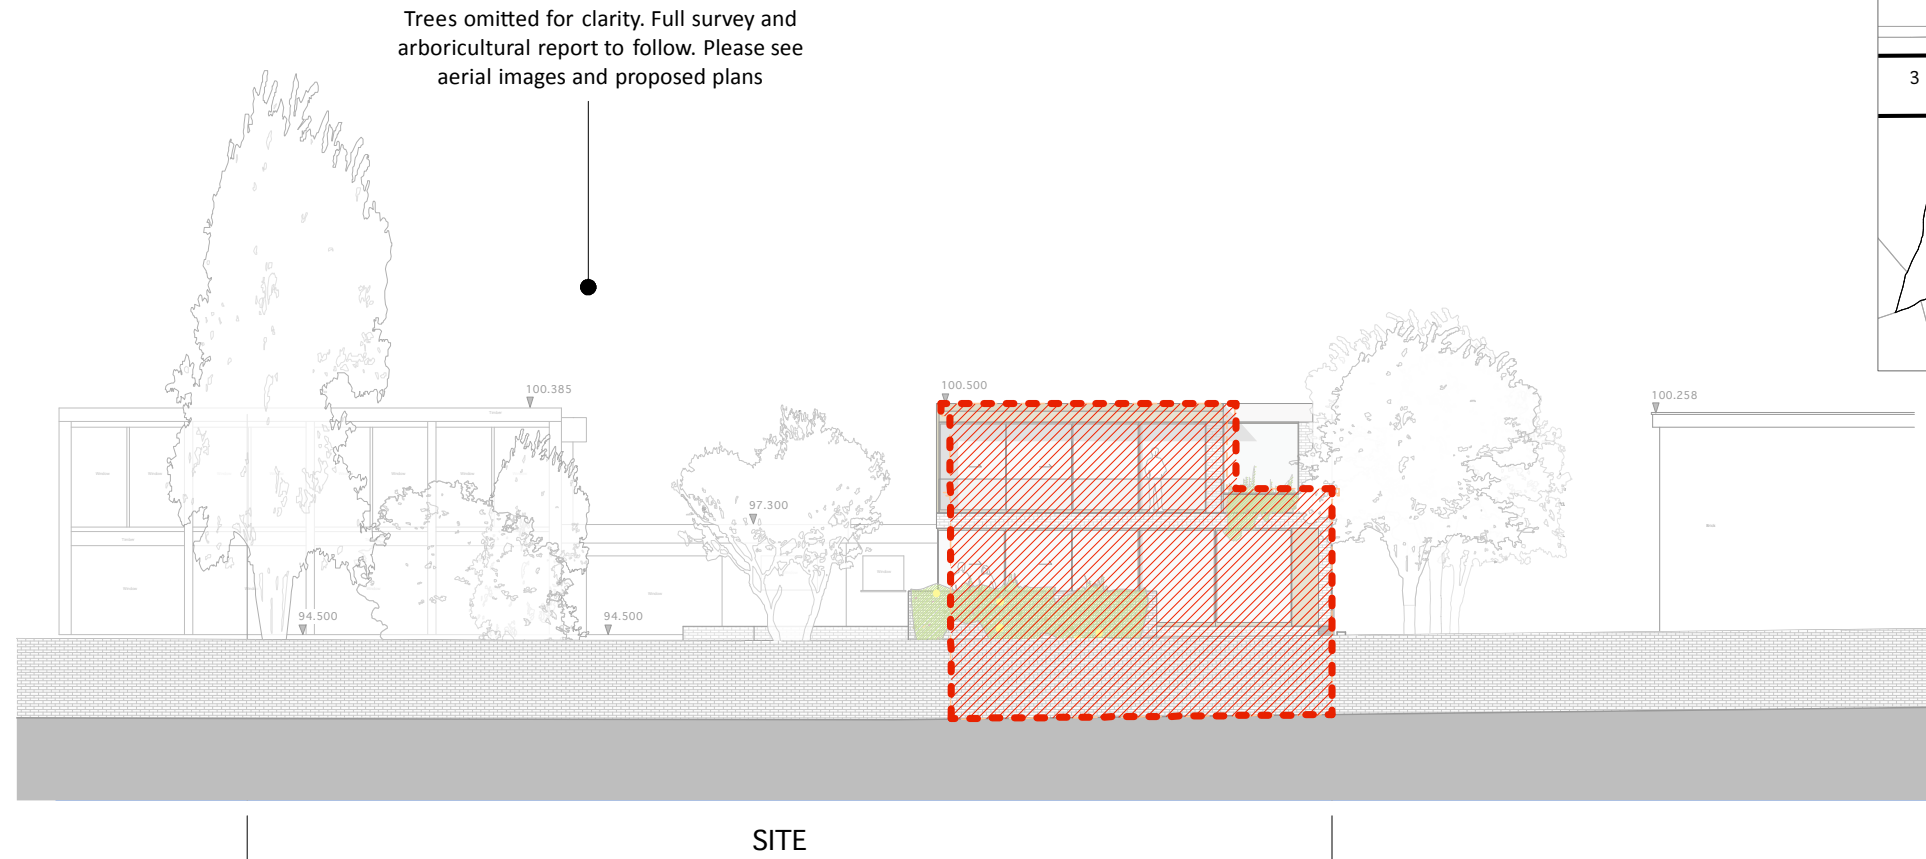

### 02 - PROPOSED WEST ELEVATION

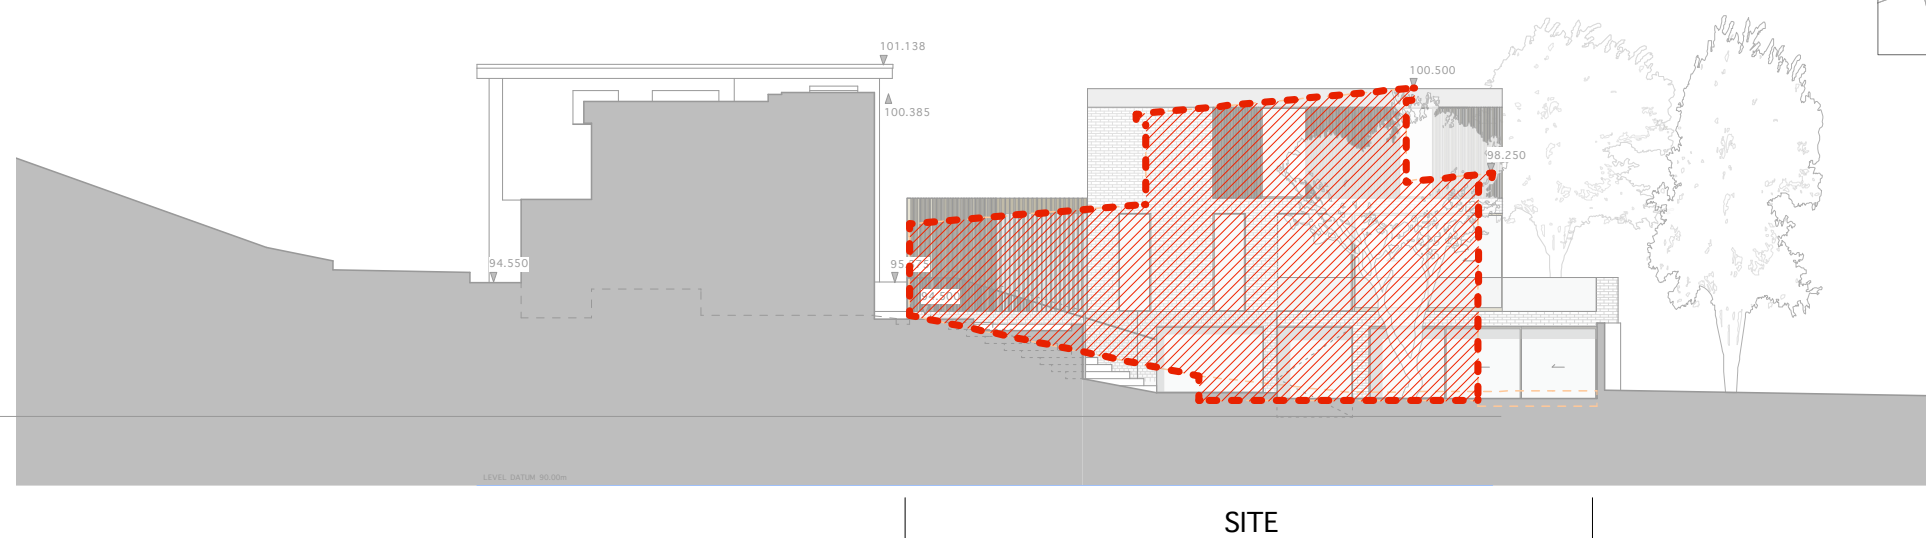

-----  
Outline of existing to be removed