


EXISTING / PROPOSED SOUTH ELEVATION



SCALE 1:200 @ A3

292_300_PL00

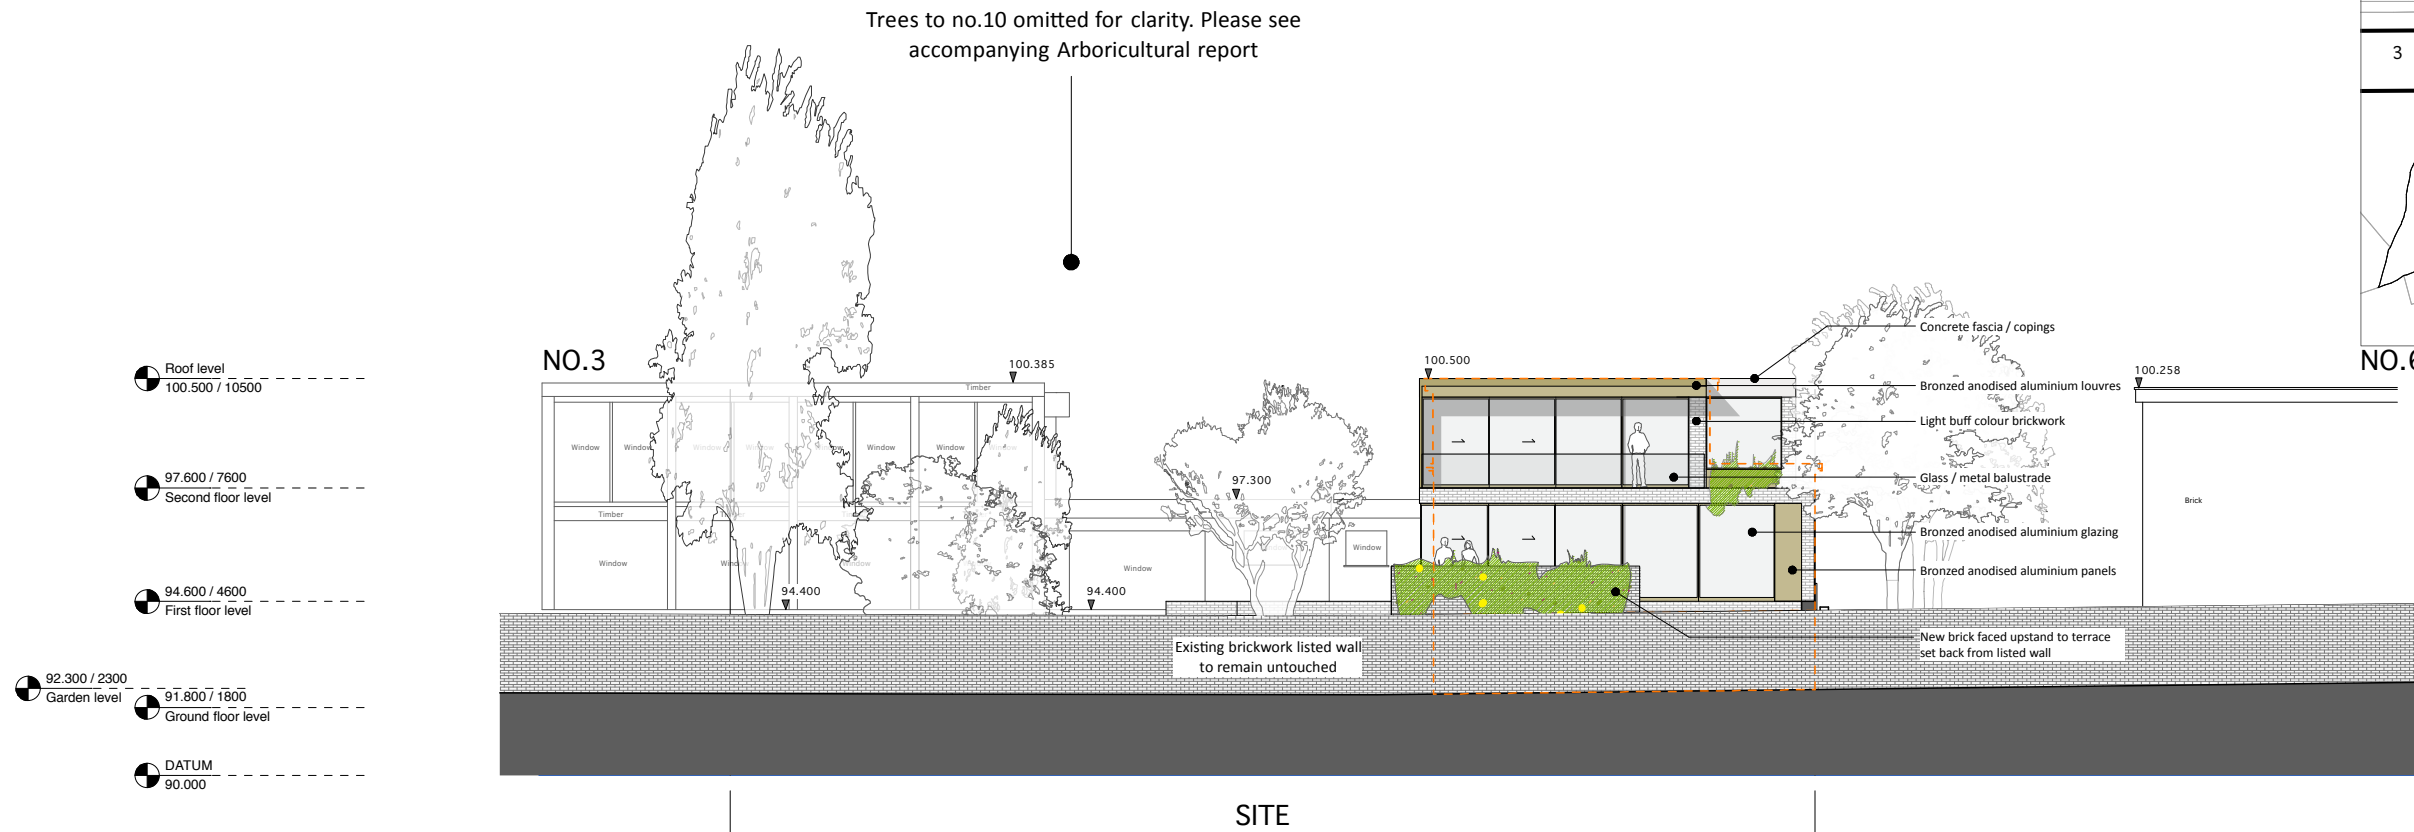

Outline of existing to be removed
See drawing no.292_300_DM00

02 - PROPOSED SOUTH ELEVATION



01 - EXISTING SOUTH ELEVATION