



PROPOSED SOUTH SECTIONAL ELEVATION

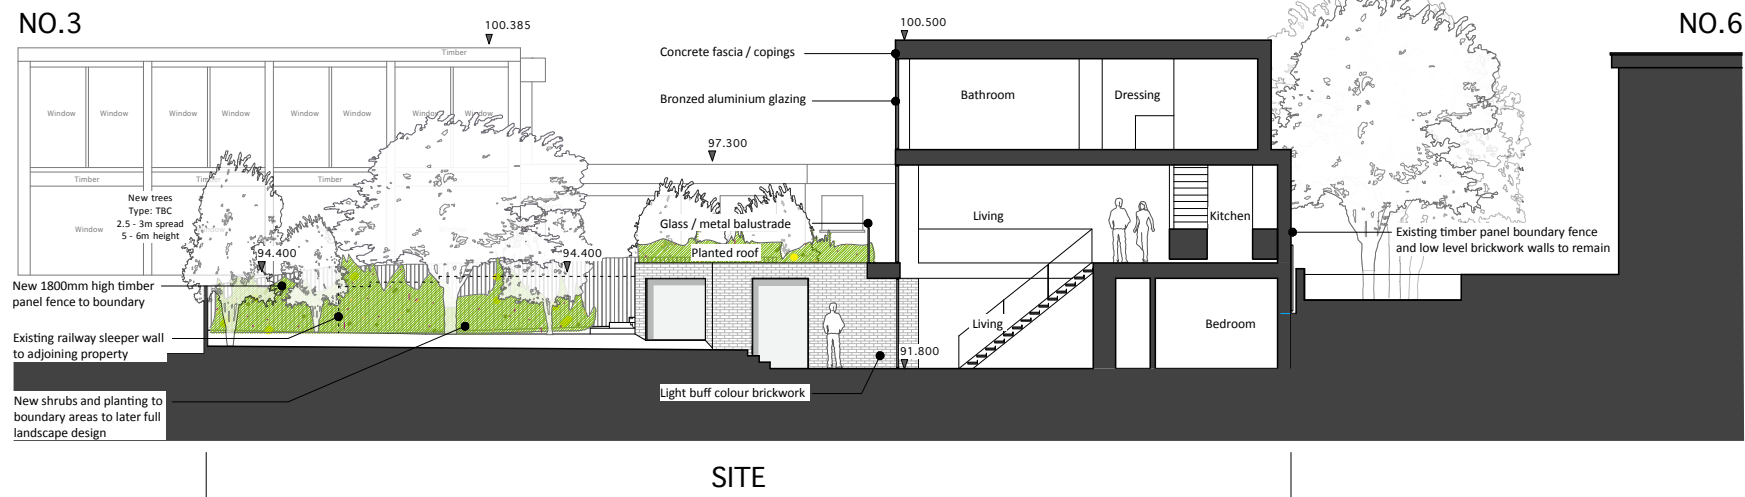

SCALE 1:200 @ A3

292_301_PL00

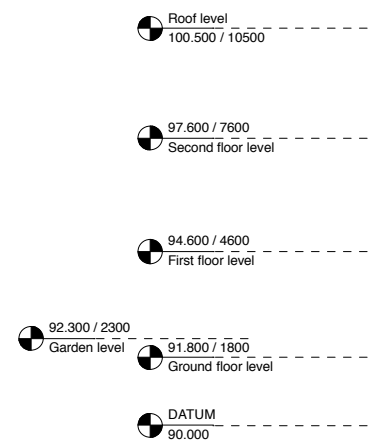

Outline of existing to be removed
 See drawing no.292_300_DM00

02 - PROPOSED SOUTH ELEVATION